


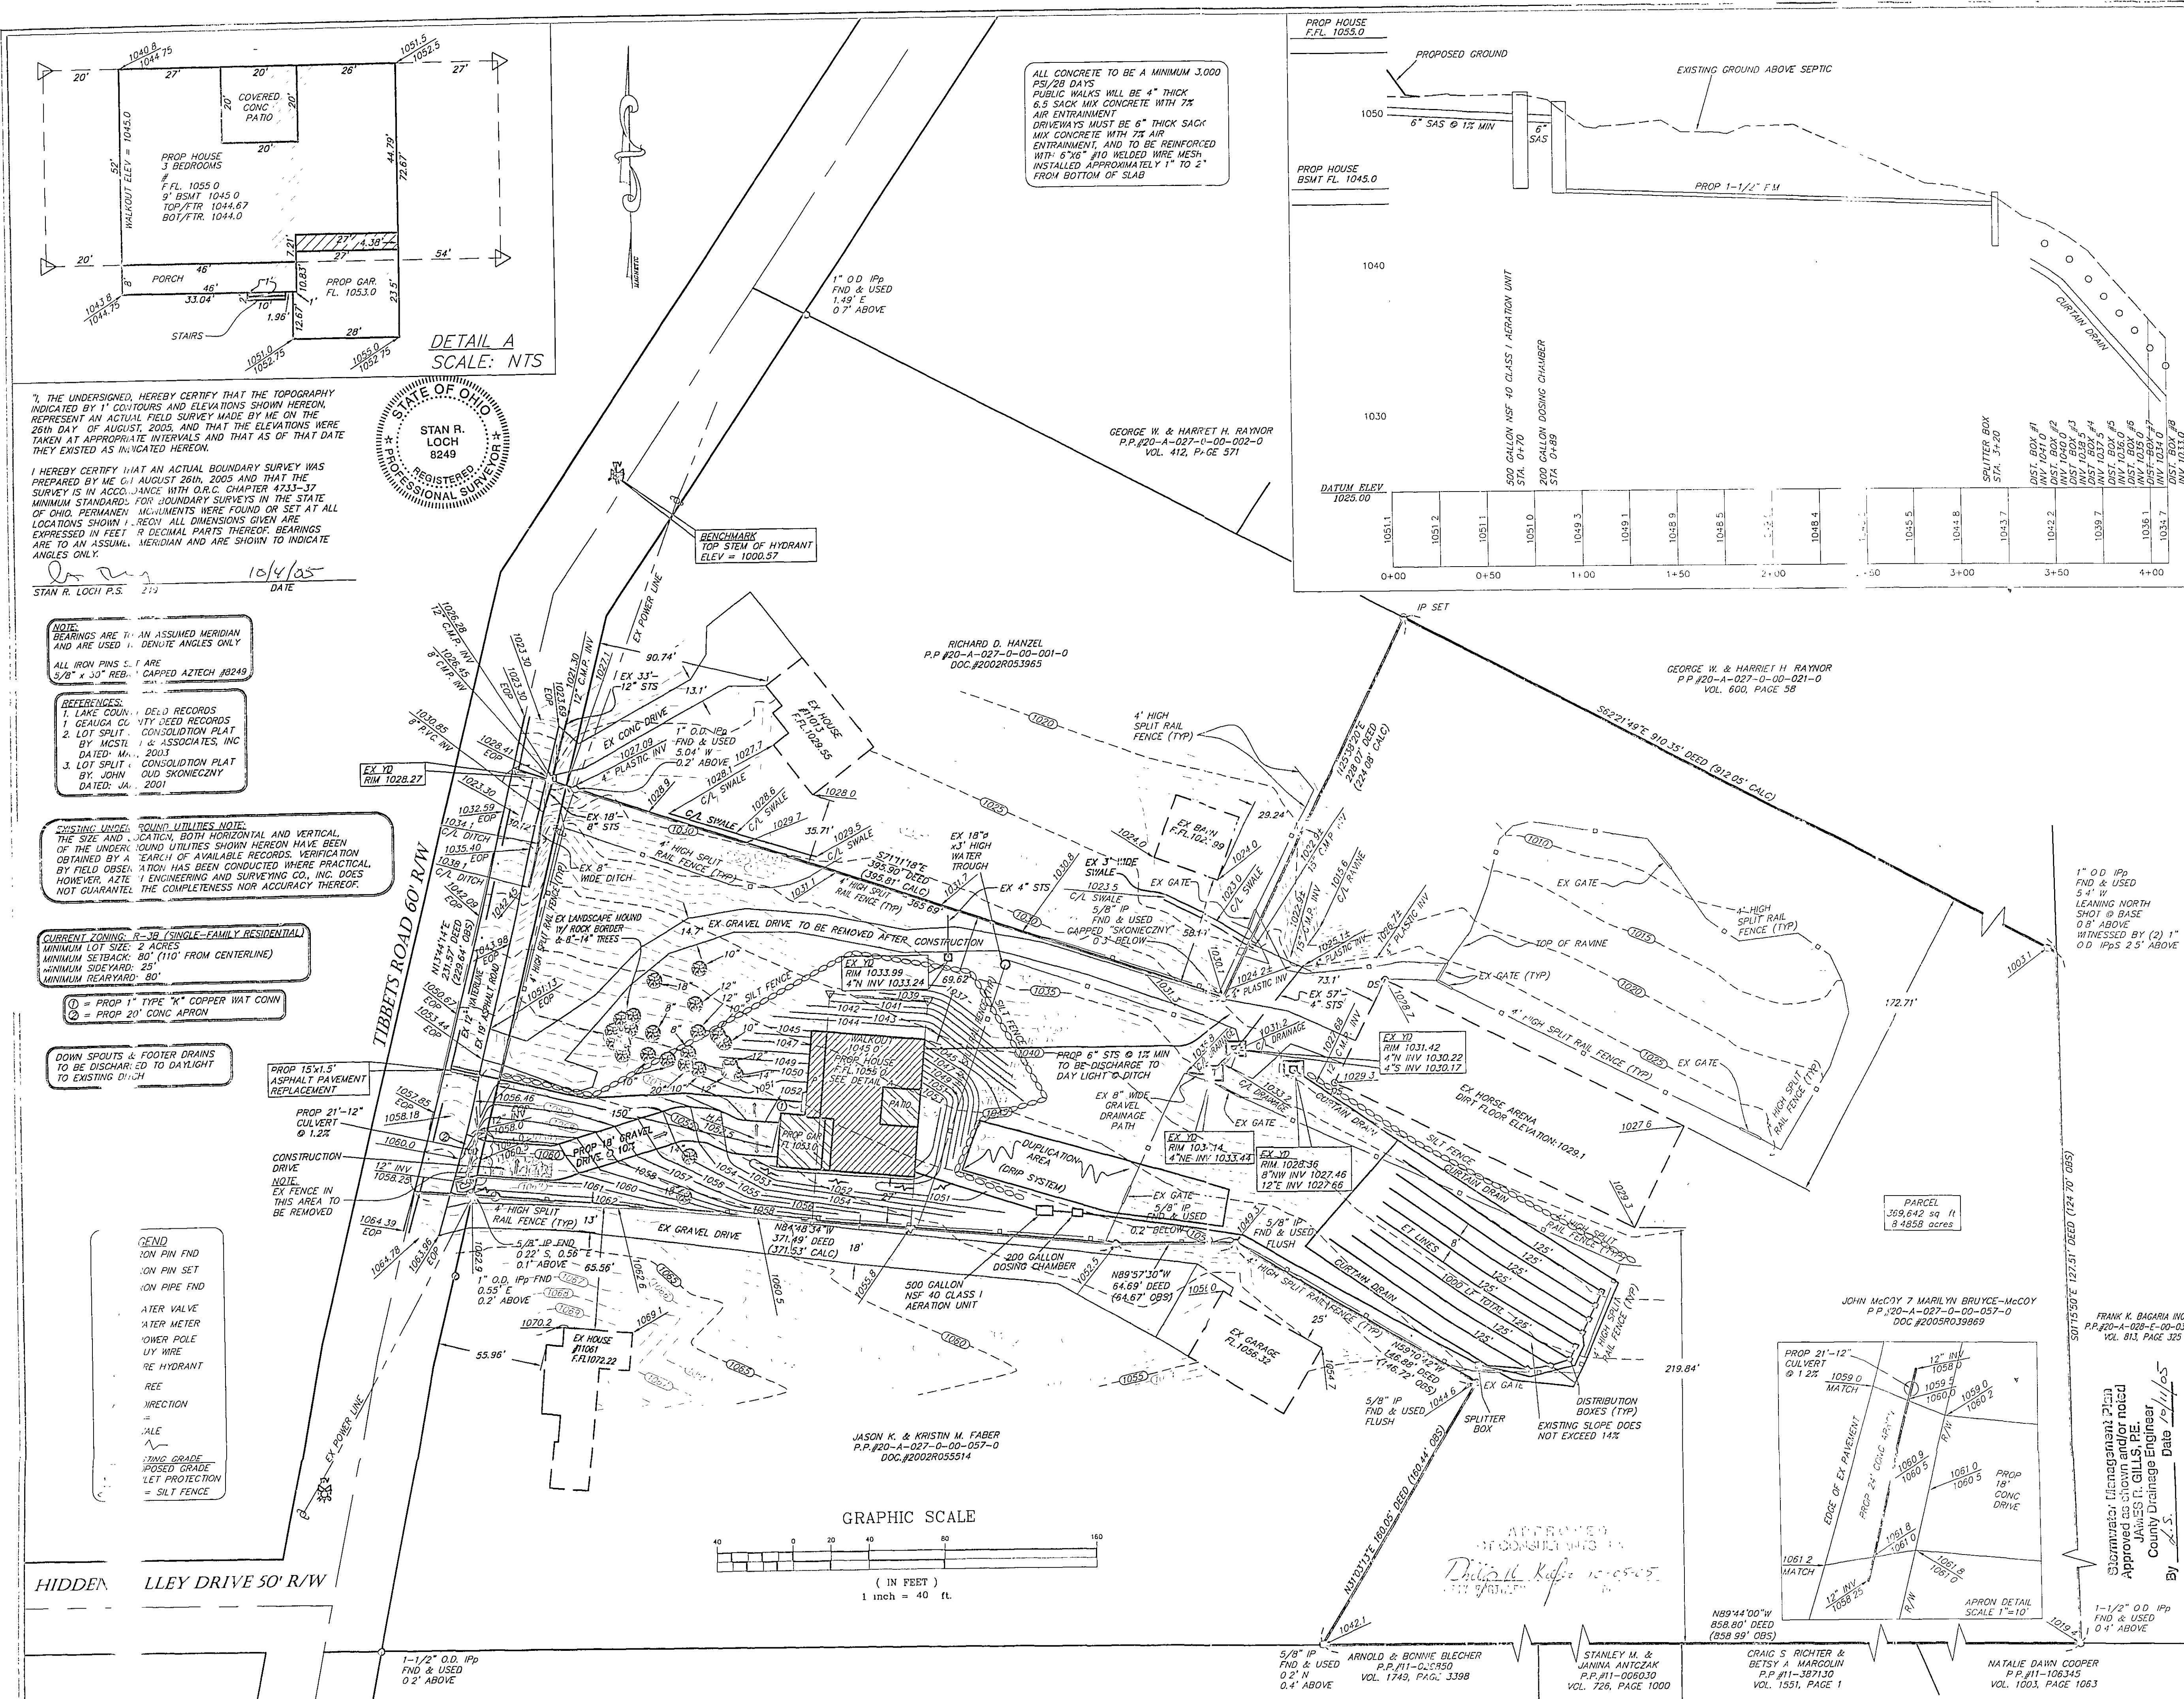

38879 MENTOR AVENUE SUITE A
WILLOUGHBY OHIO 44094
440-602-9071

FAX 602-9401

ENGINEERING and SURVEYING
Civil Engineering · Land Surveying

SHEET CONTENT
SITE PLAN

FOR
JOHN MCCOY &
MARILYN BRYCE-MCCOY

BEING PART OF ORIGINAL TOWNSHIP
LOT NO. 103, TRACT NO. 3
P.P.#20-A-027-0-00-057-0
DOC.#2005R039869
SITUATED IN THE CITY OF KIRTLAND
COUNTY OF LAKE
STATE OF OHIO
SEPTEMBER 12TH, 2005

REVISIONS			
NO.	DATE	DESCRIPTION	BY
1	9/22/05	REVISED PER L.C.H.D.	CL
2	10/4/05	REVISED PER CITY ENGINEER	CL

HORIZ. SCALE
1" = 40'

VERT. SCALE
1" = 5'

DRAWN BY
WFB

CHECKED BY
SRL

JOB NO
151748

DATE
9-12-05

DRAWING NO
151748

SHEET
1 OF 2