
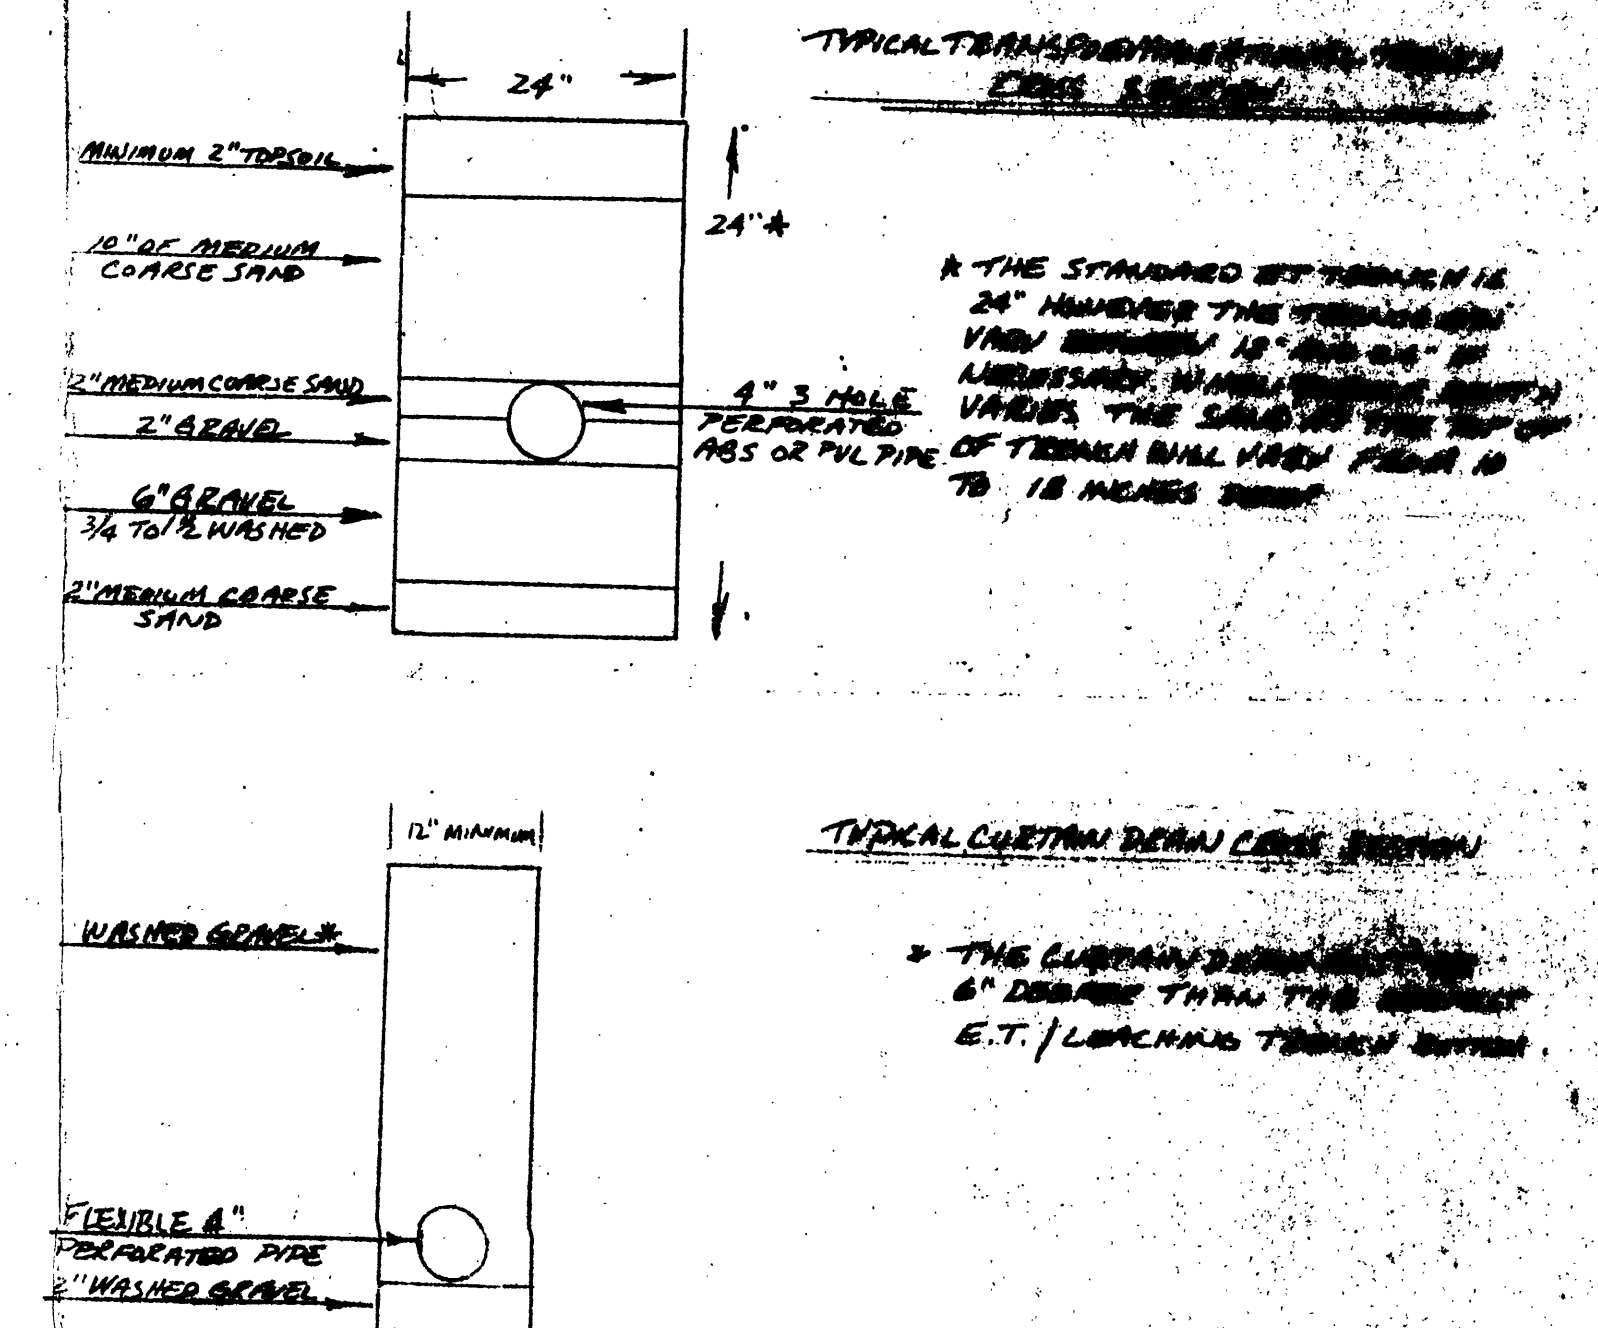


SCALE IN FEET 1" = 20'

HYDRAULIC PROFILE


HORIZONTAL 1" = 20'
VERTICAL 1" = 5'

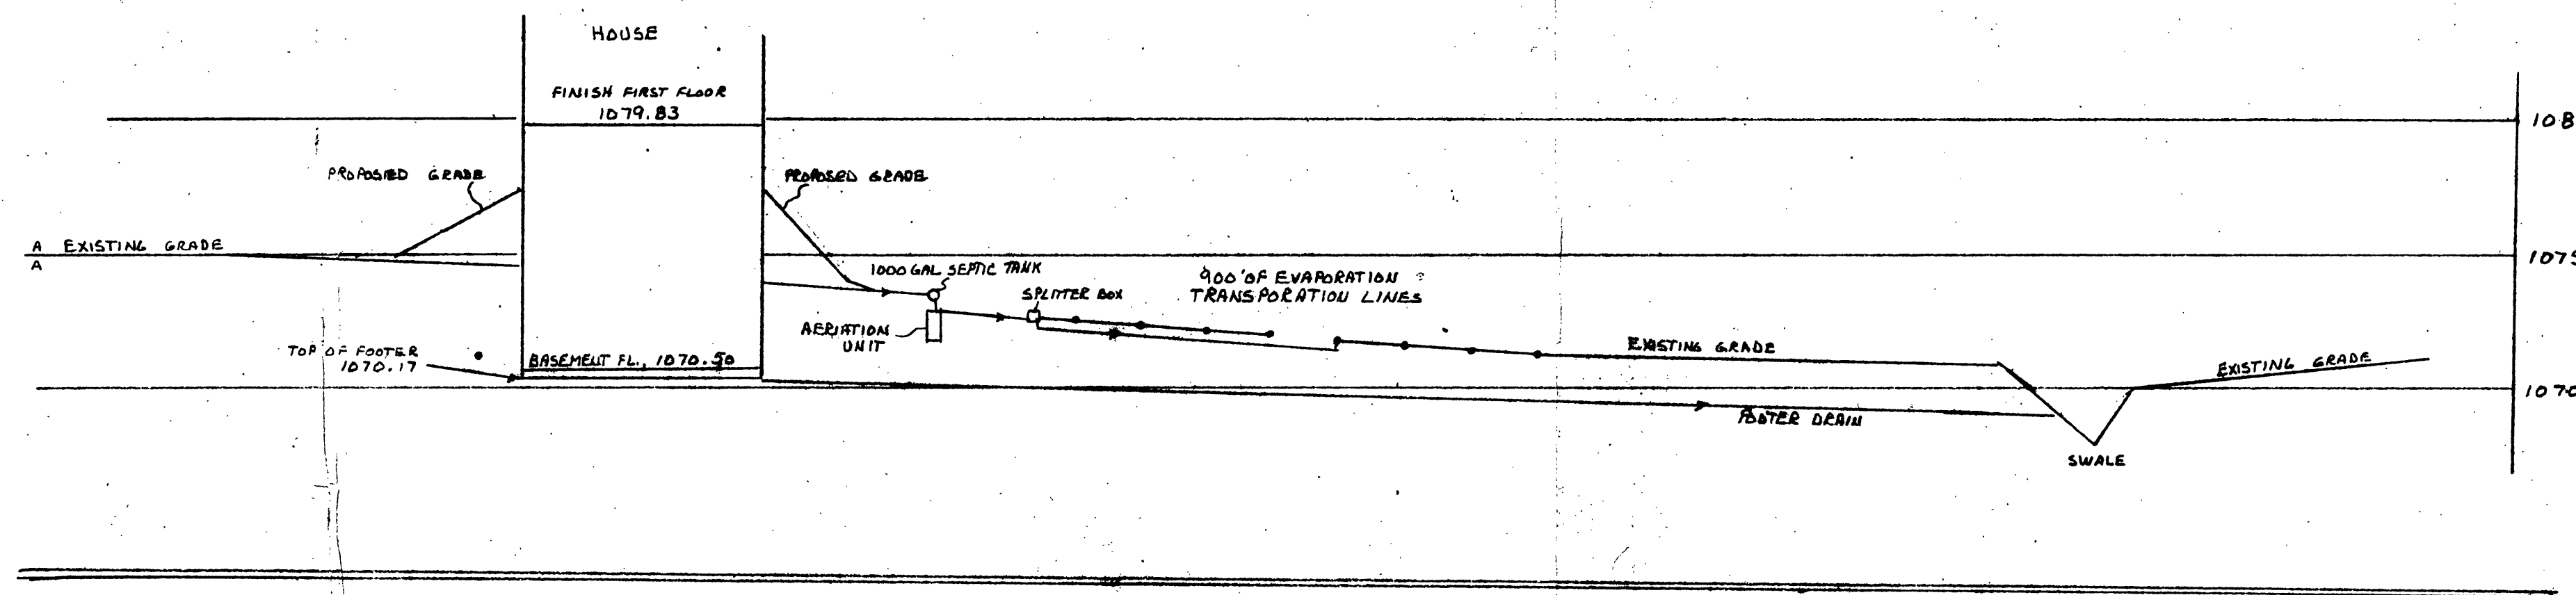

JANEZ & ANTONIA SVIGELIS
VOL. 60 P. 376
P.R. No. 20 A 027 0 00 045 0
ADDRESS No. 10741

EXISTING HOUSE
F.F. 1082.85

78\"/>

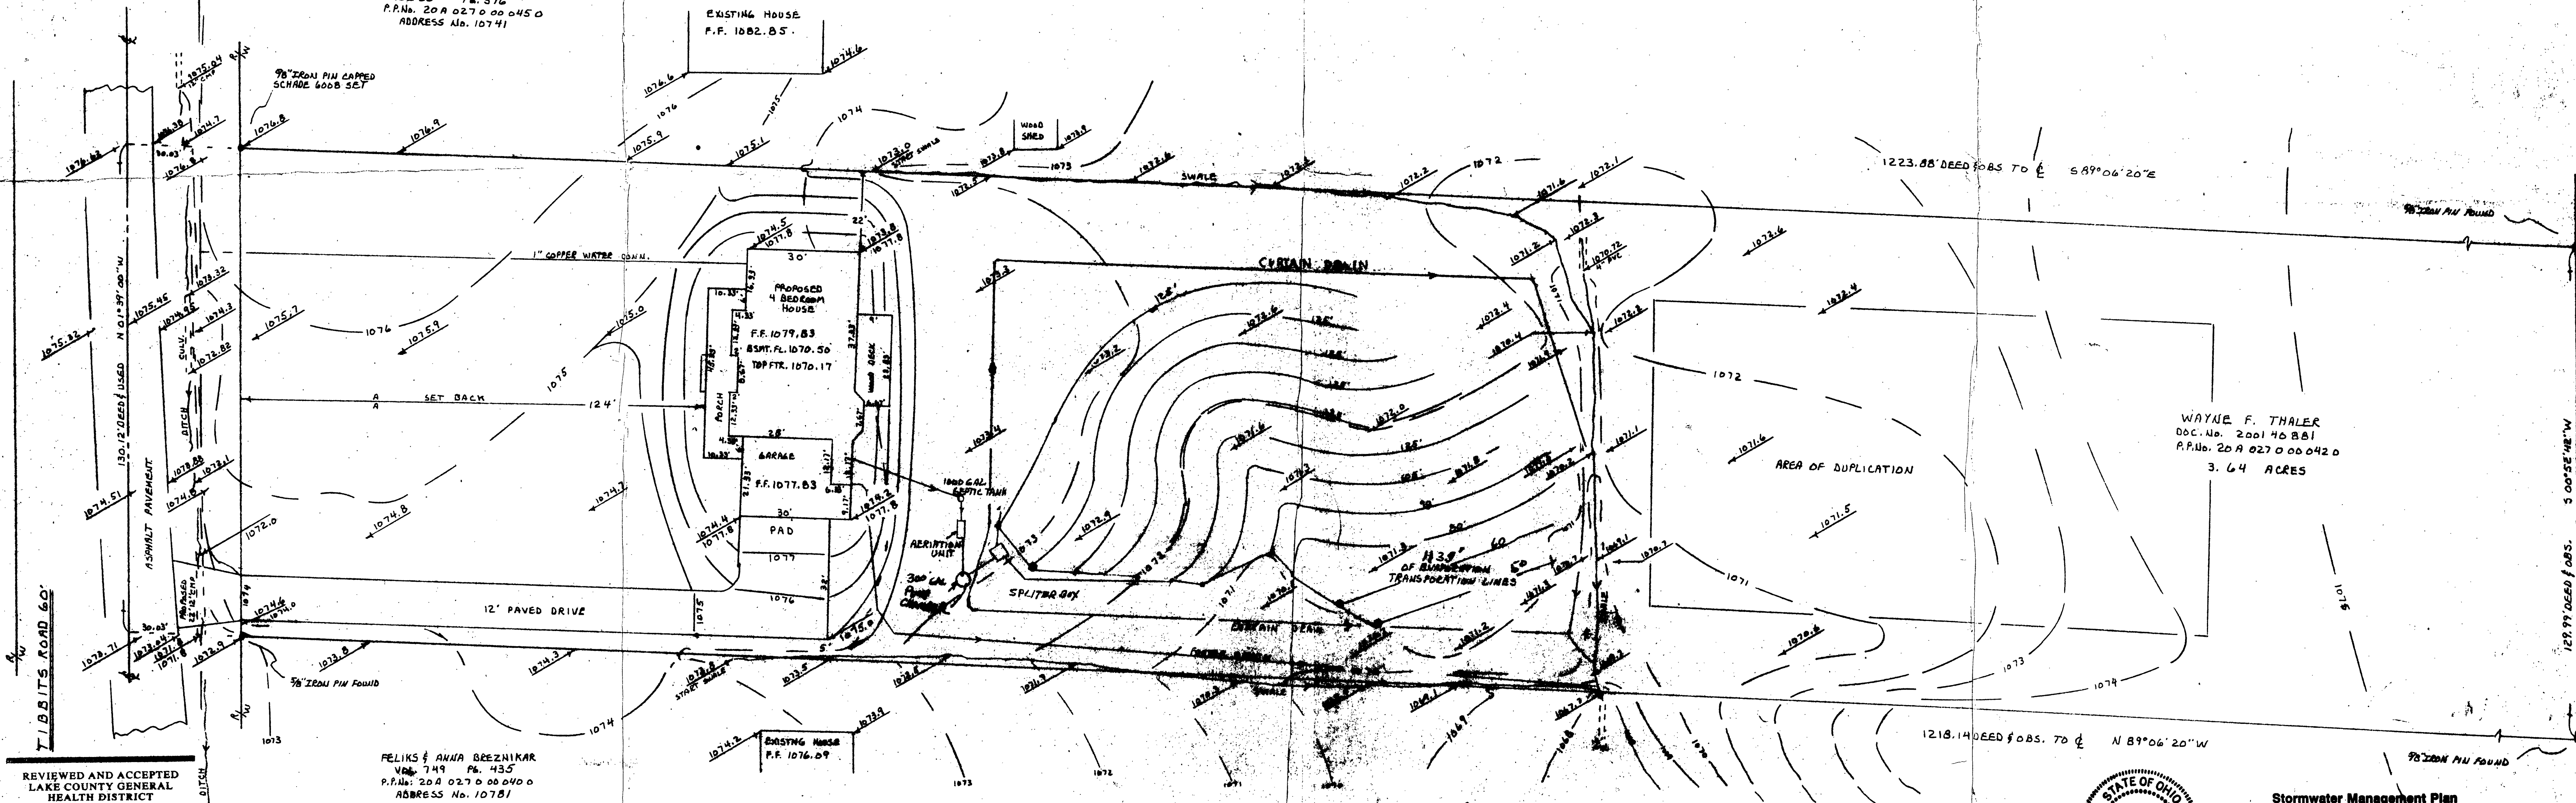

WAYNE F. THALER
DEC. No. 2001 40 881
P.R. No. 20 A 027 0 00 042 0
3.64 ACRES

FELIX & ANNA BEEZHNIKAR
VOL. 749 P. 435
P.R. No. 20 A 027 0 00 040 0
ADDRESS No. 10781


NOTES

1. HOME MUST BE EQUIPPED WITH WATER SINKS & FIXTURES.
2. DOWNSPUTS MUST BE DIRECTED AWAY FROM SEWAGE SYSTEM.
3. MANHOLES ECT., MUST BE BROUGHT UP TO GRADE.

LEGEND

- EXISTING ELEVATION
- PROPOSED ELEVATION
- EXISTING CONTOUR
- PROPOSED CONTOUR

I, THE UNDERSIGNED, HEREBY CERTIFY THAT THIS TOPOGRAPHY, INDICATED BY 1' CONTOURS AND ELEVATIONS SHOWN HEREON, REPRESENTS AN ACCURATE SURVEY MADE BY ME ON THE 27TH DAY OF DECEMBER, 2005 AND THAT THE ELEVATIONS WERE TAKEN AT APPROXIMATE INTERVALS AND THAT AS OF THAT DATE THEY EXISTED AS INDICATED HEREON.
2. FURTHER CERTIFY THAT THIS PLAN WAS PREPARED BY ME FROM AN ACTUAL BOUNDARY SURVEY AND THAT MONUMENTS WERE PLACED AT THE CORNERS AND ALL WHICH IS CORRECT TO THE BEST OF MY KNOWLEDGE AND BELIEF.
3. I HEREBY CERTIFY THAT THIS SITE PLAN WAS PREPARED BY ME AND IS CORRECT TO THE BEST OF MY KNOWLEDGE AND BELIEF.

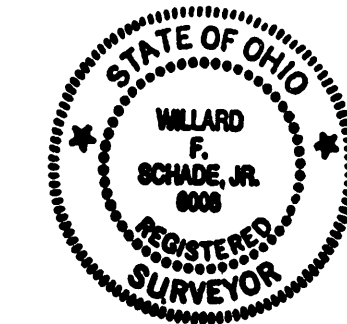

Stormwater Management Plan
Approved as shown and/or noted
JAMES R. GILLS, P.E.
County Drainage Engineer
By L.S. Date 2/1/06

SCHADE SURVEYING COMPANY	
4043 ERIE STREET WILLAMSBY, OHIO 44094	440.957-6059
SITE PLAN	SCALE 1" = 20'
FOR: WAYNE THALER	DATE 1-5-2006
TIBBITS ROAD KIRTLAND LAKE COUNTY, OHIO	
PART OF LOT No. 90, TRACT No. 3	DRAWING NUMBER 05-1691

REVIEWED AND ACCEPTED
LAKE COUNTY GENERAL
HEALTH DISTRICT
Date 1/24/06 BY [Signature]

SEWAGE DISPOSAL PERMIT MUST BE
OBTAINED BY A LAKE COUNTY LICENSED
INSTALLER BEFORE INSTALLATION IS
STARTED.
CALL TOLL FREE 800-368-2754

Willard F. Schade, Jr.
WILLARD F. SCHADE PROFESSIONAL SURVEYOR NO. 6008
DATE 1-26-06