




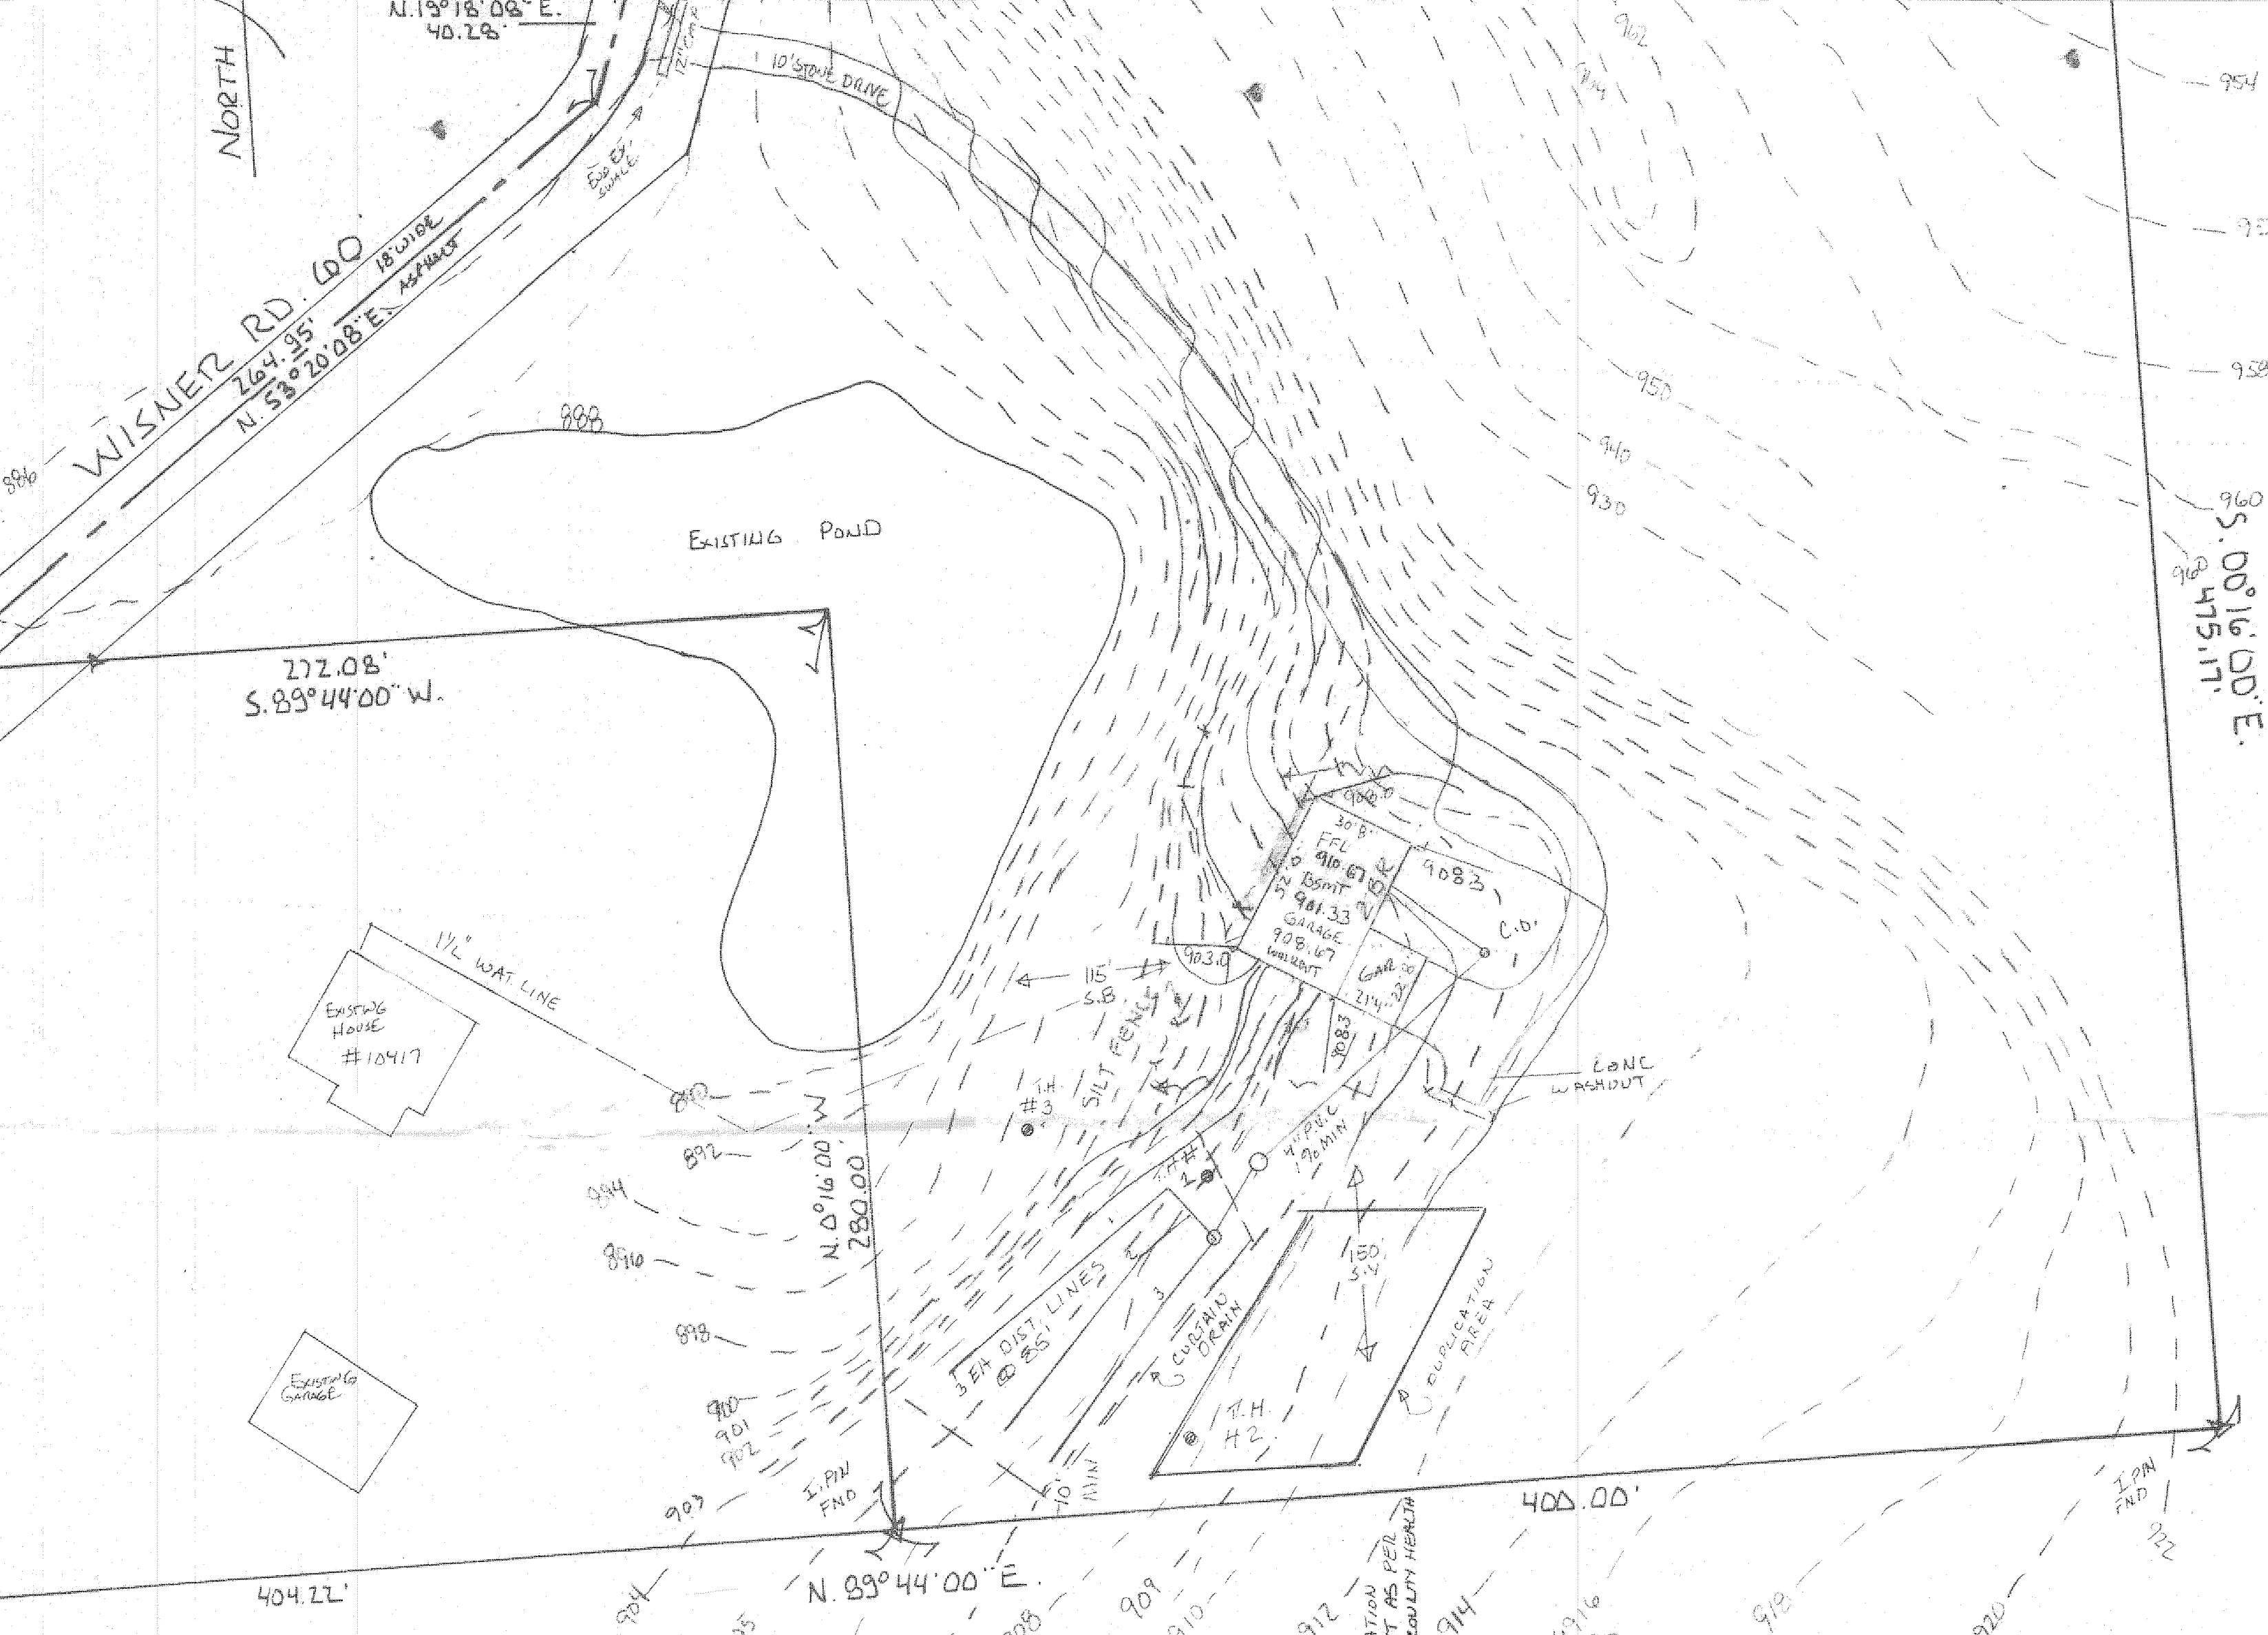

- NOTES:**
1. 2-BED ROOM HOUSE
 2. WATER SUPPLY TO BE FURNISHED BY ADJACENT HOMEOWNER AT 10417 WISNER RD
 3. SINGULAR 500 GAL. AERATION TANK BY MACK IND. VINLET CITY OHIO

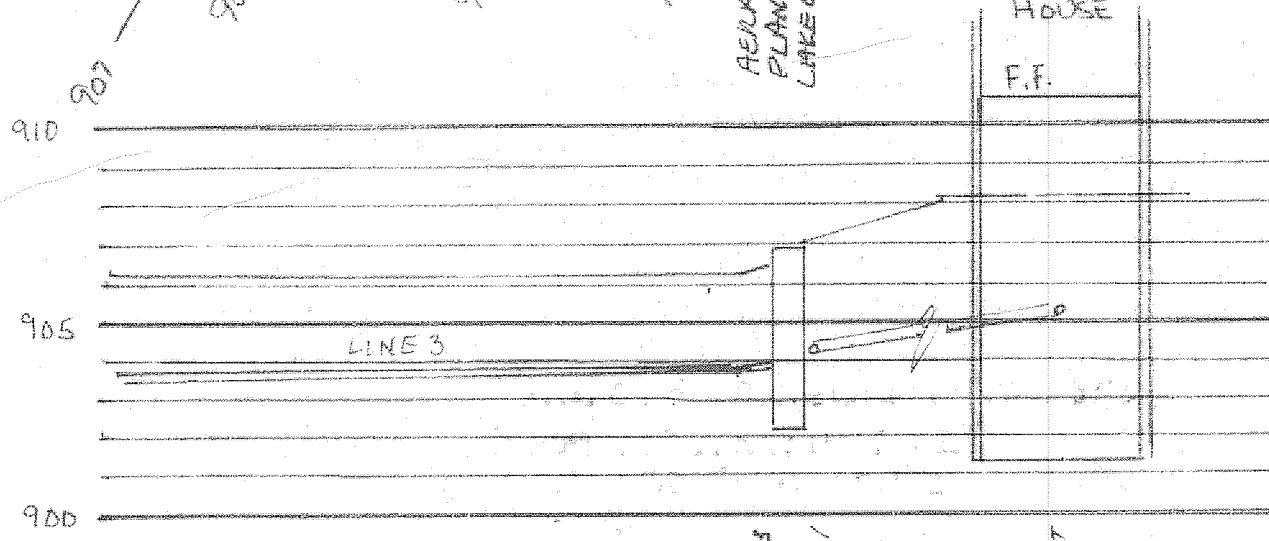

PROFILE VER. 1"=5'

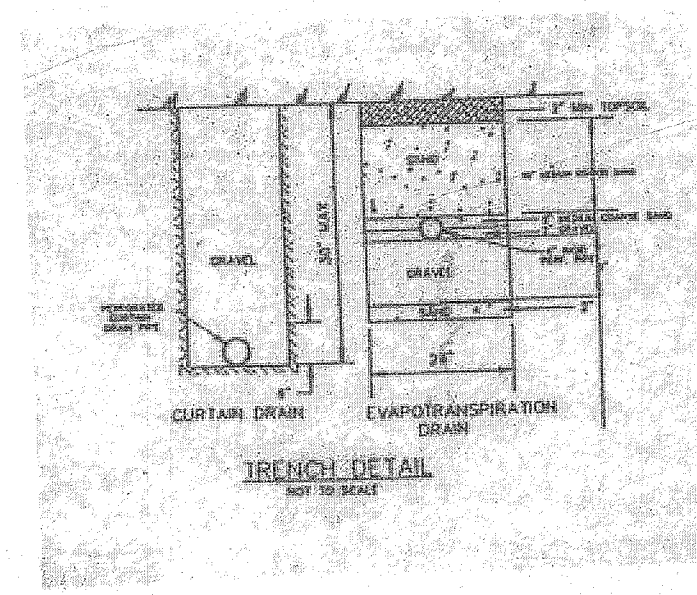

--- EXISTING GRADES
 ——— PROPOSED
 ~~~ SWALE

**2 WORKING DAYS BEFORE YOU DIG**  
 CALL TOLL FREE 800-362-2764  
 OHIO UTILITIES PROTECTION SERVICE

This Site Plan is **EXEMPT** from review by the  
**LAKE COUNTY**  
 STORMWATER MANAGEMENT DEPT  
 By GLH Date 10/20/11

*John C. Skonieczny*  
 JOHN C. SKONIECZNY  
 7739 VIEWMOUNT DR  
 PAINESVILLE OHIO 44077  
 440-352-7742  
 440-537-4111

**GRAPHIC SCALE**  
 1"=40'

| TOLERANCES (EXCEPT AS NOTED) |  | PROPOSED DAVIES RESIDENCE   |                     |
|------------------------------|--|---|---------------------|
| DECIMAL                      |  | SCALE<br>1"=40'   | DRAWN BY<br>F.H.    |
| FRACTIONAL                   |  |   | APPROVED BY<br>J.C. |
| ANGULAR                      |  | TITLE<br>BEING P.P.# 20-A-033-0-00-031-0 Record<br>IN DOC.# 20082031122 L.C.R.D.<br>CITY OF KIRTLAND - COUNTY OF LAKE - STATE OF OHIO |                     |
|                              |  | DATE   | DRAWING NUMBER      |