



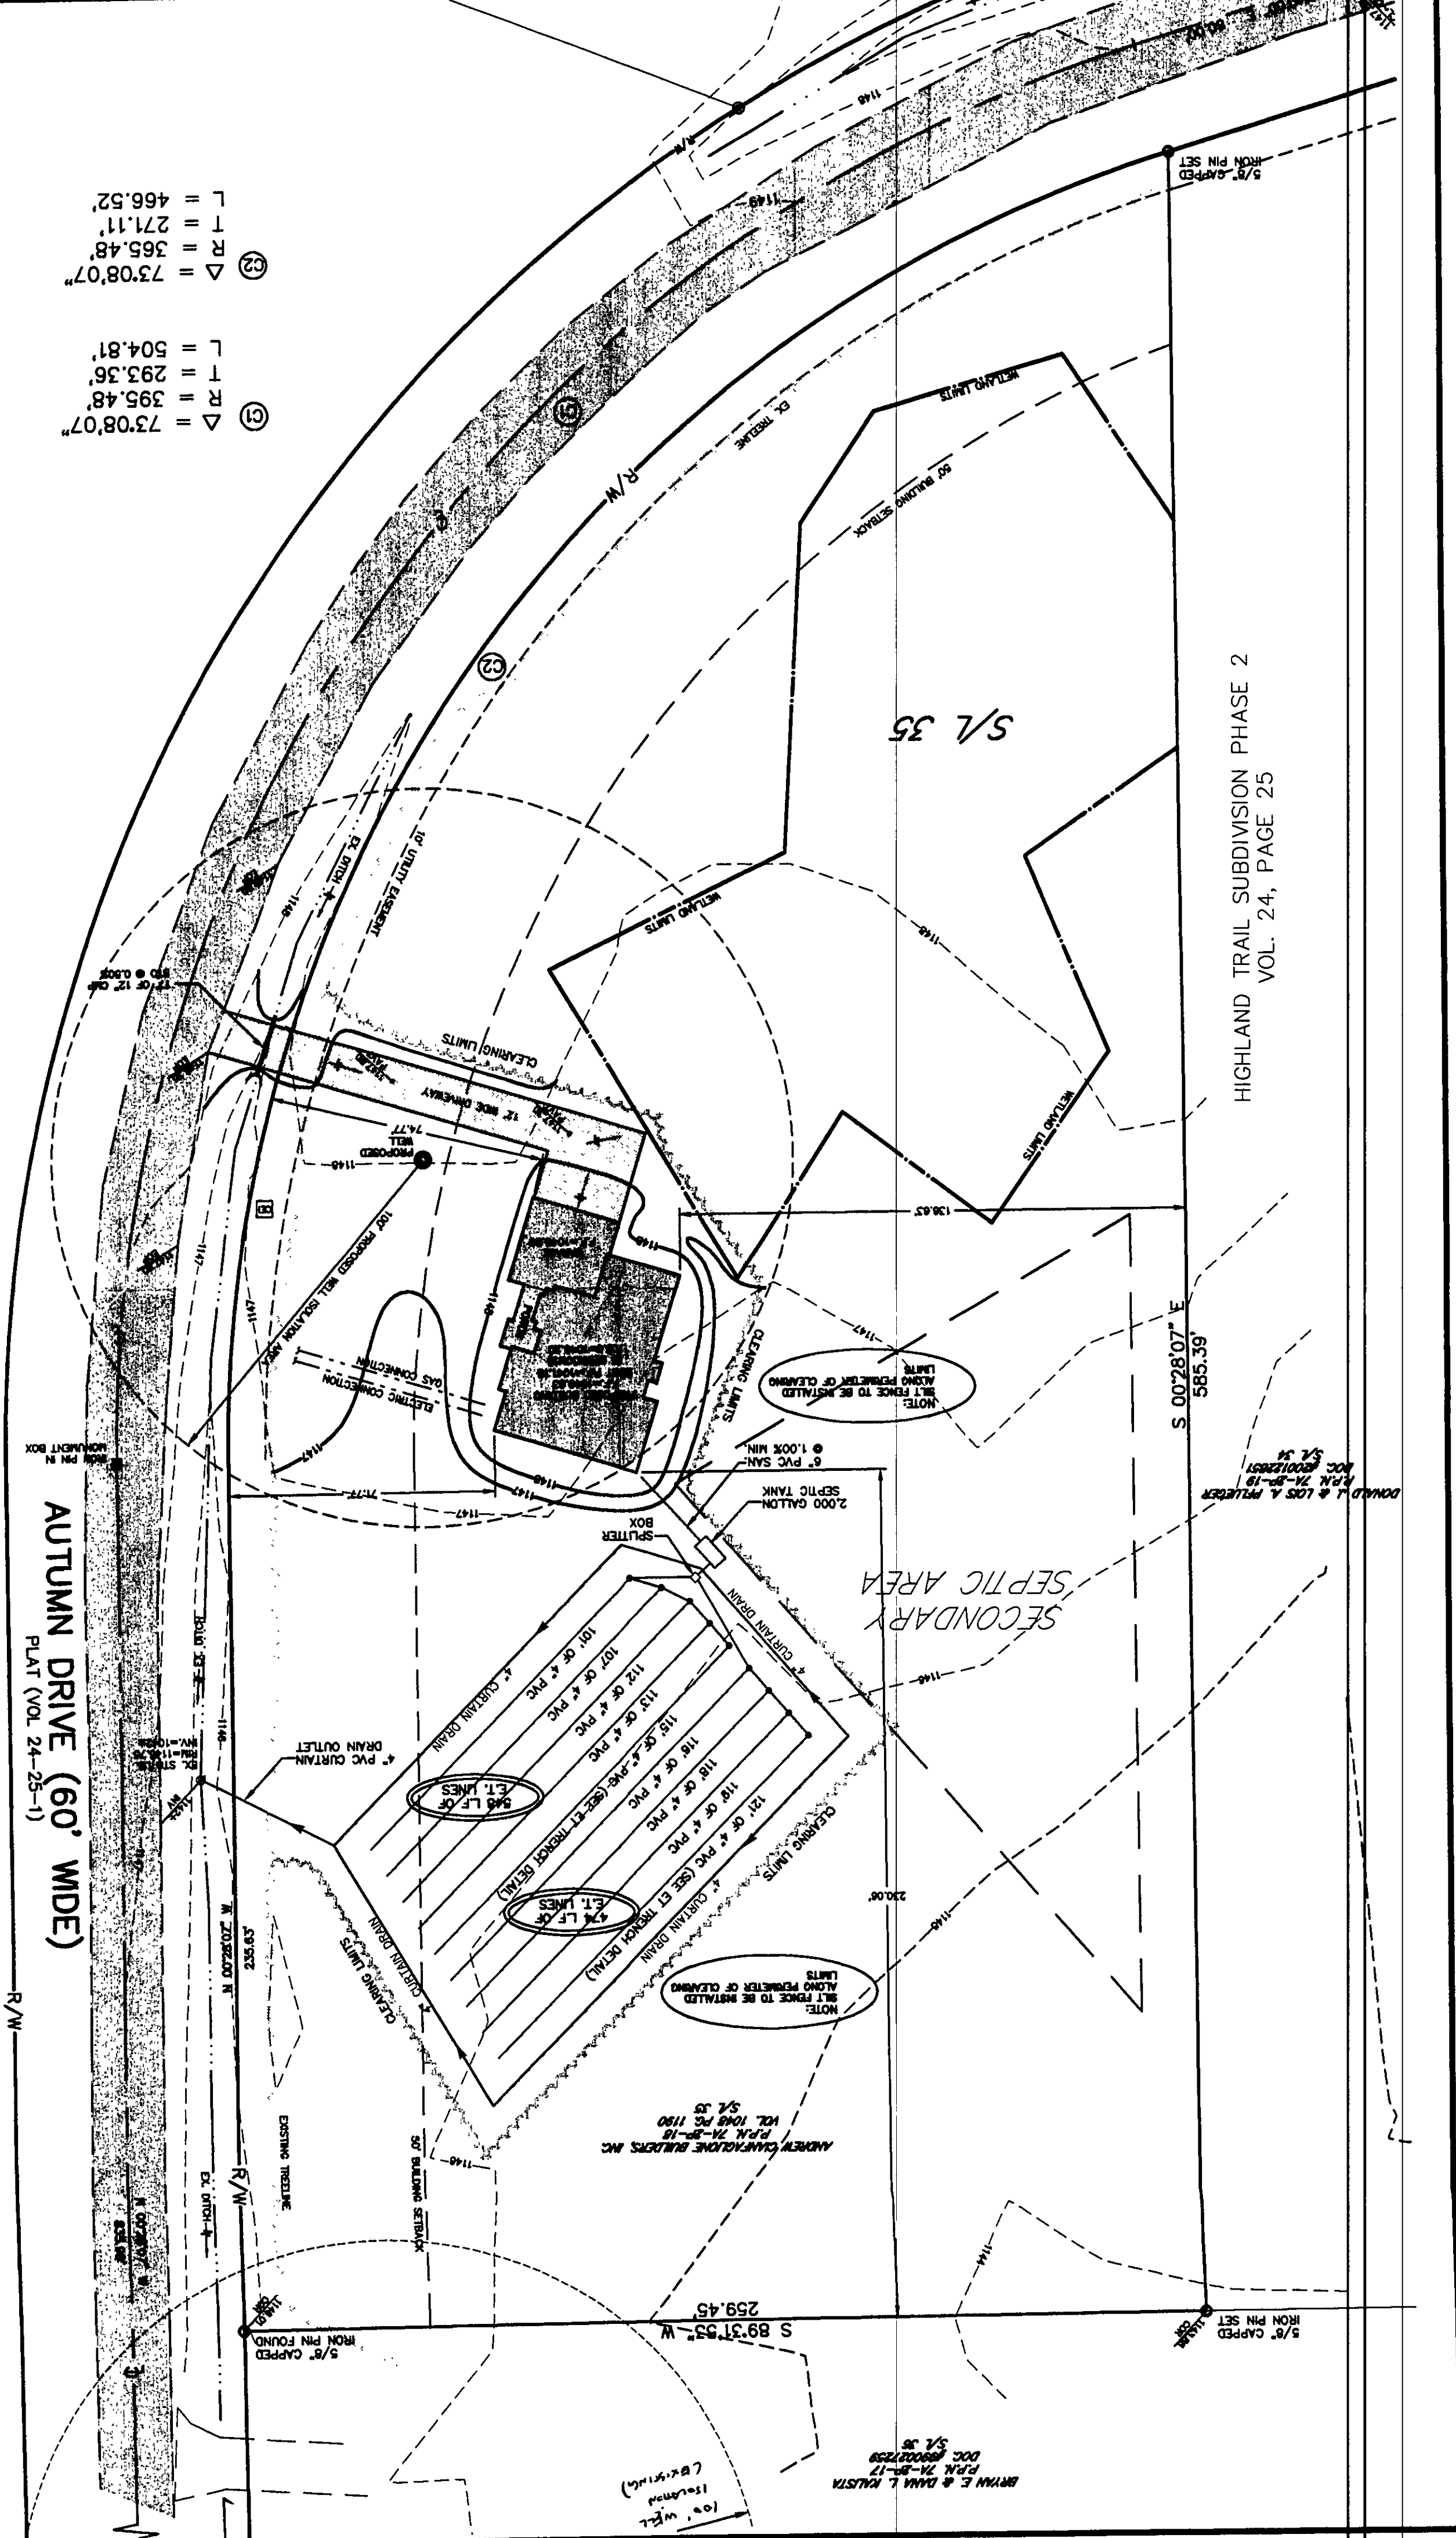



EROSION CONTROL NOTES

1. INSTALLATION OF GEMENT TRAPPING PRACTICES REQUIRED BEFORE EARTHWORK BEGINS AND TO REMAIN UNTIL DISTURBED AREAS ARE RESTABILIZED.
2. DENIED AREAS TO HAVE SOIL STABILIZATION APPLIED WITHIN SEVEN DAYS IF AREAS WILL REMAIN DORMANT FOR MORE THAN THIRTY DAYS.
3. UPON COMPLETION OF EXCAVATION OR FILL AND FINISHED GRADING, SOIL STABILIZATION SHALL BE APPLIED WITHIN SEVEN DAYS.

Grading Plan Approved
as shown and/or noted
JAMES R. GILLS, P.E.
Lake County Engineer



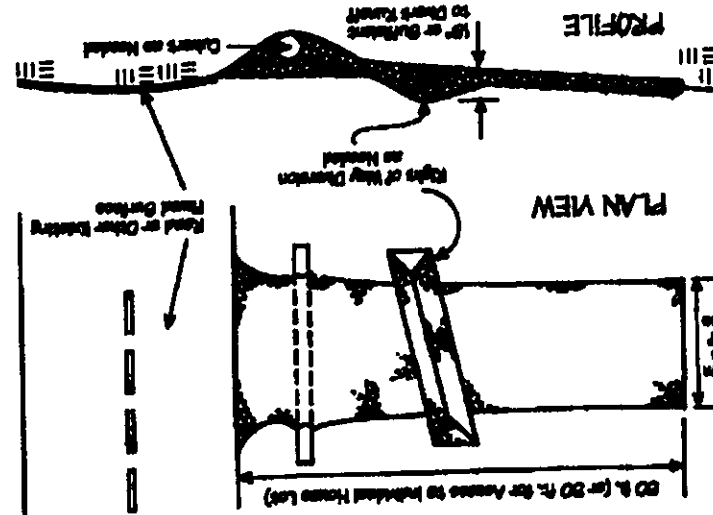


- [illegible]

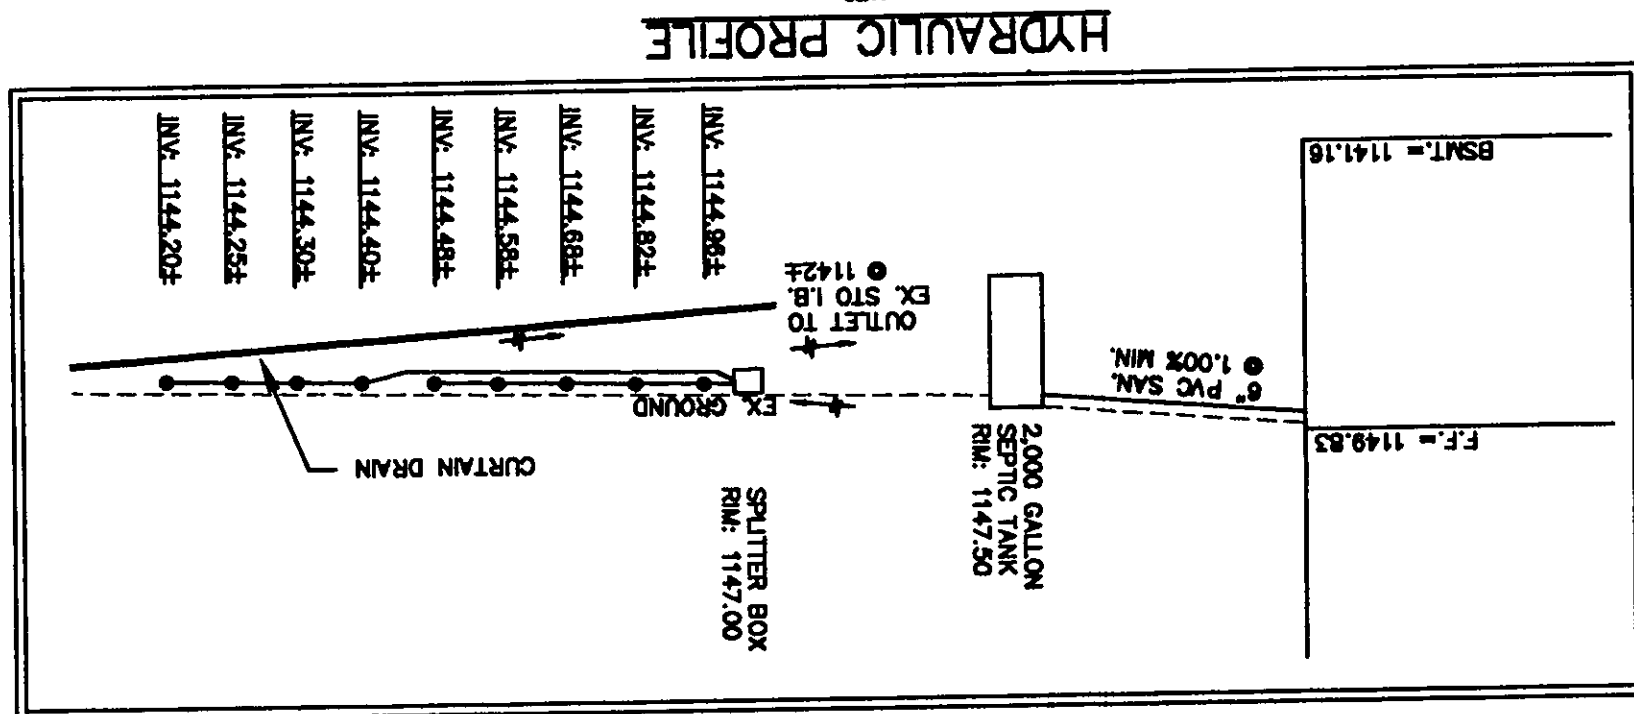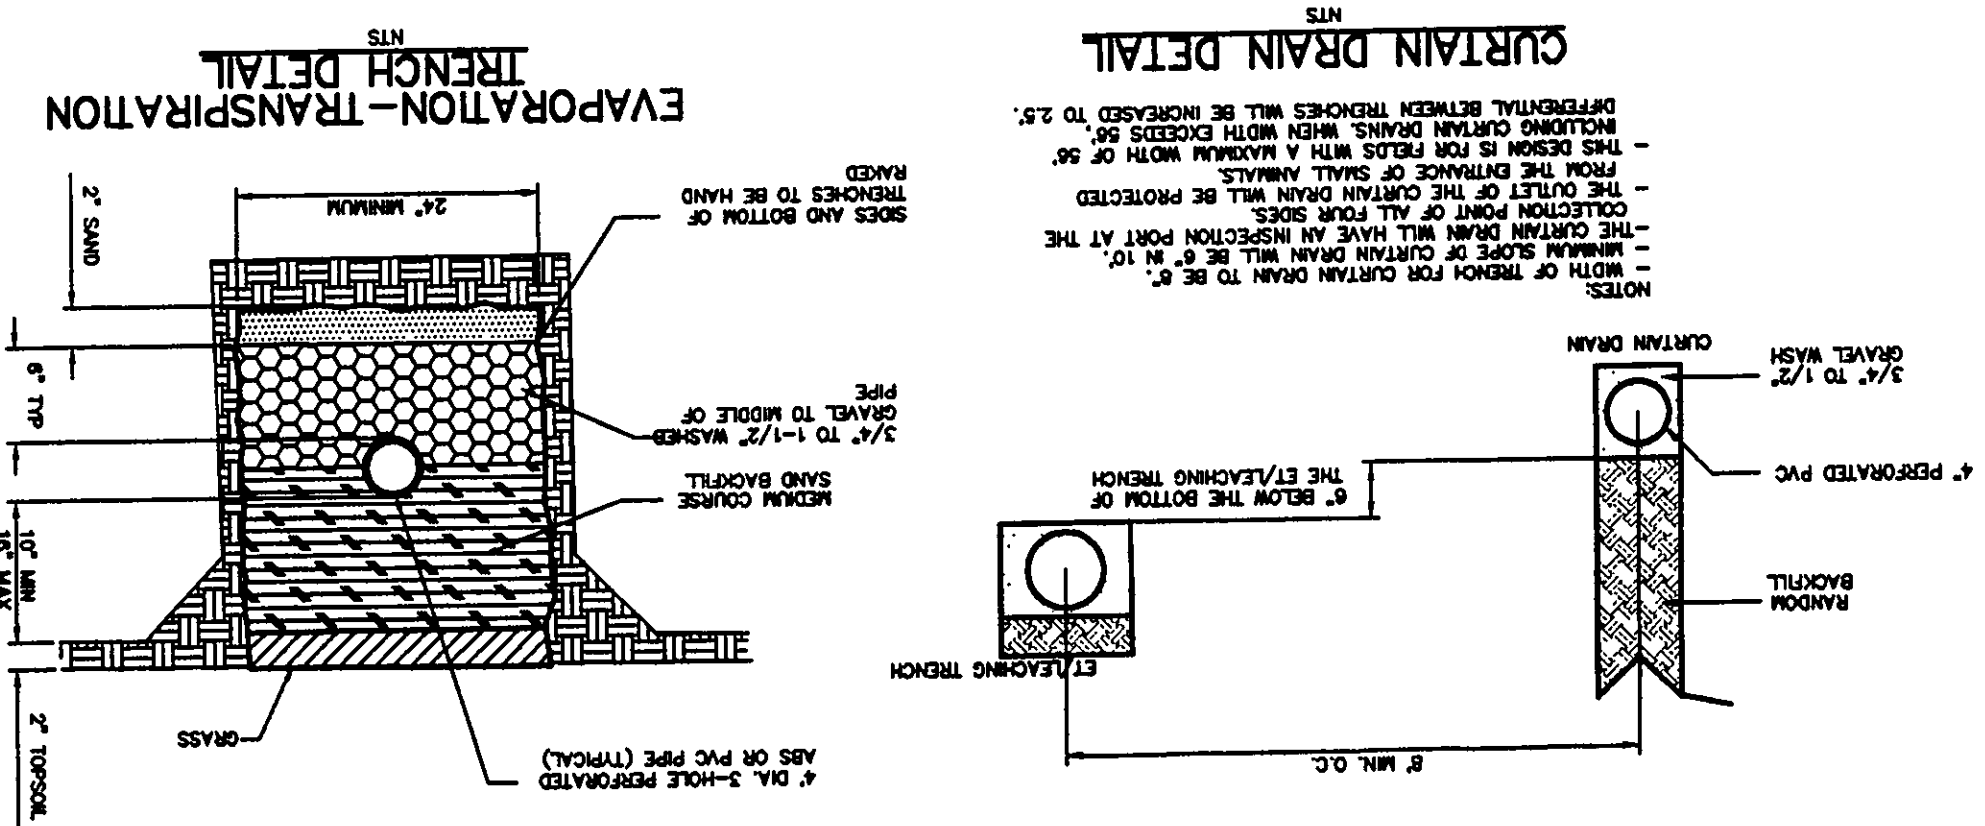

CERTIFICATION:

"I, the undersigned, hereby certify that this topography, indicated by 1.0 contours and elevations shown hereon, represent an actual field survey made by me or by my direct supervision on June 16, 2003 and that the elevations were taken at appropriate intervals and that, as of that date, they existed as indicated hereon.

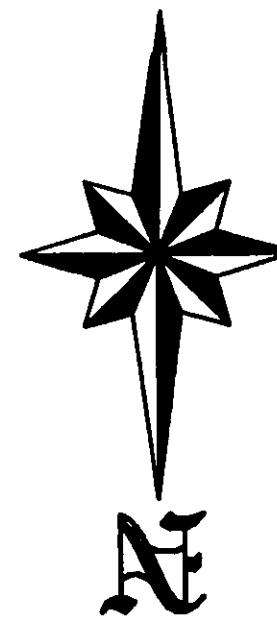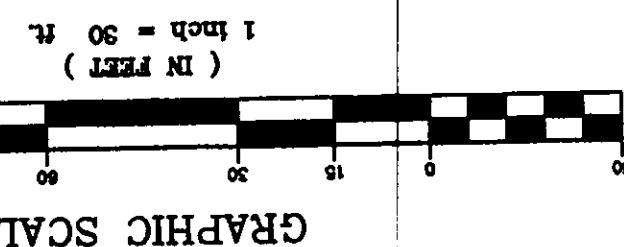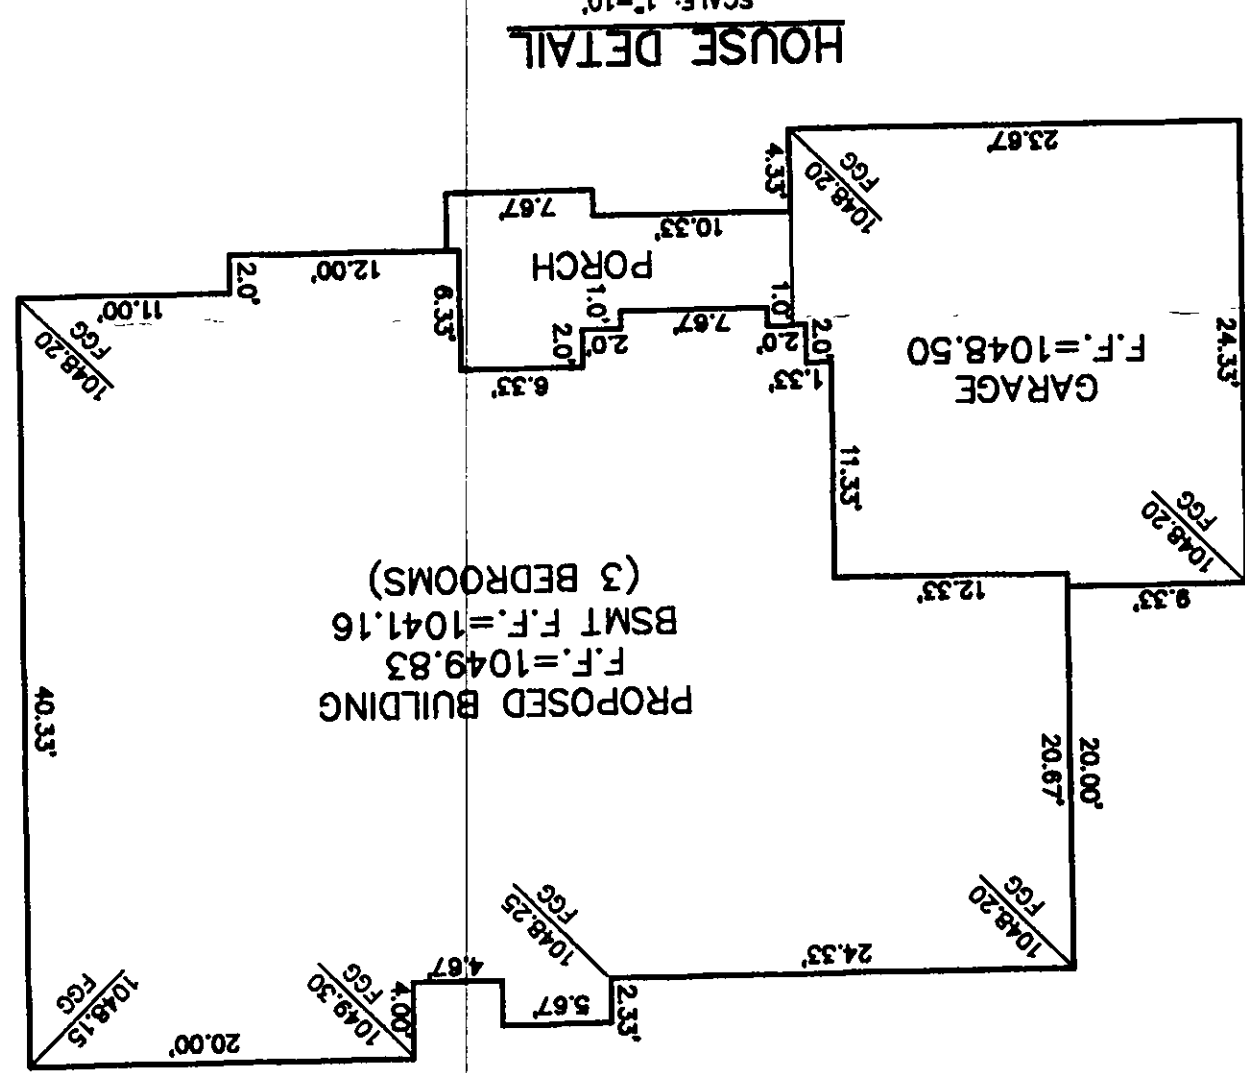

CERTIFIED
NEURAL
H.L.H. COL. ST
7-2-03 BY [Signature]
SPECIAL PERMIT #8131 BH
OBTAINED BY LAMT COMPANY FILE#69
UNLAWFULLY REPEATED INSTALLATIONS #
STANDARD

Greenland Consulting, Inc.
 6520 Hopbine Road Mentor, OH 44060
 Phone: (440) 206-8167 Fax: (440) 206-1923
 E-Mail: green-land@aol.net

Scale: Horiz. 1" = 30' Vert. N/A
 Sheet No. 1 Of 1
 Date: 6/25/03
 Drawn By: JAS
 Checked By:
 Approved By:

JUL 01 2003
 State of Ohio Professional Engineer
 JOHN E. GREENLAND
 E-66806
 Registered Professional Engineer

Site plan for S/L 35 in the
 Highland Trail Subdivision for
 Claryfagione Builders Inc.
 Leroy Township - Lake County - Ohio