

SITE PLAN FOR:

BOB PFINGSTON
6604 BELVOIR COURT
PAINESVILLE, OHIO
BEING PARCEL No. 6 OF
ORIGINAL LOT No. 65 IN
LEROY TOWNSHIP, OHIO

PREPARED BY:

WM. R. GRAY ASSOCIATES
75-7 MENTOR AVE.
MENTOR, OHIO
SCALE: 1" = 40'


DATE AUGUST 5, 1977

CERTIFICATION:

I HEREBY CERTIFY THAT
THIS PLAN IS CORRECT TO THE
BEST OF MY KNOWLEDGE
BY: Wm. R. Gray
WM. R. GRAY, REG. SURV. #2752

SEPTIC PROFILE


HORIZ: 1" = 40' VERT: 1" = 5'

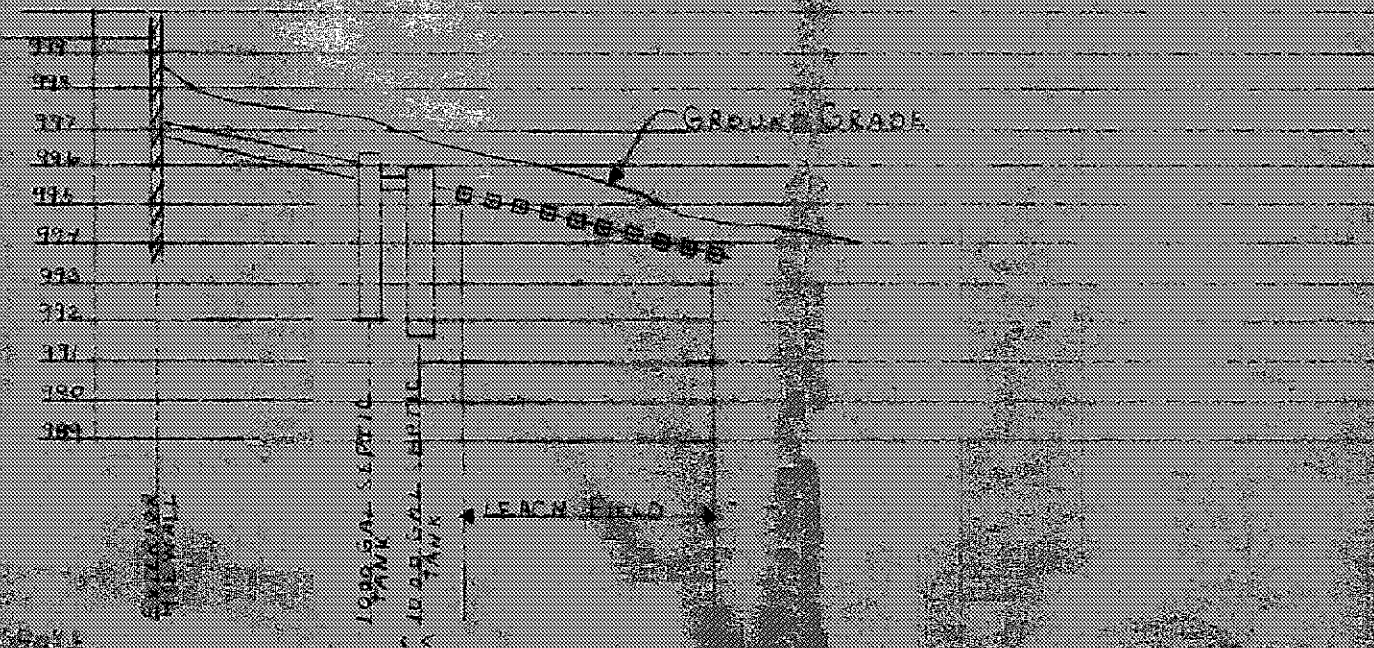

GILLES, P.E.
Lake County Engineer
By: _____ Date: _____

Grading Plan Approved
as shown and/or noted
THOMAS P. GILLES, P.E.
Lake County Engineer
By: D.J.C. Date: 8/14/77

LEROY TOWNSHIP
Zoning Approved
102237
2/27/78
Zoning Inspector

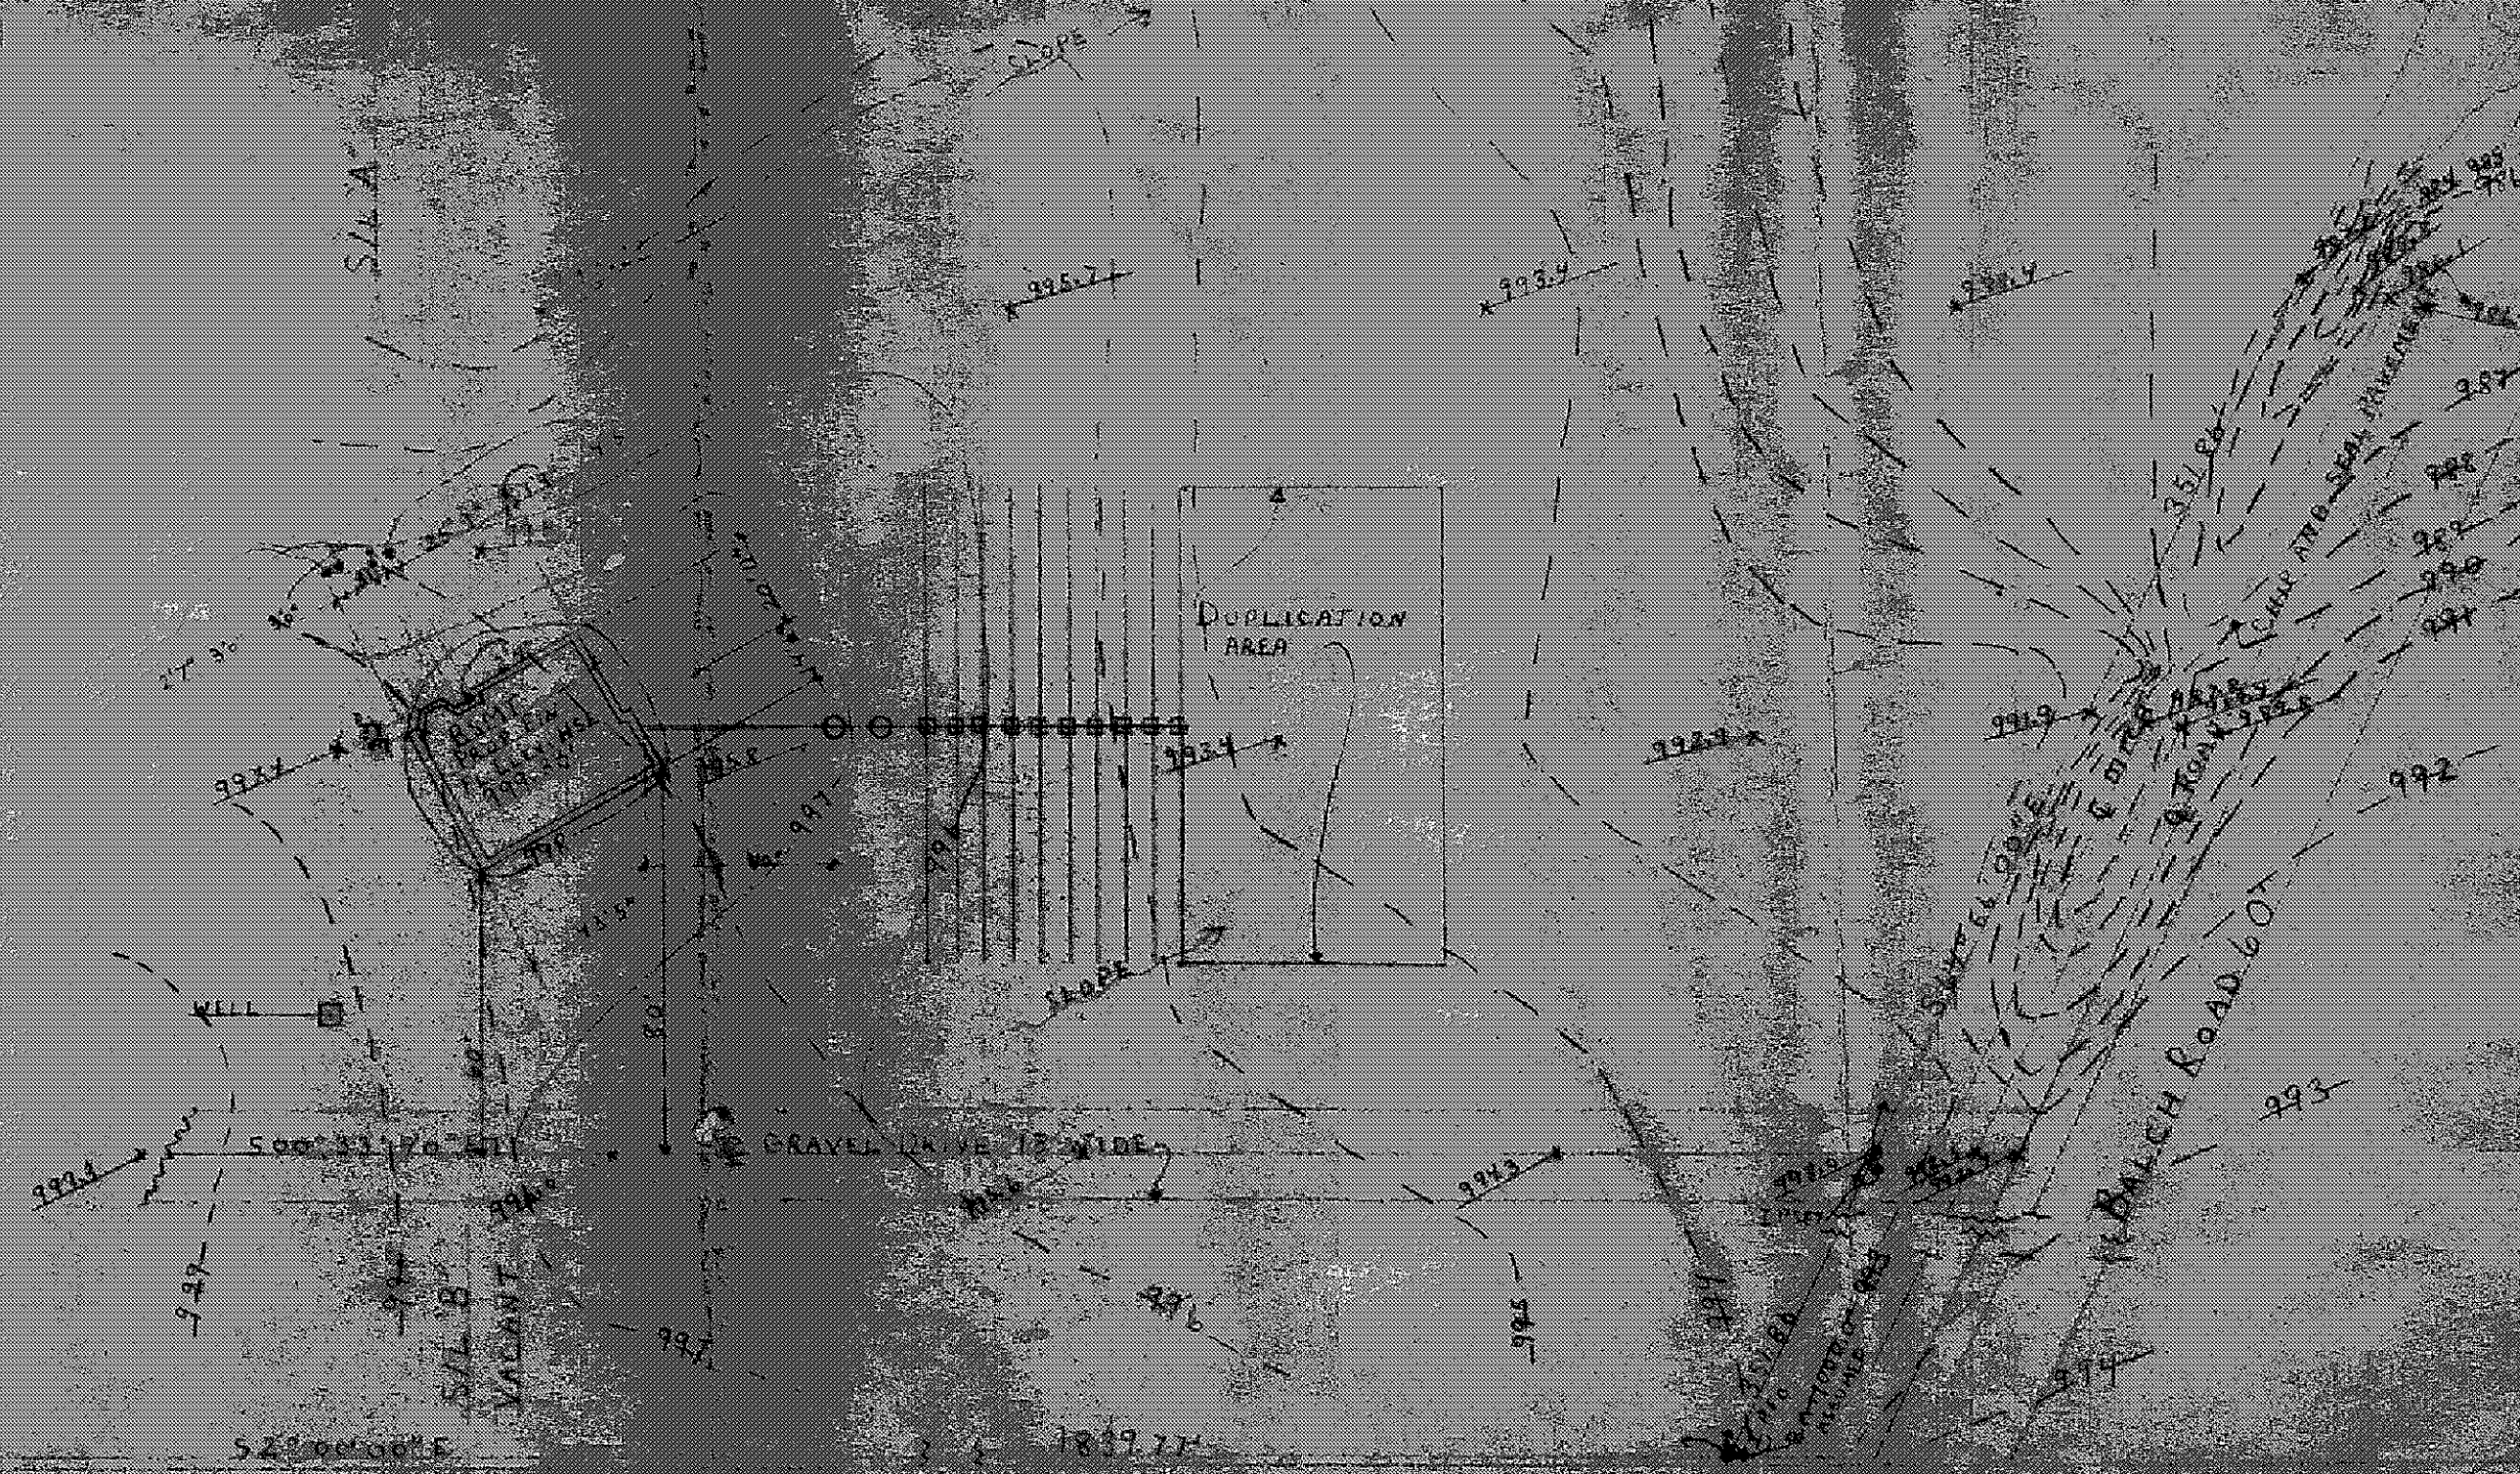

COUNTY THOMPSON TOWNSHIP LINE