
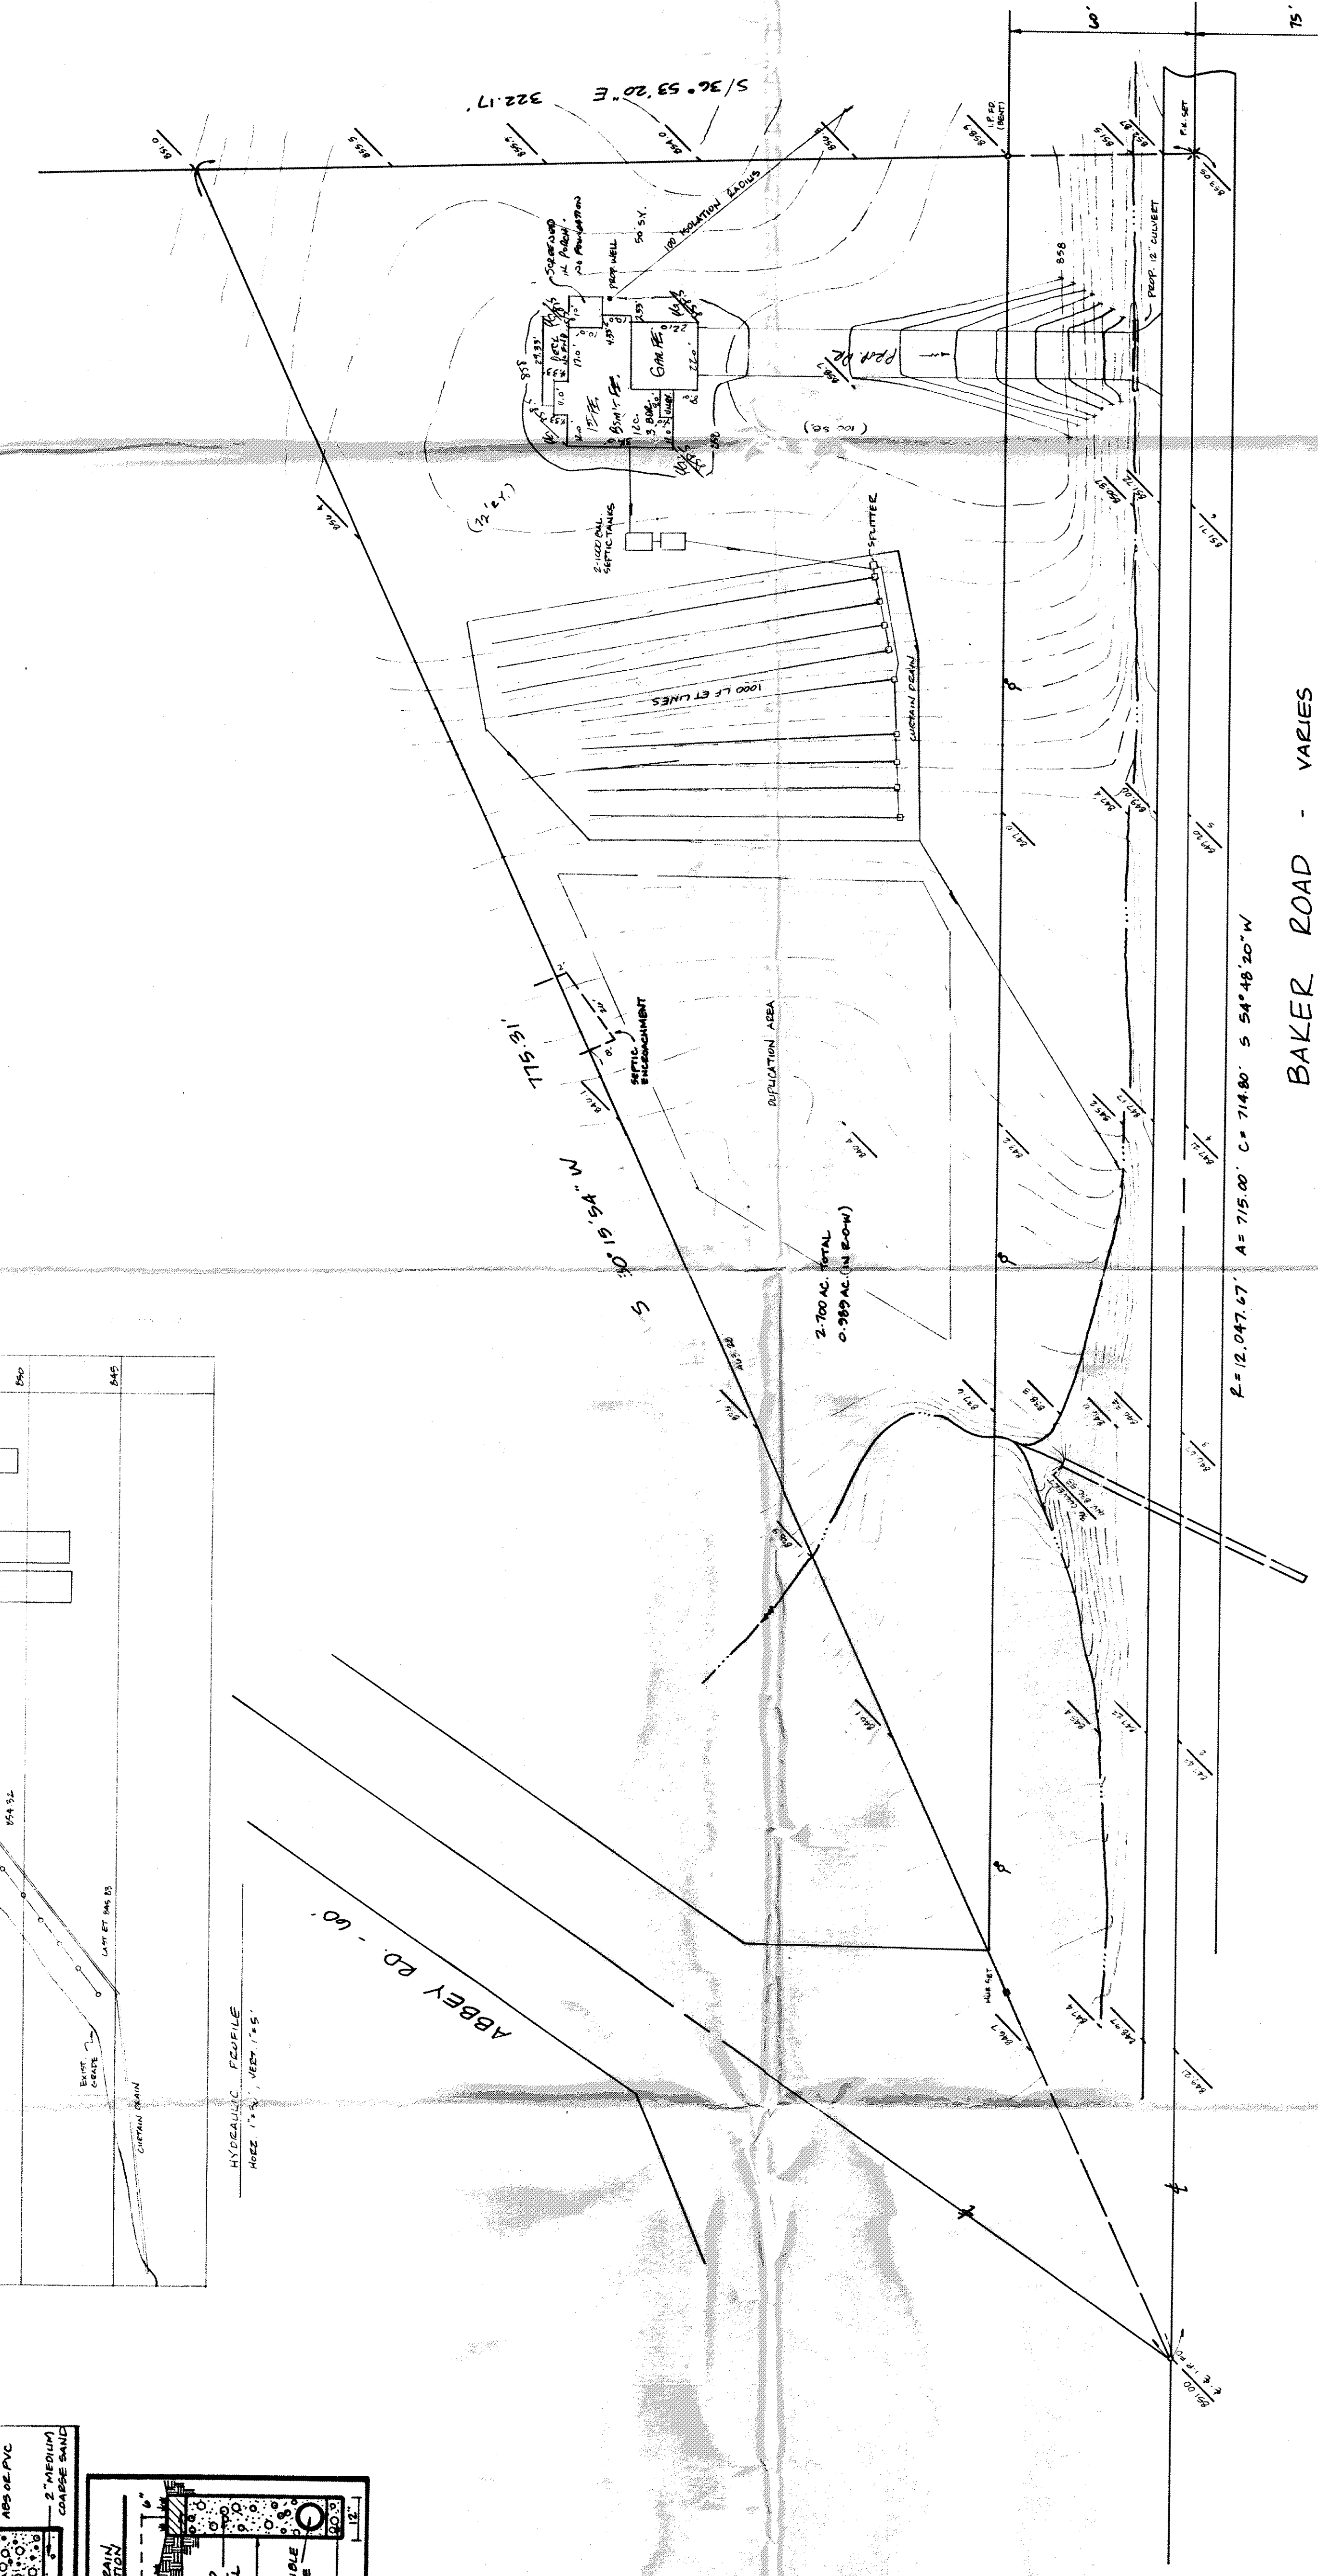
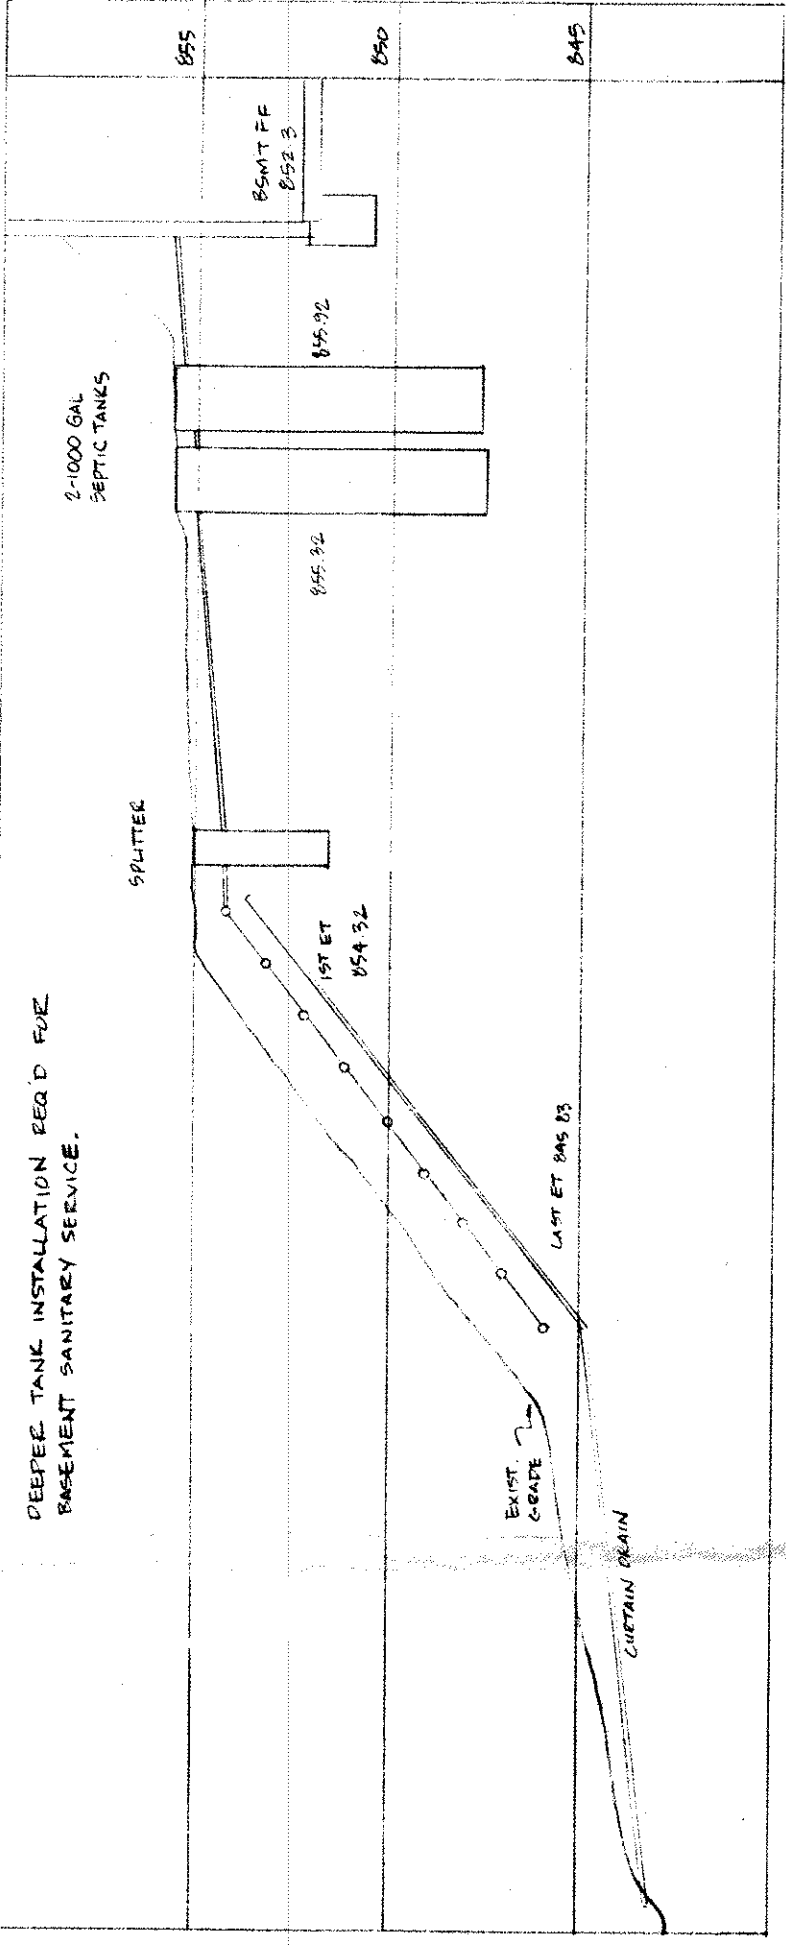


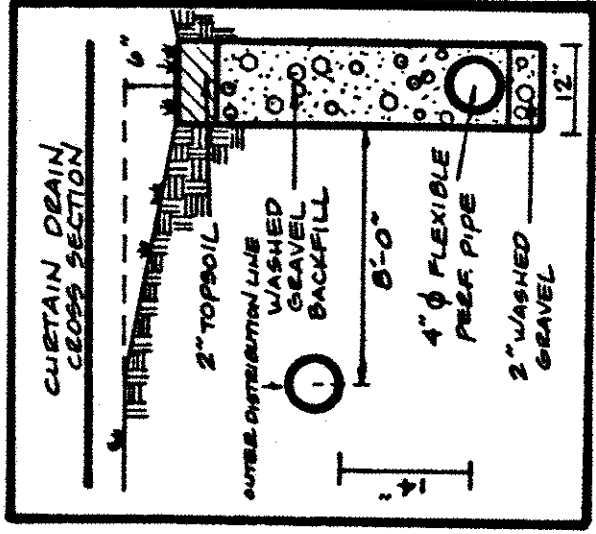

and that the elevations were taken at appropriate intervals and that as of that date they existed as indicated herein."

Grading Plan Approved
as shown and/or noted
by: WILLIAM S. P. GILLES, P.E.
Lake County Engineer
Date 6/14 6895

and that the elevations were taken at appropriate intervals and that as of that date they existed as indicated hereon."

REV NO.	DESCRIPTION	DATE	BY	CHECK
1	REVISED HOUSE	5-15-85	1-PT	1-PT

SITE PLAN
FOR
SHARON BATHURST 354-9771

bj **BABCOCK, JONES AND ASSOCIATES, INC.**
CIVIL ENGINEERS - SURVEYORS - LAND PLANNERS
PAINESVILLE OHIO 44077

DATE	DESIGN BY	DRAWN BY	APPROVED BY
DECEMBER 1994	17	7	17

LERROY TWP. LAKE COUNTY OHIO

SCALE	1"=30'	JOB NO	84-085
		SHEET	1
		OF	1