
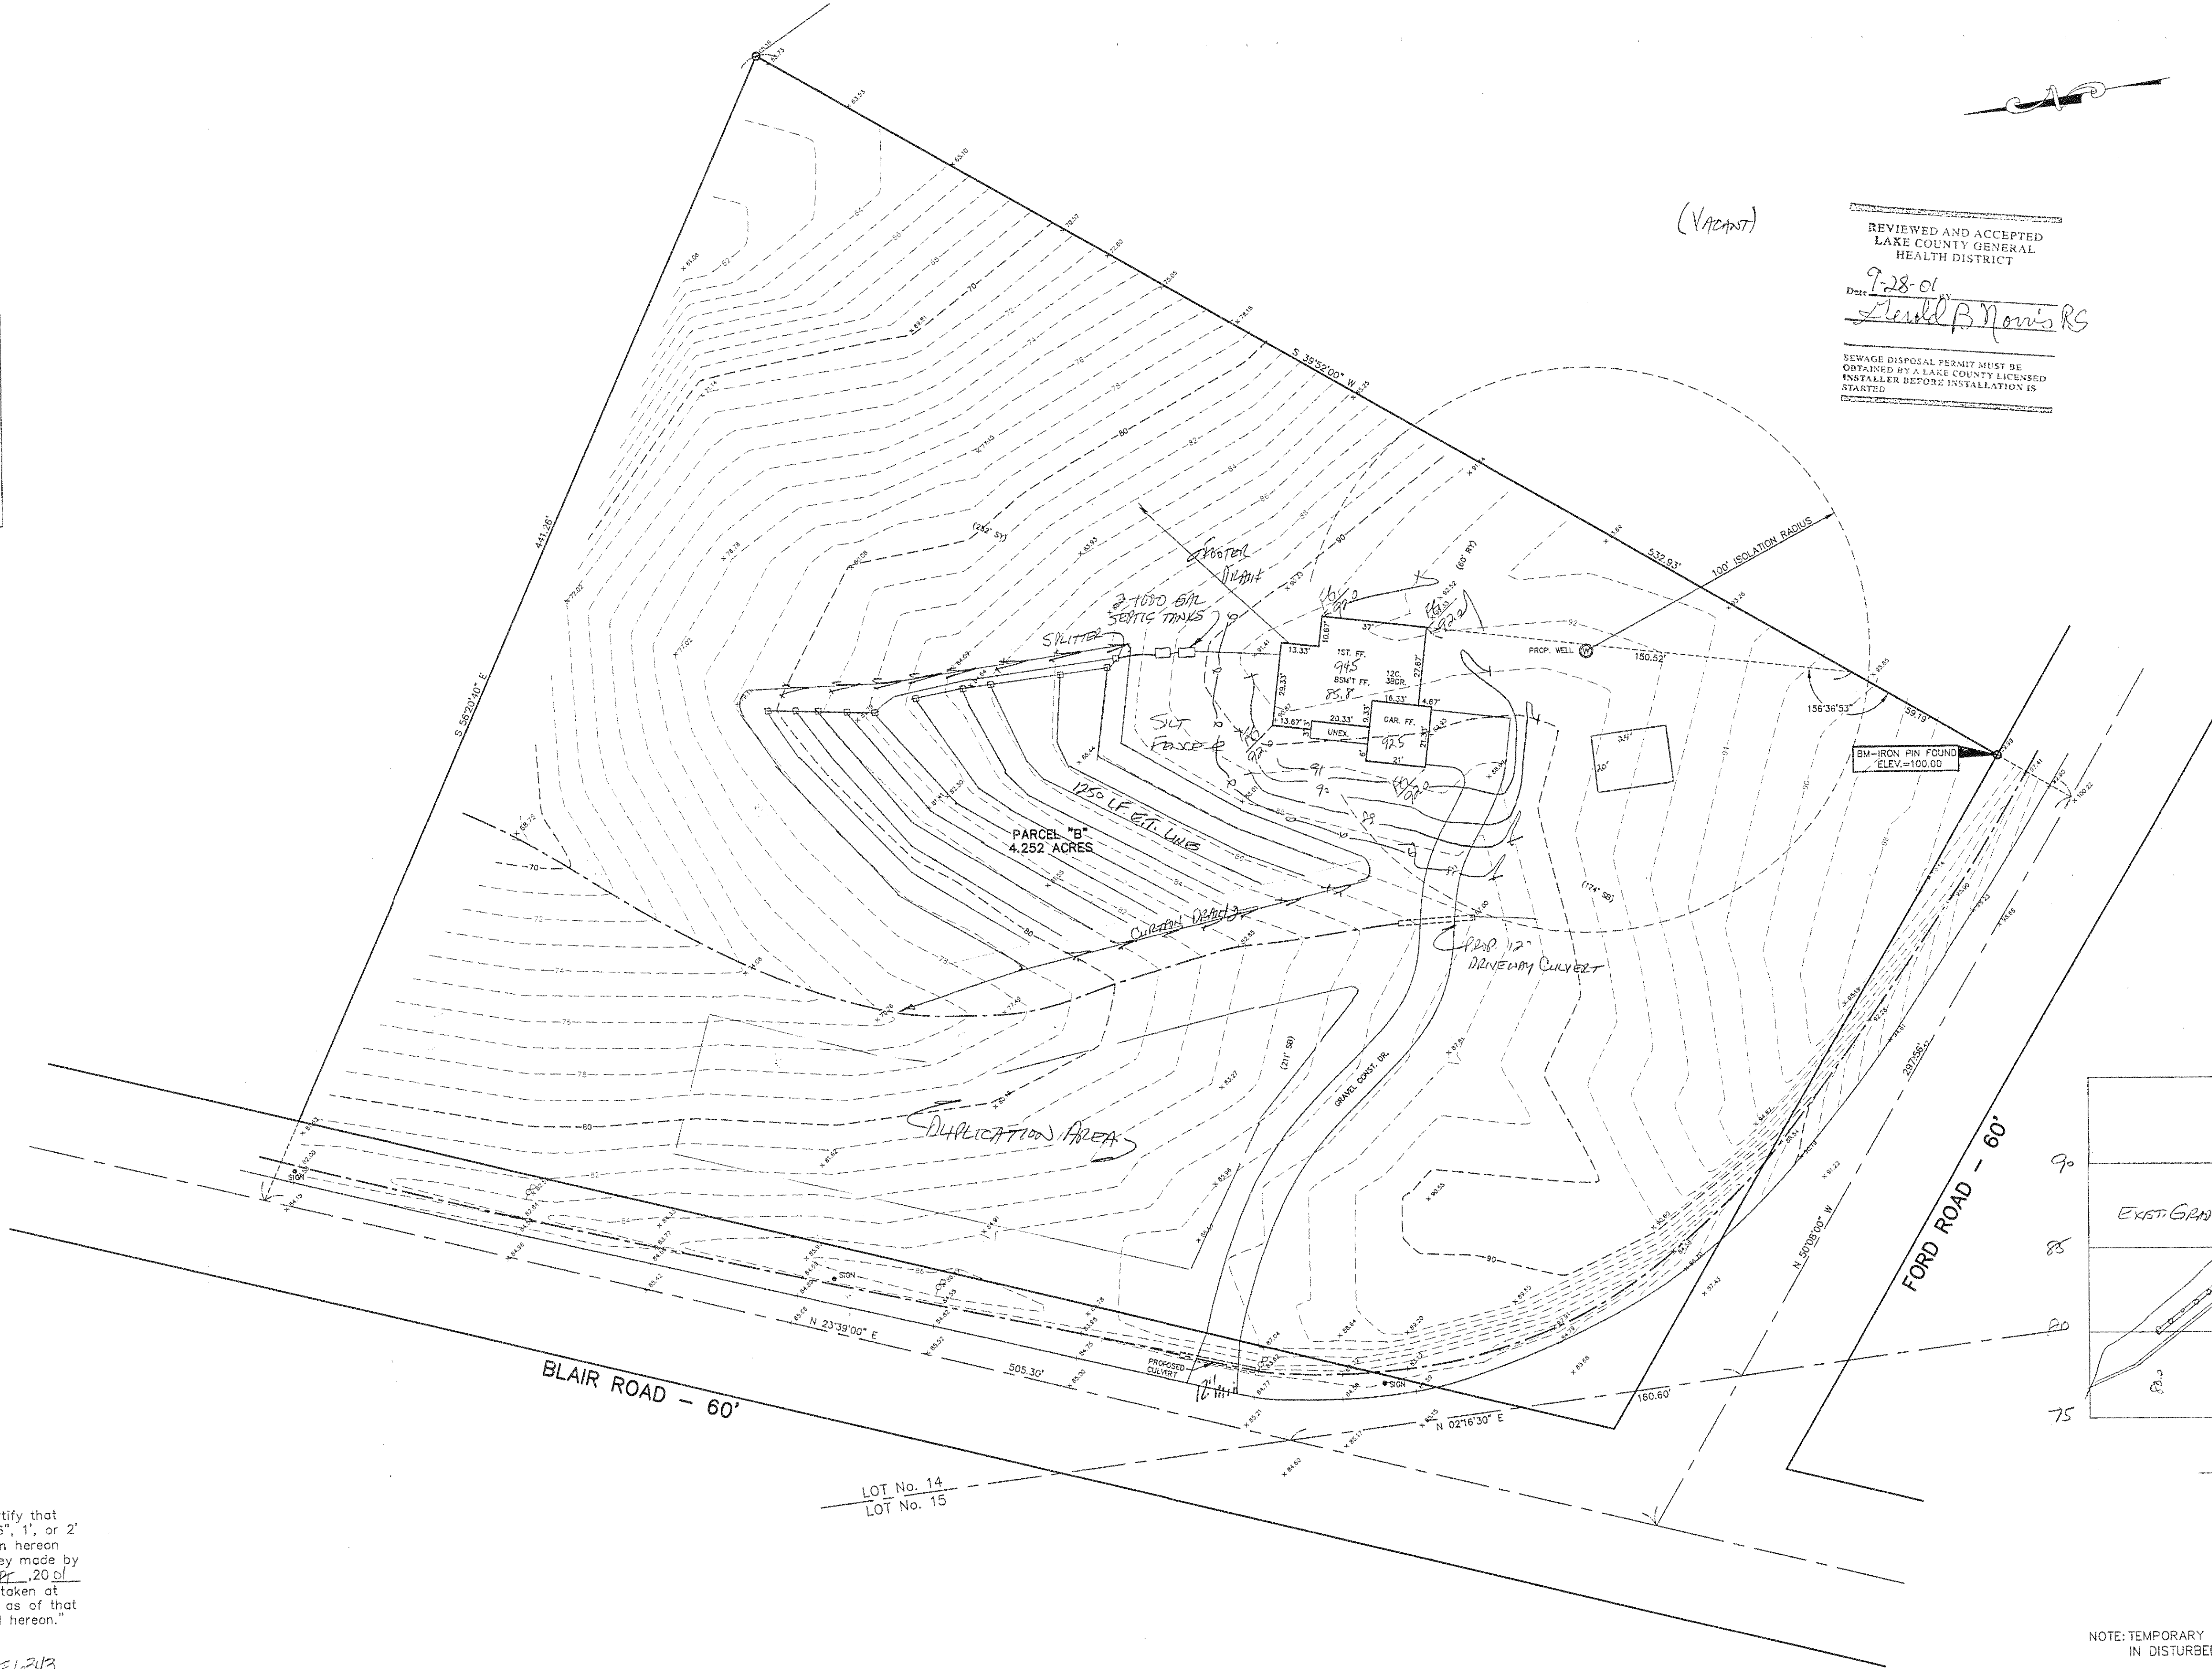
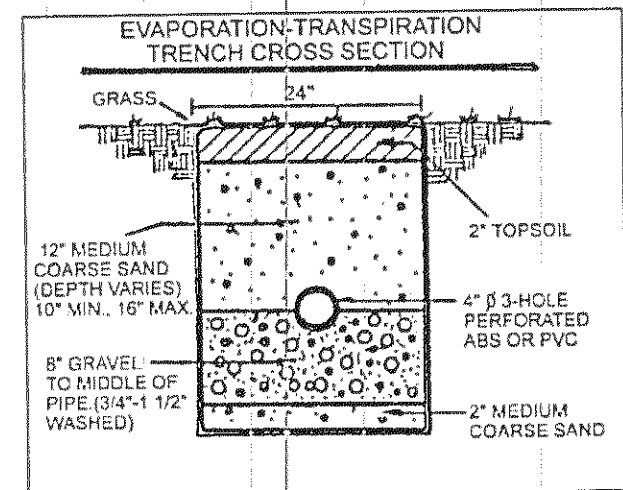


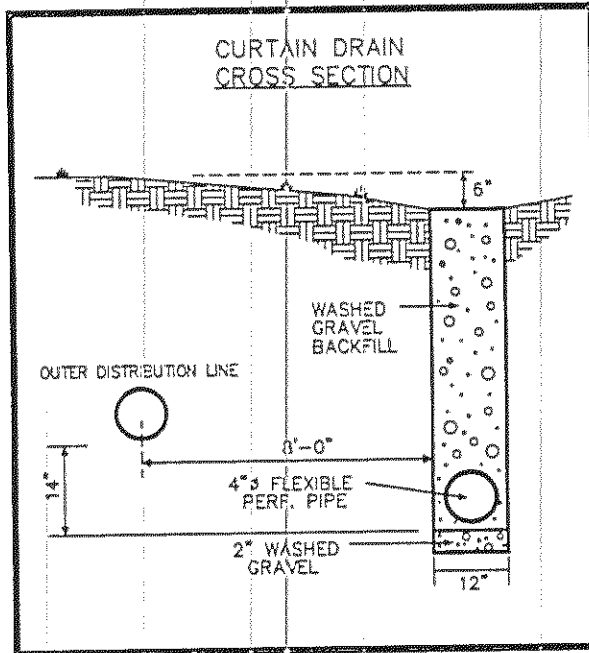


REVIEWED AND ACCEPTED  
LAKE COUNTY GENERAL  
HEALTH DISTRICT

Date 9-28-01 BY *David B. Norris RS*

SEWAGE DISPOSAL PERMIT MUST BE  
OBTAINED BY A LAKE COUNTY LICENSED  
INSTALLER BEFORE INSTALLATION IS  
STARTED.

Grading Plan Approved  
as shown and/or noted  
JAMES R. GILLS, P.E.  
Lake County Engineer


By *JAM* Date 10/30/01

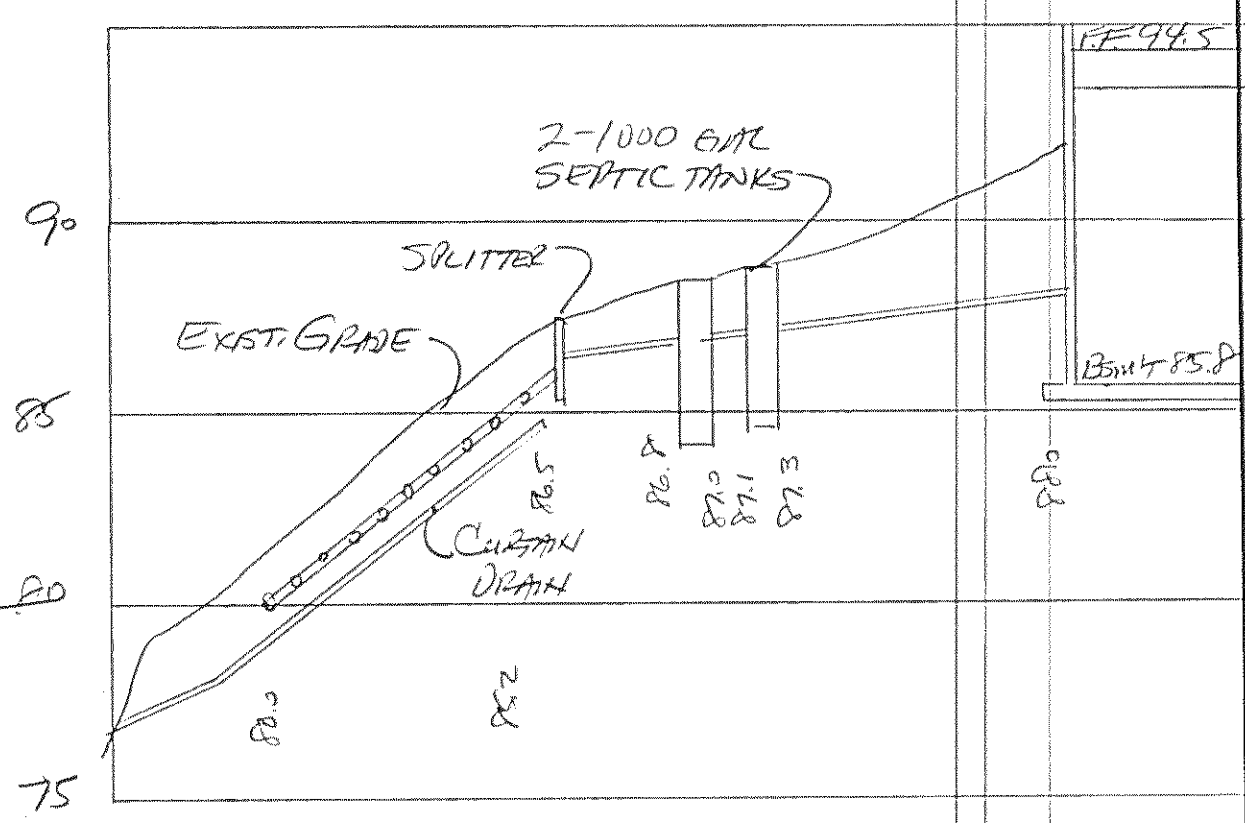

HYDRAULIC PROFILE  
HORIZ. 1" = 30' VERT. 1" = 5'

*2809*  
*atc*  
Zoning Inspector

NOTE: TEMPORARY SEEDING REQUIRED  
IN DISTURBED AREAS.

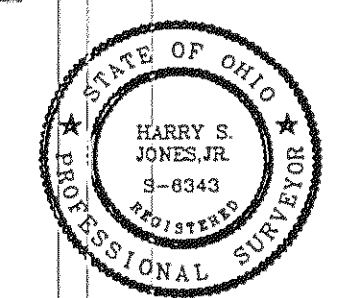

"I, the undersigned hereby certify that  
this topography indicated by 6", 1", or 2"  
contours and elevations shown hereon  
represent an actual field survey made by  
me on the 10th day of SEPT. 2001  
and that the elevations were taken at  
appropriate intervals and that as of that  
date they existed as indicated hereon."

Name *Harry Jones* 10313  
Reg. No.

| REV. NO. | DESCRIPTION | DATE | BY | CHK'D |
|----------|-------------|------|----|-------|
|          |             |      |    |       |
|          |             |      |    |       |
|          |             |      |    |       |
|          |             |      |    |       |



BABCOCK, JONES AND ASSOCIATES, INC  
CIVIL ENGINEERS - SURVEYORS - LAND PLANNERS  
PAINESVILLE OHIO 44077

DATE 9/11/01  
DESIGN BY H.J.  
DRAWN BY T.R.  
APPROVED BY H.J.

SITE PLAN  
FOR  
GEORGE MOORE

LERoy TOWNSHIP

LAKE COUNTY

SCALE: 1" = 30'  
JOB NO 01-192  
SHEET 1 OF 1