

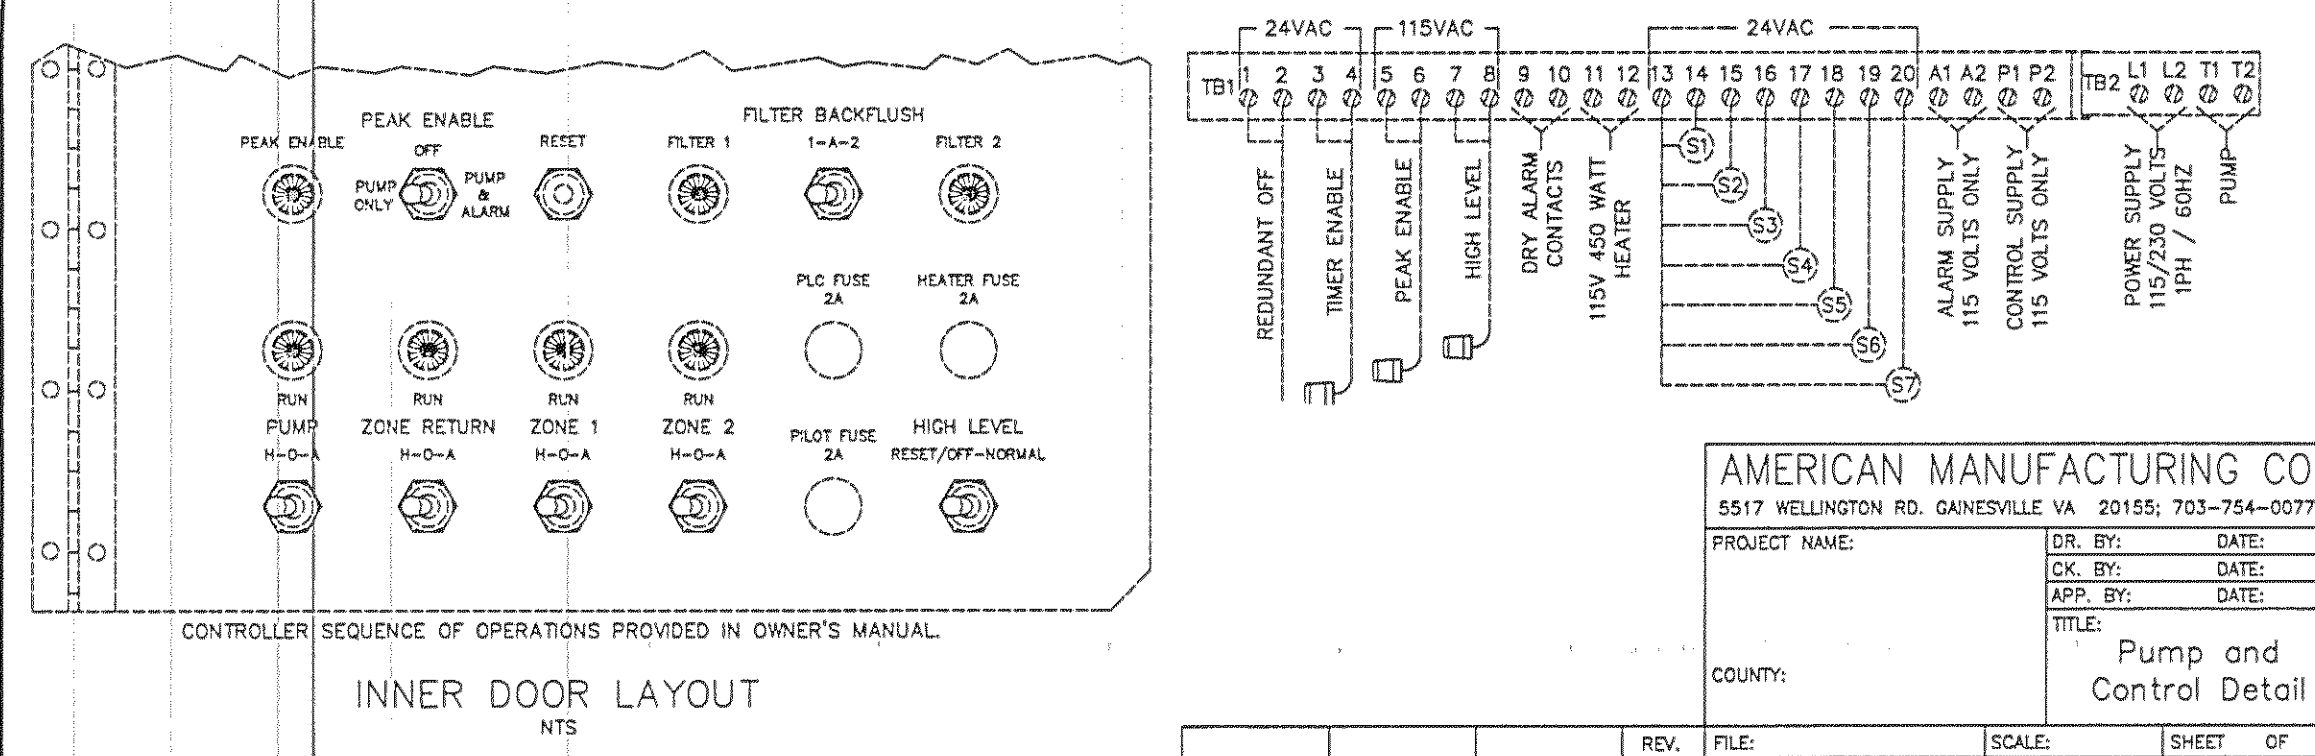


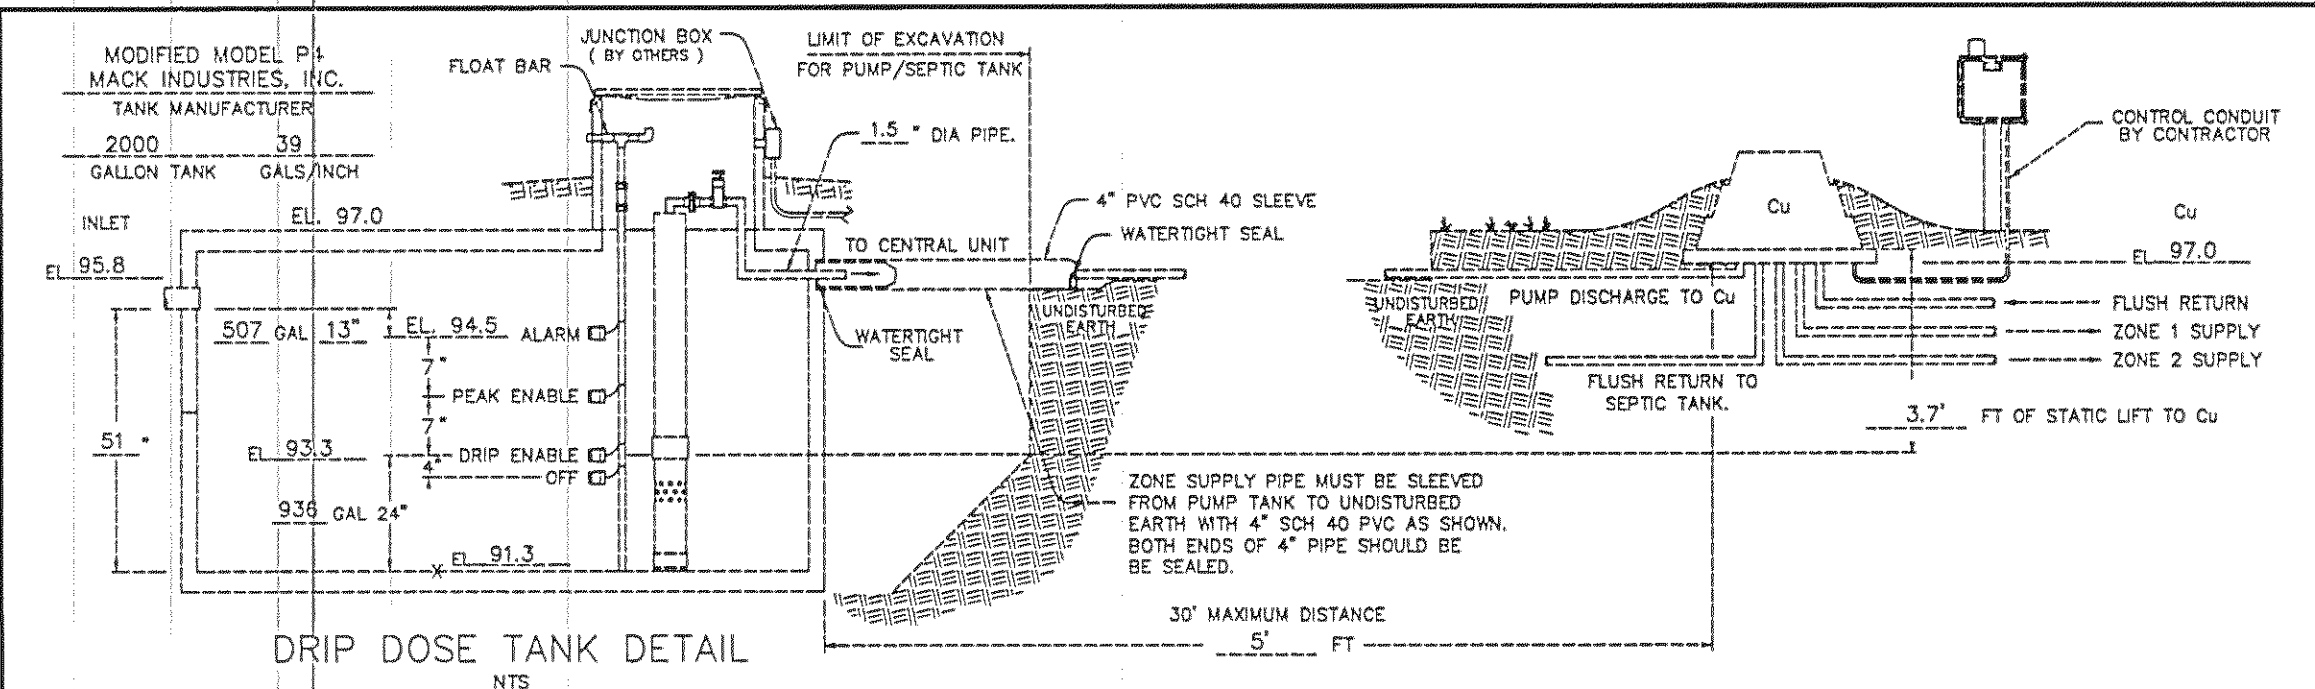


FOR A CONCRETE RISER

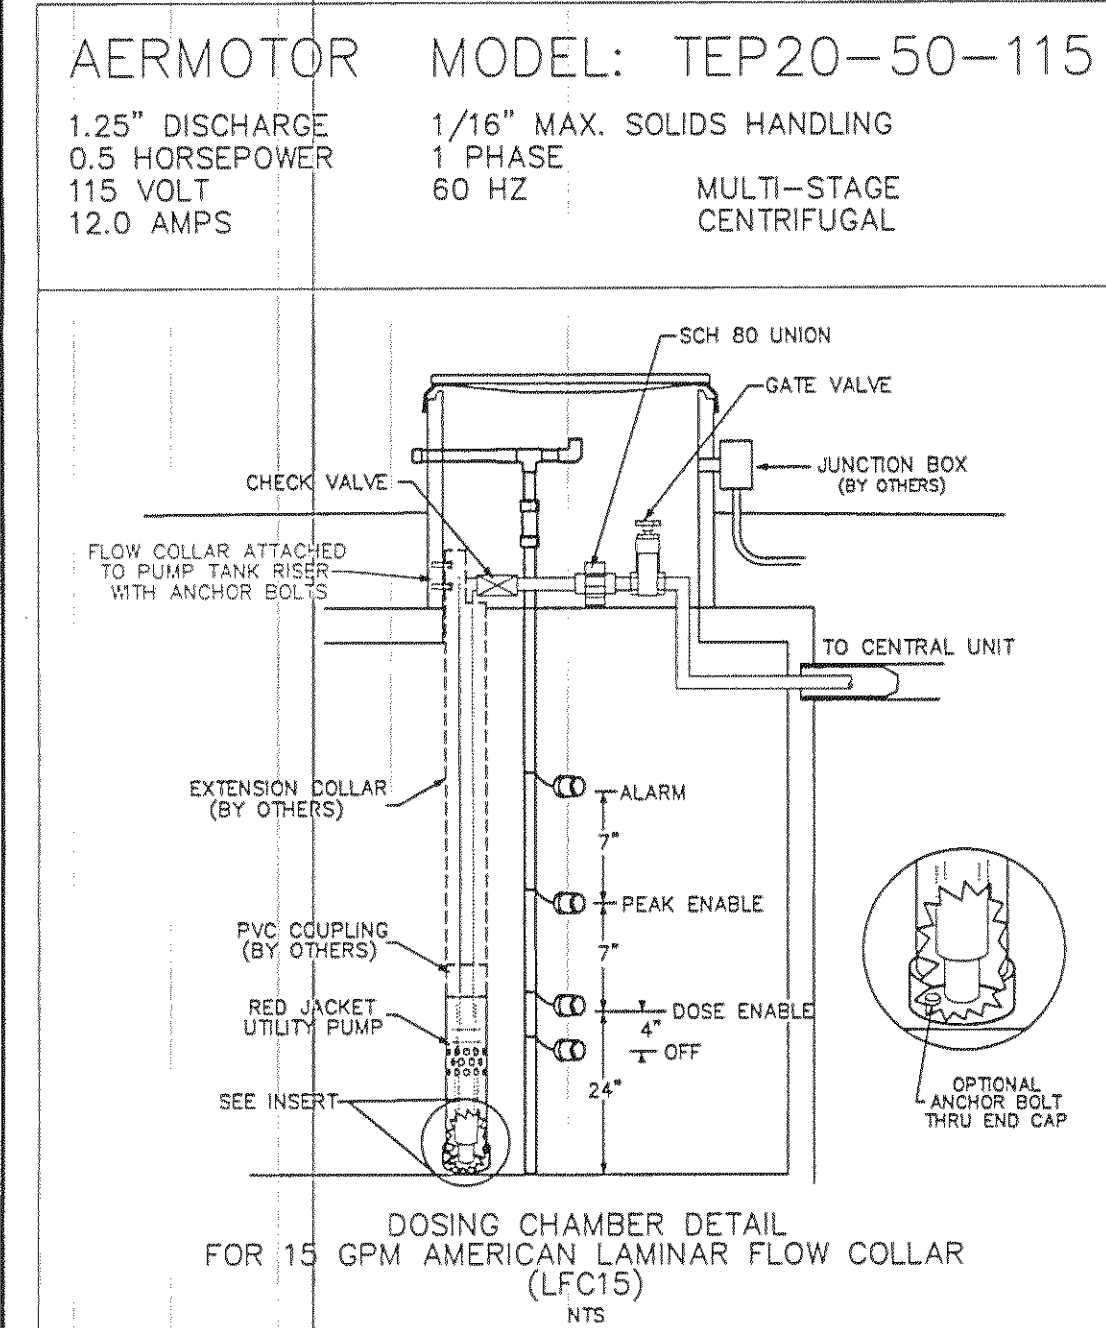

AIR RELEASE & CHECK VALVE
AT HIGHEST ELEVATION OF EACH
RETURN MANIFOLD.
EACH LATERAL WILL FEED FROM THE
LOWER RUN IN THE LATERAL AND RETURN
FROM THE HIGHER RUN IN THE LATERAL.


REVIEWED AND ACCEPTED
LAKE COUNTY GENERAL
HEALTH DISTRICT
DATE 2/21/01 BY [Signature]

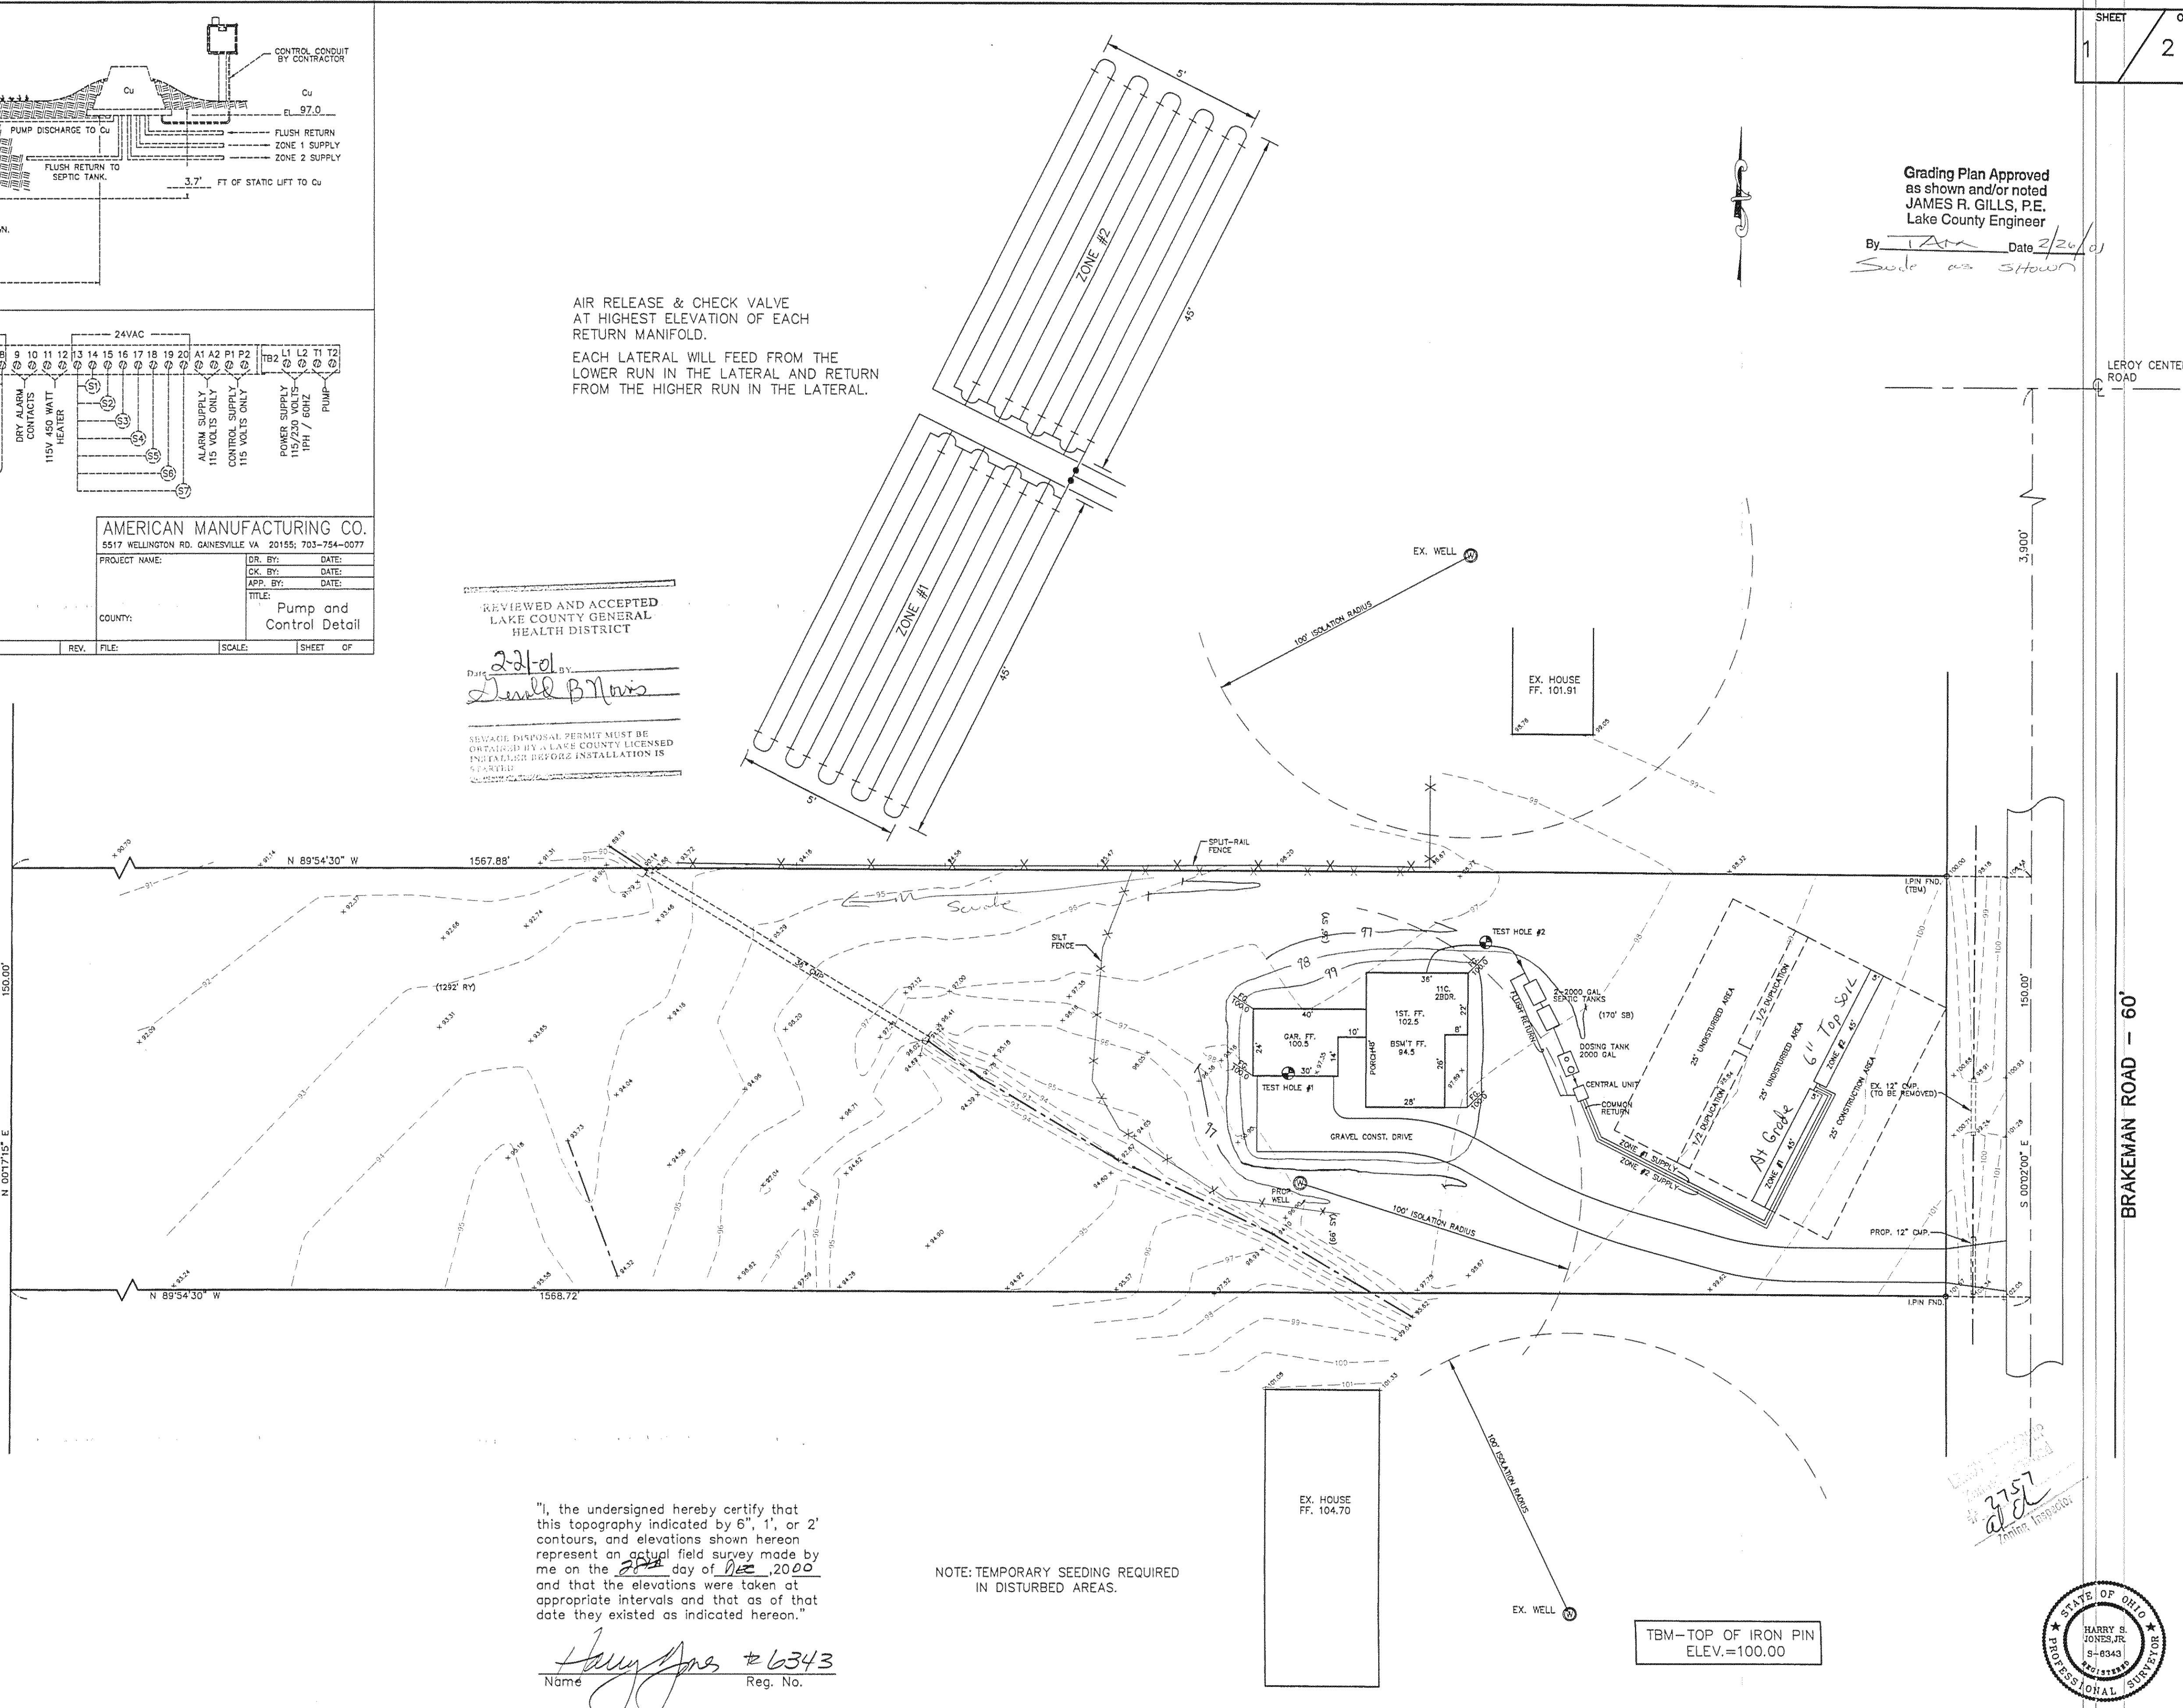

"I, the undersigned hereby certify that
this topography indicated by 6", 1", or 2"
contours, and elevations shown hereon
represent an actual field survey made by
me on the 28th day of Dec, 2000
and that the elevations were taken at
appropriate intervals and that as of that
date they existed as indicated hereon."

[Signature] #6343
Name Reg. No.

NOTE: TEMPORARY SEEDING REQUIRED
IN DISTURBED AREAS.

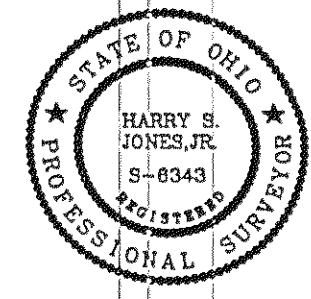

REV NO.	DESCRIPTION	DATE	BY	CHK'D
1	REVISED PER AMERICAN MANUFACTURING	1/31/01	TR.	H.J.
2	REVISED HOUSE LOCATION	2/14/01	TR.	H.J.

babcock BABCOCK, JONES AND ASSOCIATES, INC
CIVIL ENGINEERS - SURVEYORS - LAND PLANNERS
PAINESVILLE OHIO 44077

DATE	1/2/01
DESIGN BY	H.J.
DRAWN BY	T.R.
APPROVED BY	H.J.

SITE PLAN
FOR
JERRY LAMBERT
LERoy TOWNSHIP
LAKE COUNTY

SCALE	1"=30'
JOB NO	00-299
SHEET	1
OF	2