



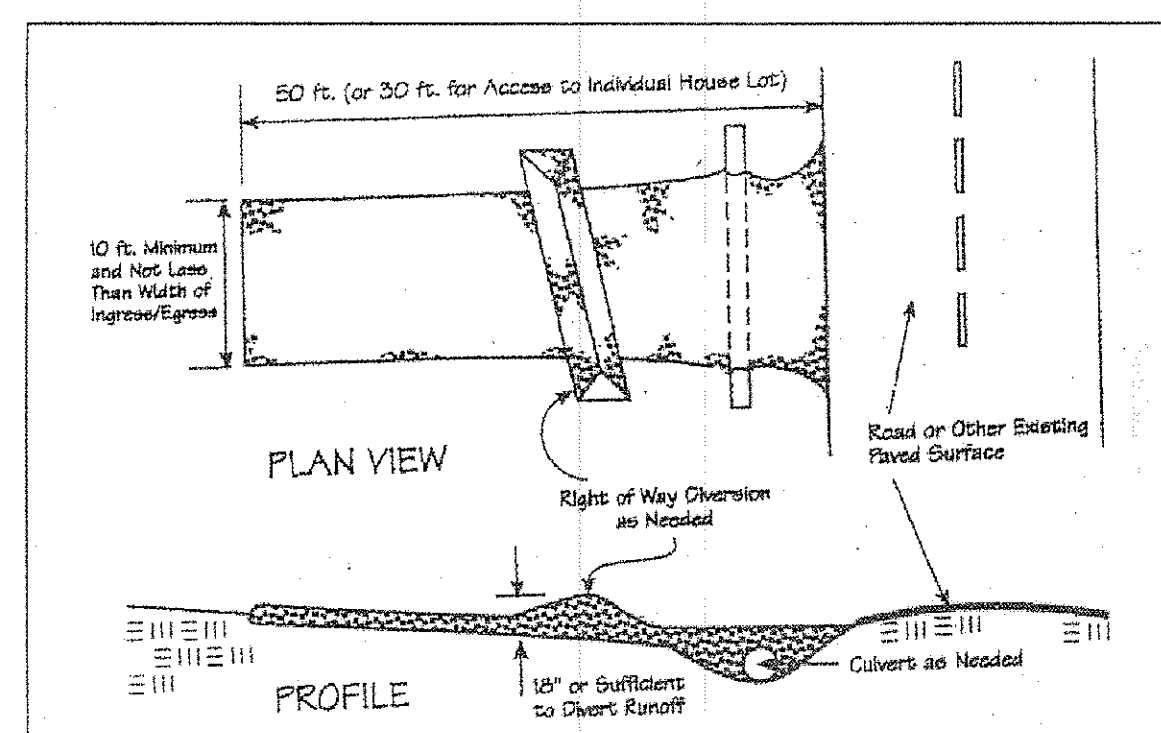

Temporary Seeding Species Selection			
Seeding Dates	Species	Lb./1,000 ft. ²	Per Ac.
March 1 to August 15	Oats	3	4 bushel
	Tall Fescue	1	40 lb.
	Annual Ryegrass	1	40 lb.
	Perennial Ryegrass	1	40 lb.
	Tall Fescue	1	40 lb.
	Annual Ryegrass	1	40 lb.
August 16 to November 1	Rye	3	2 bushel
	Tall Fescue	1	40 lb.
	Annual Ryegrass	1	40 lb.
	Wheat	3	2 bushel
	Tall Fescue	1	40 lb.
	Annual Ryegrass	1	40 lb.
	Perennial Ryegrass	1	40 lb.
	Tall Fescue	1	40 lb.
	Annual Ryegrass	1	40 lb.
November 1 to Spring Seeding		Use mulch only, sodding practices or dormant seeding.	

Note: Other approved seed species may be substituted.

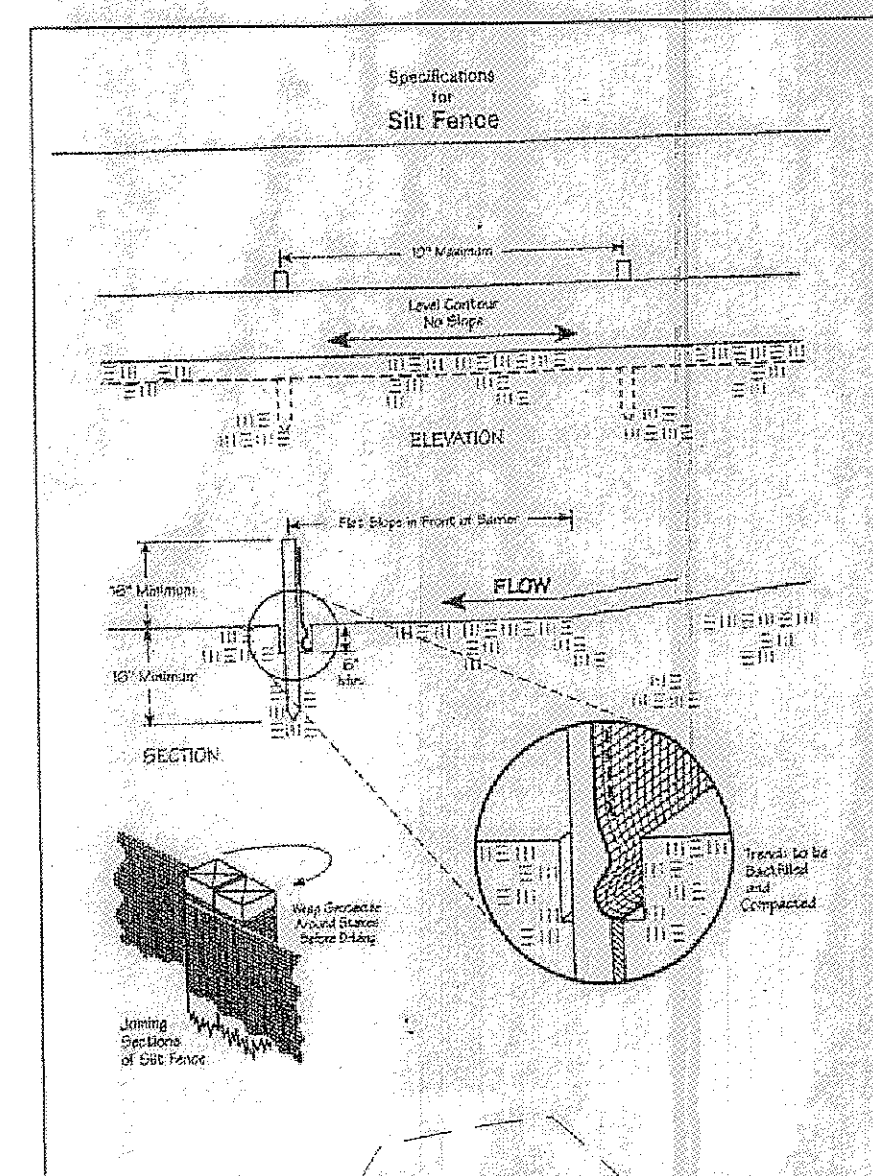

Erosion and Sediment Control Schedule

Ingress-Egress
A stone access drive complete with under lying geo-textile fabric (20 feet wide and 50 feet long) for ingress and egress at the site shall be installed. This drive shall be the only entrance and exit to the site.


Silt Fence
A silt fence shall be installed prior to any earthwork activities at the site in the locations shown on the site plan as well as along the front of any lot that slopes towards the street.

Temporary Seeding
Disturbed areas of the site that are to remain idle for more than thirty(30) days shall be properly seeded and straw mulched within seven(7) days of completion of initial grading.
Temporary seeding and mulching as a thirty(30) foot strip of the entire front of the lot shall be maintained on the site once initial grading is complete.


Stabilization of critical areas within fifty(50) feet of any stream or wetland shall be complete within two(2) days of the disturbance if the site is to remain inactive for longer than fourteen(14) days.

Mulching
Straw-mulch shall be applied at a rate of 1 bale per every ten (10) feet of curb, at a width of thirty(30) feet to the entire length of the lot. Wood chips may also be used but must be spread at a minimum depth of four inches over the thirty-foot width and must be accompanied by a properly installed silt fence.

Maintenance
Erosion and sediment controls shall be inspected every seven (7) days or within 24 hours of a 0.5" or greater rainfall event. Necessary repairs shall be made at this time.

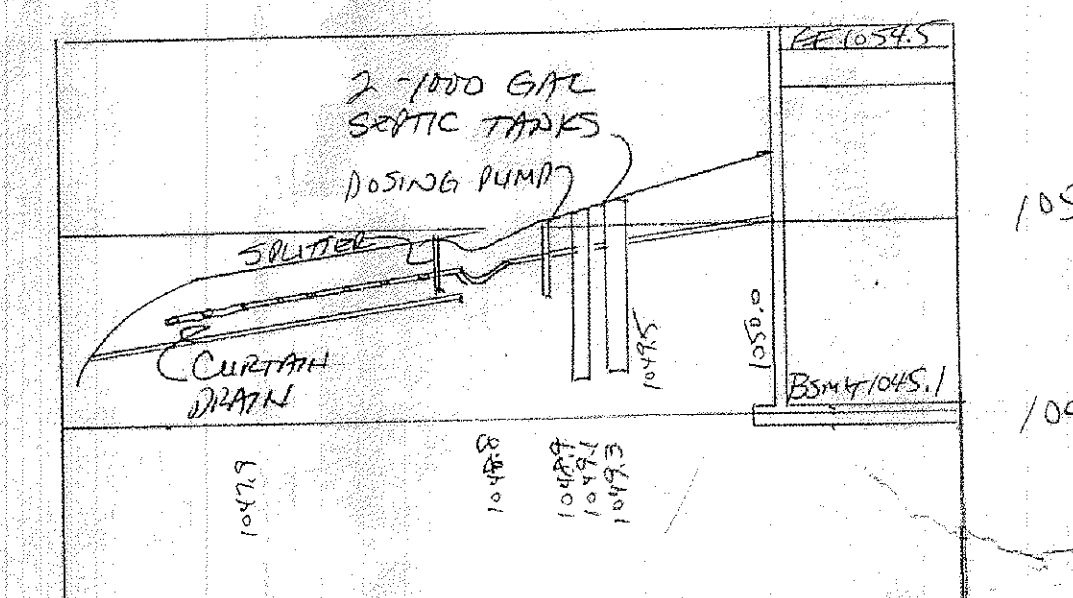


HYDRAULIC PROFILE
 HWTZ: 1260' VERT: 1"=5'

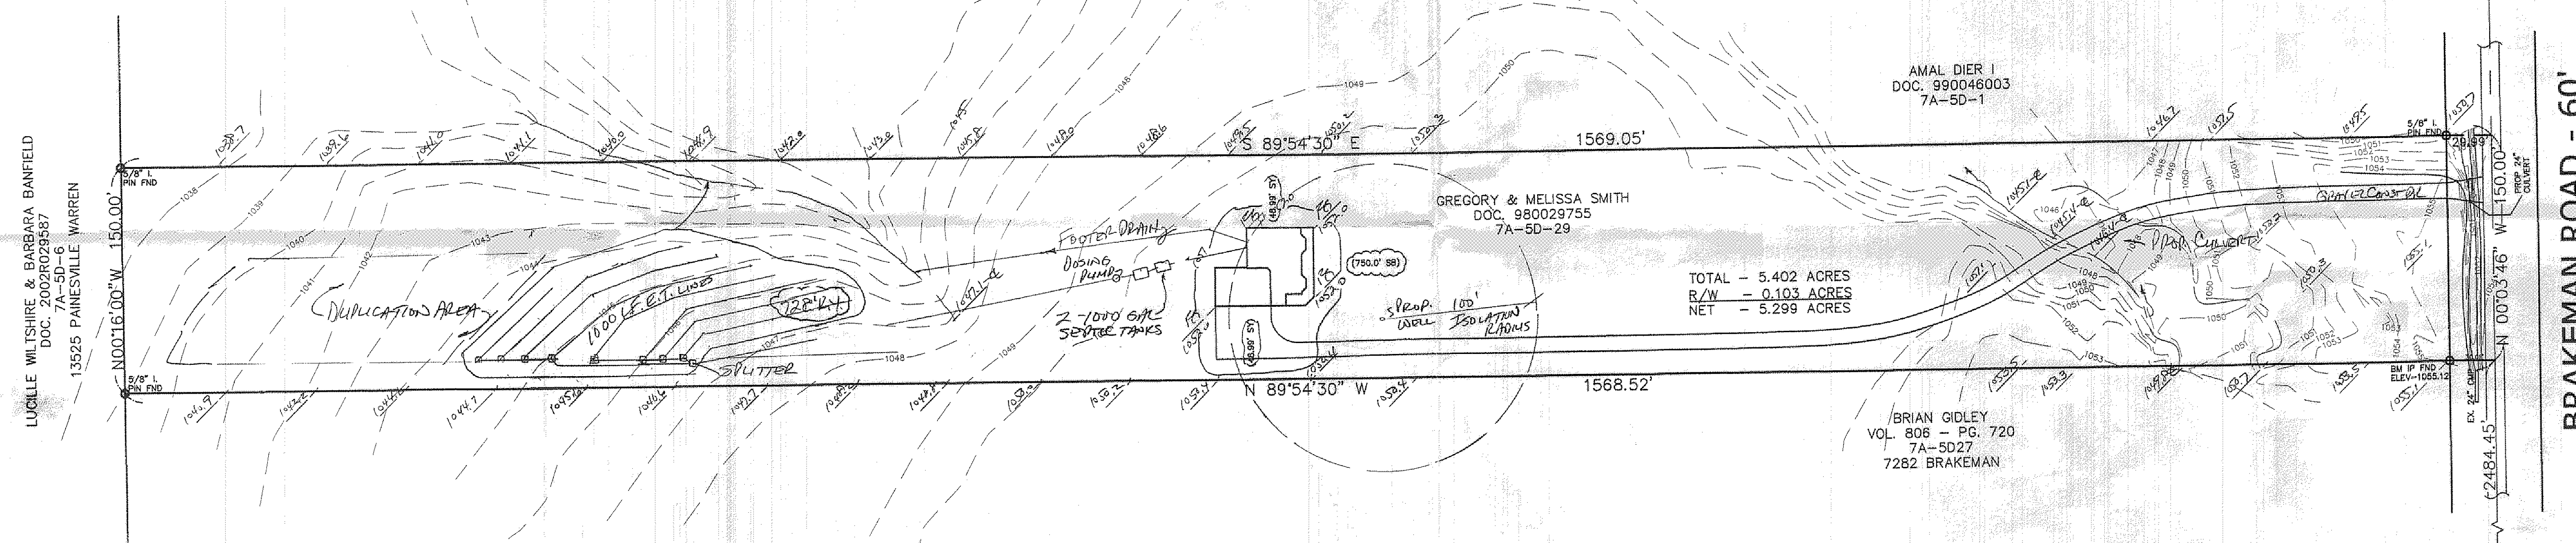



Stormwater Management Plan
Approved as shown and noted
JAMES R. GILL, P.E.
County Drainage Engineer
By LS Date 2/24/2012

PAINESVILLE
WARREN RD.

NOTE: A SEARCH FOR A PREVIOUSLY APPROVED PLAN BY THE
LAKE COUNTY ENGINEER'S OFFICE HAS BEEN
UNSUCCESSFUL. THE OWNER WAS ALSO UNABLE
TO PRODUCE AN APPROVED PLAN. THEREFORE,
THIS PLAN SHALL BE REVIEWED FOR
"SITE GRADING & DRAINAGE" AND SUBSEQUENTLY
A FINAL GRADE INSPECTION SHALL BE REQUIRED.

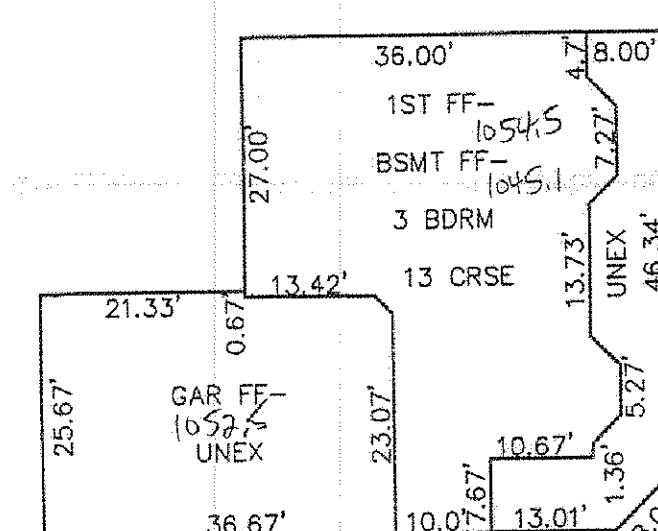

SCALE 1"=20'

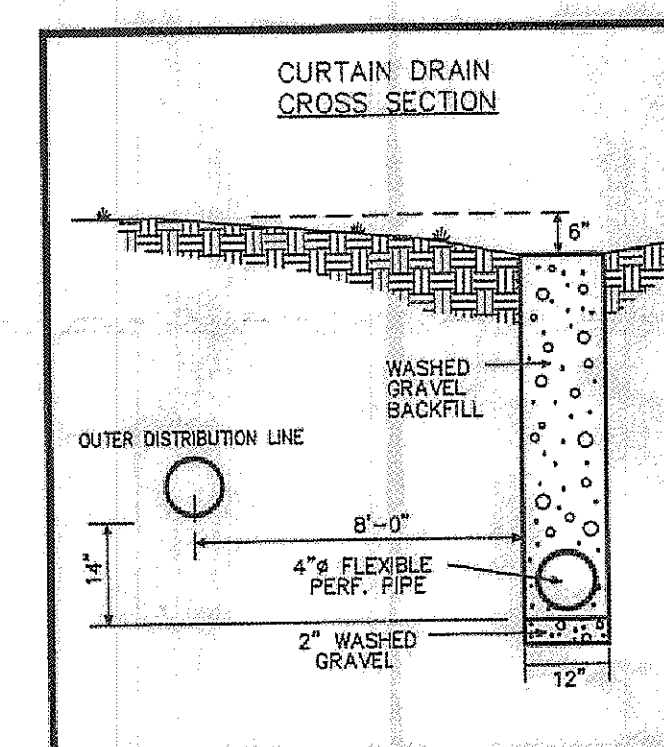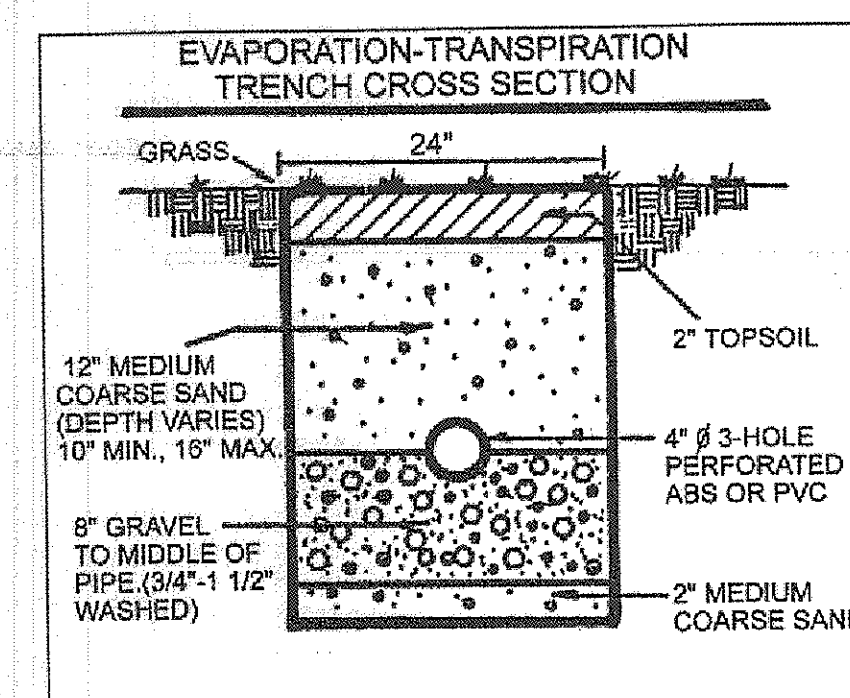

"I, the undersigned hereby certify that this topography indicated by 6", 1", or 2" contours, and elevations shown hereon represent an actual field survey made by me on the 16th day of April, 2013 and that the elevations were taken at appropriate intervals and that as of that date they existed as indicated herein."

Name Harry Jones # 6313 Reg. No.


REVIEWED AND ACCEPTED
LAKE COUNTY GENERAL
HEALTH DISTRICT

Date 8/8/05 By [Signature]

SEWAGE DISPOSAL PERMIT MUST BE
OBTAINED BY A LAKE COUNTY LICENSED
INSTALLER BEFORE INSTALLATION IS
STARTED.

BM IRON PIN FOUND
ELEV-1055.12

EXISTING UTILITIES NOTE:
THE SIZE AND LOCATION, BOTH HORIZONTAL AND VERTICAL
OF THE UNDERGROUND UTILITIES SHOWN HEREON, HAVE BEEN
OBTAINED BY A SEARCH OF AVAILABLE RECORDS.
VERIFICATION BY FIELD OBSERVATION HAS BEEN CONDUCTED
WHERE PRACTICAL, HOWEVER, BABCOCK, JONES AND ASSOCIATES
INC. DOES NOT GUARANTEE THE COMPLETENESS NOR ACCURACY
THEREOF.

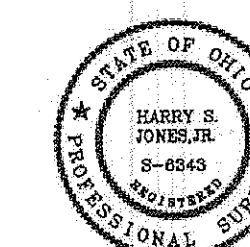

REV NO.	DESCRIPTION	DATE	BY	CHK'D
1	MOVED HOUSE TO 750' S.B.	6/9/05	B.P.	H.J.
2	ADDED SPOT ELEVATIONS	7/14/05	HT	HT
3	REVISOR SPOTC	7/18/05	HT	HT
4	REVISOR SPOTC	8/3/05	HT	HT

bj BABCOCK, JONES AND ASSOCIATES, INC
CIVIL ENGINEERS - SURVEYORS - LAND PLANNERS
PAINESVILLE OHIO 44077
PHONE: 440-357-1811 FAX: 440-357-9173

DATE	4/30/04
DESIGN BY	HJ
DRAWN BY	NS
APPROVED BY	HJ

SITE PLAN
FOR
GREG SMITH
7310 BRAKEMAN ROAD PARCEL NO. 7A-5D-29
LEROY TOWNSHIP LAKE COUNTY STATE OF OHIO

SCALE	1"=60'
JOB NO	03-01
SHEET	1