

50' 16" E 200.00'

7.19 AC.

Grading and/or noted
by and/or noted
THOMAS P. GILLES, P.E.
Lake County Engineer
By *THP* Date 12/2/85

SITE PLAN

LEROY TOWNSHIP LAKE COUNTY, OHIO

for: *BILL DAWSON* OWNER

9065 JOHANNESDALE ROAD, N. W. MARY
ADDRESS STREET CITY ZIP

SUBDIVISION VOL. - PG. NAME
SUBLOT NO. STREET

LEGEND

SANITARY MANHOLE ---
STORM MANHOLE ---
INLET OR CATCH BASIN ---
HYDRANT ---
EXISTING CONTOURS ---
PROPOSED CONTOURS ---
EXIST. ELEV. --- PROP. ELEV. ---
WATER VALVE (GAS) ---
WATER METER (GAS) ---
AS BUILT ELEVATION ---
INDICATES DIRECTION OF SURFACE DRAINAGE

REMARKS

ALL BOUNDARY DATA SHOWN WAS OBTAINED FROM (DEEDS, RECORDED
SUBDIVISION PLAT OR OTHER PUBLIC RECORDS)
LOCATIONS AS SHOWN OF ADJACENT WELLS AND SEPTIC TANKS OBTAINED FROM
LAKE COUNTY HEALTH DEPARTMENT

DESIGN CERTIFICATION

THIS PLAT WAS PREPARED BY ME, AND IS CORRECT
TO THE BEST OF MY KNOWLEDGE AND BELIEF.

NAME *THOMAS P. GILLES* SURVEYOR REGISTRATION NO. *6343*

CHECK LIST

NO. OF BEDROOMS
DIMENSIONS
BEARINGS
TIE TO NEAREST STREET
SUBLOT NO. PARCEL NO.
SURROUNDING OWNERS
BLDG. DIMENSIONS FIN. OR
BLDG. TIES P.L.R. GRADES
APPROX. TYPE WIDTH THICKNESS
SIDEWALK TYPE WIDTH THICKNESS
CULVERT TYPE DIA. LENGTH
MOCK OUTCROPPING

PLAN PREPARED BY: *BABCOCK • JONES & ASSOCIATES, INC.*
PAINESVILLE, OHIO

NO.	DATE	BY
1		
2		
3		
4		
5		

DRAWN BY <i>THP</i>	SCALE 1" = 30'	PHONE NO. 357-1811
CHK'D. <i>THP</i>	DATE 7/13/85	DRAWING NO. 85-128
CREW CHIEF <i>THP</i>	APP'D. <i>THP</i>	

"AS BUILT" CERTIFICATION

I, HEREBY CERTIFY THAT THE CIRCLED GRADES ARE EXISTING
FINISH GRADES CHECKED IN THE FIELD ON 19
AND ARE CORRECT TO THE BEST OF MY KNOWLEDGE AND BELIEF.

REGISTERED SURVEYOR

REG. NO.


7.13.117 - 6" PAVEMENT WITH
MOBILITY PAVEMENT CURB.
ELEV. = 100.00

LEROY TOWNSHIP

Zoning Approved

* 12448-7-11-85

THP
Zoning Inspector

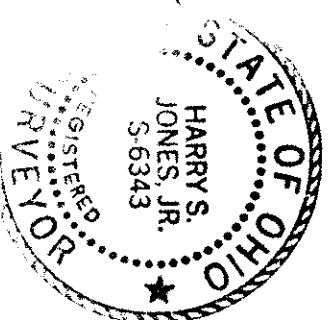

SEWAGE DISPOSAL PERMIT MUST BE
OBTAINED BY A LAKE COUNTY LICENSED
INSTALLER BEFORE INSTALLATION IS
STARTED.

Reviewed and Accepted

LAKE COUNTY GENERAL HEALTH DISTRICT

Date 7-12-85


JOEL LUCIA, R. S., M. P. H.
Health Commissioner

BY *THP*

HYDRAULIC PROFILE

SCALE HORIZ. 1" = 30'

VERT. 1" = 5'

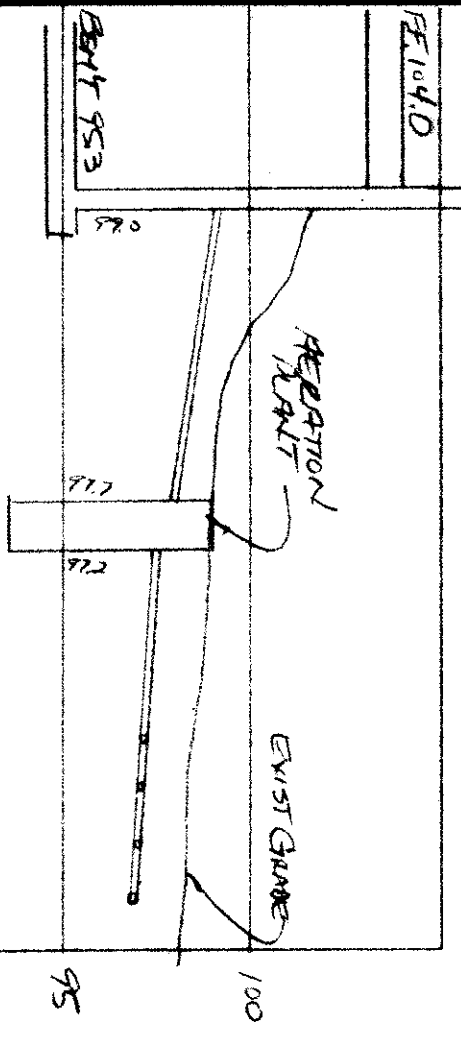

BRAKENA ROAD - 60'