




RADCLIFFE ROAD - W


ERRY TOWNSHIP
Zoning Approved
10-01-10 W

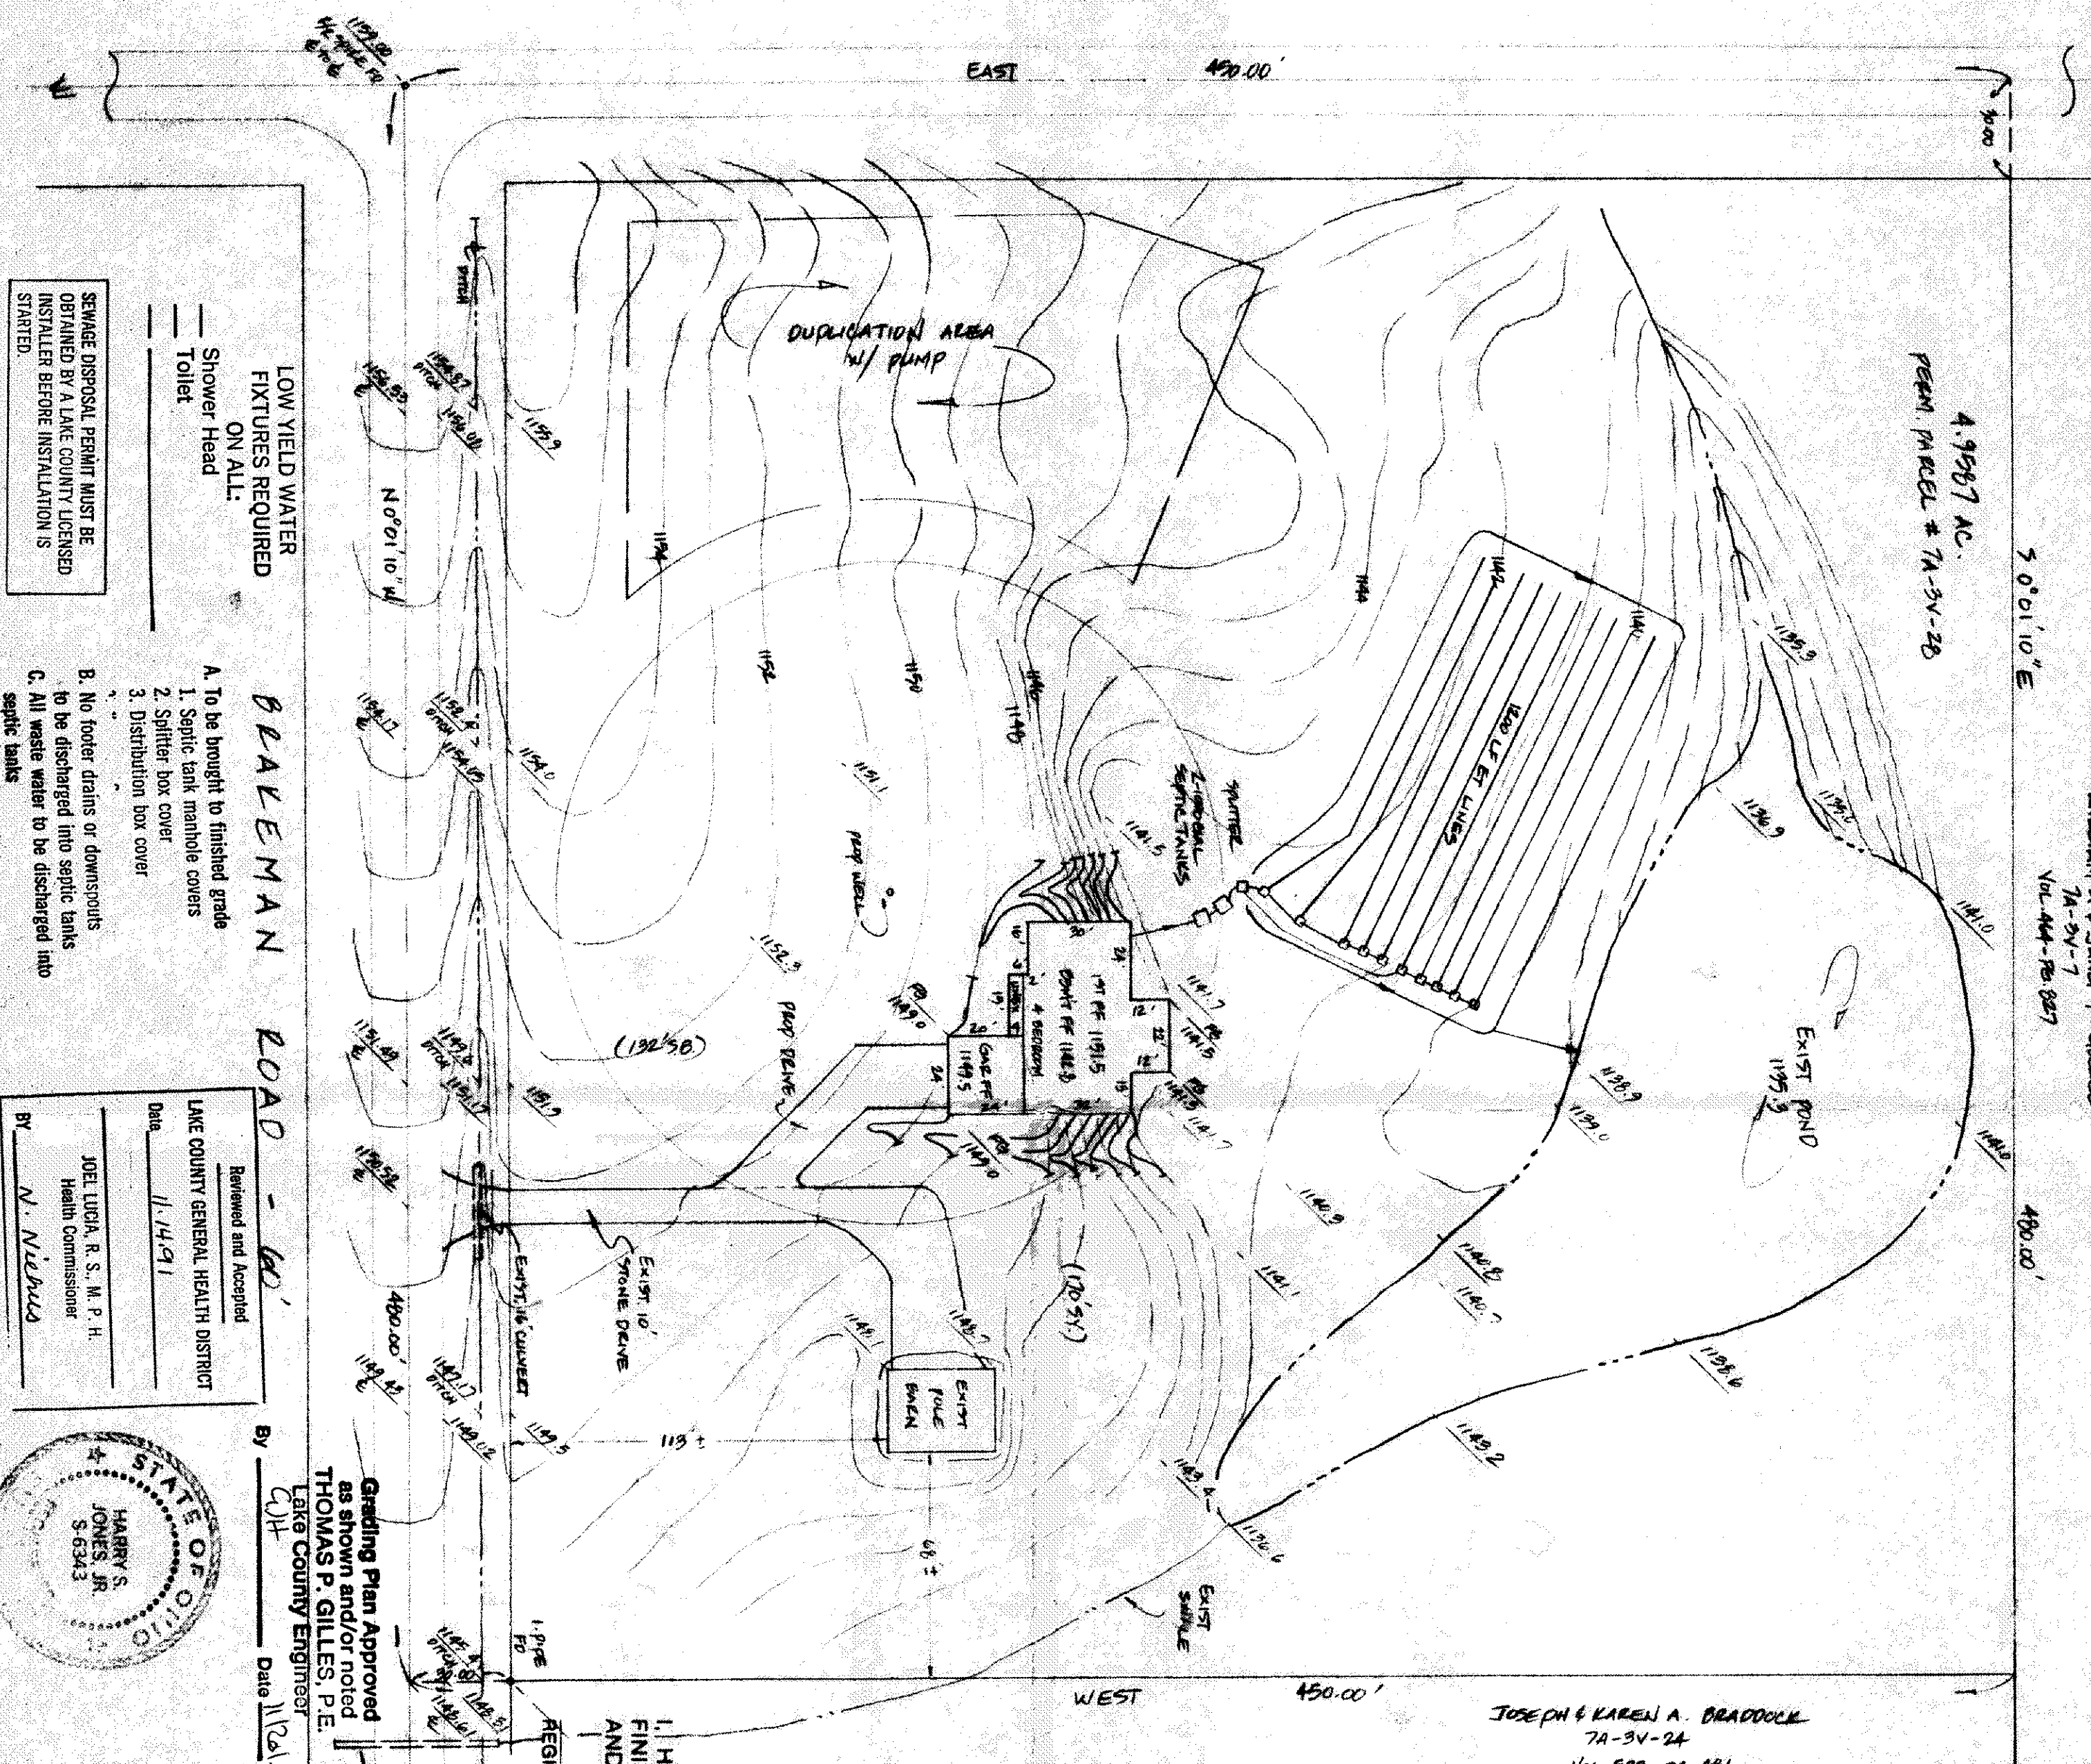

LOW YIELD WATER
FIXTURES REQUIRED
ON ALL:
Shower Head
Toilet

- BALEMAN ROAD - W**
- A. To be brought to finished grade
1. Septic tank manhole covers
2. Splitter box cover
3. Distribution box cover
- B. No footer drains or downspouts
to be discharged into septic tanks
- C. All waste water to be discharged into
septic tanks

Reviewed and Accepted
LAKE COUNTY GENERAL HEALTH DISTRICT
Date: 11/14/91
JOEL LUCIA, R. S. M. P. H.
Health Commissioner
By: N. Niebur

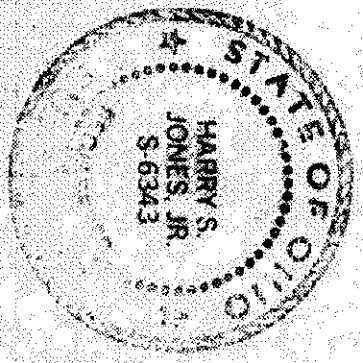

Grading Plan Approved
as shown and/or noted
THOMAS P. GILLES, P.E.
Lake County Engineer
By: C.H. Date: 11/26/91

SITE PLAN

ERRY TOWNSHIP, LAKE COUNTY, OHIO

FOR: MATAWAY BUILDERS INC.

ADDRESS: STREET: CITY: ZIP:

SUBDIVISION	NAME	LOT	TRACT
VOL. NO.	NO.	440	1125
SUBLOT NO.	STREET	7A-3V-28	BALEMAN RD.
NO. PARCEL NO.	NO. PARCEL NO.	NO. PARCEL NO.	STREET

SANITARY MANHOLE	WATER VALVE (GAS)
STORM MANHOLE	WATER METER (GAS)
INLET OR CATCH BASIN	AS BUILT ELEVATION
HYDRANT	INDICATES DIRECTION OF SURFACE DRAINAGE
EXISTING CONTOURS	
PROPOSED CONTOURS	
EXIST. ELEV.	100.0
PROF. ELEV.	100.0

REMARKS
ALL BOUNDARY DATA SHOWN WAS OBTAINED FROM IDEEDS, RECORDED
SUBDIVISION PLAT OR OTHER PUBLIC RECORDS
LOCATIONS AS SHOWN OF ADJACENT WELLS AND SEPTIC TANKS OBTAINED FROM
LAKE COUNTY HEALTH DEPARTMENT

DESIGN CERTIFICATION
THIS PLAN WAS PREPARED BY ME, AND IS CORRECT
TO THE BEST OF MY KNOWLEDGE AND BELIEF
NAME: Thomas P. Gilles
SUPERVISOR REGISTRATION NO. 86343

NO. OF BEDROOMS	WATER MAIN SIZE, LOCATION
NO. OF BATHS	SAN. SEWER SIZE & GR. LOC.
NO. OF GARAGES	SAN. IN. CAST. ELEV. INV. ELEV.
NO. OF PORCHES	SAN. CONN. SIZE, LOC. DEPTH
NO. OF DRIVEWAYS	STORM SEWER SIZE & GR. LOC.
NO. OF FENCES	STORM IN. CAST. ELEV. INV. ELEV.
NO. OF UTILITY LINES	PAV. TYPE, GRADE CURVES
NO. OF WELLS	GAS LINE LOC. SIZE PRESSURE
NO. OF TANKS	SEPTIC TANK LOCATION & DRAINAGE AREA
NO. OF PIPES	WELL LOCATION
NO. OF VALVES	ISOLATION RADIUS FROM WELL
NO. OF MANHOLES	
NO. OF INLETS	
NO. OF OUTLETS	

NO.	DATE	BY	SCALE	PHONE NO.
1			1" = 40'	357-1811
2				
3				
4				
5				

"AS BUILT" CERTIFICATION
I, HEREBY CERTIFY THAT THE CIRCLED GRADES ARE EXISTING
FINISH GRADES CHECKED IN THE FIELD ON 19
AND ARE CORRECT TO THE BEST OF MY KNOWLEDGE AND BELIEF.

REGISTERED SURVEYOR REG. NO.

TBM - CR SPIKE & BALEMAN
RADCLIFFE RD., ELEV. = 1179.00

"I, the undersigned hereby certify that this topography
indicated by 6", 1" or 2" contours, and elevations shown
hereon represent an actual field survey of the
the 11/22 day of 1991. The elevations were taken at approximately 11:30
of that date they existed as indicated on this plan."

Name: Thomas P. Gilles
86343
Reg. No.