

SITE PLAN

LEBOY TOWNSHIP, LAKE COUNTY, OHIO
for: MACAMALL BUILDERS INC.
CLIENT OWNER

ADDRESS STREET CITY ZIP

SUBDIVISION NAME LOT 9 TRACT 1125
VOL. - PG. 8-3V-28 PAGE 1125
SUBLOT NO. STREET PERMIT NO. ENGINEER

LEGEND

SANITARY MANHOLE
STORM MANHOLE
INLET OR CATCH BASIN
HYDRANT
EXISTING CONTOURS
PROPOSED CONTOURS
EXIST. ELEV. 100.0
PROP. ELEV. 100.0

WATER VALVE (GAS)
WATER METER (GAS)
AS BUILT ELEVATION
INDICATES DIRECTION OF SURFACE DRAINAGE

REMARKS

ALL BOUNDARY DATA SHOWN WAS OBTAINED FROM (DEEDS, RECORDED SUBDIVISION PLAT OR OTHER PUBLIC RECORDS)
LOCATIONS AS SHOWN OF ADJACENT WELLS AND SEPTIC TANKS OBTAINED FROM LAKE COUNTY HEALTH DEPARTMENT

DESIGN CERTIFICATION
THIS PLAT WAS PREPARED BY ME, AND IS CORRECT TO THE BEST OF MY KNOWLEDGE AND BELIEF.

NAME SURVEYOR REGISTRATION NO.

CHECK LIST

NO. OF BEDROOMS
NO. OF BATHS
NO. OF GARAGES
NO. OF POOLS
NO. OF HOT TUBS
NO. OF OTHER STRUCTURES
NO. OF OTHER FEATURES
NO. OF OTHER NOTES

WATER MAIN SIZE, LOCATION
SAN. SEWER SIZE & GR. LOC.
SAN. MH. CAST. ELEV. INV. ELEV.
SAN. CORR. SIZE, LOC. DEPTH
STORM SEWER SIZE & GR. LOC.
STORM MH. CAST ELEV. INV. ELEV.
PAV'T TYPE GRADE CURVES
APPROX. TYPE WIDTH THICKNESS
SEPTIC TANK LOCATION & DUPLICATION AREA
SEPTIC TANK TYPE DIA. LENGTH
ISOLATION RADIUS FROM WELL

PLAN PREPARED BY:

BABCOCK • JONES & ASSOCIATES, INC.
PAINESVILLE, OHIO



NO.	DATE	BY
1		
2		
3		
4		
5		

DRAWN BY	SCALE 1" =	PHONE NO.
CHK'D.	DATE 11-12-91	357-1811
CREW	APP'D.	91-223 3/2
CHIEF		


"AS BUILT" CERTIFICATION

I, HEREBY CERTIFY THAT THE CIRCLED GRADES ARE EXISTING FINISH GRADES CHECKED IN THE FIELD ON 19
AND ARE CORRECT TO THE BEST OF MY KNOWLEDGE AND BELIEF.

REGISTERED SURVEYOR REG. NO.

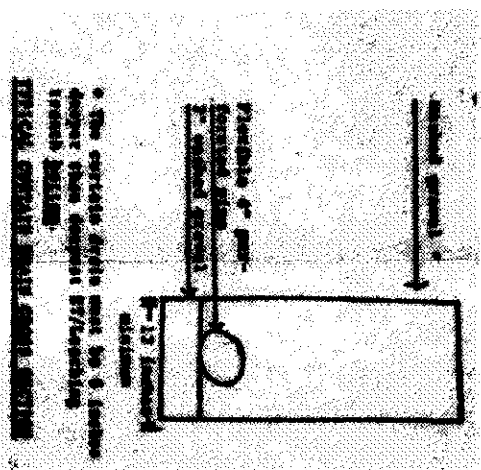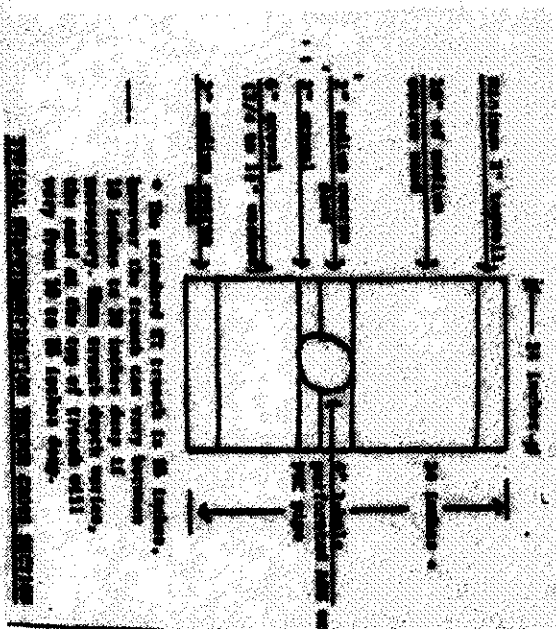

NOTE: SEPTIC APPROVAL CONTINGENT UPON LAKE COUNTY HEALTH DEPARTMENT EVALUATION.

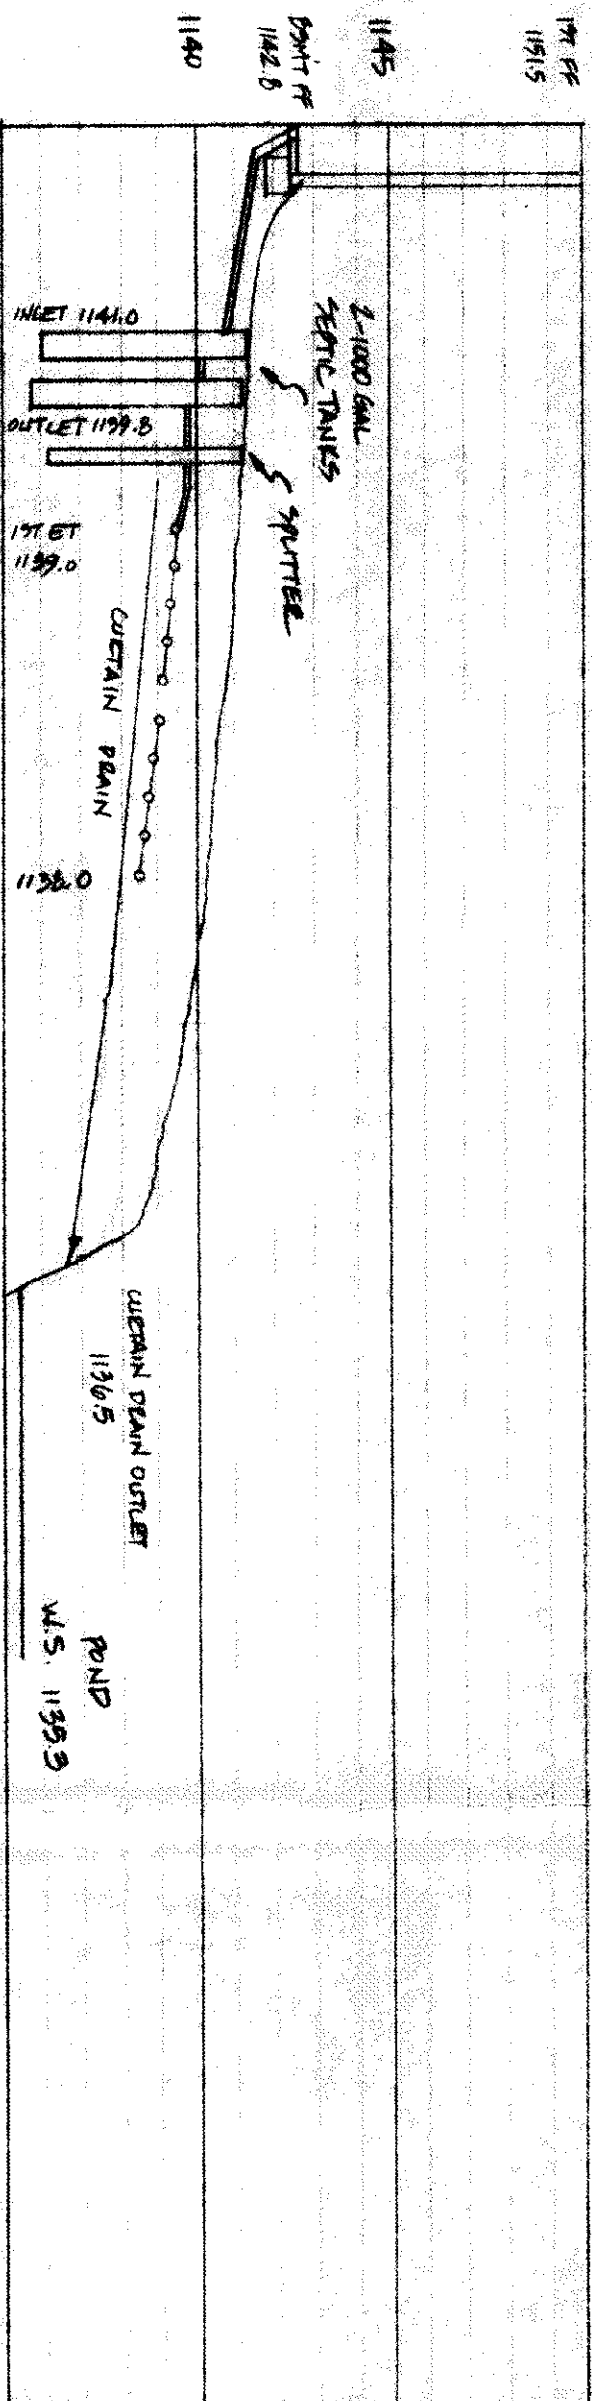

HYDRAULIC PROFILE
HORIZ. 1"=30', VERT 1"=5'