

SITE PLAN

LEBOY TOWNSHIP, LAKE COUNTY, OHIO

for: JAMES L. LEBY, OWNER

504 HOBART DR. FAIRBURN, OHIO

SUBDIVISION	VOL. - PG.	NAME	LOT	TRACED
SUBLOT NO.	STREET	STREET	24	1
STREET	STREET	STREET	24	1
STREET	STREET	STREET	24	1

Grading Plan Approved
as shown and/or noted
THOMAS P. GILLES, P.E.
Lake County Engineer

By Date 2/1/17

SANITARY MANHOLE	WATER VALVE (GAS)
STORM MANHOLE	WATER METER (GAS)
INLET OR CATCH BASIN	AS BUILT ELEVATION
HYDRANT	INDICATES DIRECTION OF SURFACE DRAINAGE
EXISTING CONTOURS	
PROPOSED CONTOURS	
EXIST. ELEV.	100.0
PROV. ELEV.	100.0

LEGEND

ALL BOUNDARY DATA SHOWN WAS OBTAINED FROM (DEEDS, RECORDED SUBDIVISION PLAT OR OTHER PUBLIC RECORDS)
LOCATIONS AS SHOWN OF ADJACENT WELLS AND SEPTIC TANKS OBTAINED FROM LAKE COUNTY HEALTH DEPARTMENT

REMARKS

THIS PLAT WAS PREPARED BY ME, AND IS CORRECT TO THE BEST OF MY KNOWLEDGE AND BELIEF.

NAME SUPERVISOR REGISTRATION NO.

CHECK LIST

NO. OF BEDROOMS	WATER MAIN SIZE, LOCATION
DIMENSIONS	SAN. SEWER SIZE, GR. LOC.
TIE TO NEAREST STREET	SAN. INH. CAST ELEV. INV. ELEV.
SUBLOT NO. PARCEL NO.	SAN. CONN. SIZE, LOC. DEPTH
SURROUNDING OWNERS	STORM SEWER SIZE, GR. LOC.
BLOC. DIMENSIONS FIN. GR.	STORM INH. CAST ELEV. INV. ELEV.
BLOC. TIES FIN. GR.	PAV'T TYPE, GRADE CURVES
ADJACENT TIES, ELEV. DIMENSIONS	GAS LINE LOC. SIZE PRESSURE
SEPTIC TANK LOCATION & DUPLICATION AREA	SEPTIC TANK LOC. SIZE PRESSURE
WELL LOCATION	WELL LOCATION
ROCK OUTCROPPINGS	ISOLATION RADIUS FROM WELL

PLAN PREPARED BY:

BABCOCK • JONES & ASSOCIATES, INC.

PAINESVILLE, OHIO

NO.	DATE	BY	DRAWN BY	SCALE	PHONE NO.
1	7-6-87	LS	LS	1" = 40'	357-1811
2					
3					
4					
5					

"AS BUILT" CERTIFICATION



I, HEREBY CERTIFY THAT THE CIRCLED GRADES ARE EXISTING FINISH GRADES CHECKED IN THE FIELD ON 19 19 AND ARE CORRECT TO THE BEST OF MY KNOWLEDGE AND BELIEF.

REGISTERED SURVEYOR

REG. NO.

7/1/17 - 7/31/17 (652) 508
OF PAINESVILLE, OHIO - 100.00

LEBOY - CENTER ROAD

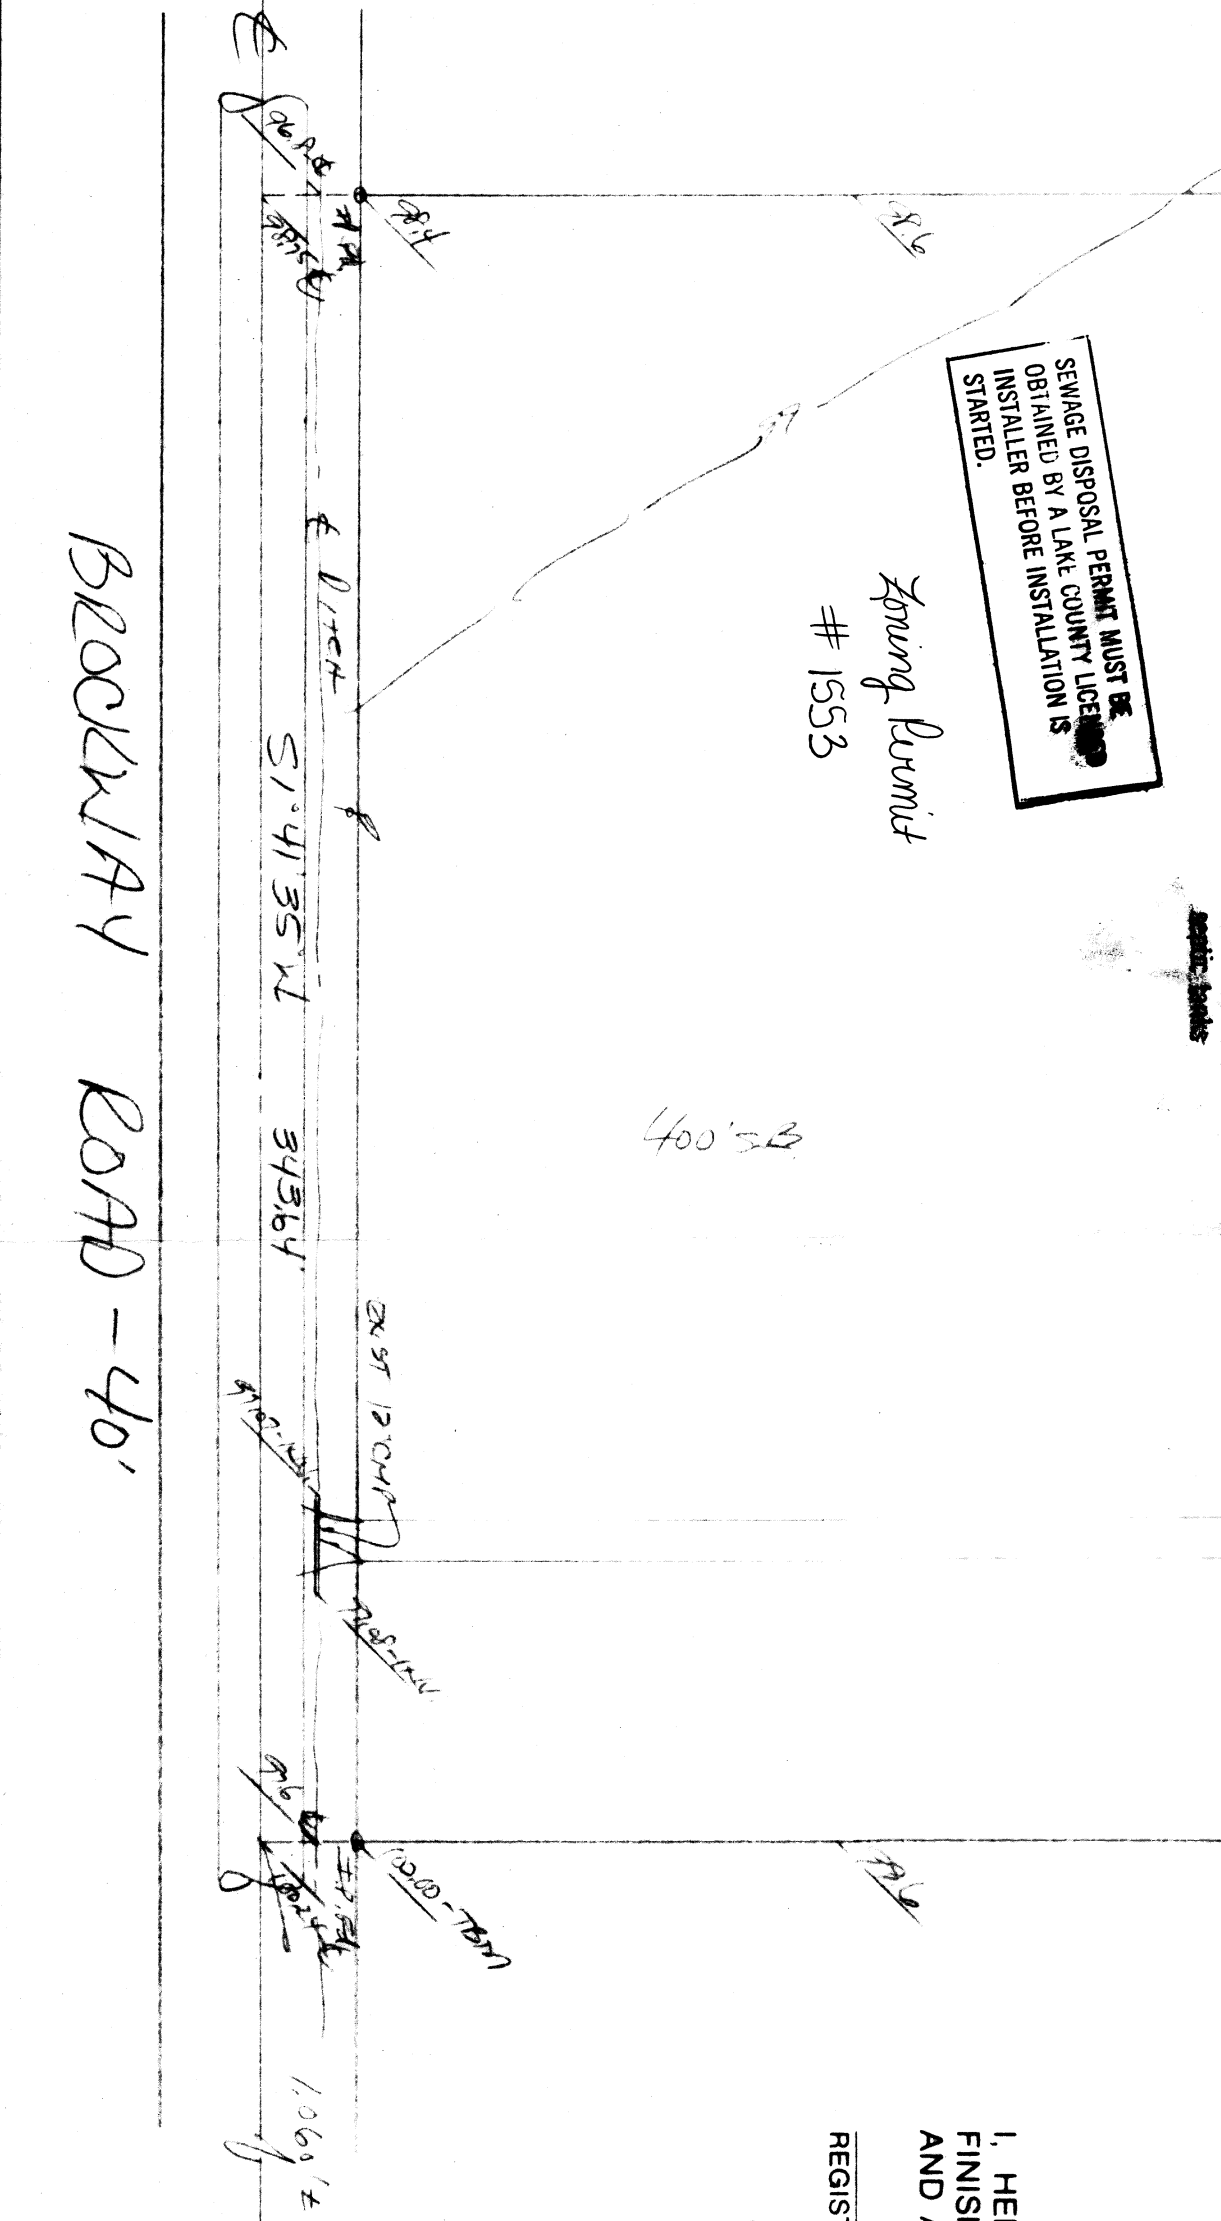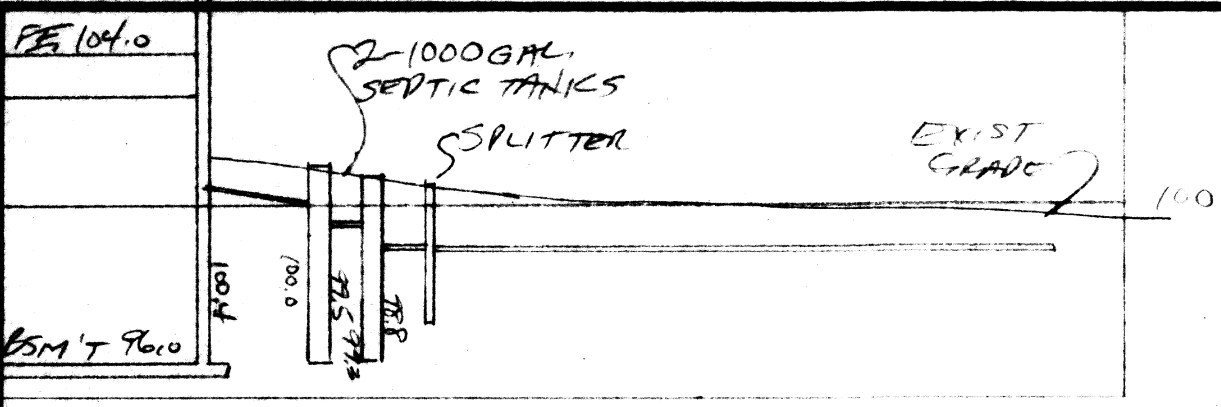

BROOKLYN ROAD - 40'

