


RADCLIFFE ROAD

DUE NORTH

CALLOW ROAD

TBM. FR NAIL IN UTIL
PCE # 144612
ELV 1101600
ASSUMED

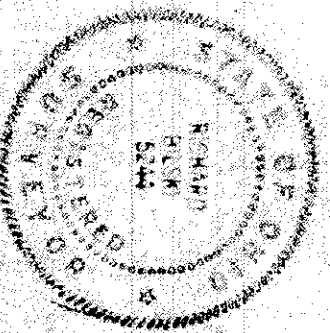

Prepared by
Richard P. Gilles
PS# 5244

SITE PLAN FOR PAUL BACHMAN OF
1.603 ACRES OF LAND NOW IN
LEROY TOWNSHIP - LAKE COUNTY - OHIO




DATE 5/11/83
SCALE 1"=40'
DRAWN BY PJB
CHECKED BY PJB
FSA 461, M101

COLPETZER WOODS
CONSULTANTS, INC.
MENTOR, OHIO 44060

SHEET 1 OF 1
CONTRACT NO. 83-030

Grading Plan Approved
as shown and/or noted
THOMAS P. GILLES, P.E.
Lake County Engineer


By *He* Date 6/15/83 CHNG GRADES AT HOUSE
REV 9/31/83 PJB

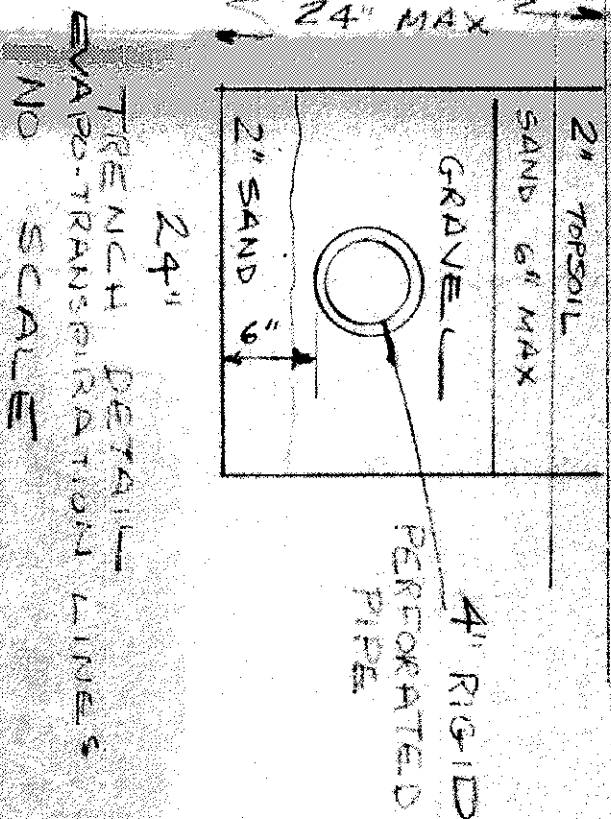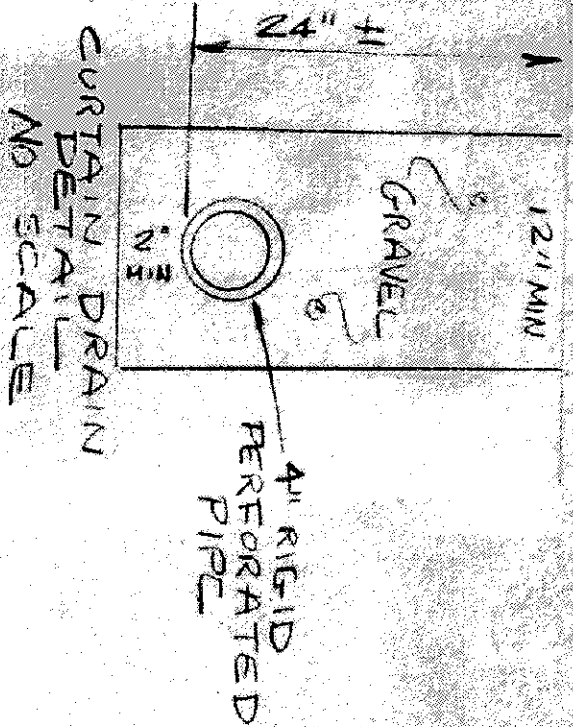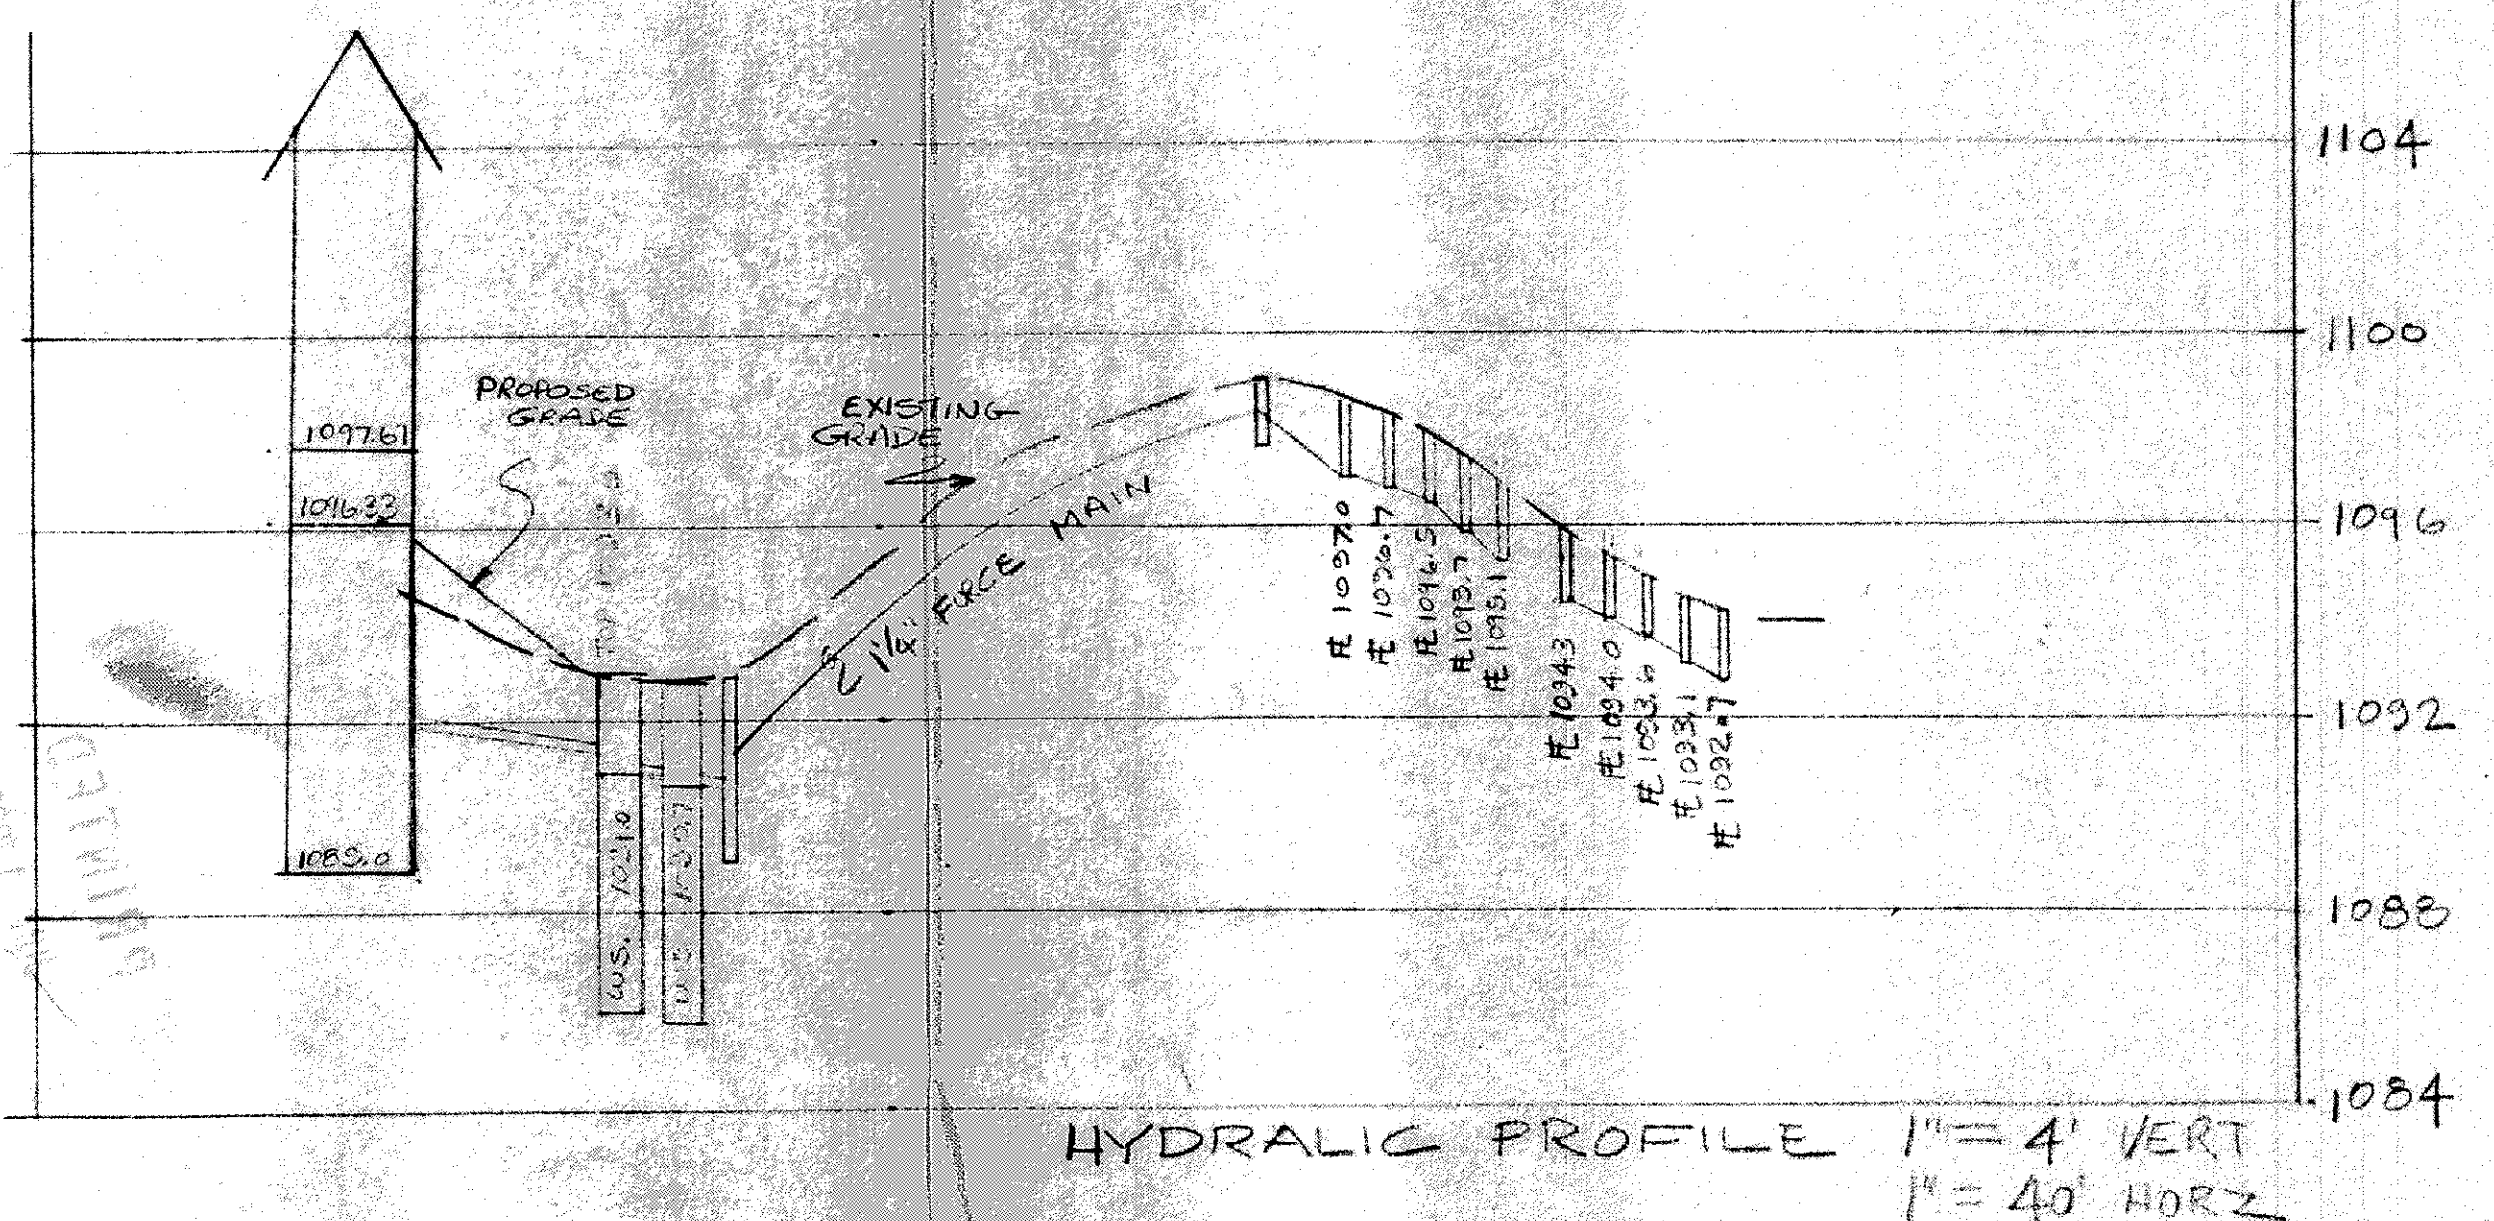

SCALE
1"=40'

N

TRENCH DETAIL -
EVAPOTRANSPIRATION LINES
NO SCALE

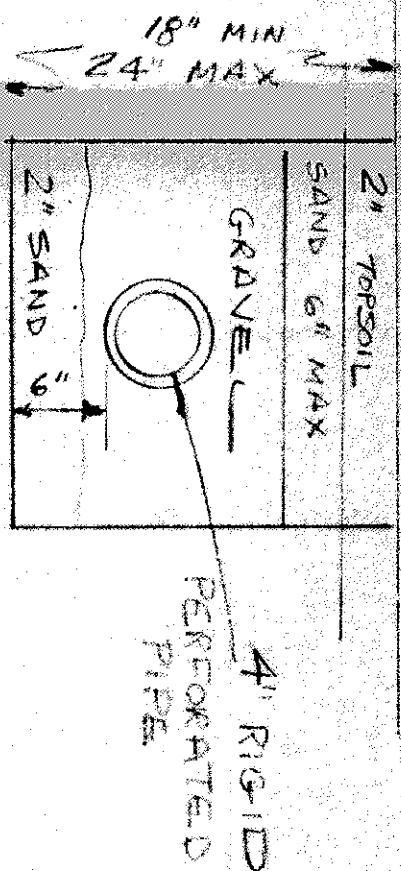

N 88°43'00"W

465.72
S 88°43'00"E

PROPOSED GRADES
FIN. FLOOR ELV 1071.67
GAR. FLOOR ELV 1016.33
BSMT. FLOOR ELV 1083.00

CURTAIN DRAIN
500 L.F. EVAPOTRANSPIRATION LINES
500 L.F. EVAPOTRANSPIRATION LINES

DUE NORTH
50.00

Elevations: 1099, 1098, 1097, 1096, 1095, 1094, 1093

RADIUS
1093

275' SETBACK

100' SETBACK

1095, 1094, 1093,0