
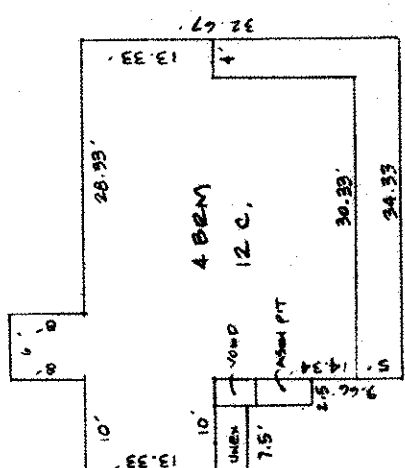
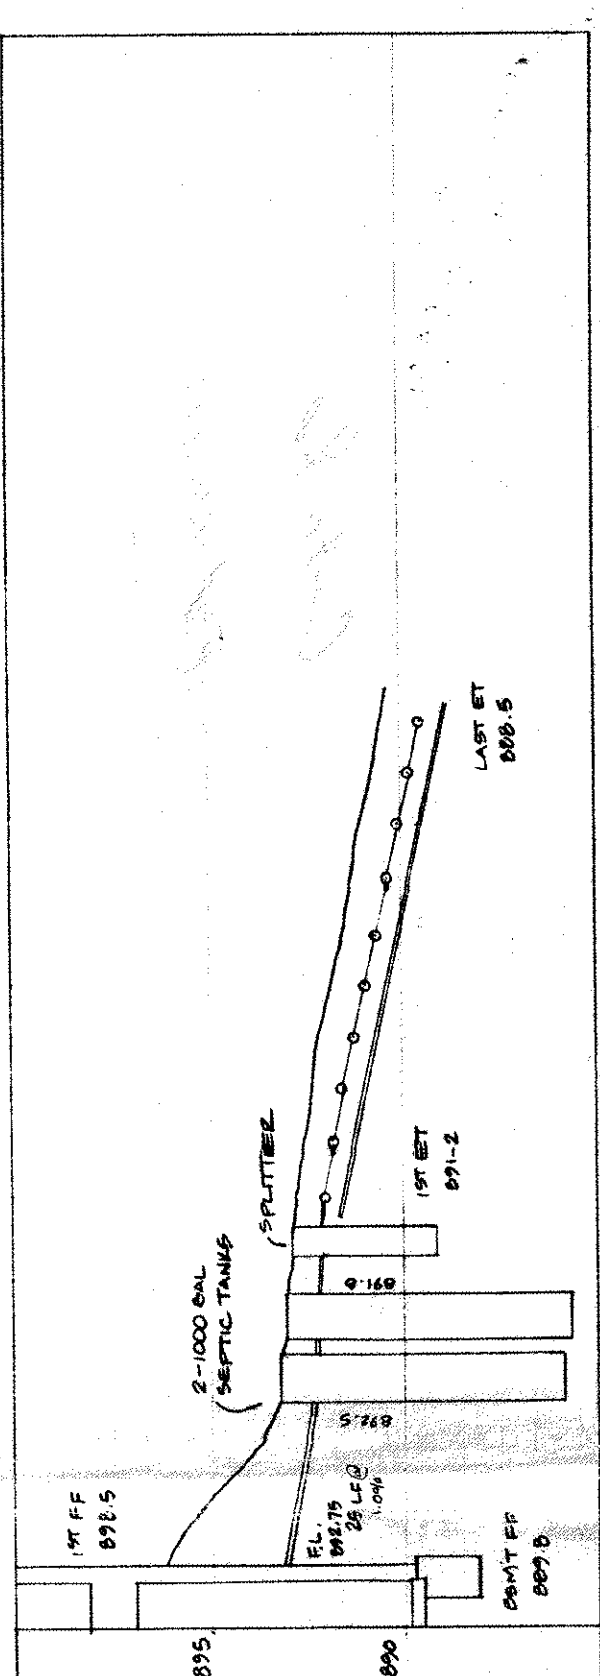
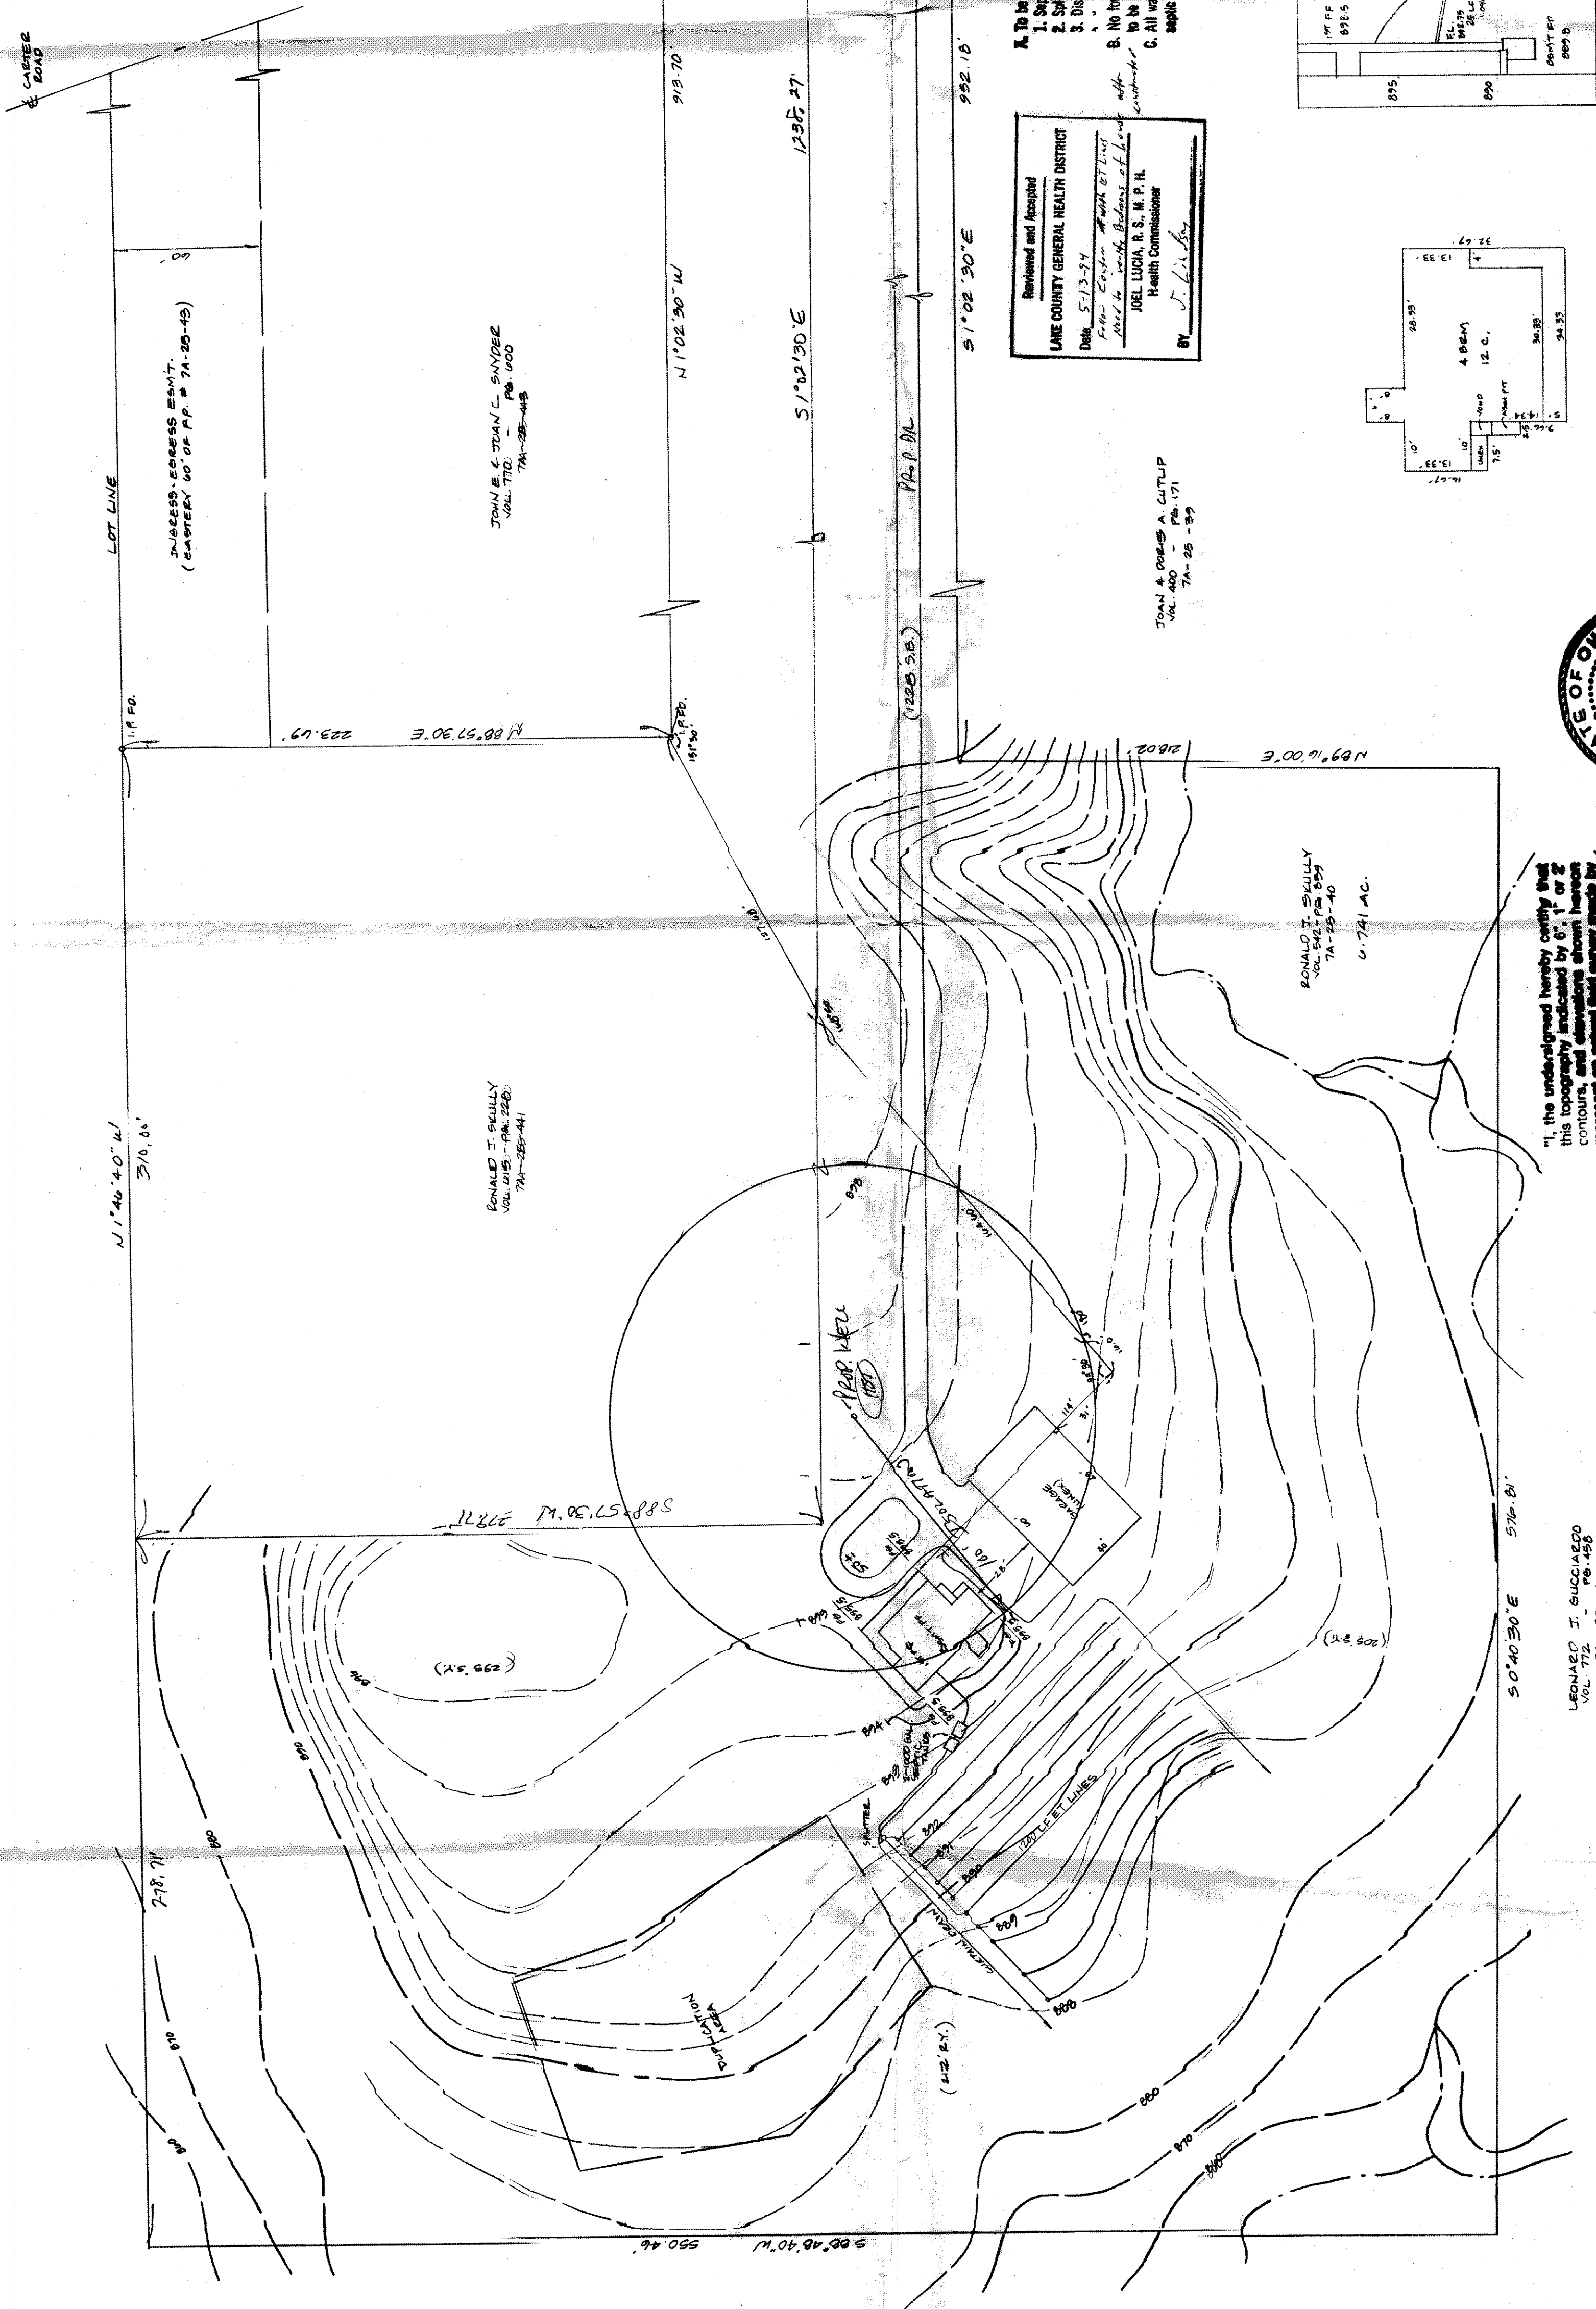


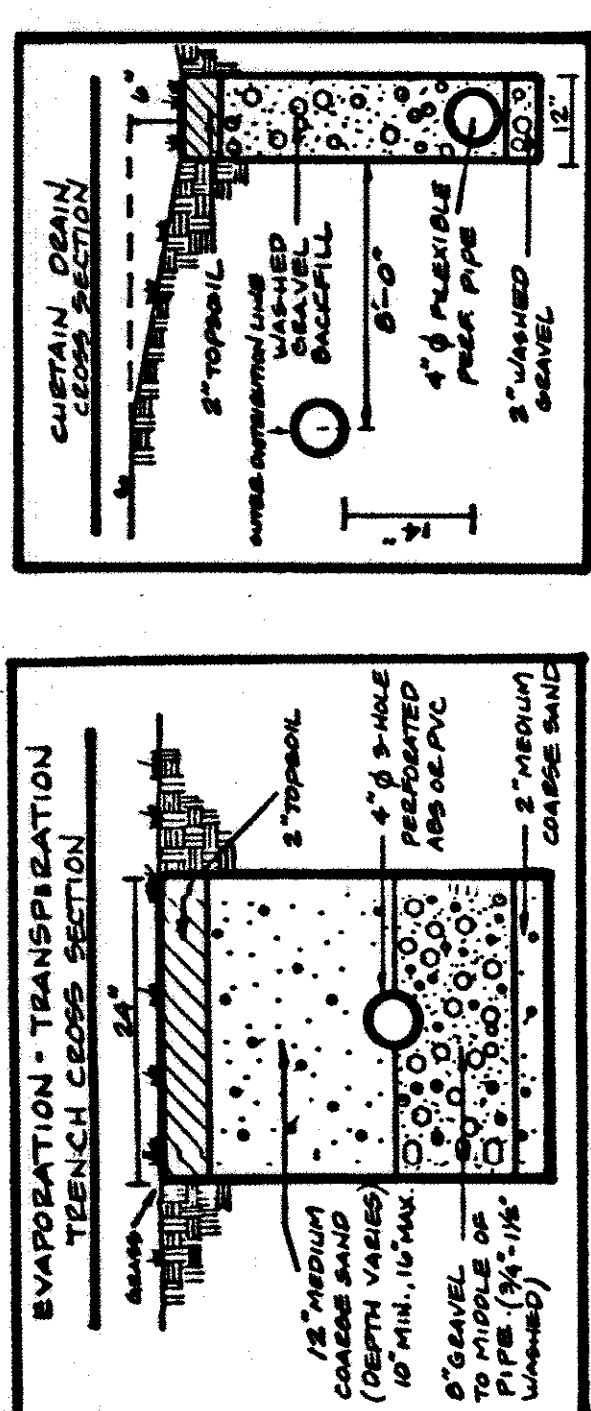

"I, the undersigned hereby certify that this topography indicated by 6", 1" or 2" contours, and elevations shown hereon represent an actual field survey made by me on the 24th day of May, 1954, and that the elevations were taken at appropriate intervals and that on that date they satisfied as indicated hereon.

Name Harry J. Smith Reg. No. 6343

HYDRAULIC PROFILE
SCALE: 1"=20' VERT. 1"=5'
DESIGNED BY: _____ Date: 5/18/94
CHECKED BY: _____
APPROVED BY: _____
THOMAS P. GILLES, P.E.
Lake County Engineer

FOUNDATION DIMENSIONS

REV. NO.	DESCRIPTION	DATE	BY	CHKD
1	RELOCATE HOUSE & DRIVE & SEPTIC. ADDED 850172	2-14-94	A	HA
2	REMOVED PEAP LINES & DRIVE WAY	4-24-94	HA	HA
3	REMOVED PEAP LINES	4-24-94	HA	HA
4	ADDED 2 LOT LINES	4-24-94	HA	HA

SITE PLAN
FOR
NAUGHTON BUILDERS



BABCOCK, JONES AND ASSOCIATES, INC
CIVIL ENGINEERS - SURVEYORS - LAND PLANNERS
PAINESVILLE OHIO 44077

DATE	JANUARY '94
DESIGN BY	HA
DRAWN BY	HA
APPROVED BY	HA

SCALE 1"=40'

JOB NO. 93-260

SHEET 1 OF 1

VOL. 942 - P. 6, 959

7A - 25 - 40

LEEDS TOWNSHIP - LAKE COUNTY - OHIO