
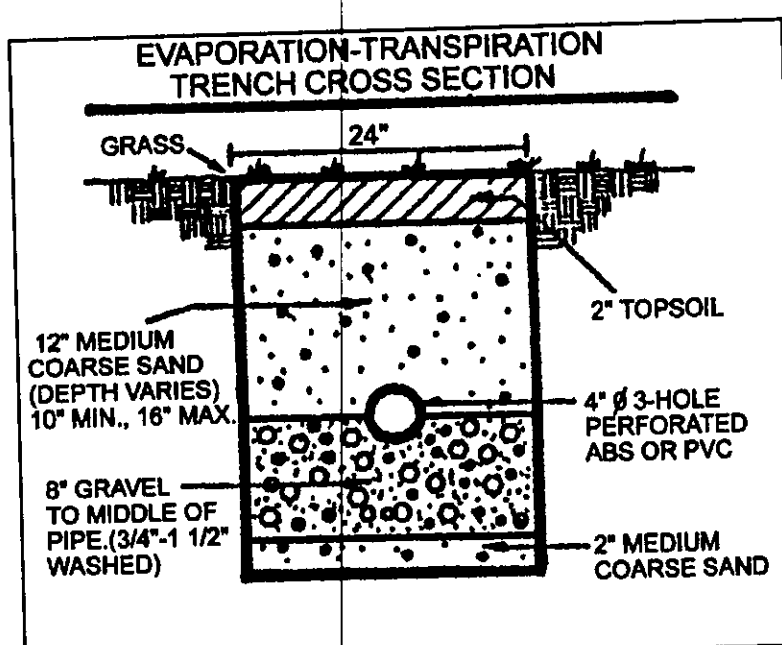


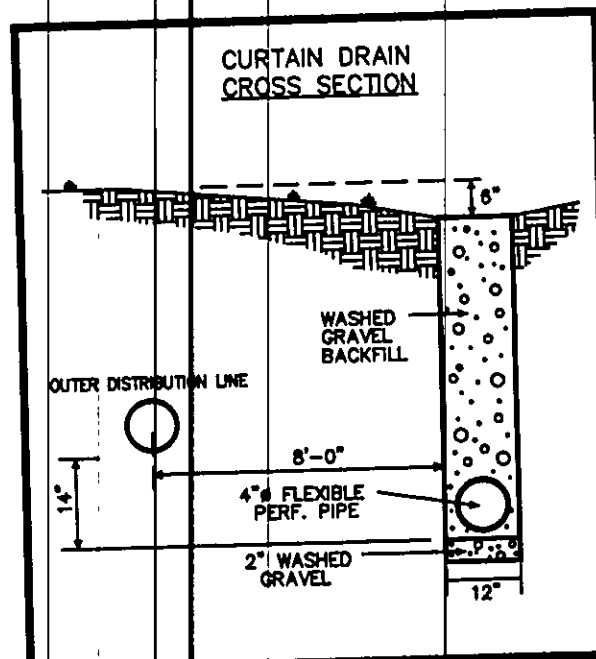

REVIEWED AND ACCEPTED
LAKE COUNTY GENERAL
HEALTH DISTRICT

Date 4/25/03
By David B. Morris



SEWAGE DISPOSAL PERMIT MUST BE
OBTAINED BY A LAKE COUNTY LICENSED
INSTALLER BEFORE INSTALLATION IS
STARTED

Grading Plan Approved
as shown and/or noted
JAMES R. GILLS, P.E.
Lake County Engineer
By [Signature] Date 5/6/03

LOT "C"
PHILLIP & BILLIE WALKER
VOL. 733 - PG. 165
7A-36-23

JOSEPH G. SAFRANKO
VOL. 157 - PG. 772
7A-36-27

LOT "B"
4.550 ACRES

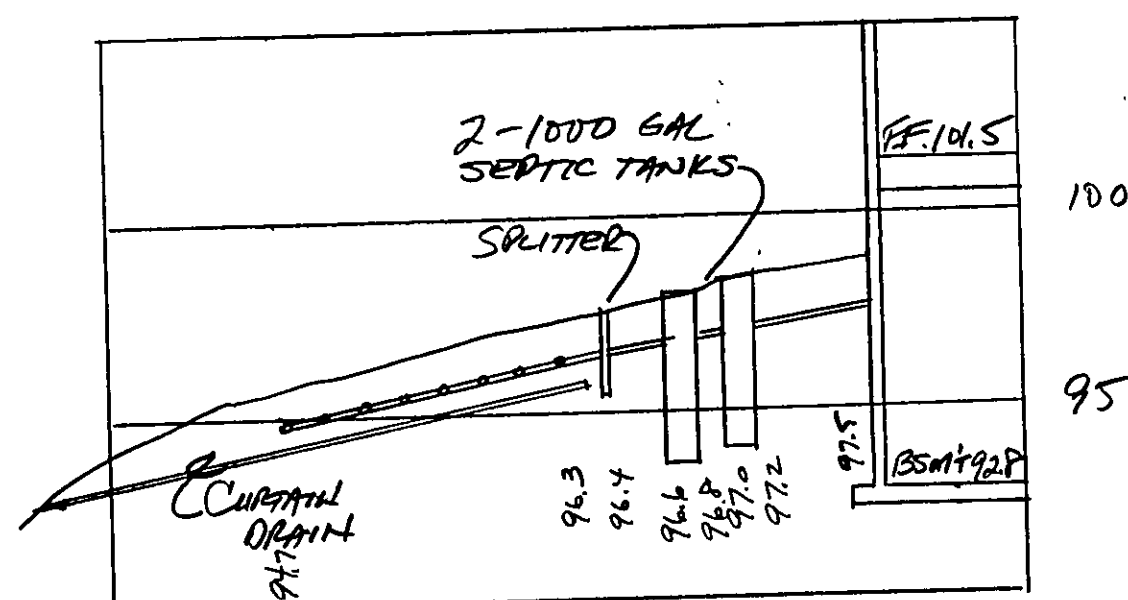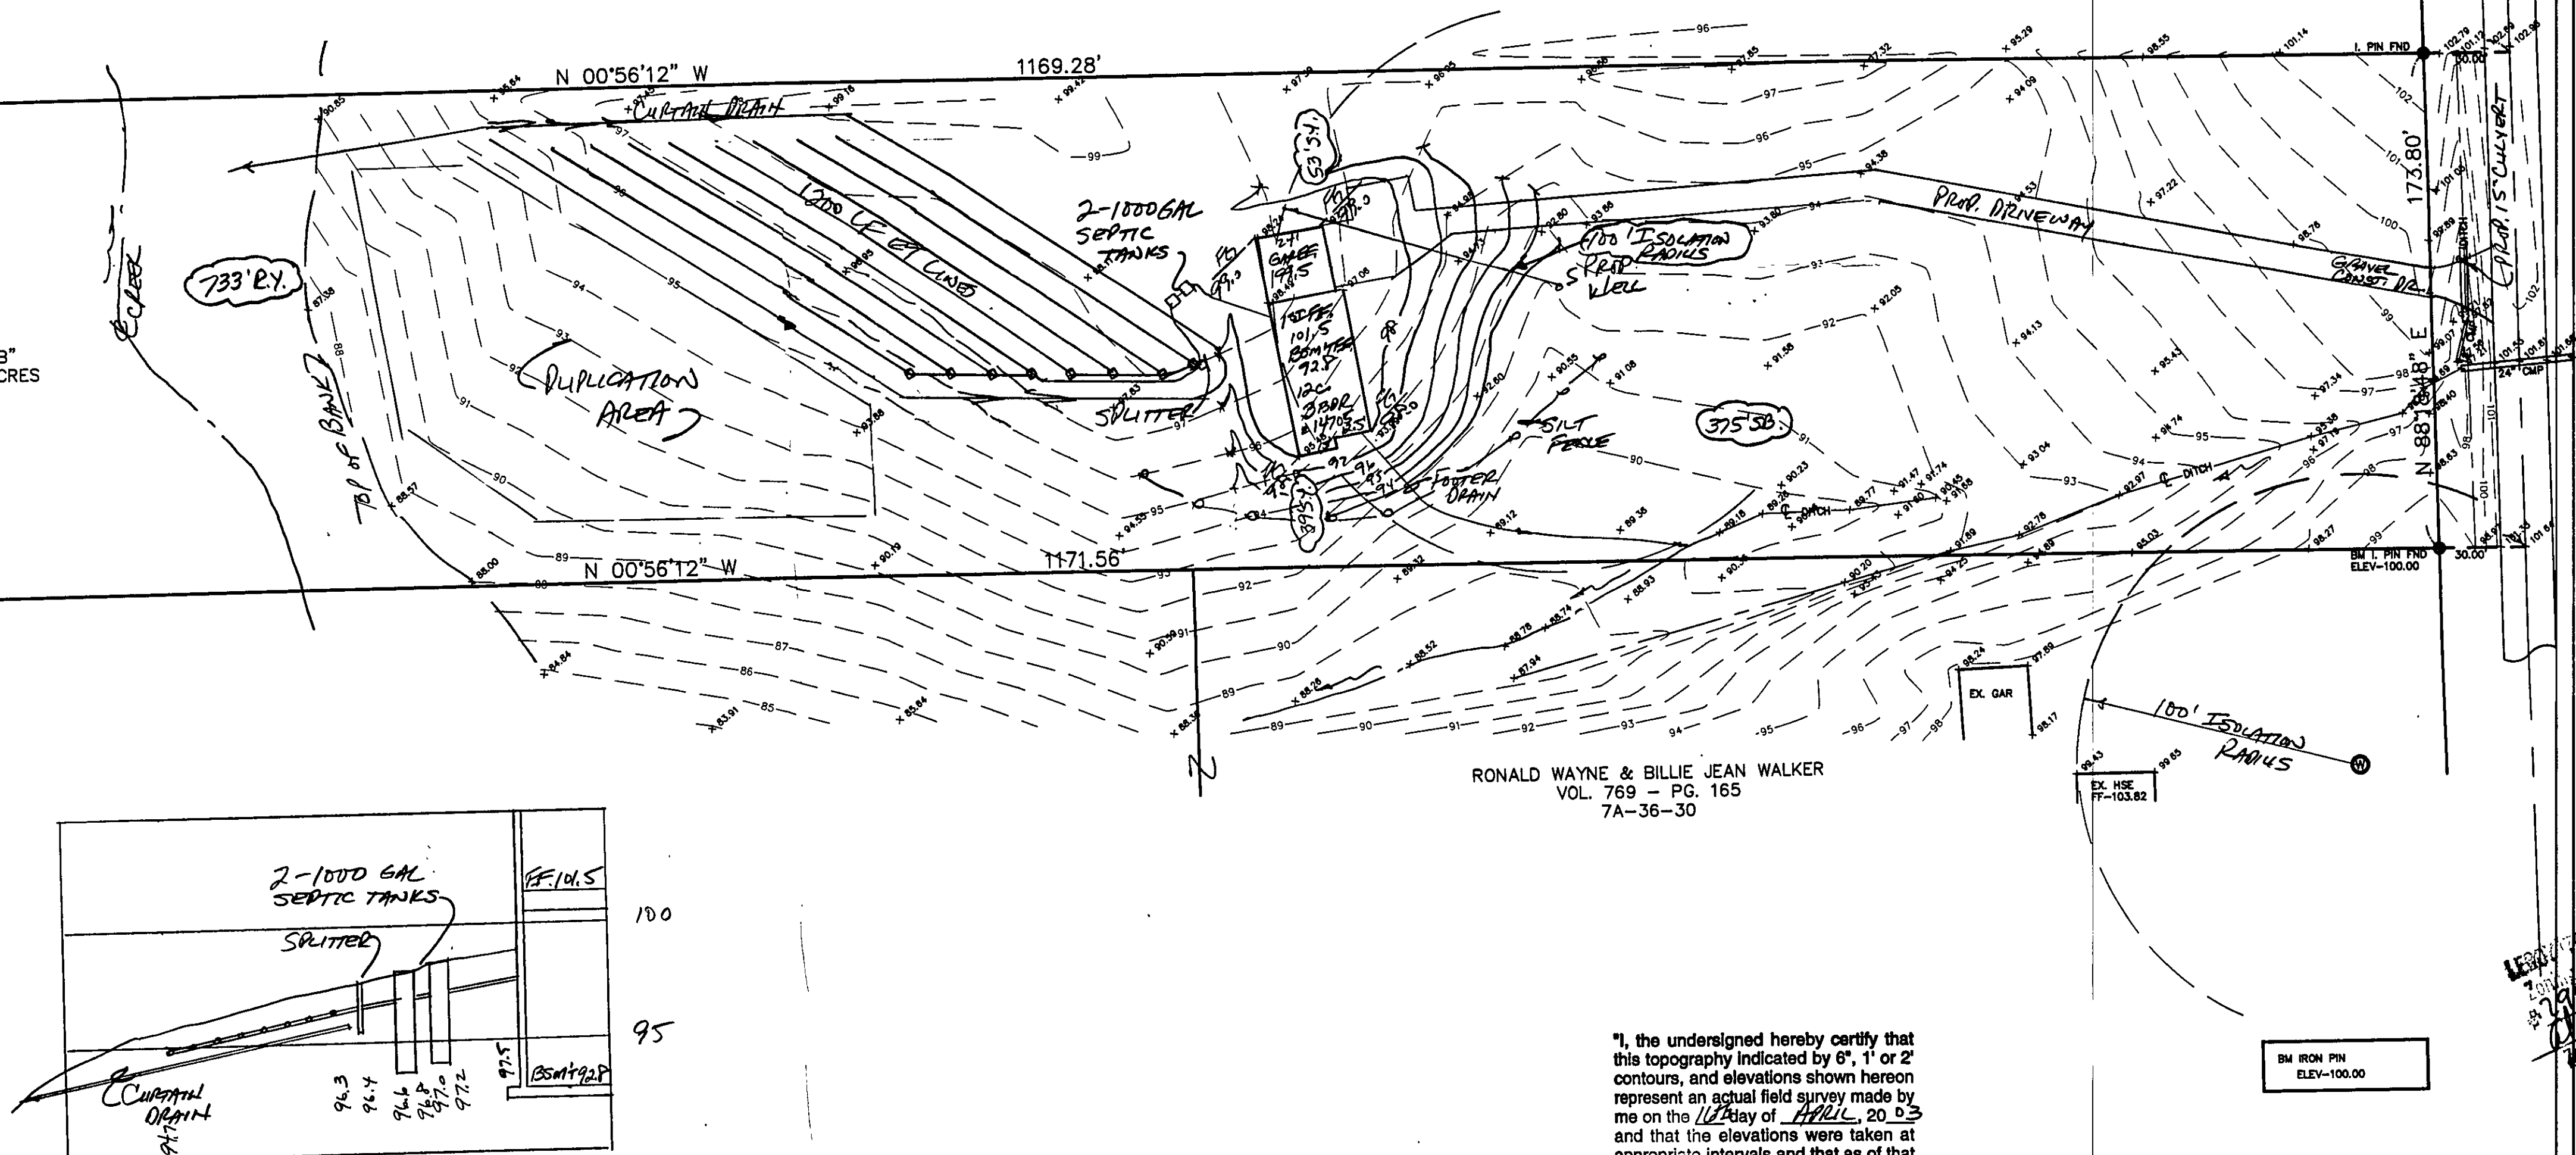

HYDRAULIC PROFILE
HORIZ. 1" = 40' VERT. 1" = 5'

RONALD WAYNE & BILLIE JEAN WALKER
VOL. 769 - PG. 165
7A-36-30

"I, the undersigned hereby certify that
this topography indicated by 6", 1" or 2"
contours, and elevations shown hereon
represent an actual field survey made by
me on the 11th day of APRIL 20, 03
and that the elevations were taken at
appropriate intervals and that as of that
date they existed as indicated hereon."

Name Holly Jones #6343
Reg. No.

EXISTING UTILITIES NOTE:
THE SIZE AND LOCATION, BOTH HORIZONTAL AND VERTICAL
OF THE UNDERGROUND UTILITIES SHOWN HEREON, HAVE BEEN
OBTAINED BY A SEARCH OF AVAILABLE RECORDS.
WHERE PRACTICAL, HOWEVER, BABCOCK, JONES AND ASSOCIATES
INC. DOES NOT GUARANTEE THE COMPLETENESS NOR ACCURACY
THEREOF.

REV. NO.	DESCRIPTION	DATE	BY	CHK'D

bj BABCOCK, JONES AND ASSOCIATES, INC.
CIVIL ENGINEERS - SURVEYORS - LAND PLANNERS
PAINESVILLE OHIO 44077

DATE 4/17/03
DESIGN BY HJ
DRAWN BY NS
APPROVED BY HJ

LERoy TOWNSHIP LAKE COUNTY STATE OF OHIO

SITE PLAN
FOR
MARK SCHAEFER

SCALE 1"=40'
JOB NO 03-067
SHEET 1 OF 1