

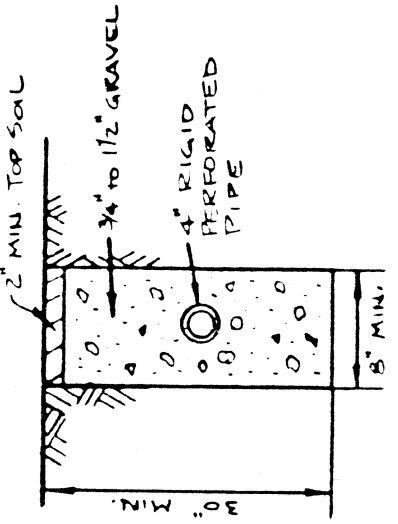


HYDRAULIC PROFILE


SCALE: 1" = 20' HORIZ
1" = 2' VERT

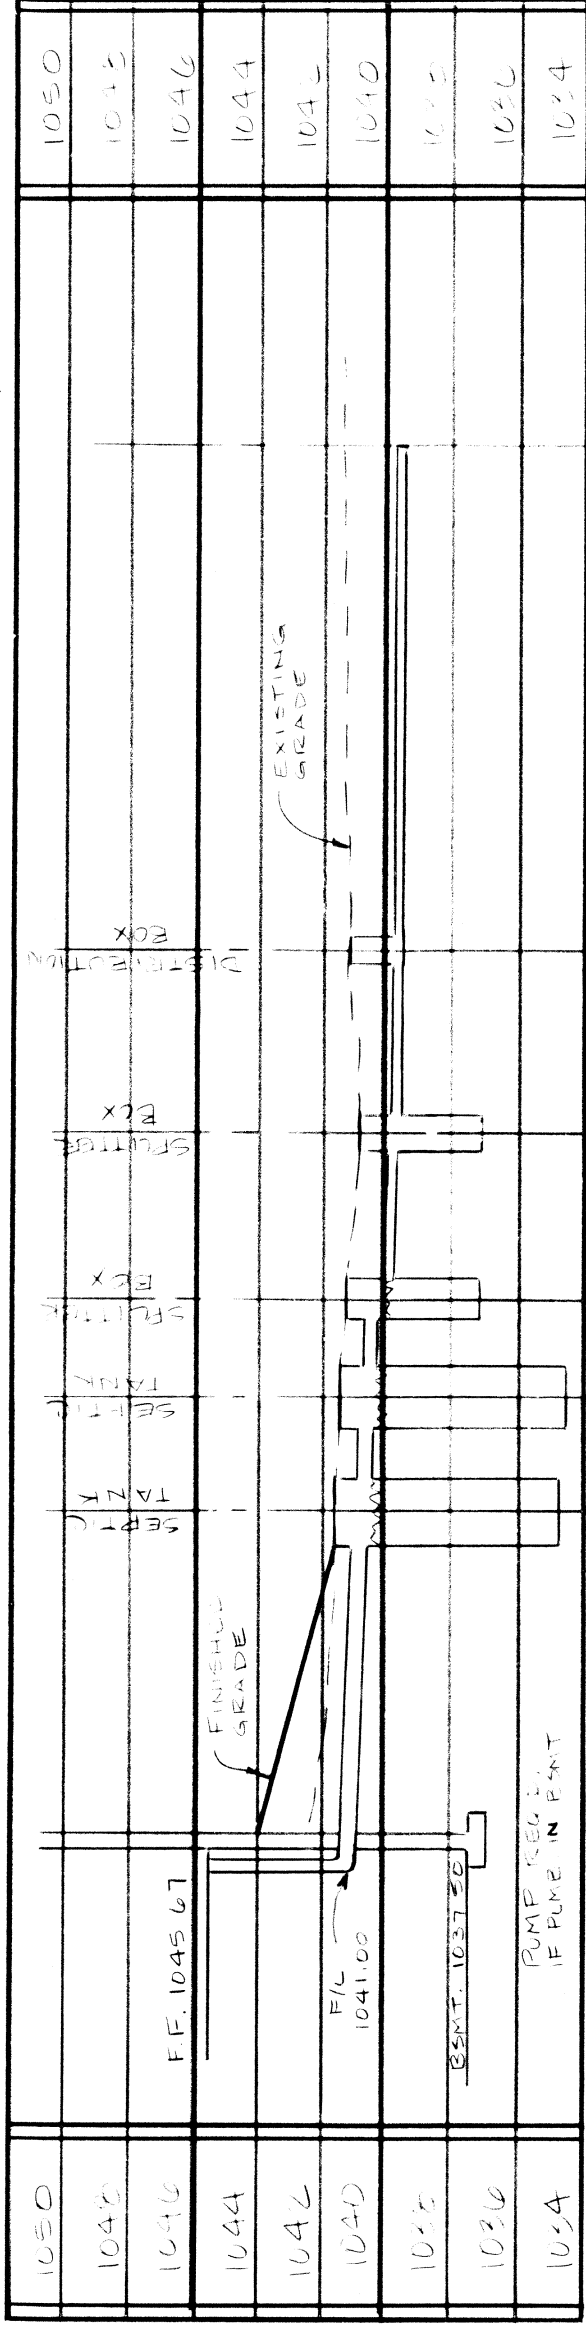

CURB DRAIN TRENCH DETAIL
NO SCALE

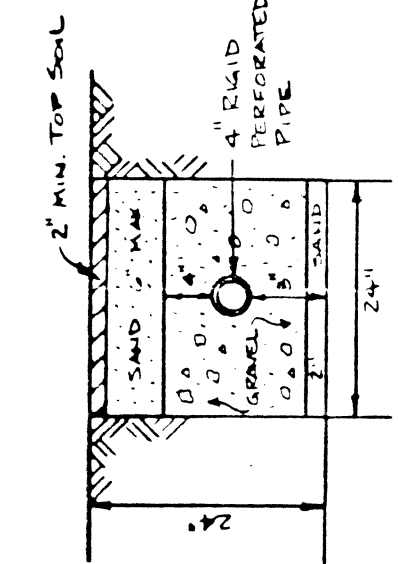

EVAP-TRANSPIRATION TRENCH DETAIL
NO SCALE

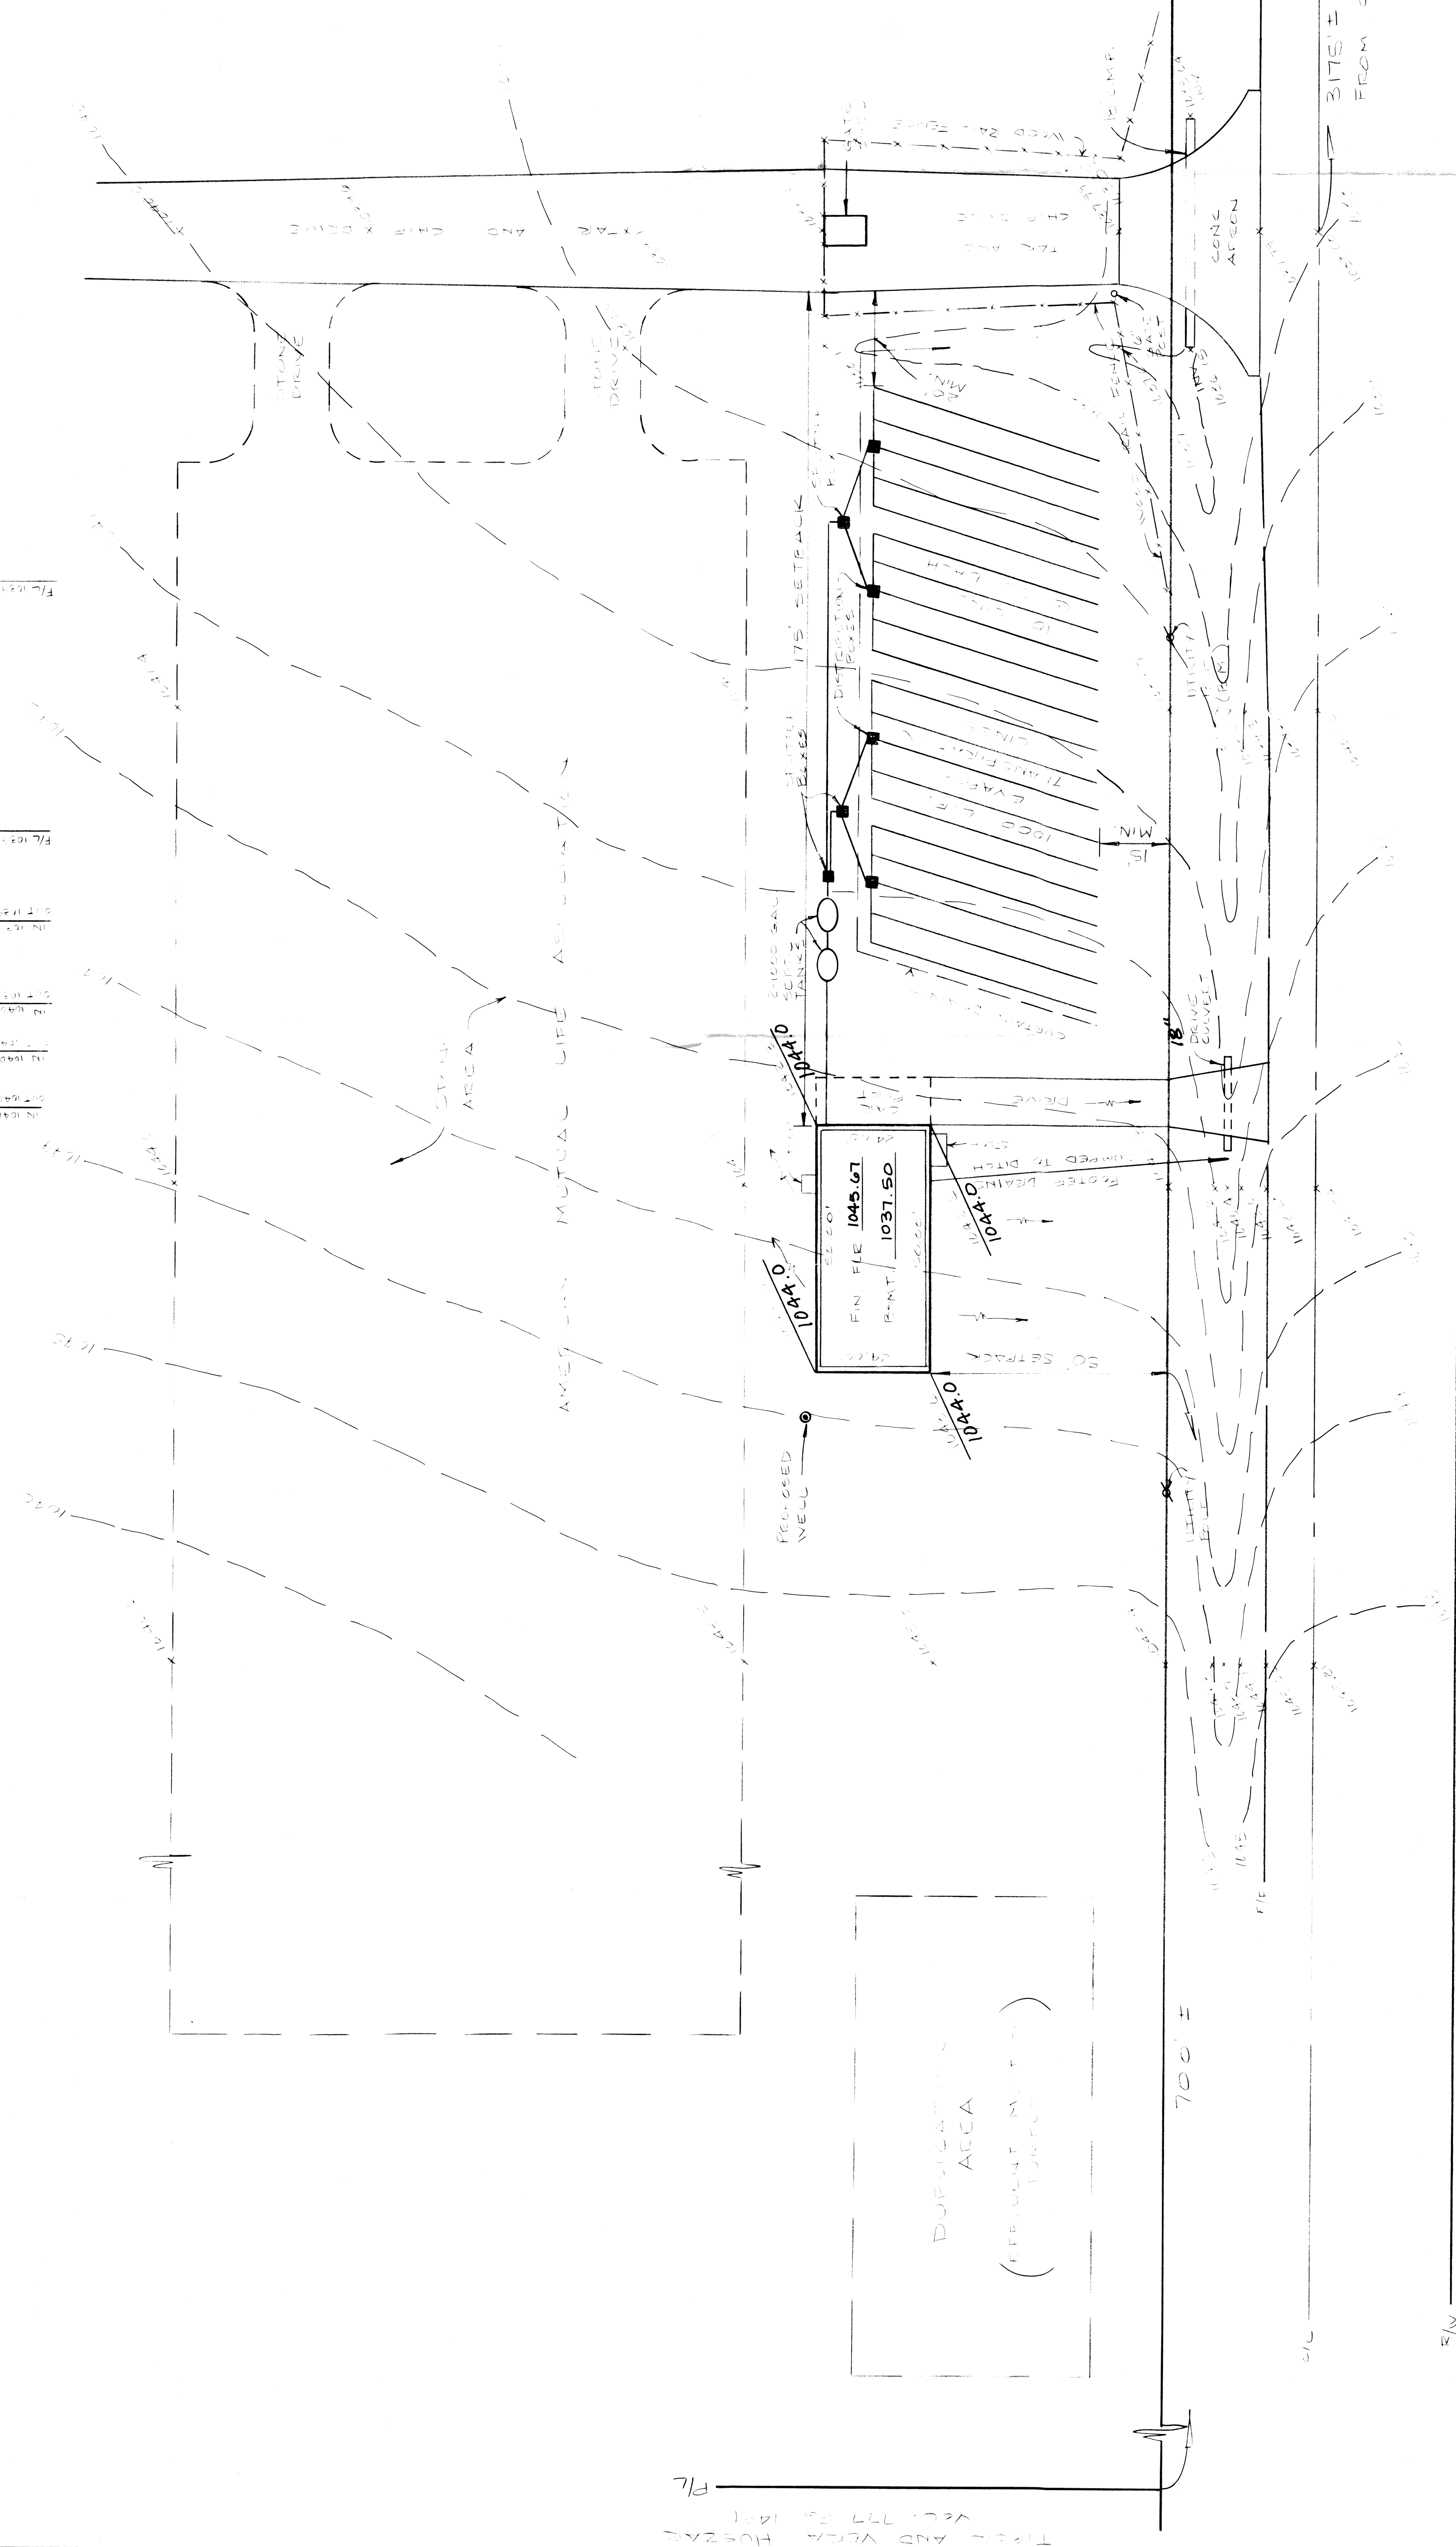

TITLE AND VENDOR INFORMATION
VCL 777 (P. 147)

BENCHMARK
PK IN CITY ROAD
ELEV 1040.10

1040.10
ELEV

KNIFFEN ROAD 60'

BY: [Signature] Date: 4/27/88

Grading Plan Approved
as shown and/or noted
THOMAS P. GILLES, P.E.
Lake County Engineer

CT COLPETZER-THOMAS, INC.
AN ENGINEERING GROUP
WILLOUGHBY • MENTOR • NORTH CANTON • STEUBENVILLE • LORAIN

CERTIFICATION
THIS PLAN WAS PREPARED BY ME
AND IS CORRECT TO THE BEST OF
MY KNOWLEDGE AND BELIEF
THOMAS P. GILLES
REG. SURVEYOR # 55240

REV NO	DESCRIPTION	DATE	BY	CHKD

DATE	6-24-88
DRAWN BY	RLS
CHECKED BY	
APPROVED BY	
FB NO	# 55240

SITES PLAN	
FOR CONDON CONSTRUCTION	
BEING PART OF LOT NO. 27, LEEY TOWNSHIP, LAKE COUNTY, OHIO	
HOR. SCALE	1" = 20'
VERT. SCALE	1" = 2'
CONTRACT NO.	86-478
SHEET NO.	1
OF	1

7/27/88