

SITE PLAN

LEROY TOWNSHIP, LAKE COUNTY, OHIO

for: **ROBERT L. DABBY**

ADDRESS: STREET CITY ZIP

SUBDIVISION: **FAIRBANKS #2 SUB**
 VOLUME: **11** PAGE: **1**
 SHEET NO.: **11** PARTIAL: **NO** TRACT: **11**

LEGEND

BANITARY MANHOLE: WATER VALVE (GAS)
 STORM MANHOLE: WATER METER (GAS)
 INLET OR CATCH BASIN: 4' BUILT ELEVATION
 HYDRANT: 4' BUILT ELEVATION
 EXISTING CONTOURS: INDICATES DIRECTION OF SURFACE DRAINAGE
 PROPOSED CONTOURS: SURFACE DRAINAGE
 EXIST. ELEV.: 100.0' PROP. ELEV.: 100.0'

REMARKS

ALL BOUNDARY DATA SHOWN WAS OBTAINED FROM (RECORDS, RECORDS, RECORDS)
 SUBDIVISION PLAT OR OTHER PUBLIC RECORDS
 LOCATIONS AS SHOWN OF ADJACENT WELLS AND SEPTIC TANKS OBTAINED FROM LAKE COUNTY HEALTH DEPARTMENT

DESIGN CERTIFICATION

THIS PLAT WAS PREPARED BY ME, AND IS CORRECT TO THE BEST OF MY KNOWLEDGE AND BELIEF.
 NAME: **JOEL LUCIA, R.S., M.P., N.**
 SURVEYOR REGISTRATION NO.: **5-0343**

CHECK LIST

NO. OF RECORDS: **1**
 DIMENSIONS: **1**
 BEARINGS: **1**
 TIE TO NEAREST STREET: **1**
 SUBLOT NO. PANEL NO.: **1**
 SURROUNDING OWNERS: **1**
 ALLO. DIMENSIONS FOR OR. ALLO. TYPE P.L.N. GRADERS: **1**
 APPROX. TYPE WIDTH THICKNESS: **1**
 APPROX. TYPE WIDTH THICKNESS: **1**
 CULVERT TYPE DIA. LENGTH: **1**
 ROCK OUTCROPPINGS: **1**

PLAN PREPARED BY:

BABCOCK & JONES & ASSOCIATES, INC.

PAINESVILLE, OHIO

NO. DATE BY
 1 5/14/93 JOEL LUCIA, R.S., M.P., N.
 2 5/14/93 JOEL LUCIA, R.S., M.P., N.
 3 5/14/93 JOEL LUCIA, R.S., M.P., N.
 4 5/14/93 JOEL LUCIA, R.S., M.P., N.
 5 5/14/93 JOEL LUCIA, R.S., M.P., N.

"AS BUILT" CERTIFICATION

I, HEREBY CERTIFY THAT THE CIRCLED GRADES ARE EXISTING FINISH GRADES CHECKED IN THE FIELD ON 19____ AND ARE CORRECT TO THE BEST OF MY KNOWLEDGE AND BELIEF.

REGISTERED SURVEYOR

REG. NO.

TEMP. BENCHMARK: TOP I.R. N/E CORNER ELEV. = 100.00


Grading Plan Approved as shown and/or noted THOMAS P. GILLES, P.E. Lake County Engineer

By: **GIL** Date: **6/19/93**
 SCALE AS SHOWN


"I, the undersigned hereby certify that this topography indicated by 6", 1" or 2" contours, and elevations shown hereon represent an actual field survey made by me on the 1st day of MAY, 1993 and that the elevations were taken at appropriate intervals and that as of that date they reflect as indicated hereon."

Name: **Robert L. Dabby** Reg. No. **6343**

ROBERT L. DABBY
 GENERAL CONTRACTOR
 8455 PAINESVILLE-MANOR RD.
 CONCORD, OHIO 44017
 (216) 534-2271

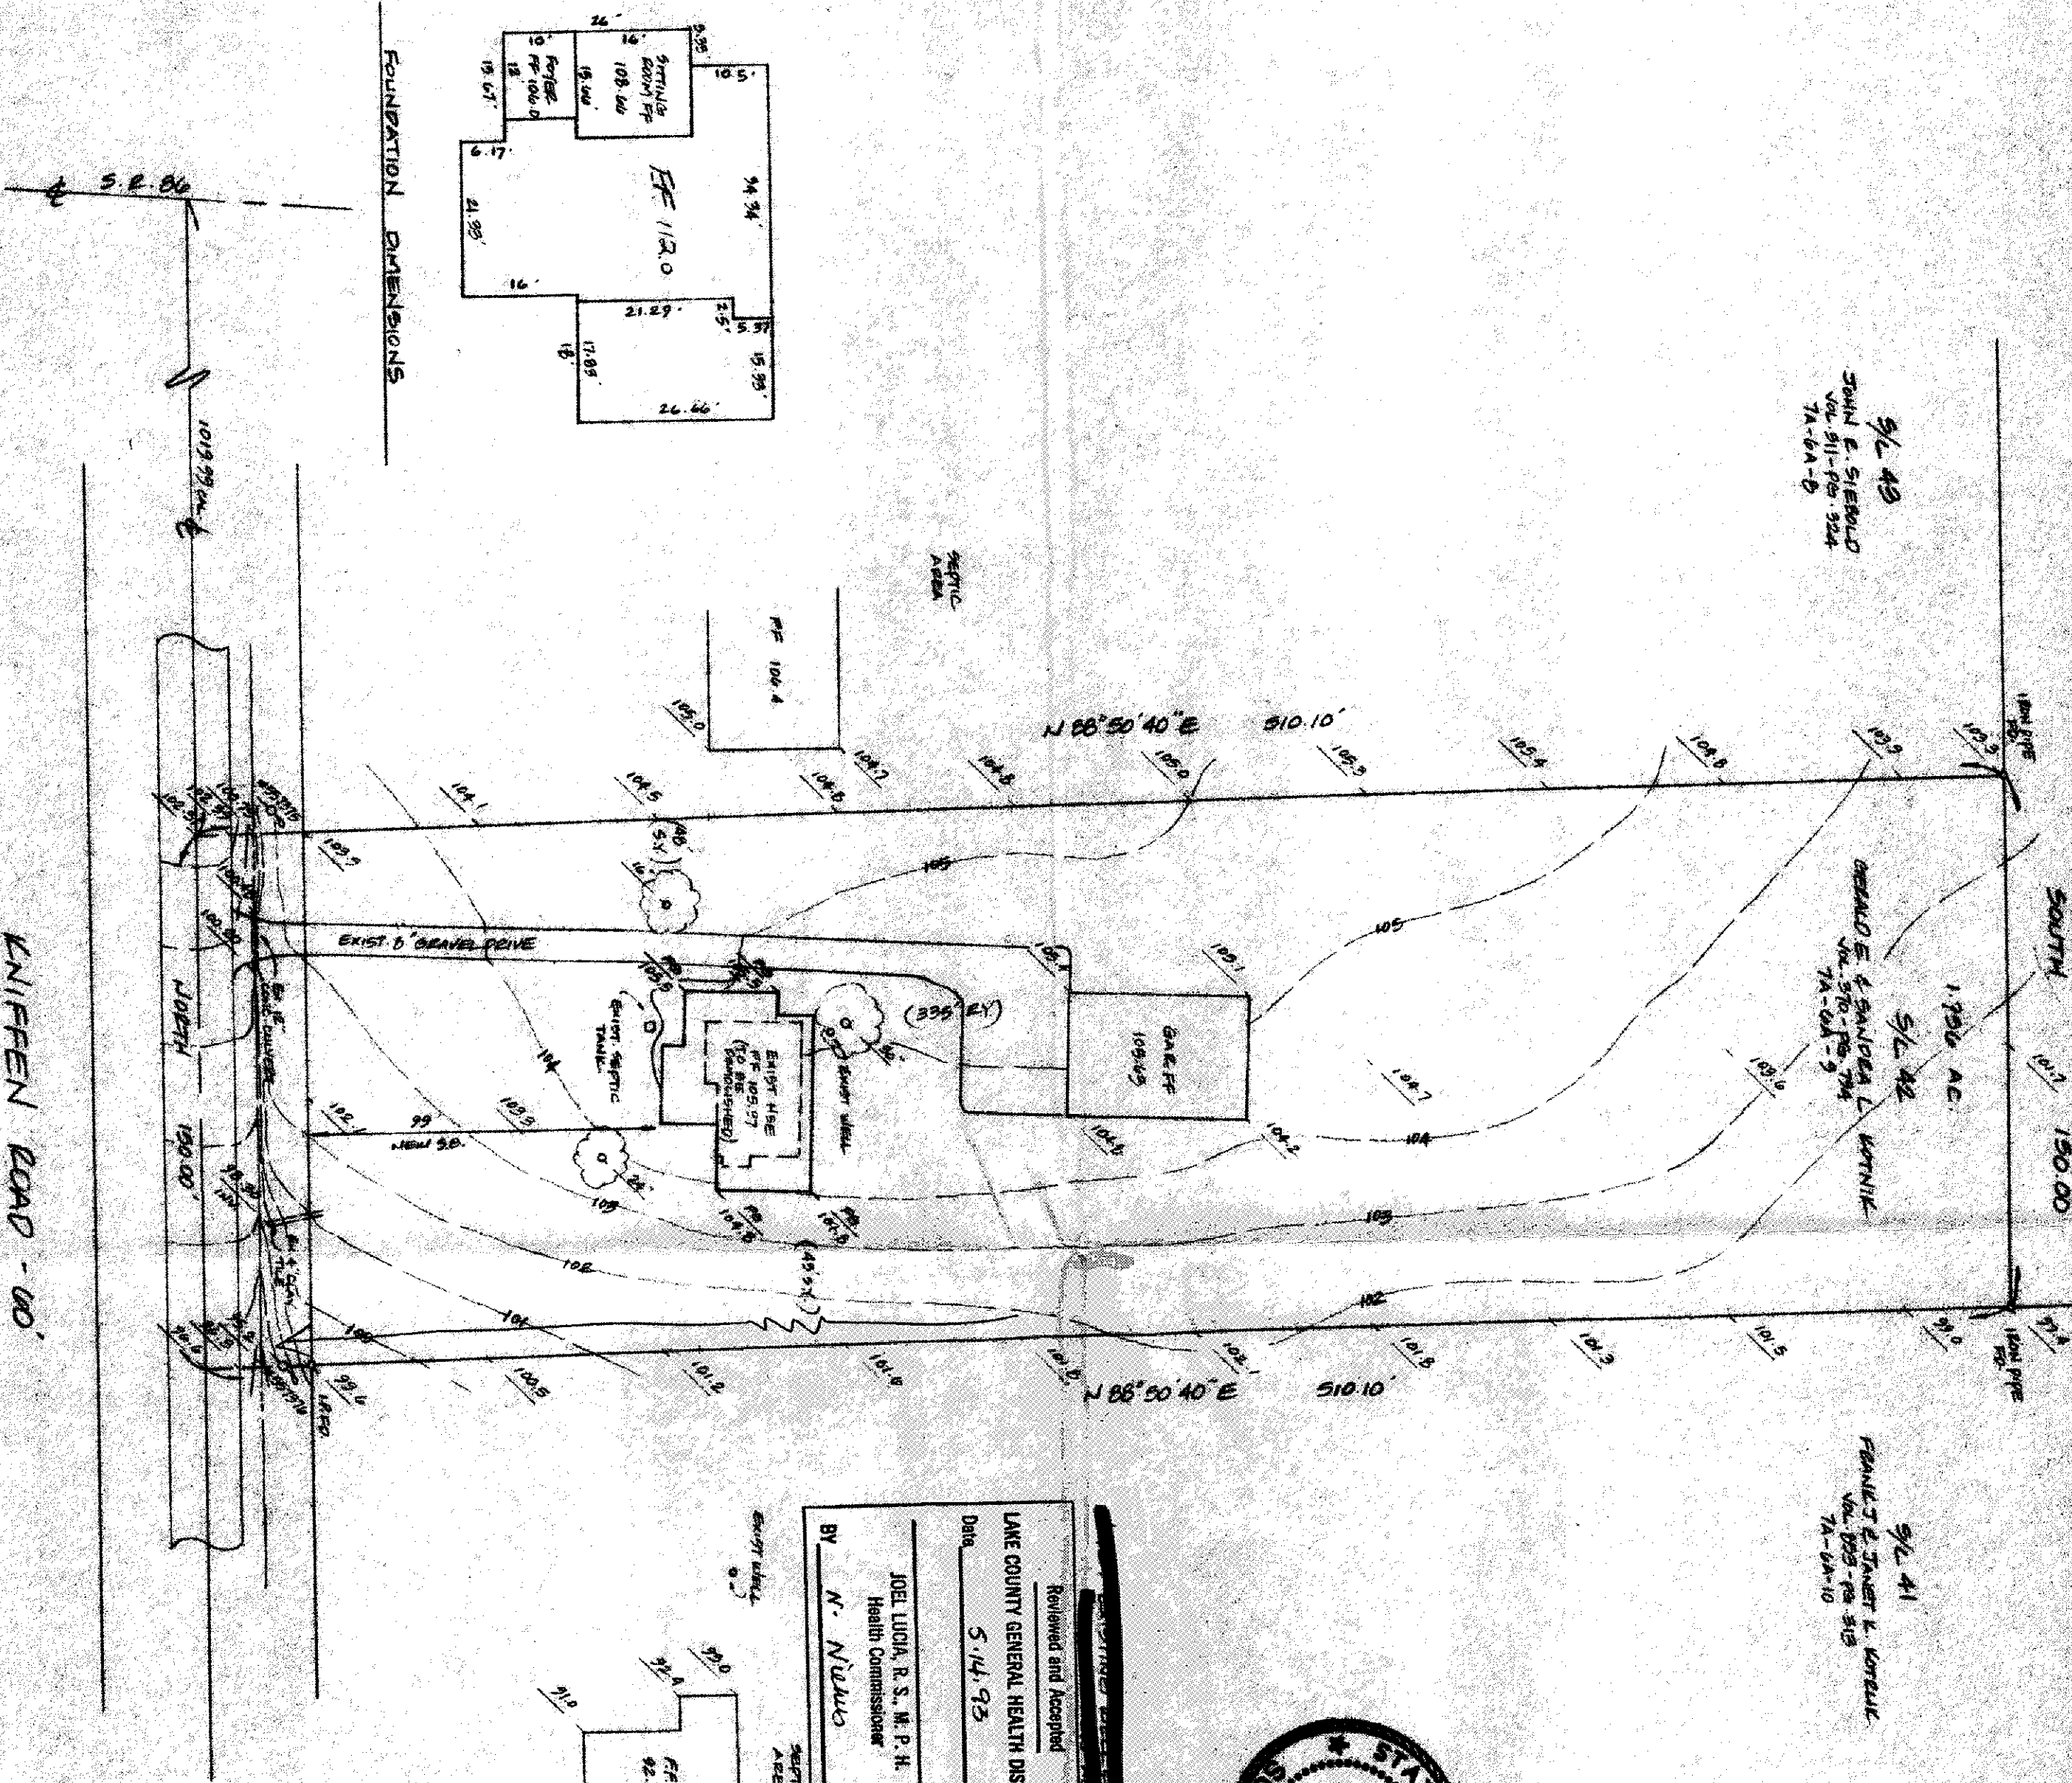

FOUNDATION DIMENSIONS

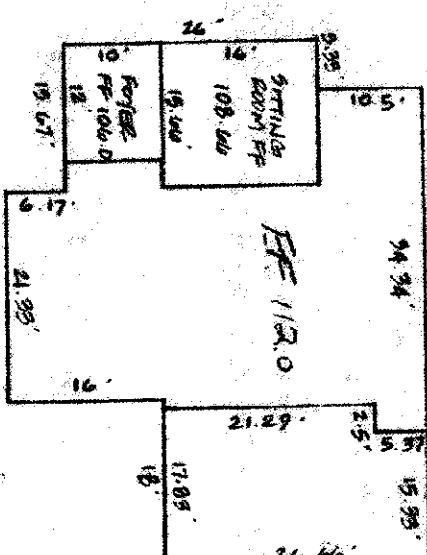

KNIFFEN ROAD - 00'