

BRUCE A. & LINDA L. WILHELM  
VOL. 731, PG. 258

S. 89° 17' 25" E. 240.56'

GEAUGA COUNTY

LAKE COUNTY

CORPORATION LINE

S. 0° 03' 53" W.

1000.00'


LEROI TOWNSHIP  
Zoning Approved  
# 1196  
10-5-79  
Zoning Inspector

5.594 AS

RICHARD & JOYCE A. MACDONALD  
VOL. 818, PG. 764

N. 0° 25' 35" E.

999.95'

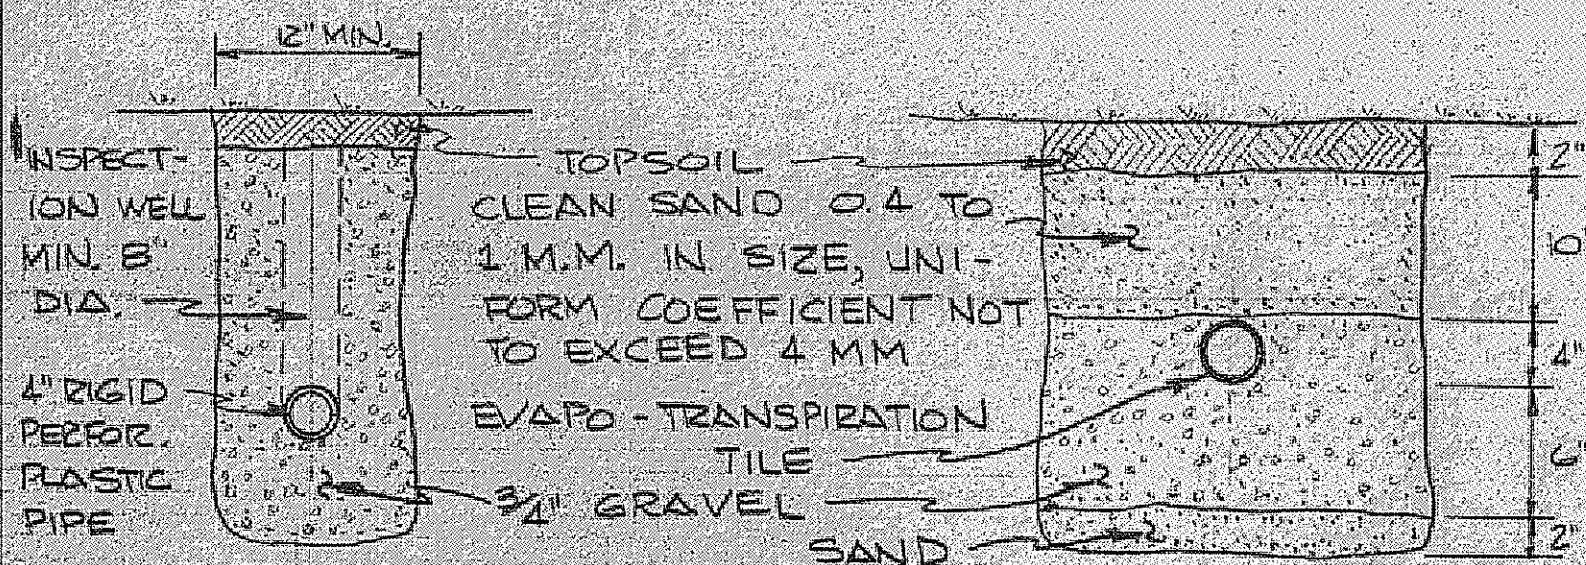

CURTAIN DRAIN  
TRENCH

NO SCALE

EVAPORATION  
TRANSPARATION TRENCH

NO SCALE

DESIGN CERTIFICATION


THIS PLAT WAS PREPARED  
BY ME, AND IS CORRECT  
TO THE BEST OF MY  
KNOWLEDGE AND BELIEF.

REG. SURVEYOR NO. 5176

AS-BUILT CERTIFICATION

I HEREBY CERTIFY THAT THE CIRCLED  
GRADES ARE EXISTING FINISH GRADES  
CHECKED IN THE FIELD ON  
AND THAT SURVEY IS CORRECT TO  
THE BEST OF MY KNOWLEDGE AND  
BELIEF.

REG. SURVEYOR NO.

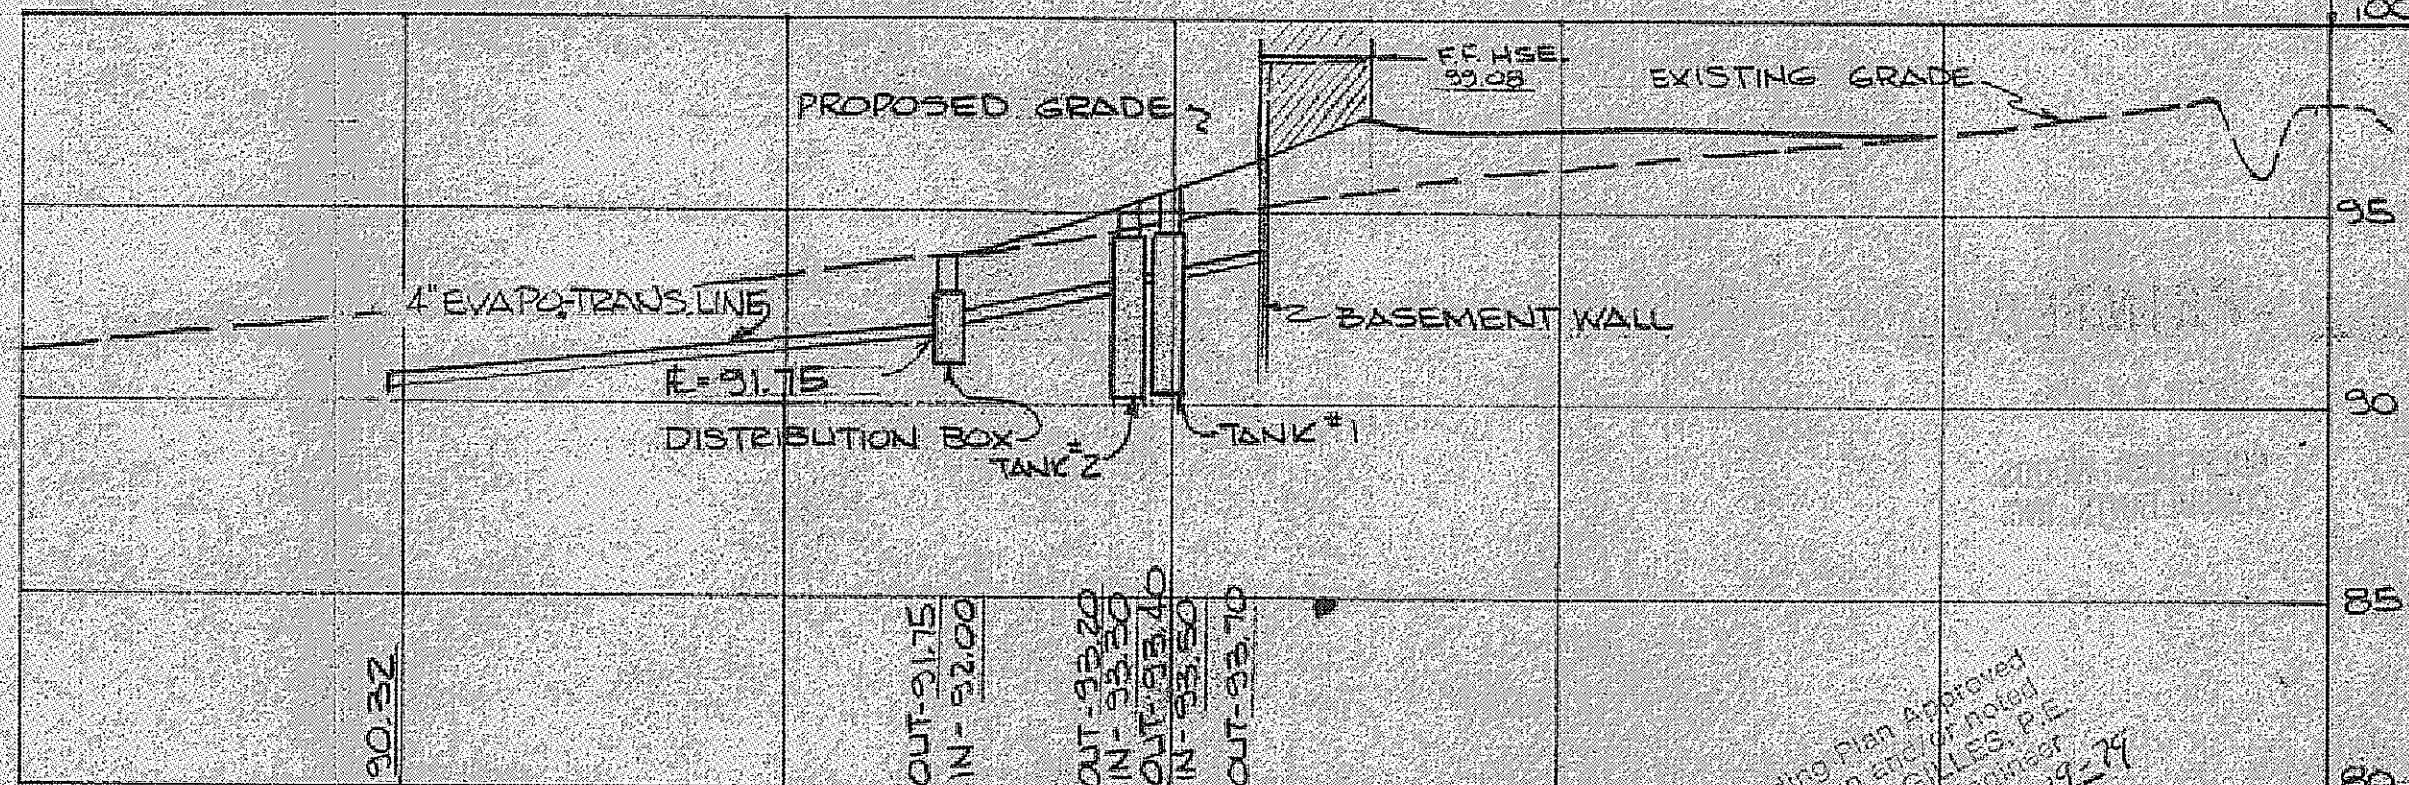

SEPTIC SYSTEM PROFILE  
SCALE: 1"=50' HORIZ, 1"=5' VERT.

NOTE: UNDERLINED ELEVATIONS INDICATE  
PROPOSED GRADES.

BENCH MARK: IRON  
SOUTHEAST CORNER OF  
PROPERTY: EL. 100.00

SITE PLAN  
FOR

MR. & MRS. W. TIMOTHY STACHIW

BEING A PART OF LOT #33 IN LEROY TOWNSHIP, LAKE COUNTY, OHIO

DATE 2/26/79  
SCALE 1"=50'  
DRAWN BY ECE  
CHK'D BY  
P&P 561 PG. 13



COLPETZER WOODS  
CONSULTANTS, INC.

MENTOR, OHIO 44060

SHEET  
1  
CONTRACT  
75/6