




FRONT FRAMING ELEVATION
SCALE 1/4" = 1' - 0"

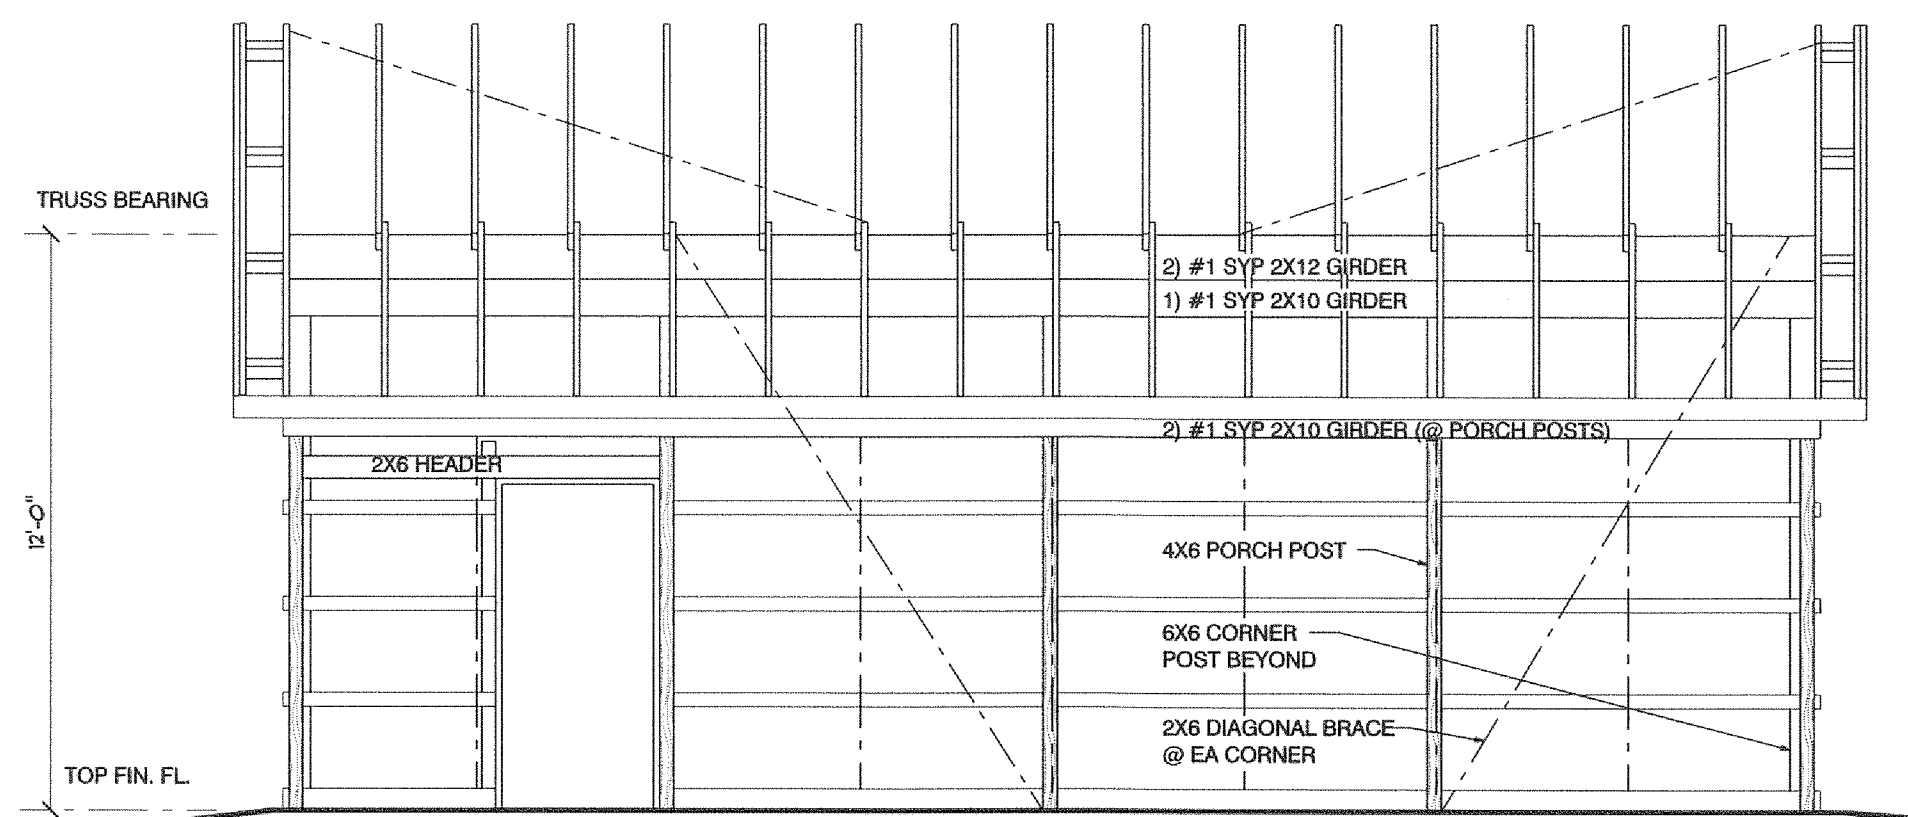


RIGHT FRAMING ELEVATION
SCALE 1/4" = 1' - 0"

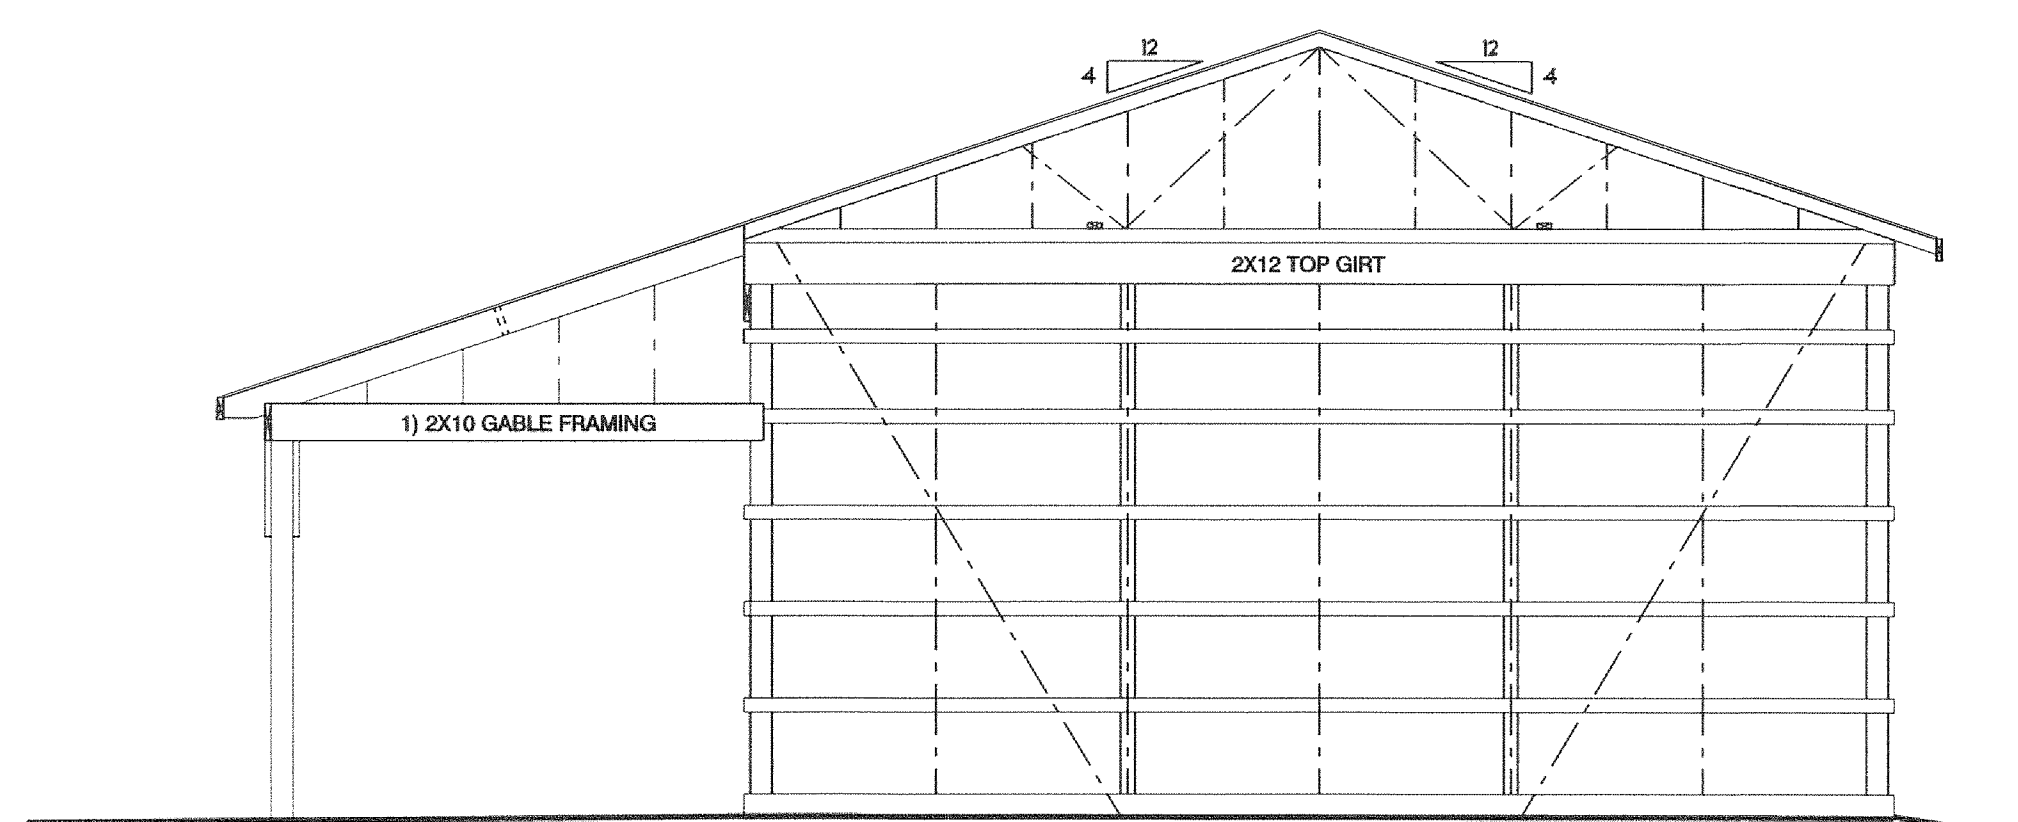


REAR FRAMING ELEVATION
SCALE 1/4" = 1' - 0"

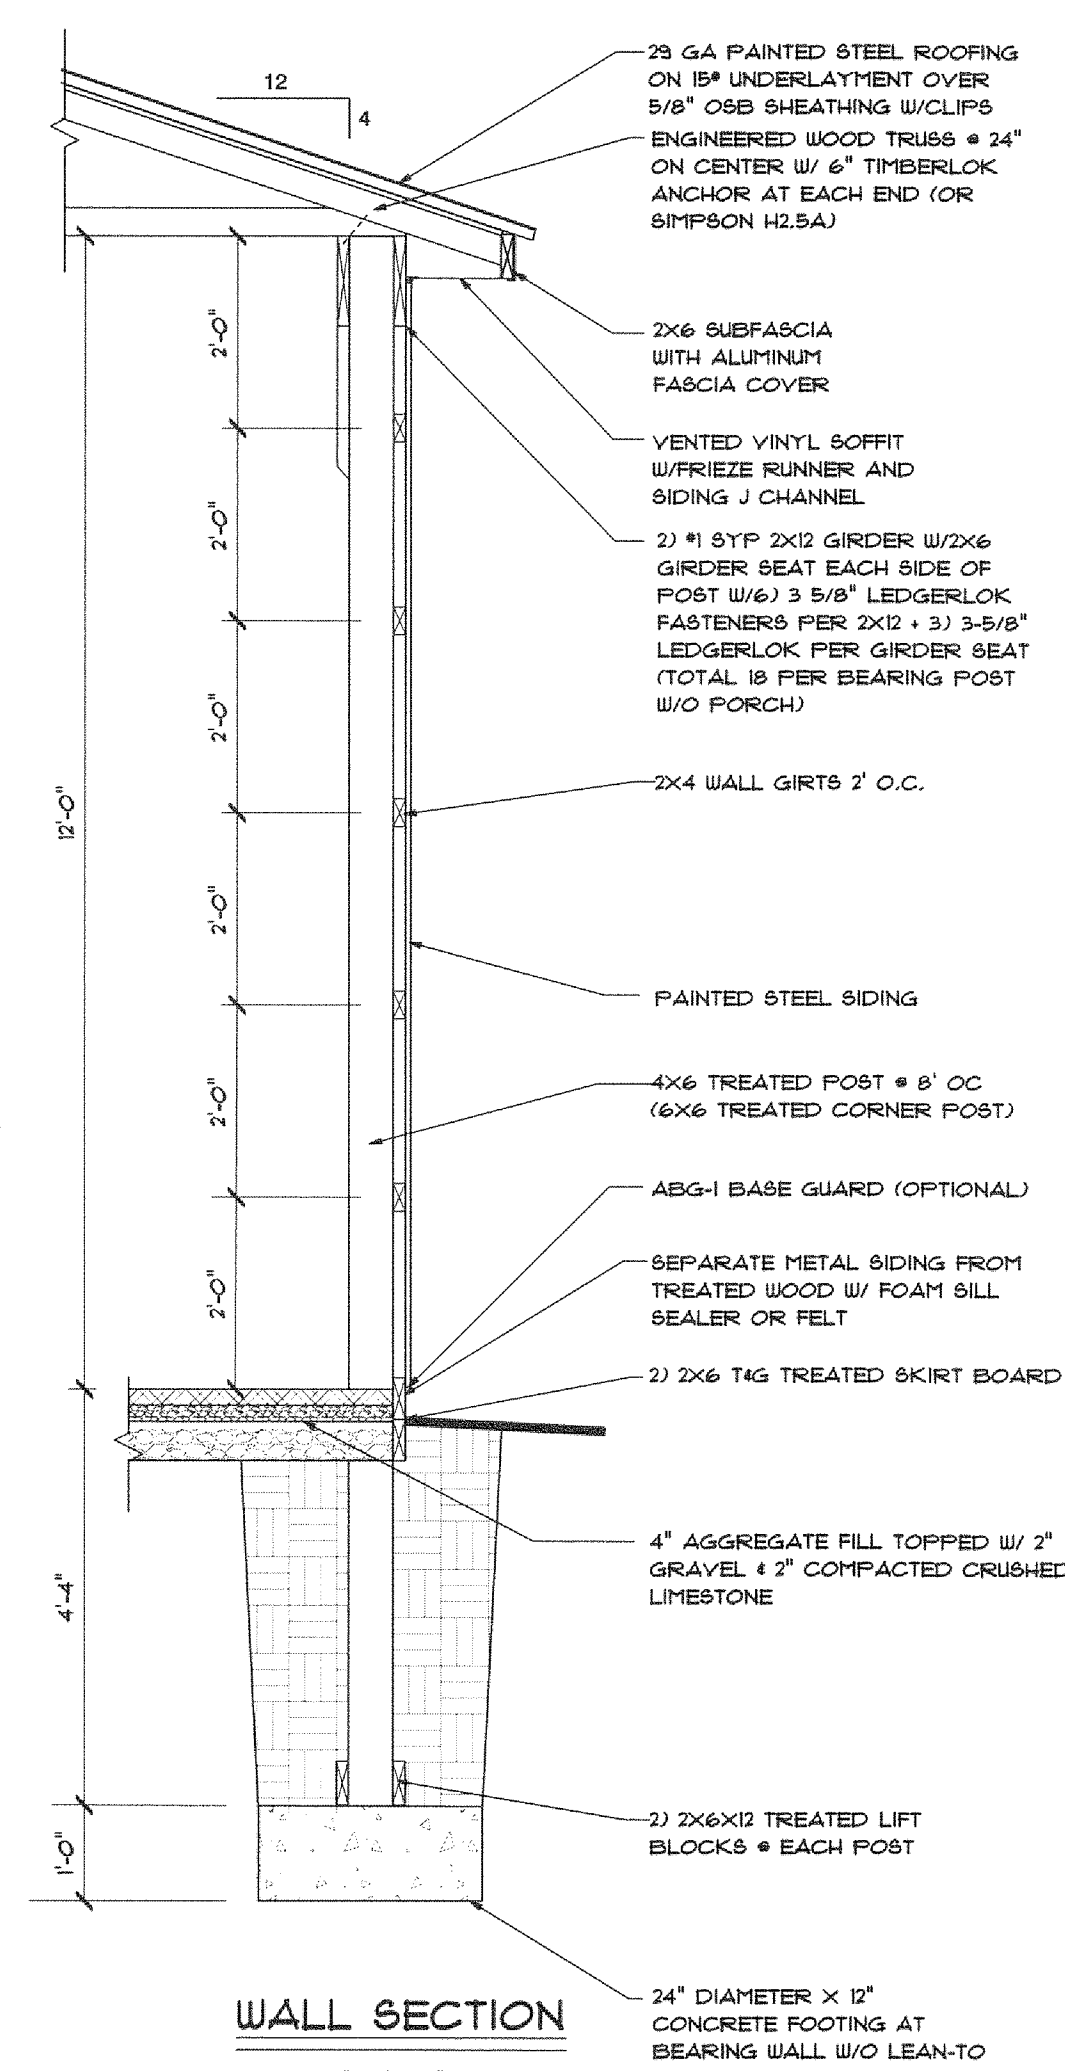

WALL SECTION
SCALE 1/2" = 1' - 0"

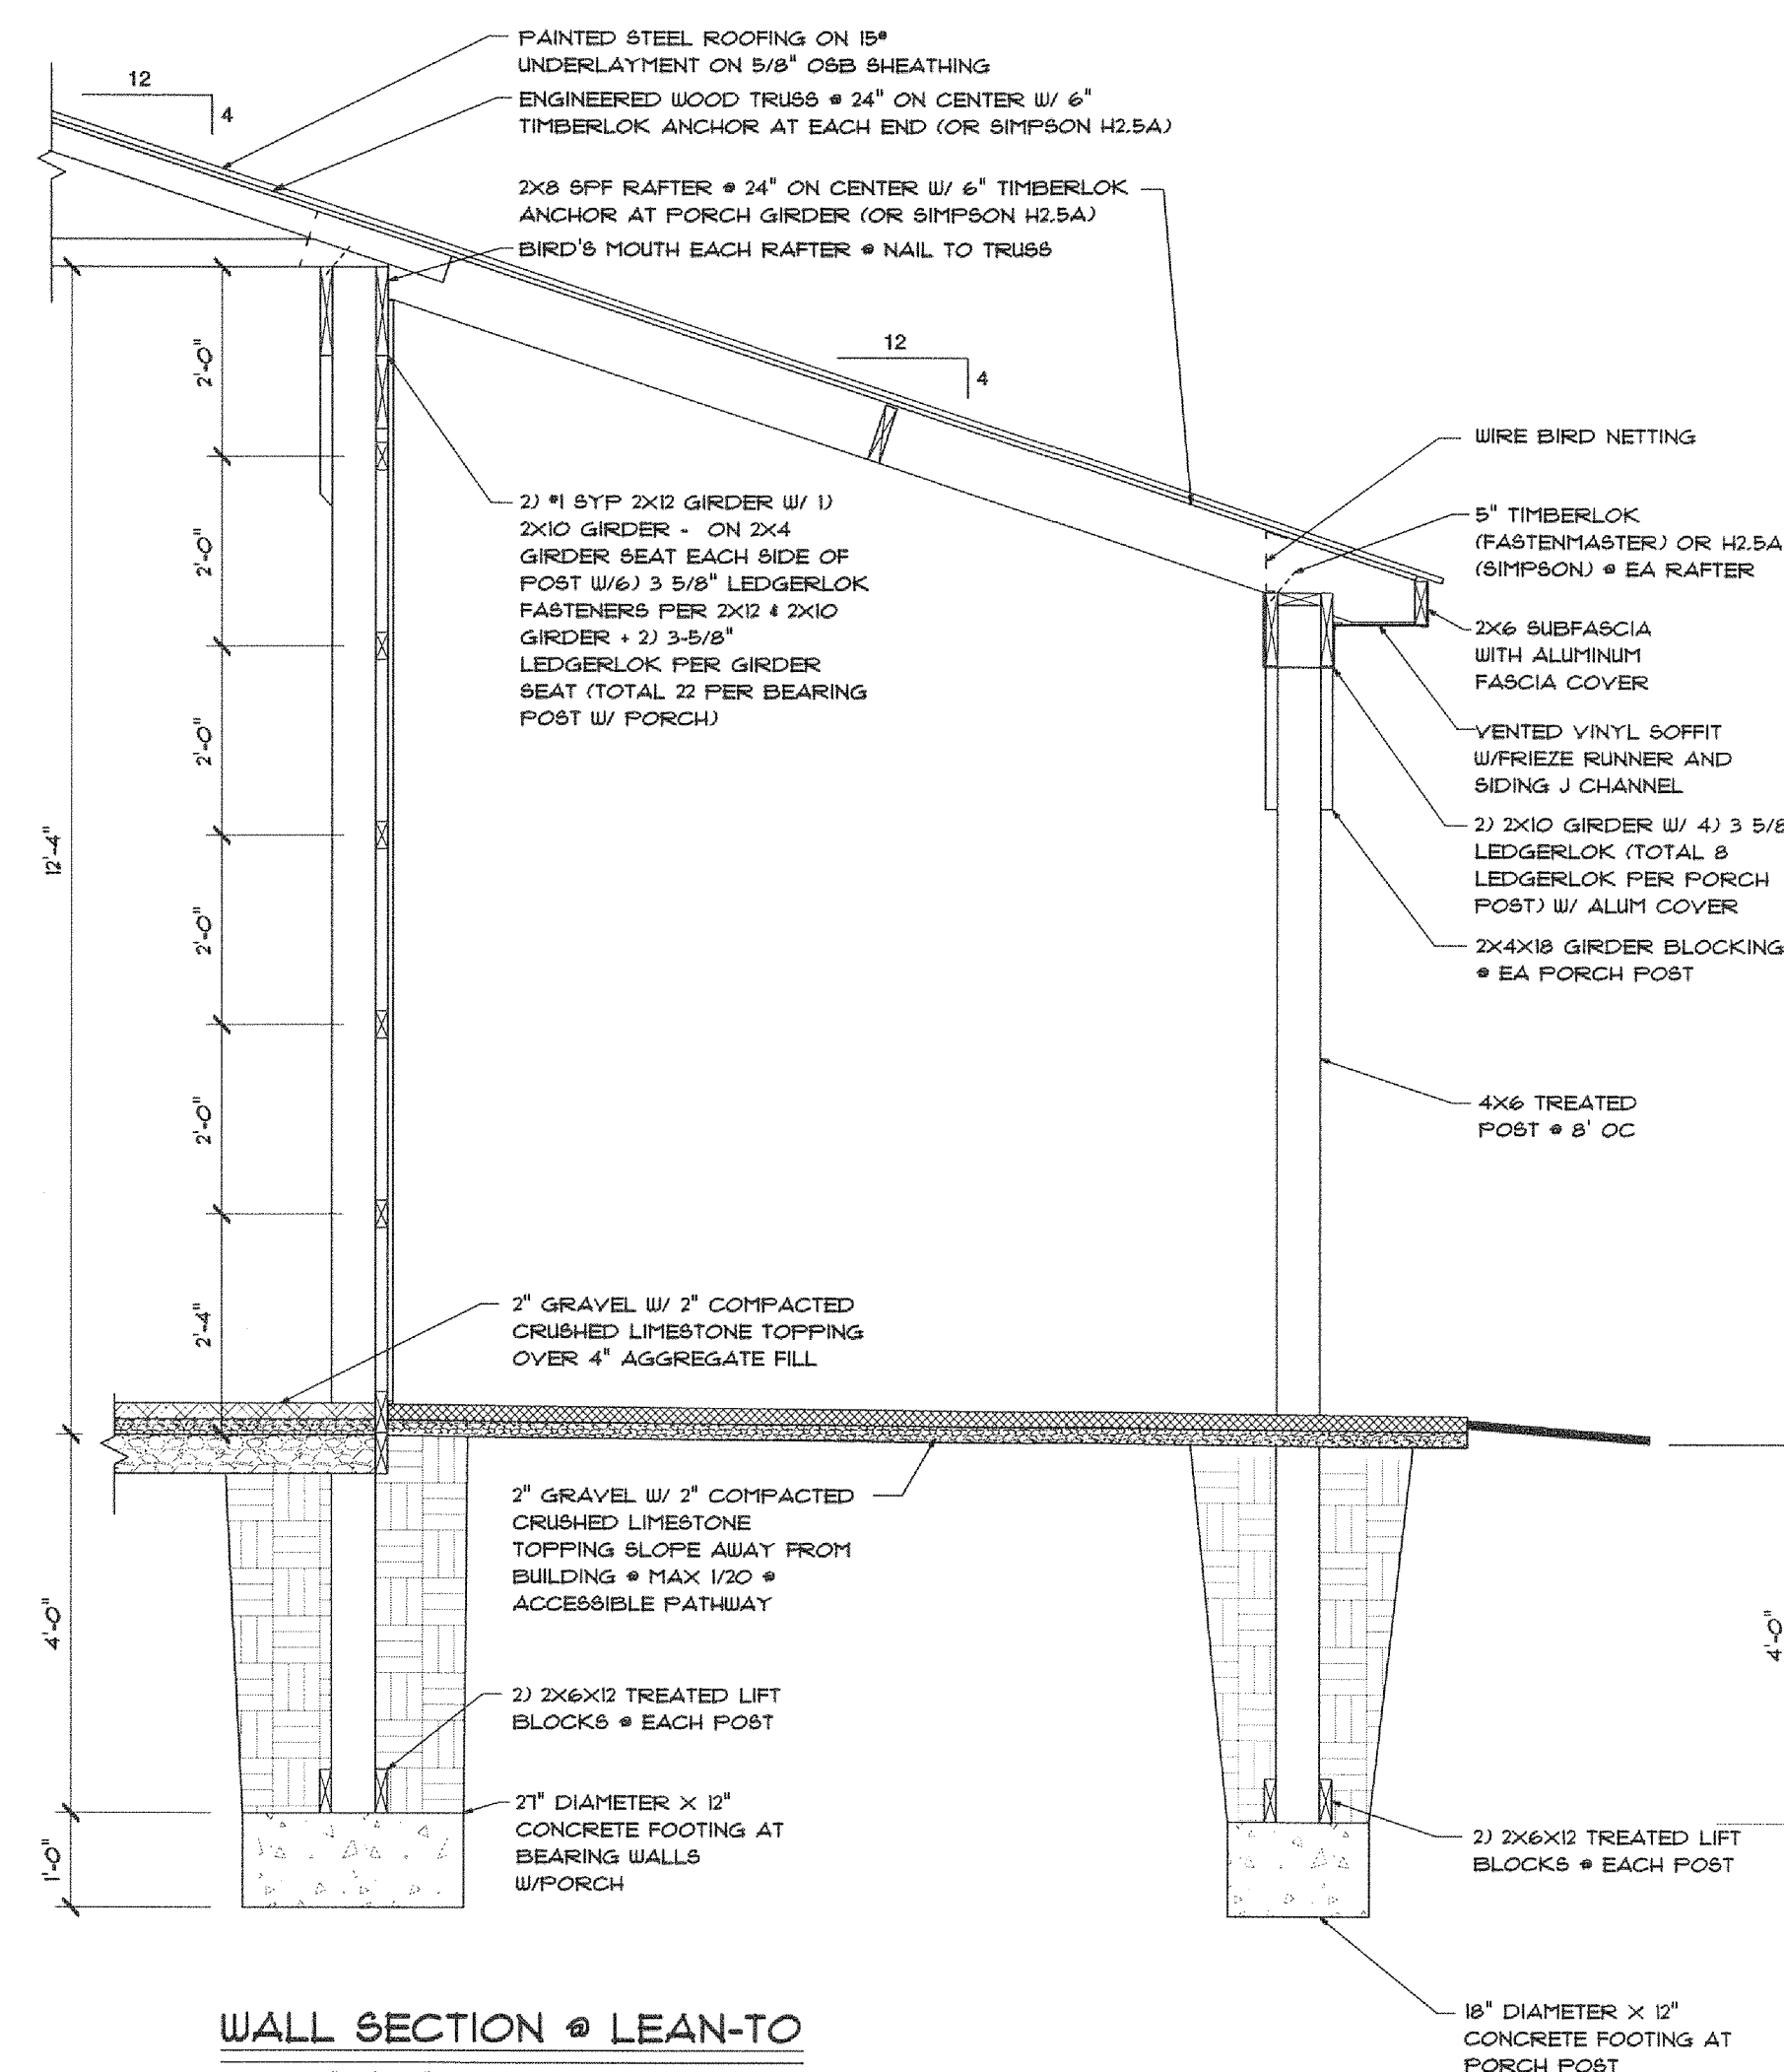

WALL SECTION @ LEAN-TO
SCALE 1/2" = 1' - 0"

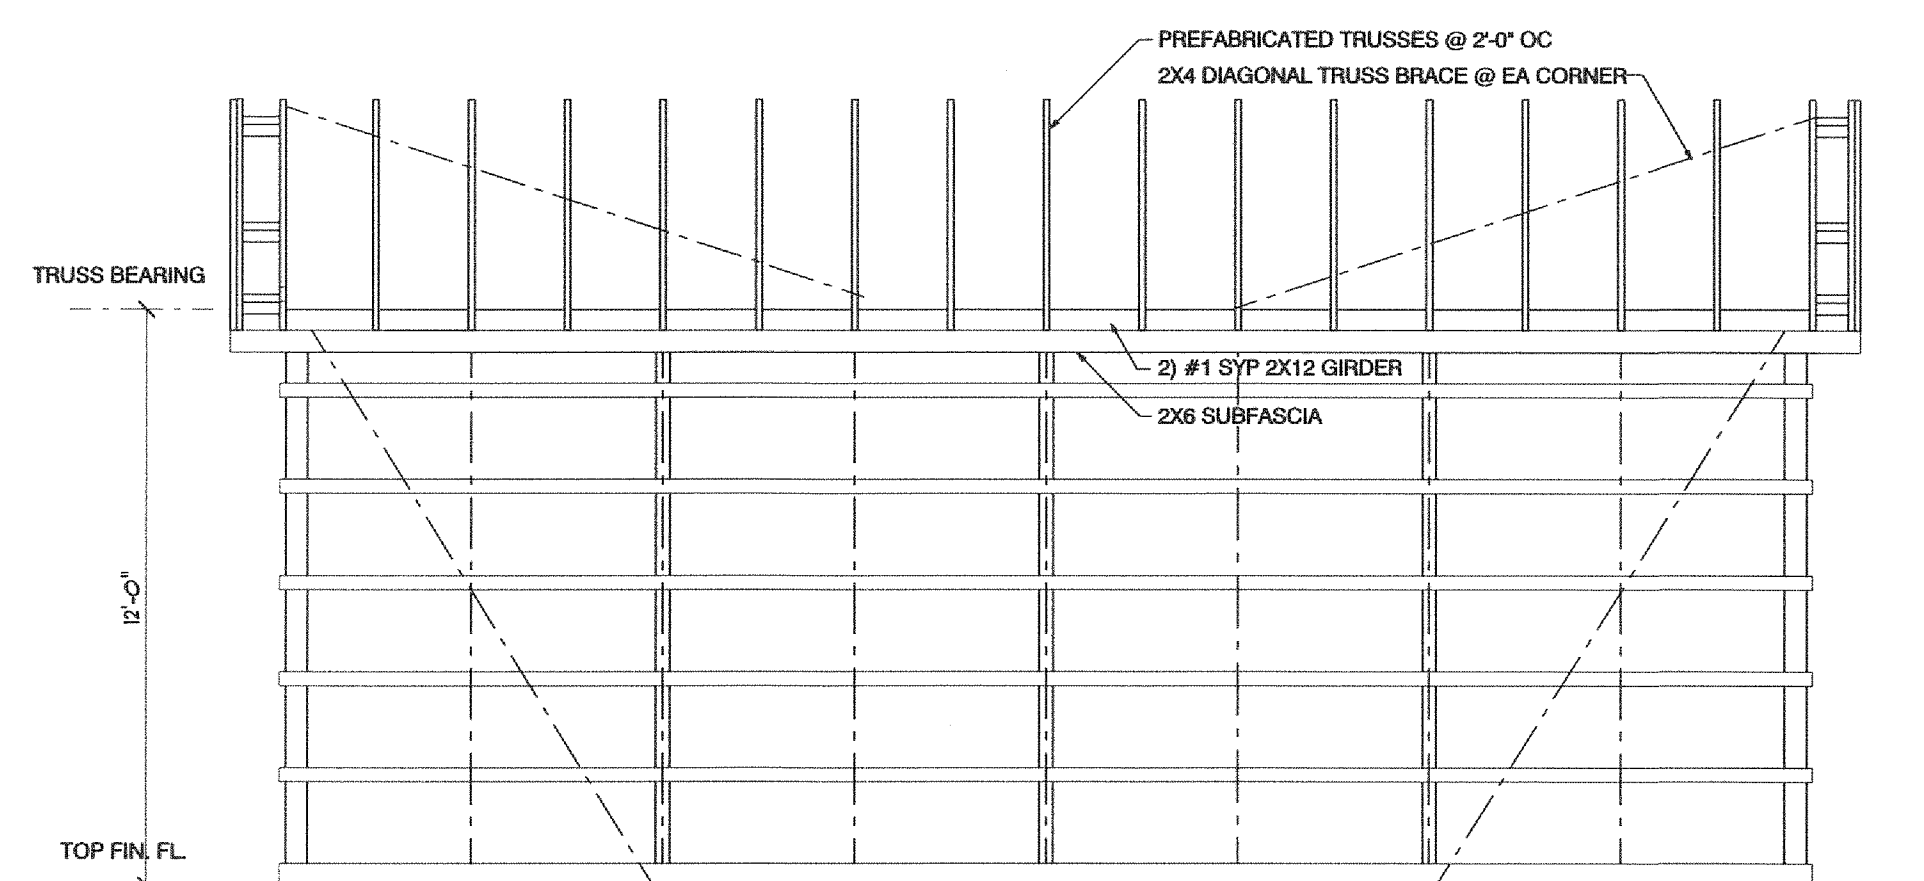

LEFT FRAMING ELEVATION
SCALE 1/4" = 1' - 0"

DATE	DRAWN BY
11/21/14	KS
12/2/14	KS

SCALE	AS NOTED	REVISIONS
December 02 2014	PRELIMINARY	
December 02 2014	PERMIT	

THESE DRAWINGS ARE THE PROPERTY OF CARTER LUMBER AND SHOULD NOT BE REPRODUCED OR USED FOR ANY OTHER PROJECT WITHOUT THE WRITTEN PERMISSION OF CARTER LUMBER. THE USER OF THESE DRAWINGS SHALL BE RESPONSIBLE FOR OBTAINING ALL NECESSARY PERMITS AND REGULATIONS FOR THE PROJECT. CONFIRMING ALL MATERIAL ESTIMATES FOR THIS PROJECT.

**FRAMING ELEVATIONS,
WALL SECTIONS,
DETAILS**

LEROEY FIRE DEPT
24X32 STORAGE BLDG W/PORCH
13028 LEROY CENTER
LEROEY TOWNSHIP, OHIO

JOB NUMBER
1114-0104

DRAWING:
2

OF 2

Keith A. Sackett
STATE OF OHIO
KEITH A. SACKETT
7503
REGISTERED ARCHITECT