

SITE PLAN

1224 TOWNSHIP, LAKE COUNTY, OHIO

for: Lot Owners

CLIENT

OWNER

ADDRESS STREET CITY ZIP

Subdivision	15-25	Tract	3
Volume	11004	Page	2
Sublot No.	1	Sheet	1

LEGEND

SANITARY MANHOLE	WATER VALVE (GAS)
STORM MANHOLE	WATER METER (GAS)
INLET OR CATCH BASIN	AS BUILT ELEVATION
HYDRANT	INDICATES DIRECTION OF SURFACE DRAINAGE
EXISTING CONTOURS	
PROPOSED CONTOURS	
EXIST. ELEV.	1000.0
PROP. ELEV.	1000.0

REMARKS

ALL BOUNDARY DATA SHOWN WAS OBTAINED FROM IDEEDS, RECORDED SUBDIVISION PLAT OR OTHER PUBLIC RECORDS.
LOCATIONS AS SHOWN OF ADJACENT WELLS AND SEPTIC TANKS OBTAINED FROM LAKE COUNTY HEALTH DEPARTMENT

DESIGN CERTIFICATION

THIS PLAT WAS PREPARED BY ME, AND IS CORRECT TO THE BEST OF MY KNOWLEDGE AND BELIEF.

SUPERVISOR REGISTRATION NO. 103413

CHECK LIST

NO. OF BEDROOMS	WATER MAIN SIZE, LOCATION
DIMENSIONS	SAN. SEWER SIZE & GR. LOC.
BEARINGS	SAN. MH. CAST ELEV. INV. ELEV.
TIE TO NEAREST STREET	SAN. CONN. SIZE, LOC. DEPTH
SUBLOT NO. PARCEL NO.	STORM SEWER SIZE & GR. LOC.
SURROUNDING OWNERS	STORM MH. CAST ELEV. INV. ELEV.
BLOD. DIMENSIONS FIN. GR.	PAVING TYPE, GRADES, CURBS
BLOD. TIES F.T.R. GRADES	GAS LINE LOC. SIZE, PRESSURE
APPROX TYPE WIDTH THICKNESS	SEPTIC TANK LOCATION & DUPLICATION AREA
SEPTIC TANK TYPE WIDTH THICKNESS	WELL LOCATION
CALVEY TYPE DIA. LENGTH	ISOLATION RADIUS FROM WELL
ROCK OUTCROPPINGS	

PLAN PREPARED BY:

BABCOCK • JONES & ASSOCIATES, INC.

PAINEVILLE, OHIO

NO.	DATE	BY
1	9-4-91	de
2	9-13-91	de
3		
4		
5		
6		

"AS BUILT" CERTIFICATION

I, HEREBY CERTIFY THAT THE CIRCLED GRADES ARE EXISTING FINISH GRADES CHECKED IN THE FIELD ON 19
AND ARE CORRECT TO THE BEST OF MY KNOWLEDGE AND BELIEF.

Grading Plan Approved



AS SHOWN AND/OR NOTED
THOMAS P. GILLER, JR.
Ohio County Engineer

BY Date 8/21/91

REG. NO.

REMARK: PL. NOT IN THE TOWN OF PAINESVILLE
ELEV. = 977.00

"I, the undersigned hereby certify that this topography indicated by 6", 1" or 2" contours, and elevations shown hereon represent an actual field survey made by me on the 28th day of AUGUST, 1991, and that the elevations were taken at the time and place indicated hereon, of that date they existed as indicated hereon."

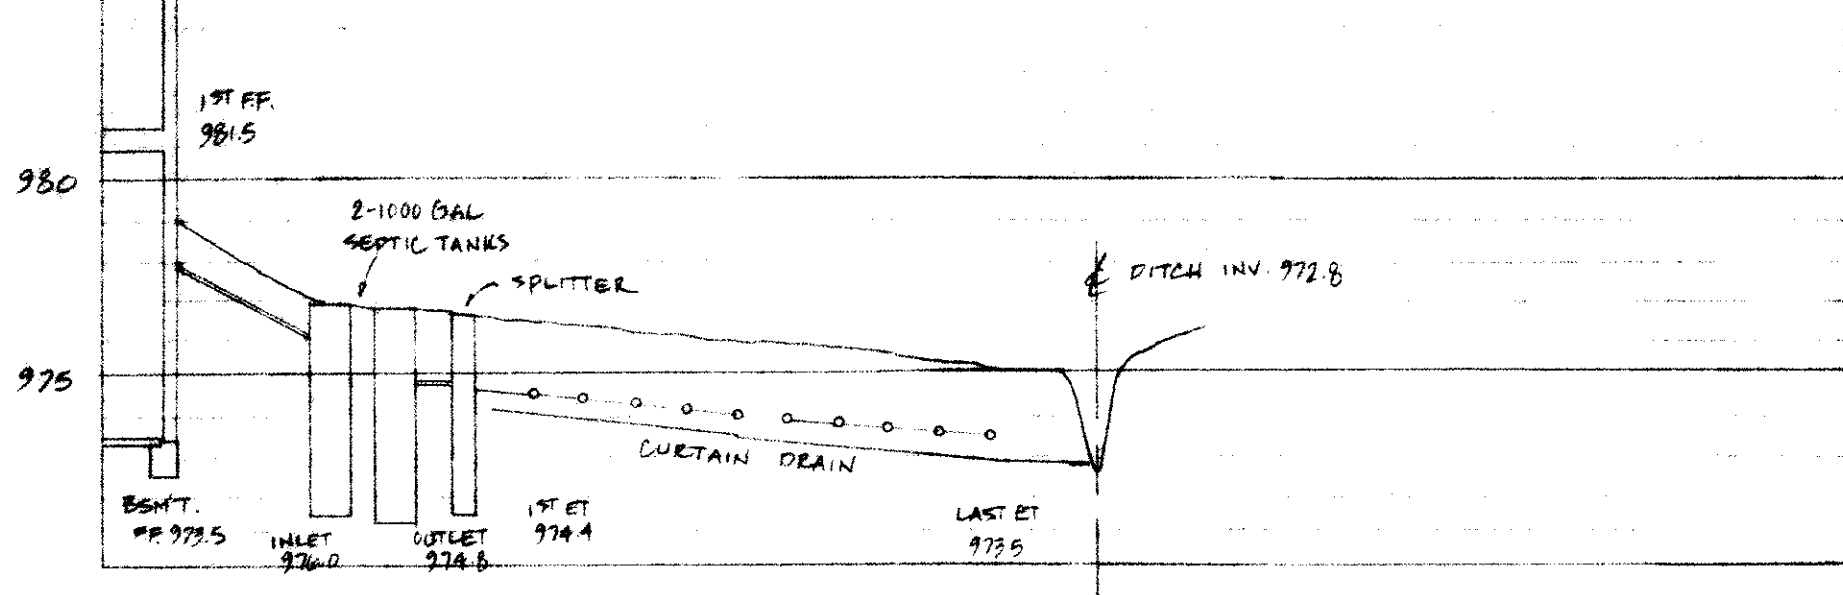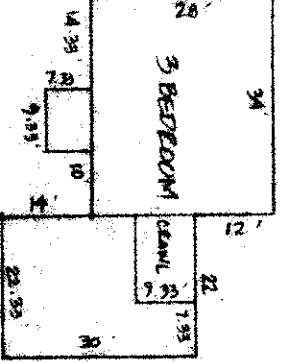

HYDRAULIC PROFILE
SCALE: HORIZ. 1"=30', VERT. 1"=5'

