





Reviewed and Accepted
LANE COUNTY GENERAL HEALTH DISTRICT
Date: 3-29-95
JOEL LUCIA, R. E., M. P. H.
Health Commissioner
BY: J. L. Lucia

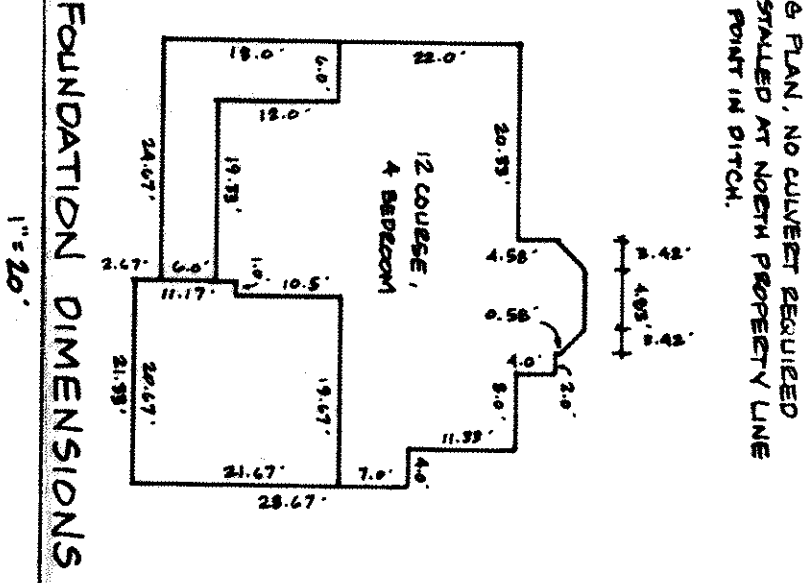

- A. To be brought to finished grade
1. Septic tank manhole covers
2. Splitter box cover
3. Distribution box cover
B. No toilet drains or downspouts
to be discharged into septic tanks
C. All waste water to be discharged into
septic tanks

LOW YIELD WATER
FIXTURES REQUIRED
ON ALL
Shower Head
Toilet

SEWER DISPOSAL PERMIT MUST BE
OBTAINED BY LANE COUNTY LICENSED
INSTALLER BEFORE INSTALLATION.

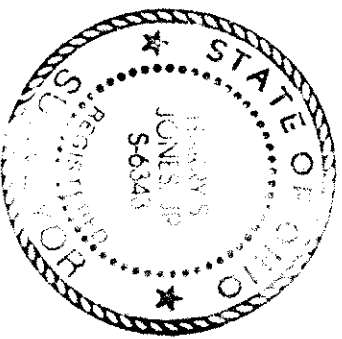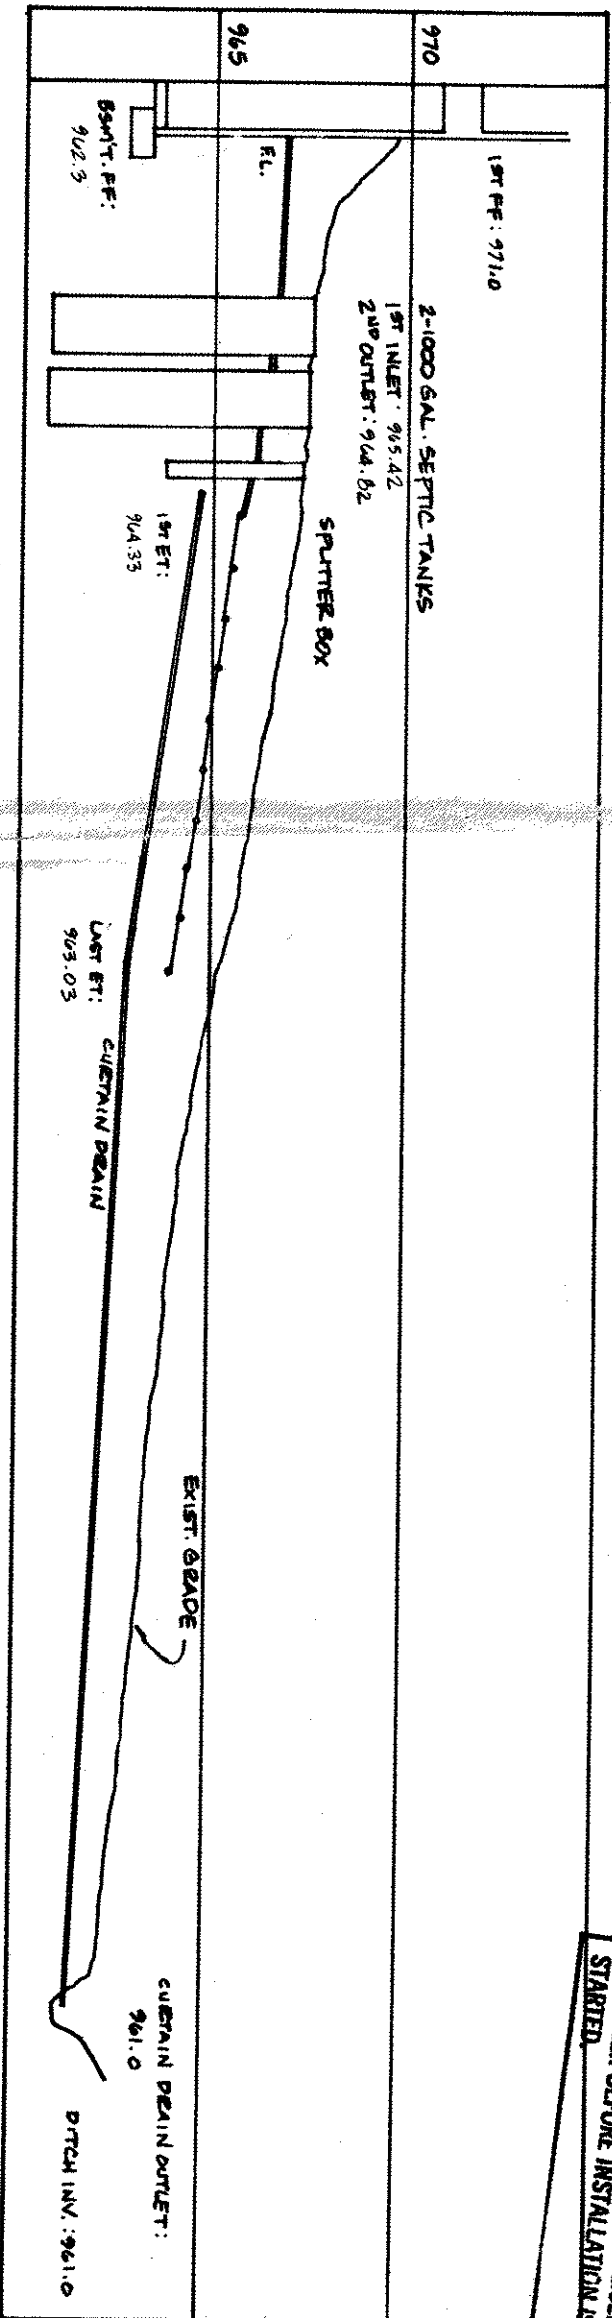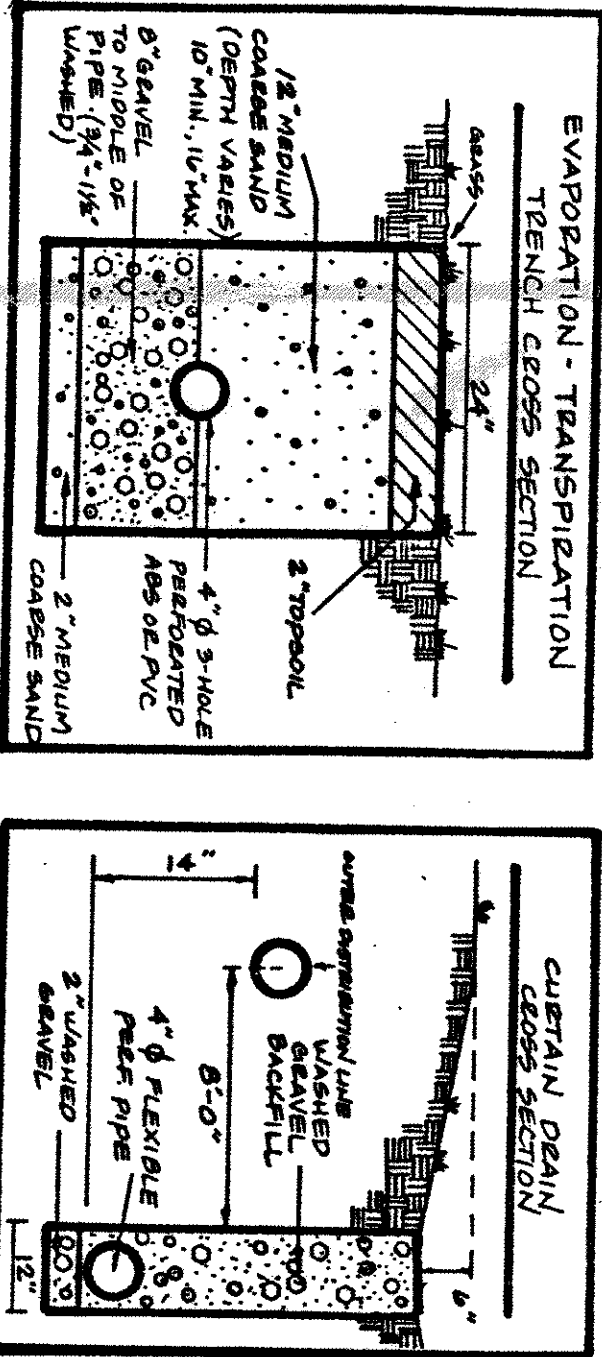


I, the undersigned hereby certify that
the foregoing is a true and correct
copy of the original survey made by
me on the 17th day of March, 1995
and that the elevations were taken at
appropriate intervals and that as of that
date they existed as indicated hereon.

James P. Jones
Reg. No. 56451

RECOMMENDED
FOR
APPROVAL
BY: [Signature]
DATE: 3/27/95

MILDON DRIVE - 60'

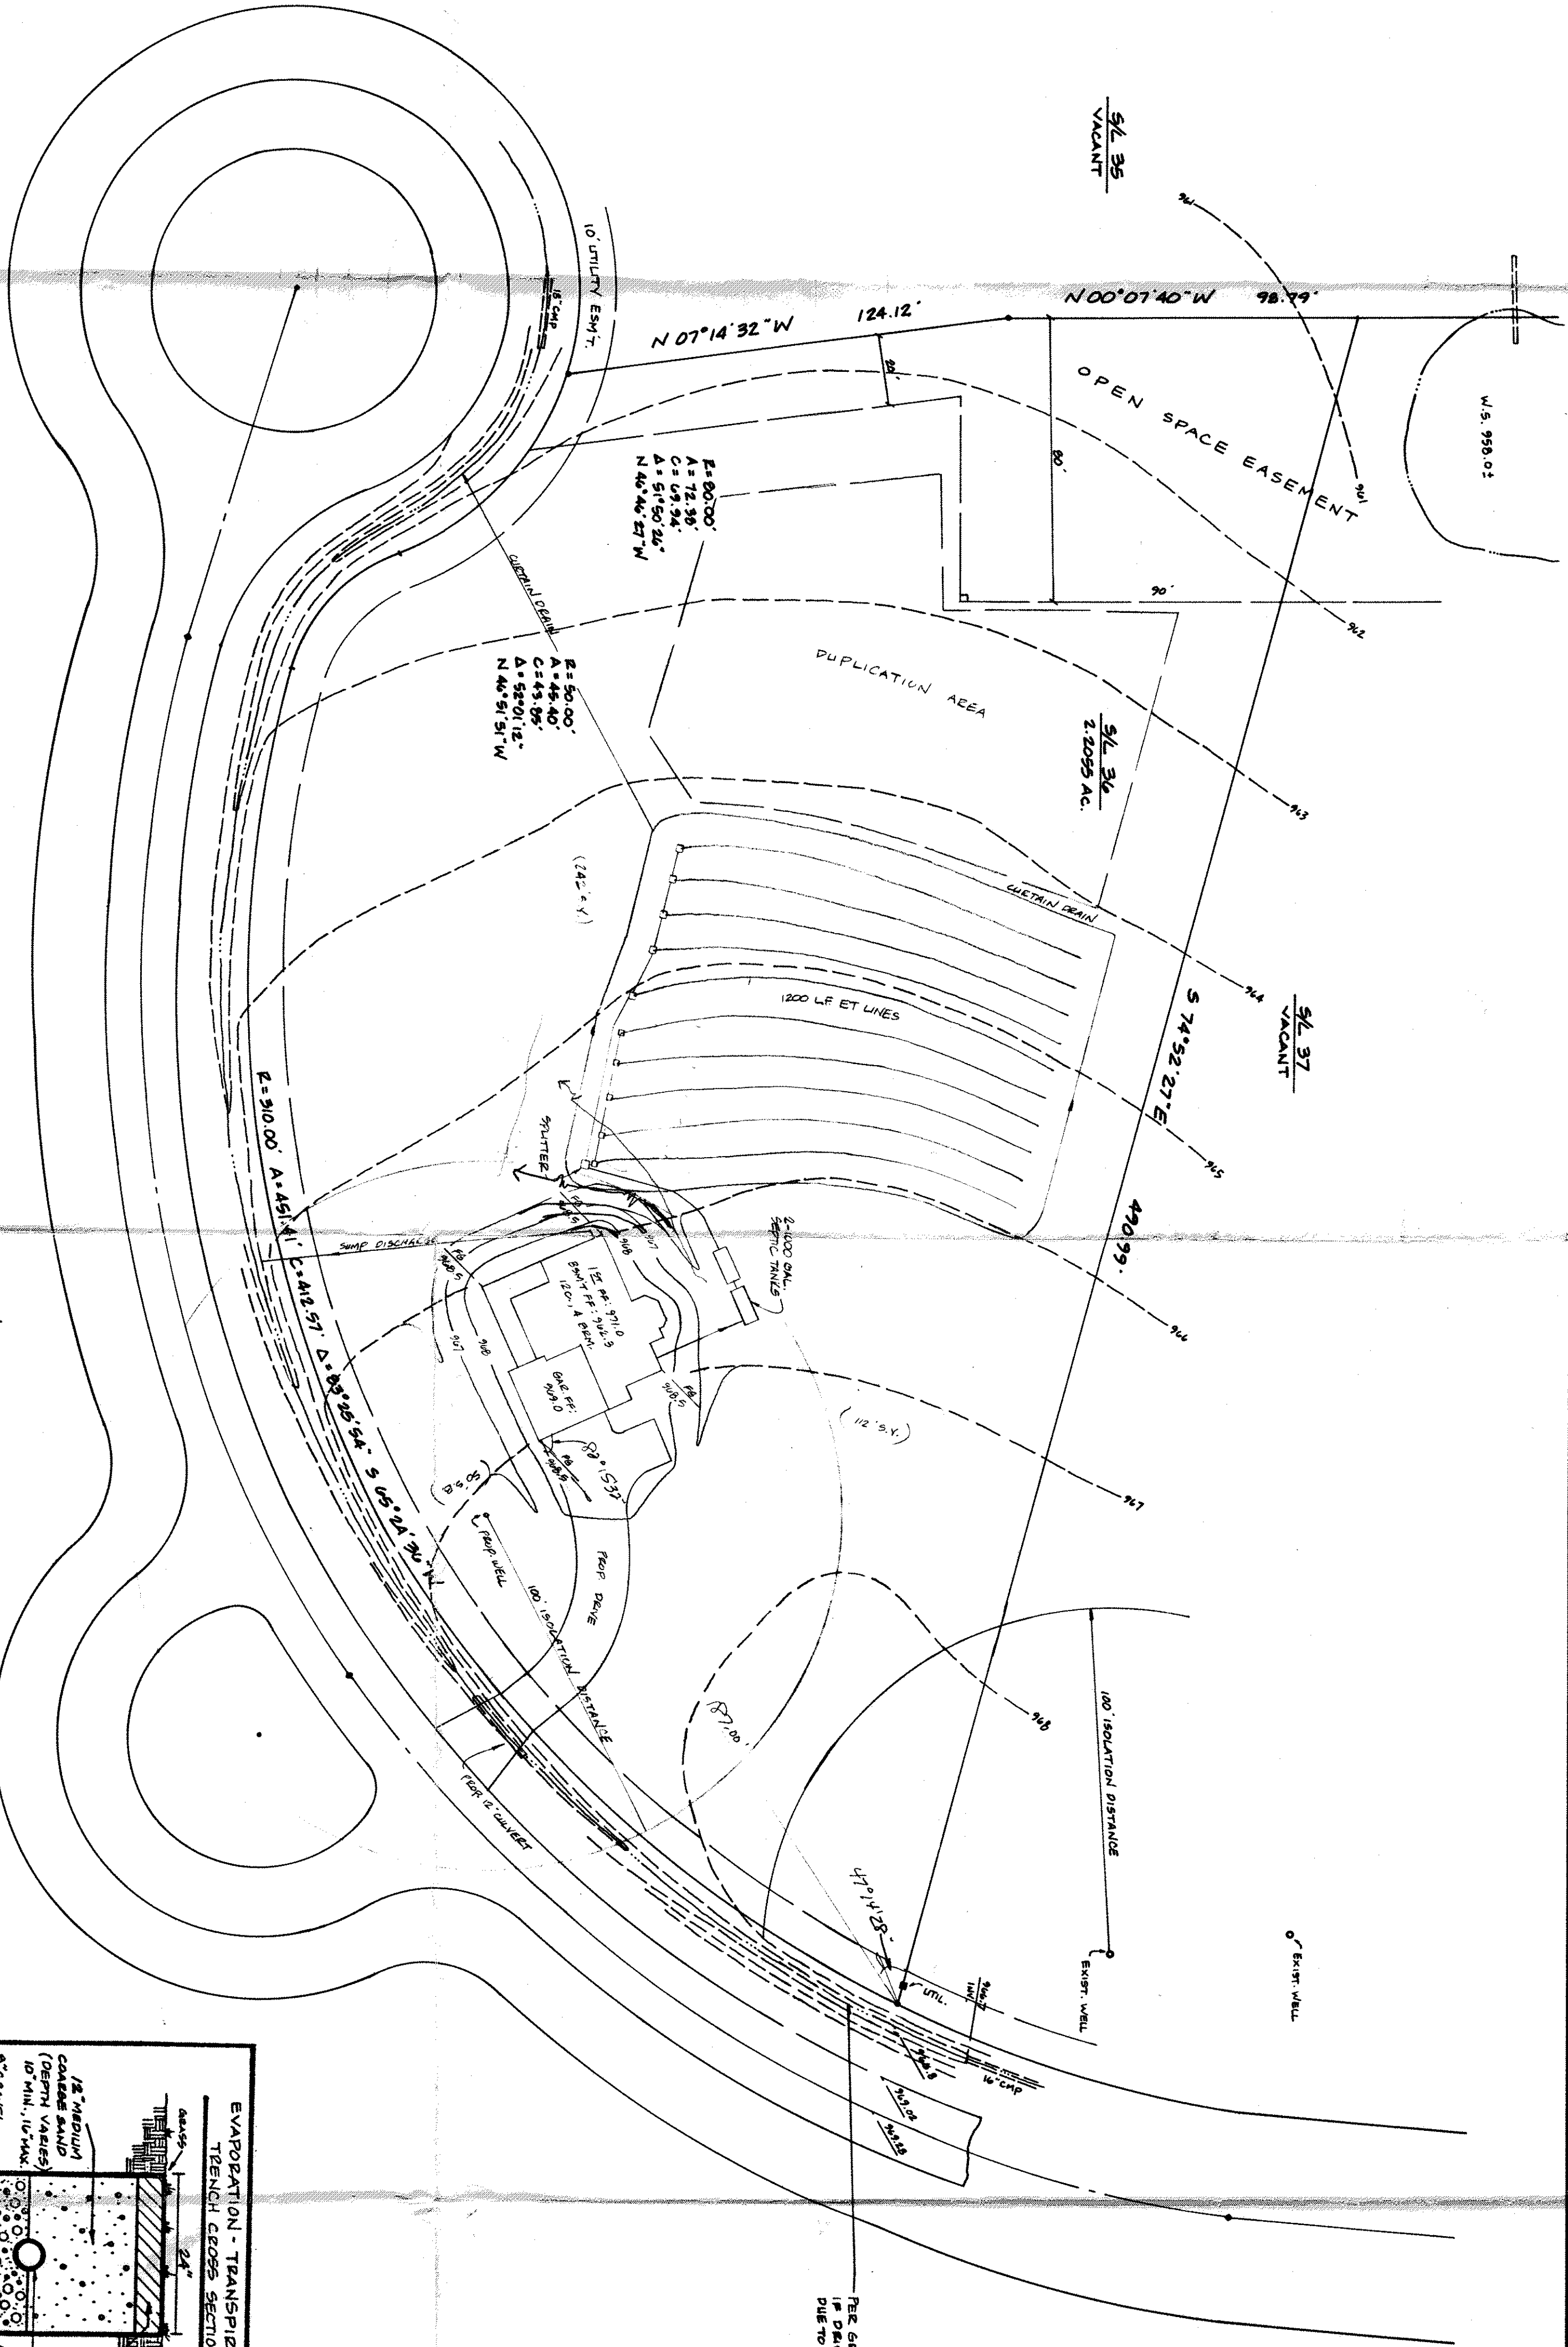

REV NO.	DESCRIPTION	DATE	BY	CHKD
1	REVISE HOUSE & SEPTIC LOCATION	3/27/95	JP	JK

SITE PLAN
FOR
MILLERSBURG HOMES

BABCOCK, JONES AND ASSOCIATES, INC.
CIVIL ENGINEERS - SURVEYORS - LAND PLANNERS
PAINESVILLE OHIO 44077

DATE	DESCRIPTION	SCALE
MARCH 1995	SIL 36 CASCADE RIDGE SUBDIVISION NO. 4 PLAT VOL. 16 - PG. 14 LERoy TOWNSHIP LAKE COUNTY OHIO	1" = 30'
DRAWN BY: JP		JOB NO. 90-022-36
APPROVED BY: [Signature]		SHEET 1 OF 1