
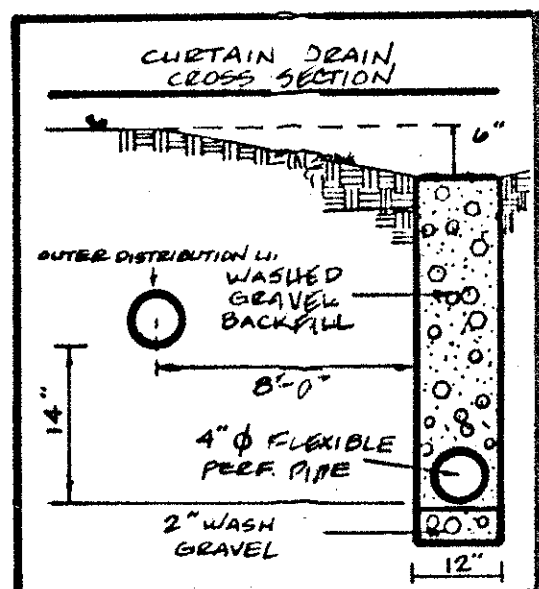


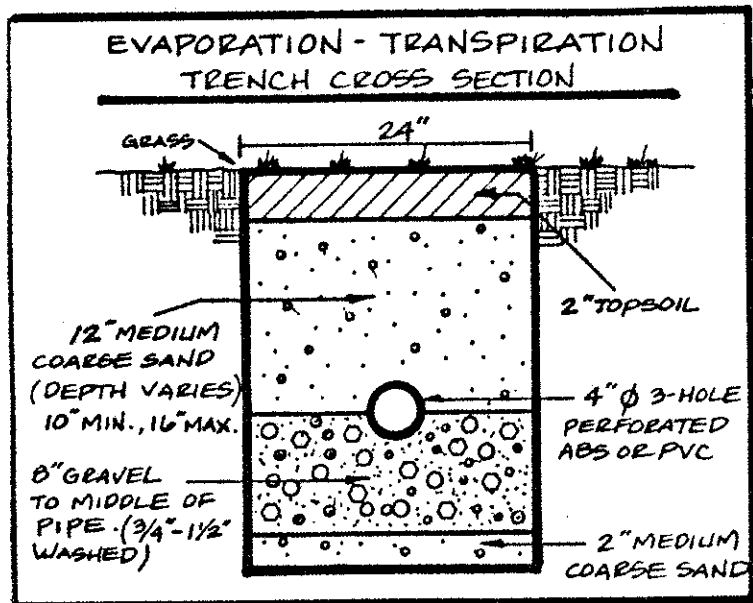

EX. House
FF. 108.7

FF. 104.9

EXIST. Well
100' ISOLATION RADIUS



SEWAGE DISPOSAL PERMIT MUST BE OBTAINED BY A LAKE COUNTY LICENSED INSTALLER BEFORE INSTALLATION IS STARTED.

- A. To be brought to finished grade**
1. Septic tank manhole covers
 2. Splitter box cover
 3. Distribution box cover
- B. No footer drains or downspouts to be discharged into septic tanks**
- C. All waste water to be discharged into septic tanks**

LOW YIELD WATER FIXTURES REQUIRED ON ALL:
Shower Head
Toilet

HYDRAULIC PROFILE

VERT. 1" = 5'

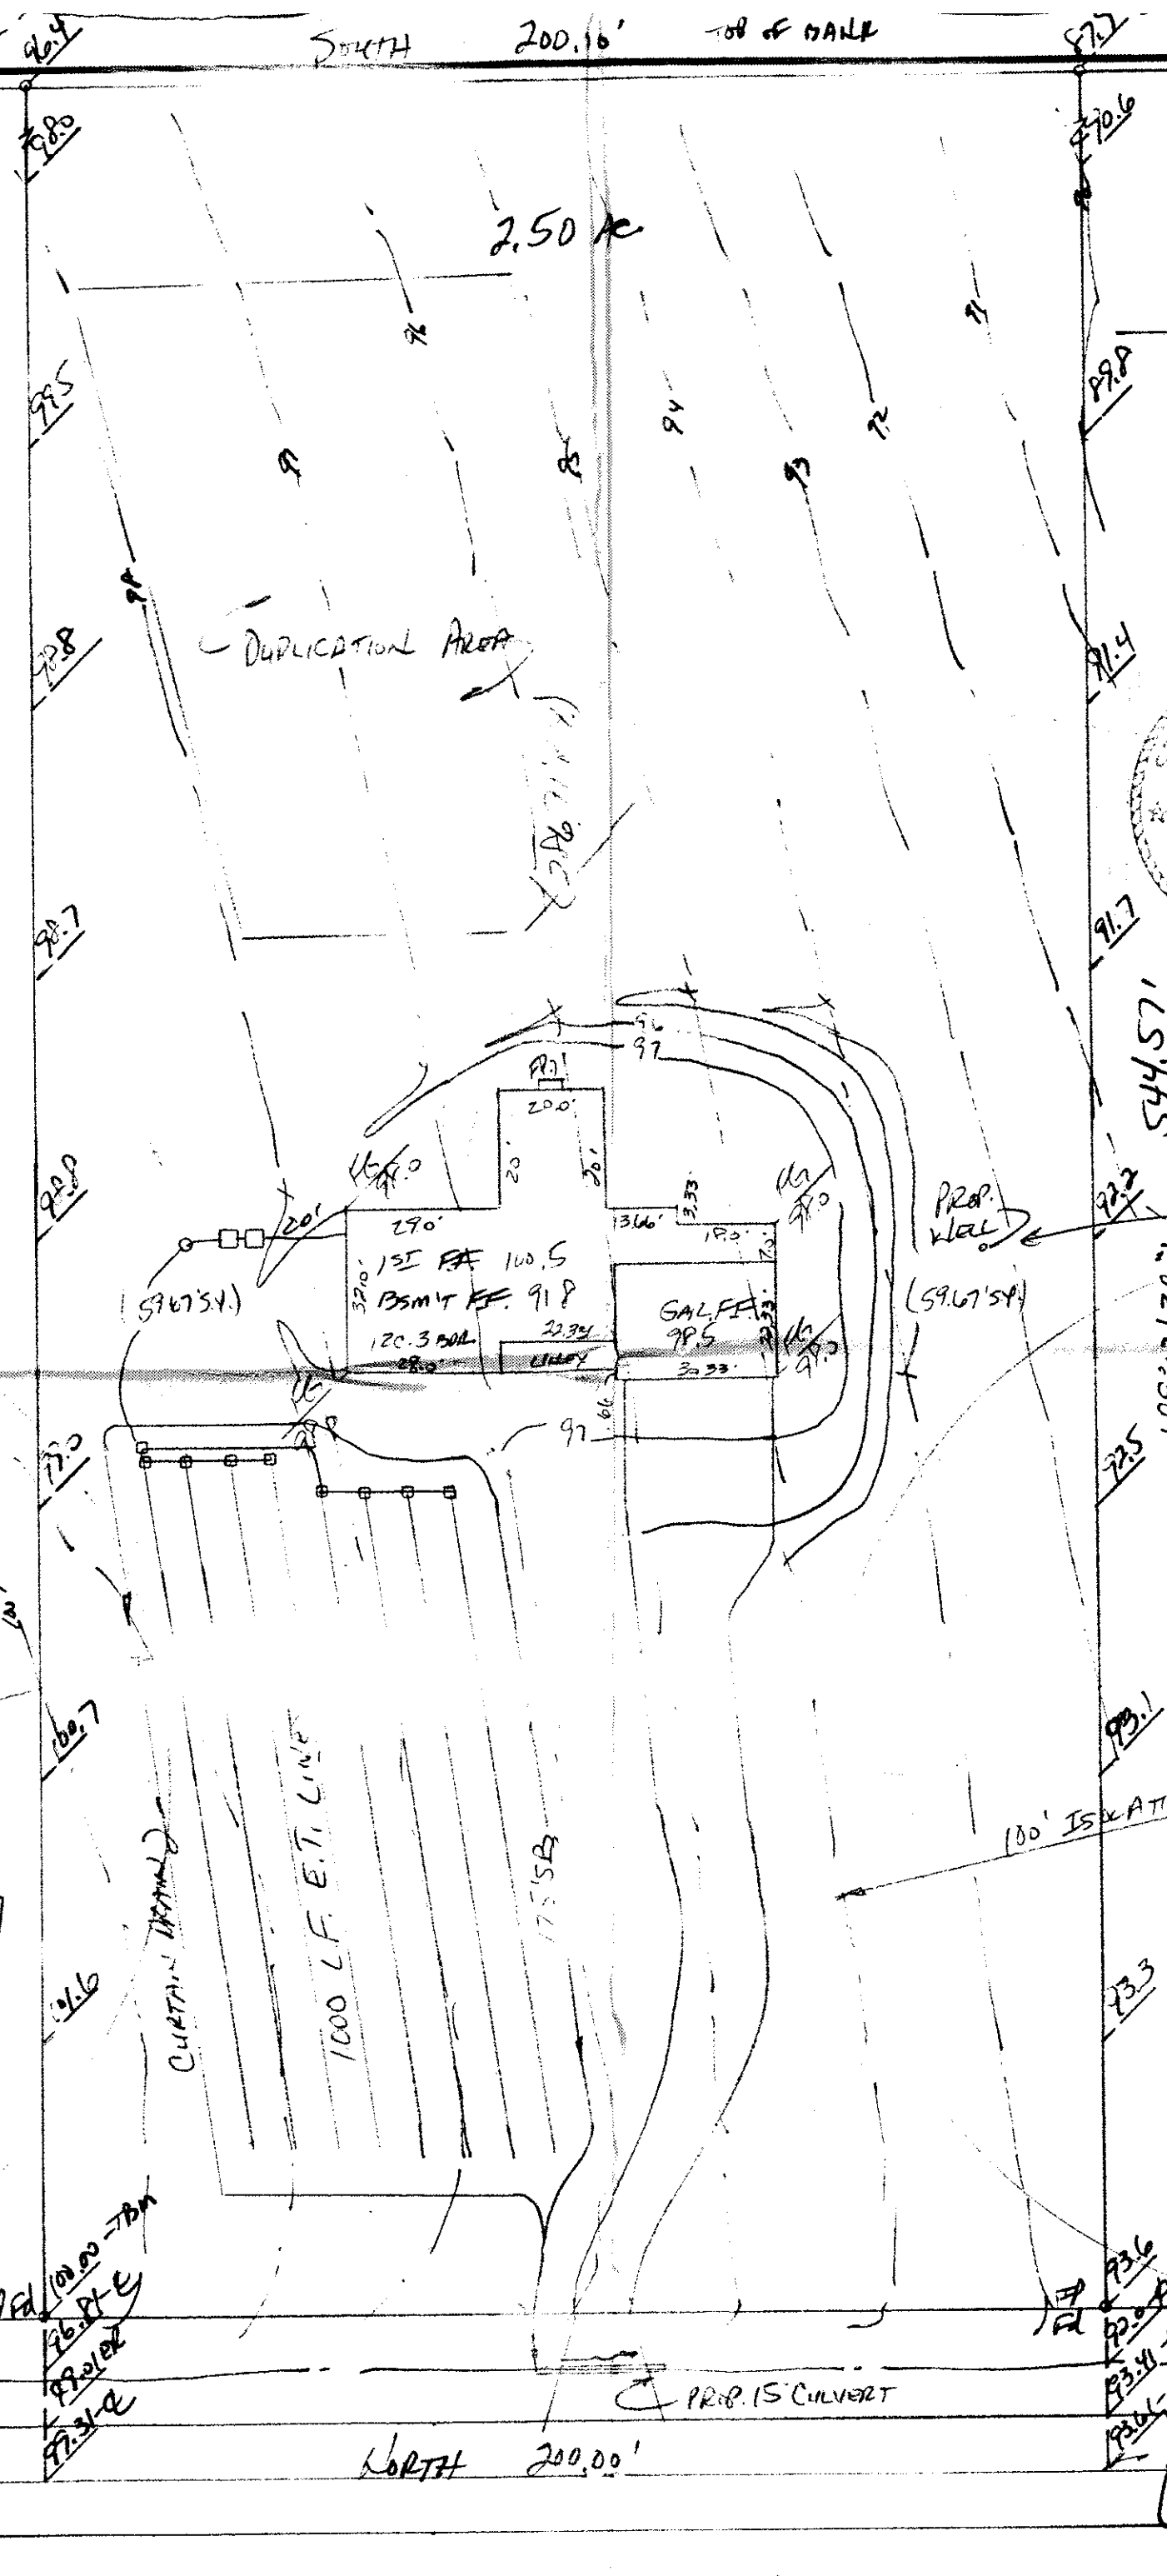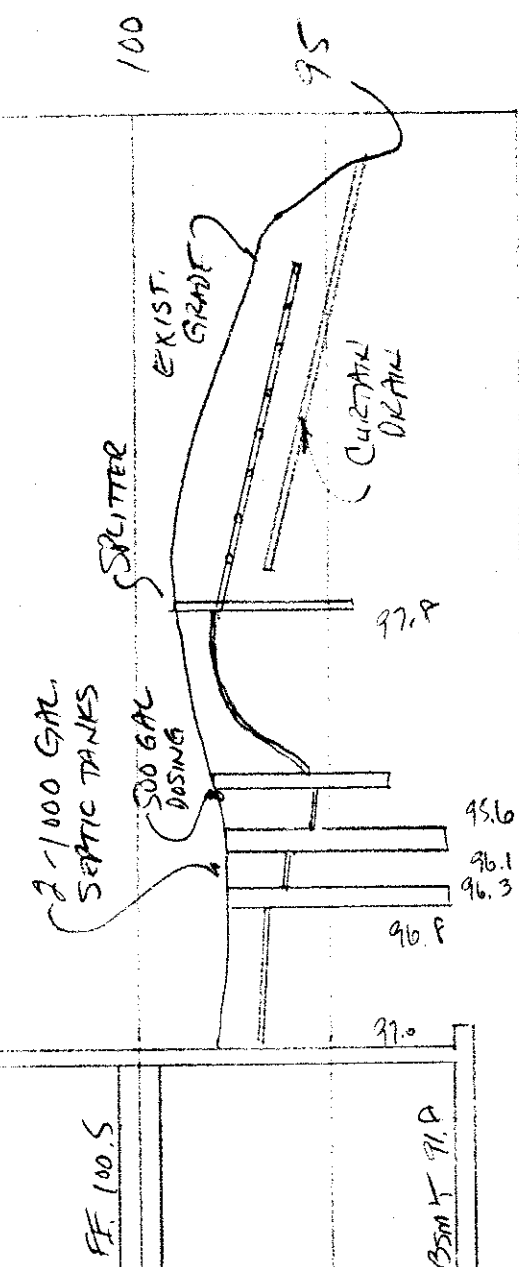

SITE PLAN

LEROY TOWNSHIP, LAKE COUNTY, OHIO

for: **D.T. DESIGN**

CLIENT OWNER

ADDRESS STREET CITY ZIP

SUBDIVISION NAME

LOT 73

TRACT 456

VOL. - PG.

VOLUME 1A-22-18

PAGE 10

SUBLOT NO. STREET

PERM. PARCEL NO.

STREET

LEGEND

SANITARY MANHOLE	---○---	WATER VALVE (GAS)	---+---
STORM MANHOLE	---●---	WATER METER (GAS)	---+---
INLET OR CATCH BASIN	---■---	AS BUILT ELEVATION	100.0
HYDRANT	---◇---	INDICATES DIRECTION OF SURFACE DRAINAGE	100.0
EXISTING CONTOURS	---○---		
PROPOSED CONTOURS	---○---		
EXIST. ELEV.	100.0	PROP. ELEV.	100.0

REMARKS

ALL BOUNDARY DATA SHOWN WAS OBTAINED FROM (DEEDS, RECORDED SUBDIVISION PLAT OR OTHER PUBLIC RECORDS)

LOCATIONS AS SHOWN OF ADJACENT WELLS AND SEPTIC TANKS OBTAINED FROM LAKE COUNTY HEALTH DEPARTMENT

DESIGN CERTIFICATION

THIS PLAT WAS PREPARED BY ME, AND IS CORRECT TO THE BEST OF MY KNOWLEDGE AND BELIEF

NAME **John Jones** SURVEYOR REGISTRATION NO. **6343**

CHECK LIST

NO. OF BEDROOMS	WATER MAIN SIZE, LOCATION
DIMENSIONS	SAN. SEWER SIZE % GR. LOC.
BEARINGS	SAN. MH. CAST. ELEV. INV. ELEV.
TIE TO NEAREST STREET	SAN. CONN. SIZE, LOC. DEPTH
SUBLOT NO. PARCEL NO.	STORM SEWER SIZE % GR. LOC.
SURROUNDING OWNERS	STORM MH. CAST. ELEV. INV. ELEV.
BLDG. DIMENSIONS FIN. GR.	PAV'T TYPE GRADE CURBS
BLDG. TIES FL'R. GRADES	GAS LINE LOC. SIZE PRESSURE
APRON TYPE WIDTH THICKNESS	SEPTIC TANK LOCATION & DUPLICATION AREA
SIDEWALK TYPE WIDTH THICKNESS	WELL LOCATION
CULVERT TYPE DIA., LENGTH	ISOLATION RADIUS FROM WELL
ROCK OUTCROPPINGS	

NO.	DATE	BY
1	10/30/95	HT
2	EX. HOUSE	
3	FF. 93.4	
4		
5		

PLAN PREPARED BY:

BABCOCK • JONES & ASSOCIATES, INC.

PAINESVILLE, OHIO

DRAWN BY	SCALE 1" = 30'	PHONE NO.
CHK'D.	DATE 10/26/95	357-1811
CREW CHIEF	APP'D.	DRAWING NO.
		95-295

"AS BUILT" CERTIFICATION

I, HEREBY CERTIFY THAT THE CIRCLED GRADES ARE EXISTING FINISH GRADES CHECKED IN THE FIELD ON 19 AND ARE CORRECT TO THE BEST OF MY KNOWLEDGE AND BELIEF.

REGISTERED SURVEYOR

REG. NO.

TBM - TOP OF IRON PIN @ S.E. CORNER OF THIS PARCEL

Reviewed and Accepted
LAKE COUNTY GENERAL HEALTH DISTRICT
Date 11-2-95
JOEL LUCIA, R. S., M. P. H.
Health Commissioner
BY J. Lindsey
CARTER ROAD

I, the undersigned, hereby certify that the elevations indicated herein are the actual field survey elevations taken on the 25th day of October, 1995, and that the elevations were taken at appropriate intervals and that as of that date they existed as indicated herein.

John Jones
Reg. No. 6343

PAINIE ROAD - 60'