

LEEDY TOWNSHIP, LAKE COUNTY, OHIO

101: WILLIAM J. HENRY
CLIENT

ADDRESS	STREET	CITY	ZIP
1000	1000	1000	1000

SUBDIVISION	VOL. - PG.	NAME	LOT	PAGE
SUBLOT NO.		STREET		DRIVE RD
				STREET

SUBLOT NO.

STAGE

ON TUESDAY, MARCH 1, 1968

FINES

LEGEND

SANITARY MANHOLE	①	WATER VALVE (GAS)	→
STORM	②	WATER METER (GAS)	→
INLET OR CATCH BASIN	③	AIR BUILT ELEVATION	→
HYDRANT	⊕		
EXISTING CONTOURS	— — — — —	INDICATES DIRECTION OF SURFACE DRAINAGE	
PROPOSED CONTOURS	— — — — —		
EXIST. ELEV.	100.0 100.8 PROP. ELEV.		

REMARKS

ALL BOUNDARY DATA SHOWN WAS OBTAINED FROM (DEEDS, RECORDED
SUBDIVISION PLAT OR OTHER PUBLIC RECORDS)

LOCATIONS AS SHOWN OF ADJACENT WELLS AND SEPTIC TANKS OBTAINED FROM
LAKE COUNTY HEALTH DEPARTMENT

DESIGN CERTIFICATION

THIS PLAT WAS PREPARED BY ME, AND IS CORRECT
TO THE BEST OF MY KNOWLEDGE AND BELIEF.

4/21/20

NAME	SURVEYOR	REGISTRATION	NO.

NAME _____

SURVEYOR	REGISTRATION	NO.

STICKERS

NO. OF BEDROOMS	WATER MAIN SIZE
DIMENSIONS	SEWER SIZE & GR. LOC.
BEARINGS	SAN. MH. CAST. ELEV. INV. ELEV.
THE TO NEAREST STREET	SAN. CONN. SIZE, LOC. DEPTH
SUBPLOT NO. PARCEL NO.	STORM SEWER SIZE & GR. LOC.
ADJACENT OWNERS	STORM MH. CAST ELEV. INV. ELEV.
BLDG. DIMENSIONS, FIN. GR.	PAV'TY TYPE GRADE CURBS
BLDG. TIES F.L.T. GRADES	GAS LINE LOC. SIZE PRESSURE
ARMOR TYPE WIDTH THICKNESS	SEPTIC TANK LOCATION & DUPLICATION AREA
SIDEWALK TYPE WIDTH THICKNESS	WELL LOCATION
CULVERT TYPE DIA. LENGTH	ISOLATION RADIIUS FROM WELL
ROCK OUTCROPPINGS	

REVISIONS	PLAN PREPARED BY
-----------	------------------

BABCOCK • JONES & ASSOCIATES, INC.

HIO

2				
3	DRAWN BY	2	SCALE	1" = 40'
4	CHECKED	1/1	DATE	5-20-91
5	CREW CHIEF	C.C.	APPROVED	91-089
				PHONE NO. 357-1811 DRAWING NO.

"AS BUILT" CERTIFICATION

I, HEREBY CERTIFY THAT THE CIRCLED GRADES ARE EXISTING
FINISH GRADES CHECKED IN THE FIELD ON _____, 19____
AND ARE CORRECT TO THE BEST OF MY KNOWLEDGE AND BELIEF.


REGISTERED SURVEYOR	REG. NO.

BM: TOP I.P. SET N.E. CORNER, ELEV. = 100.00

Carl
Lynn

1857
a

Grading Plan Approved
as shown and/or noted
THOMAS P. GILLER, P.E.
Lake County Engineer
By GJJ Date 6/3/91
SWALE AS SHOWN



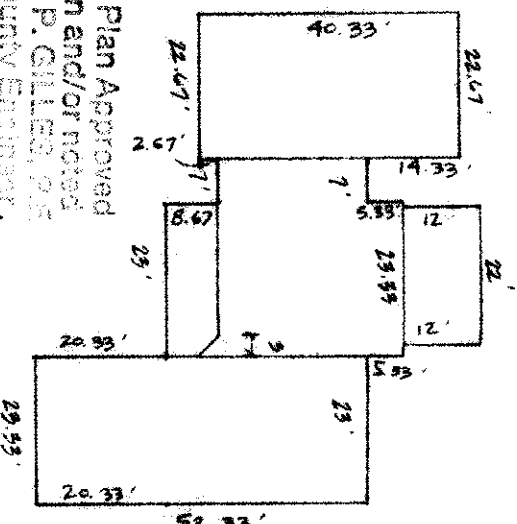


"I, the undersigned hereby certify that this topography indicated by 6", 1" or 2" contours, and elevations shown hereon represent an actual field survey made by me on the 12th day of May, 1921, and that the elevations were taken at appropriate intervals of that as of that date they existed as indicated hereon."

Name

#6343

Reg. No.

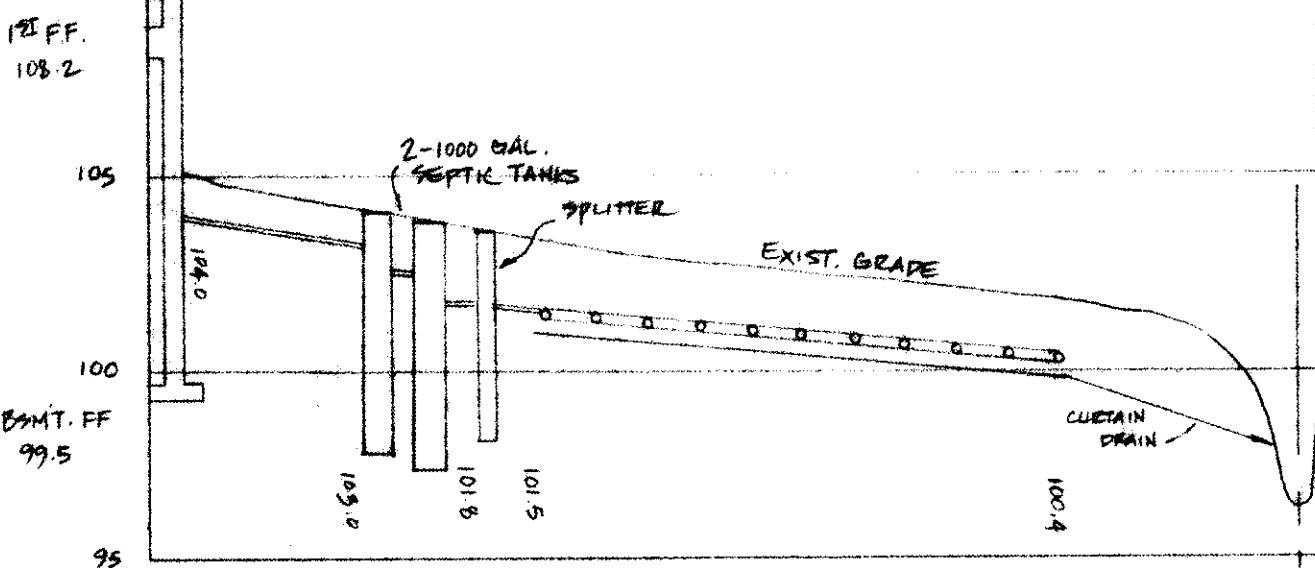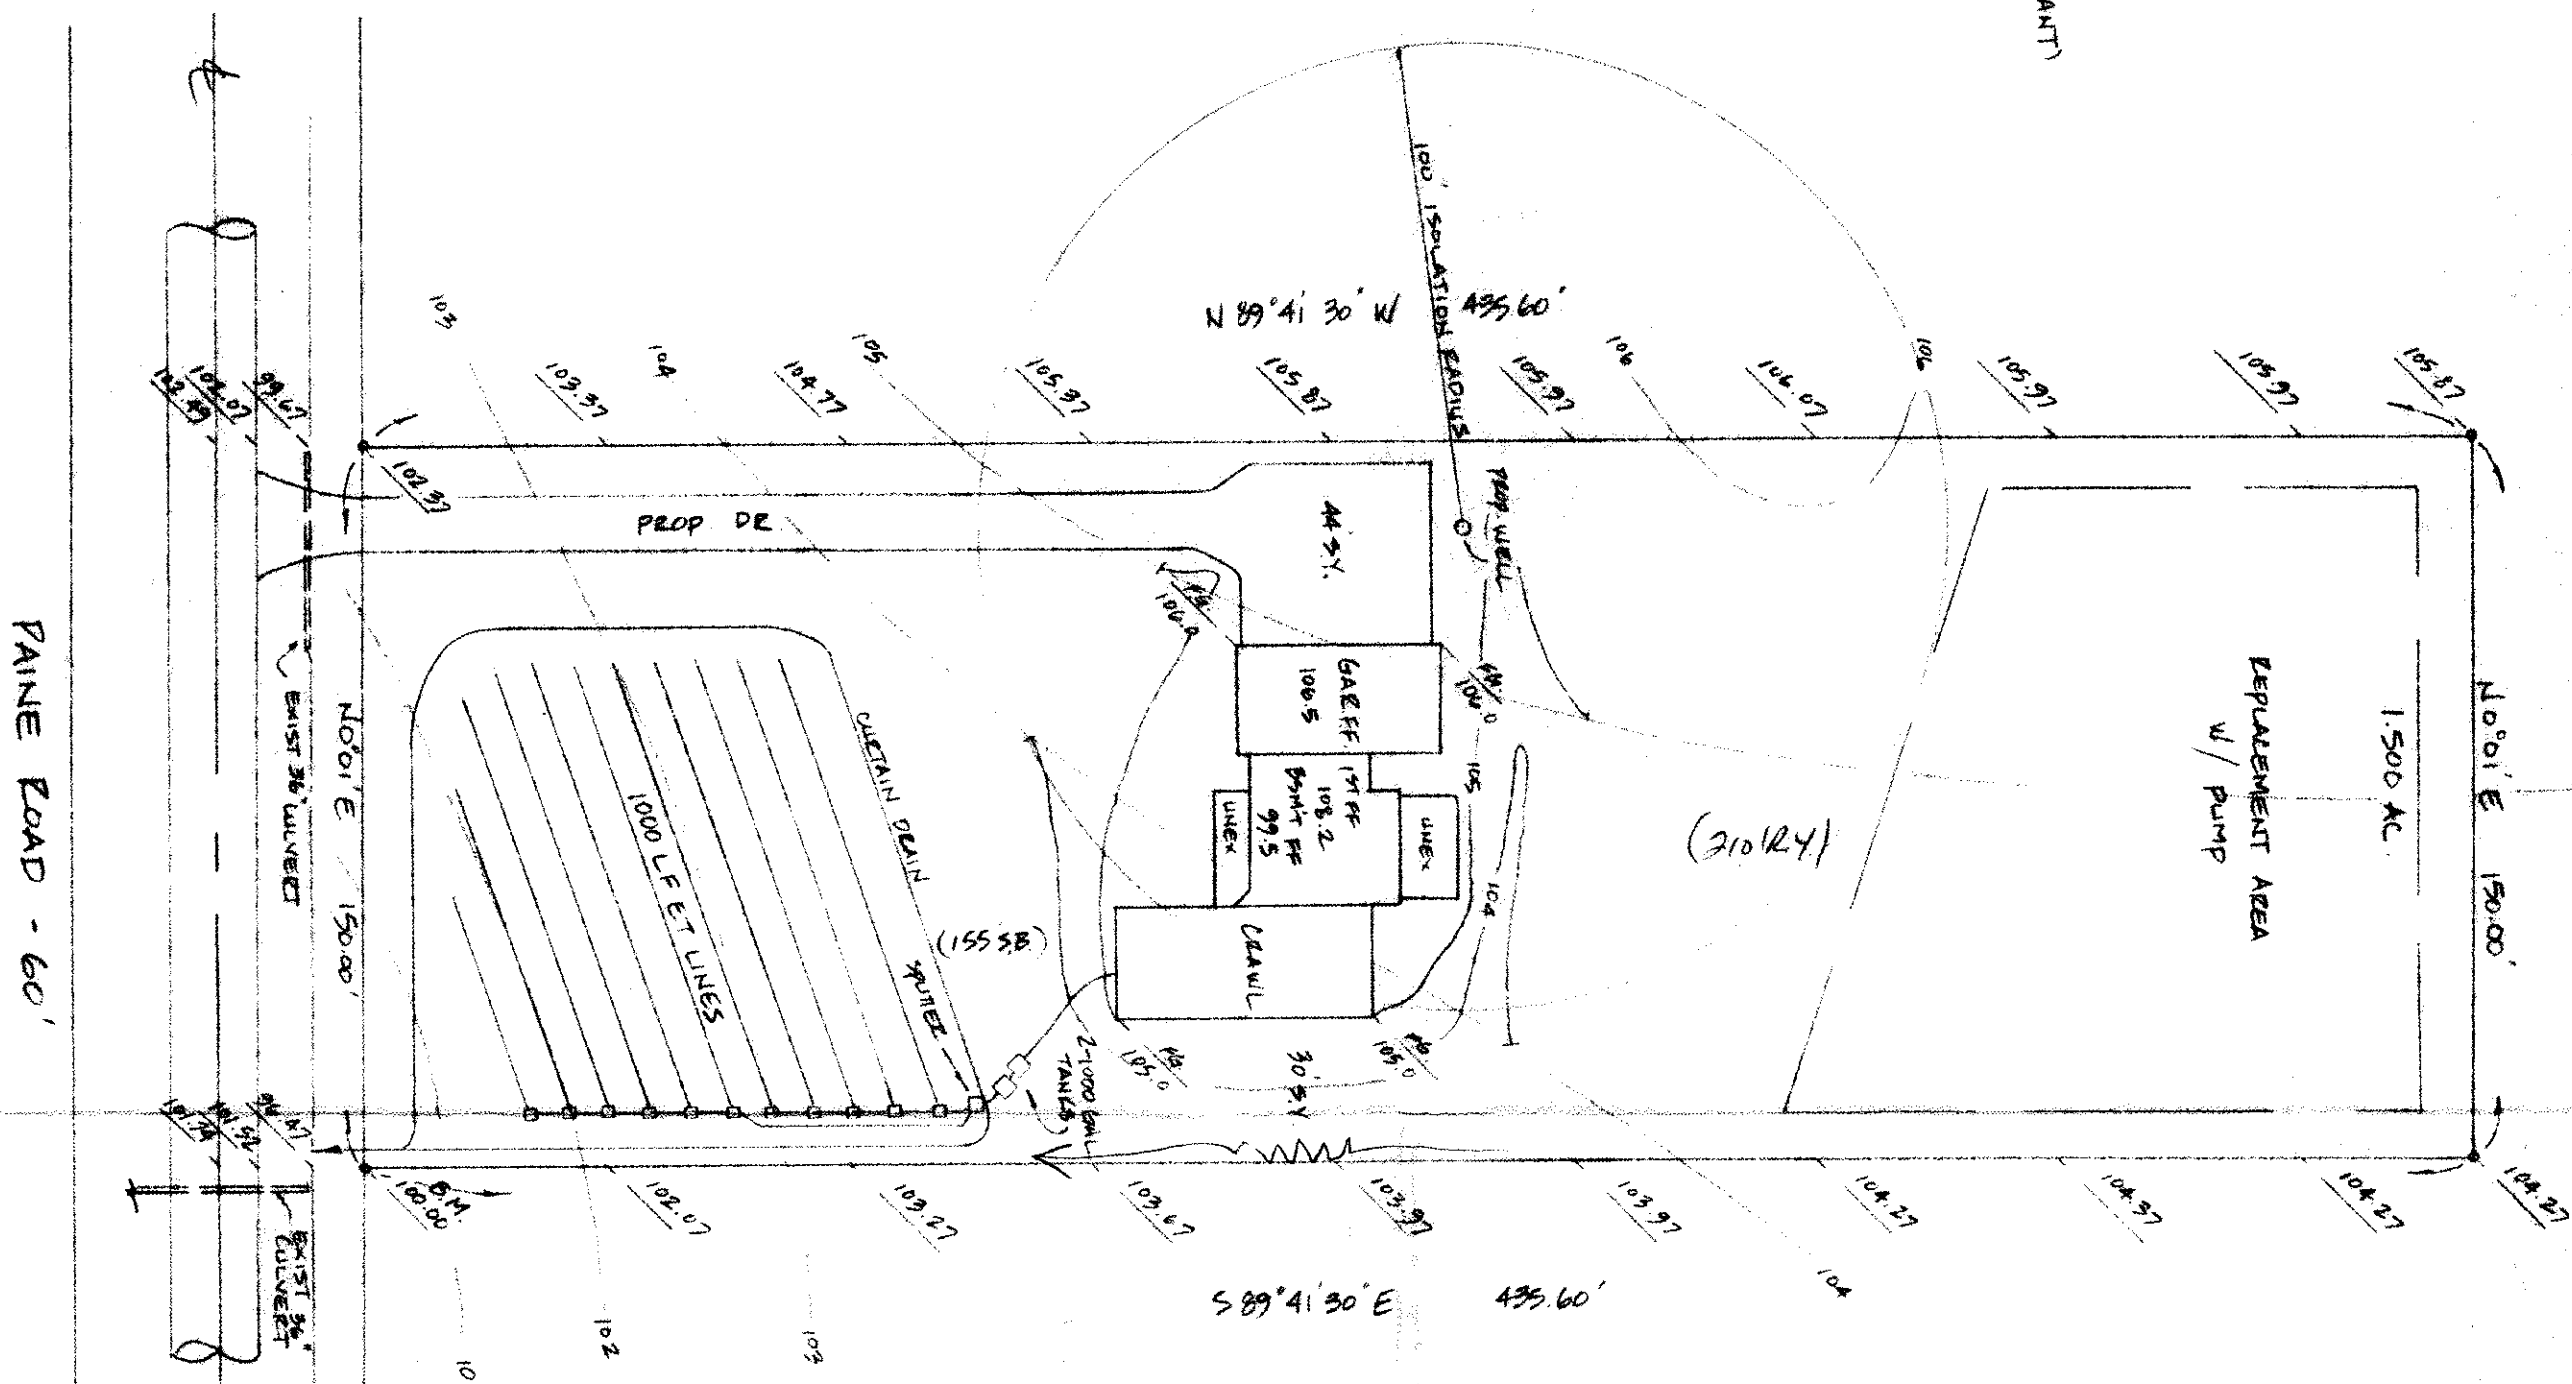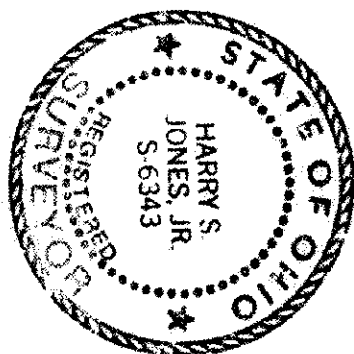

HYDRAULIC PROFILE

SCALE: HORIZ-1"=30', VERT-1"=5'

DITCH
96.5 ± INV

