


SITE PLAN FOR TIMOTHY M. ROSS

12501 PAINESVILLE - WARREN ROAD
LENOX TOWNSHIP LOT 48, S/L 15

Grading Plan Approved
as shown and/or noted
THOMAS R. GILLES, P.E.
Lake County Engineer
Date: 4/10/93
By: 720
20118 Perm. # No. 1372

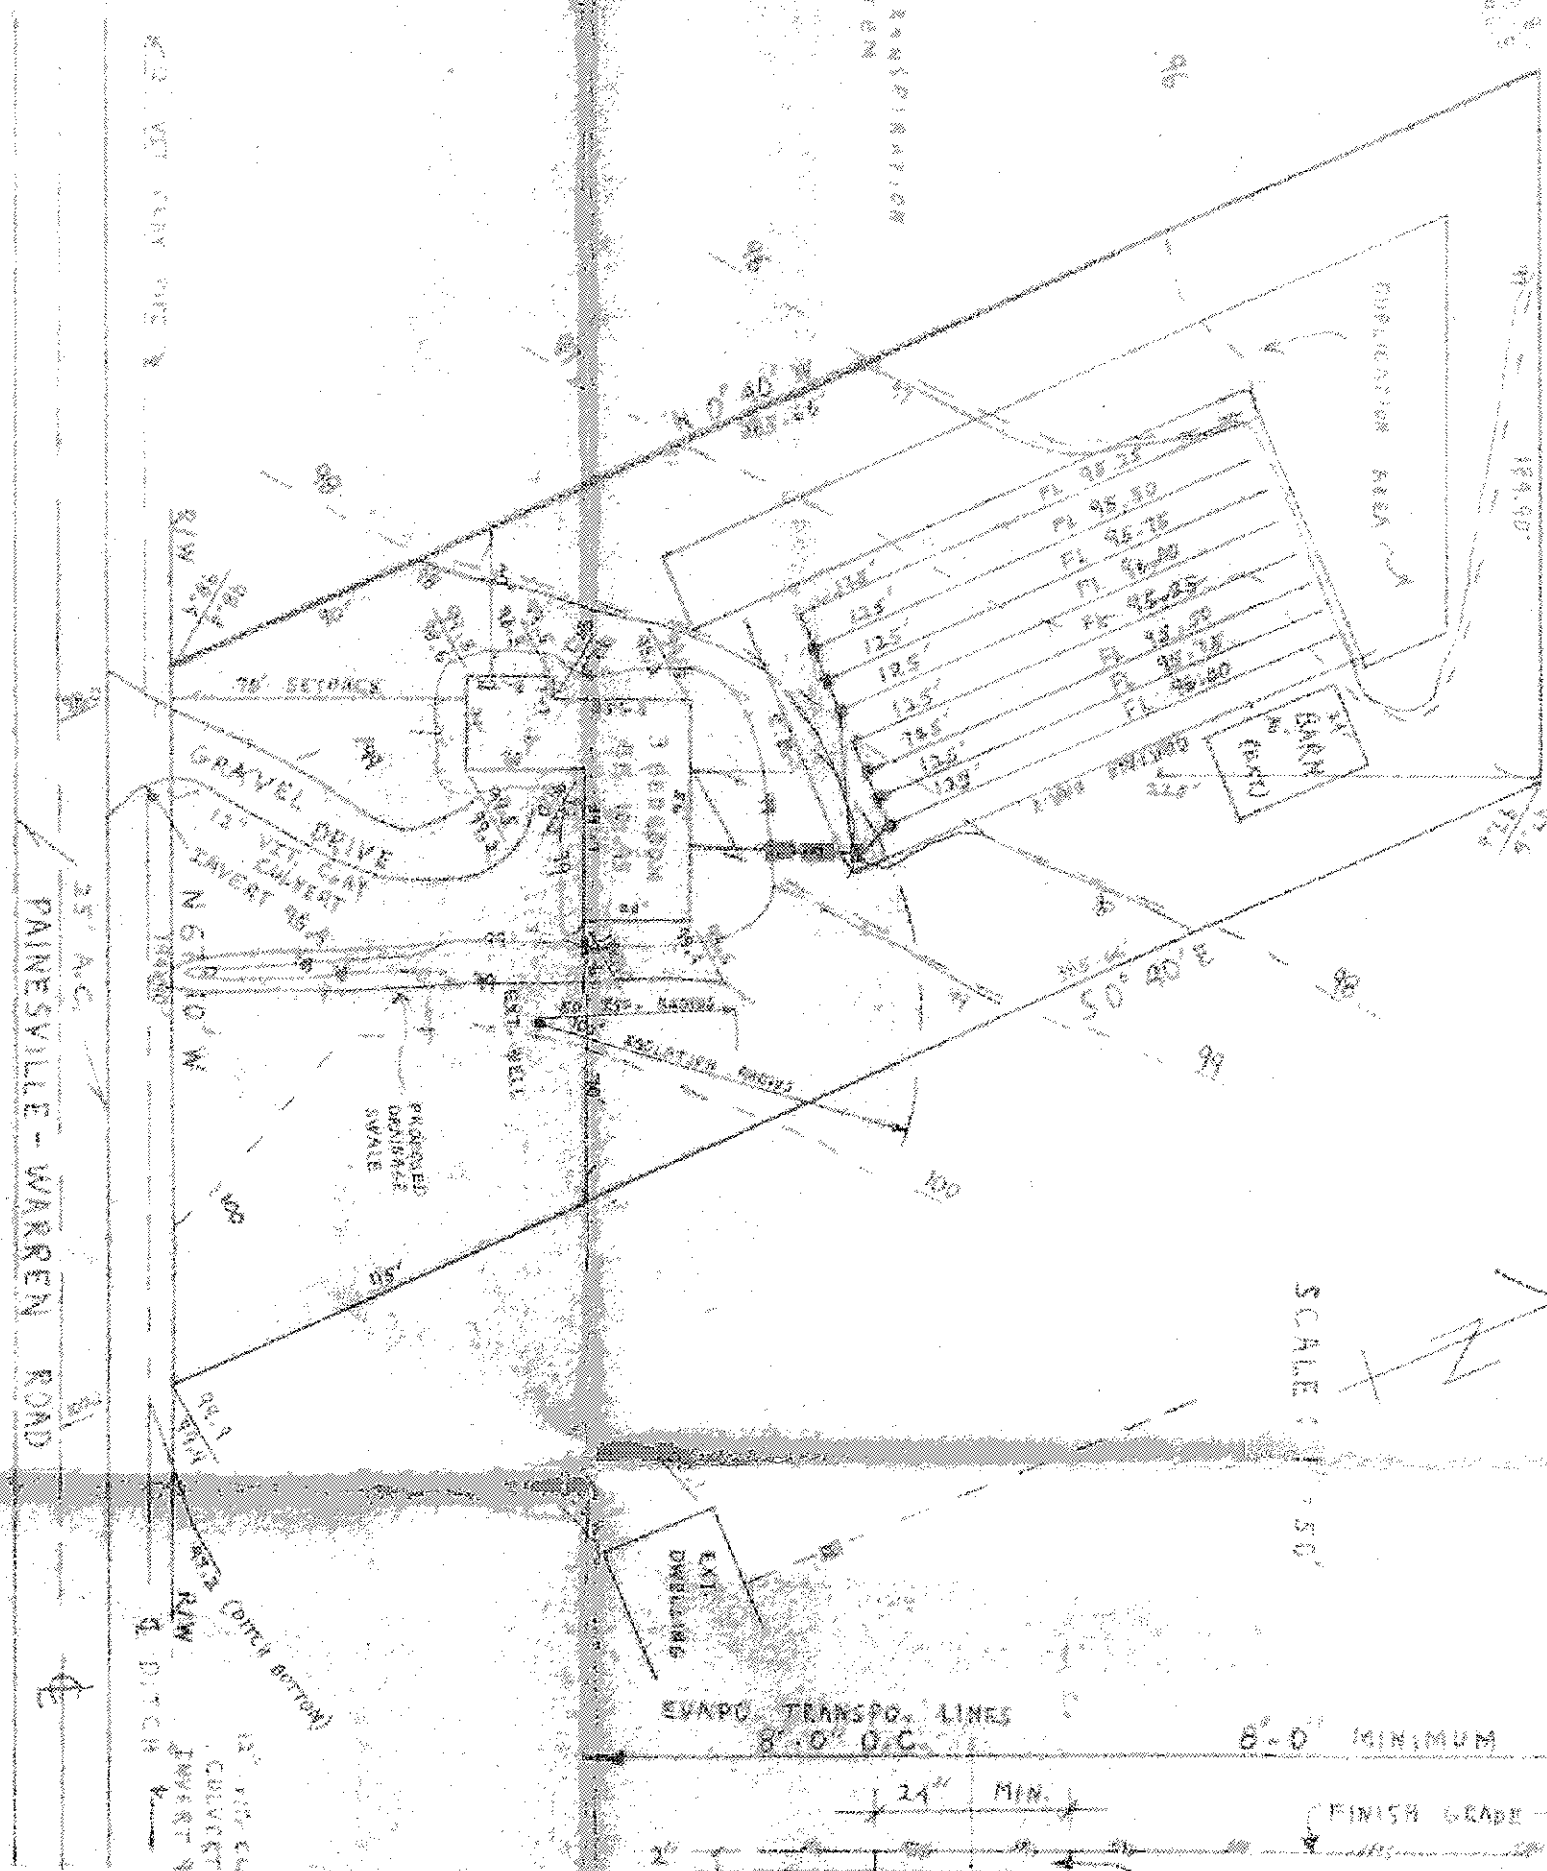

C.E.T.
P.E.
MAIL 14 NORTH SPA
REFERENCE ELEV. 100.00


THE ABOVE GRADES HAVE BEEN ESTABLISHED
BY FIELD SURVEY AND ARE CORRECT TO THE
BEST OF MY KNOWLEDGE AND BELIEF.

REGISTERED ENGINEER



3035701
REV. NO.

EVAP. TRANSPO. LINES

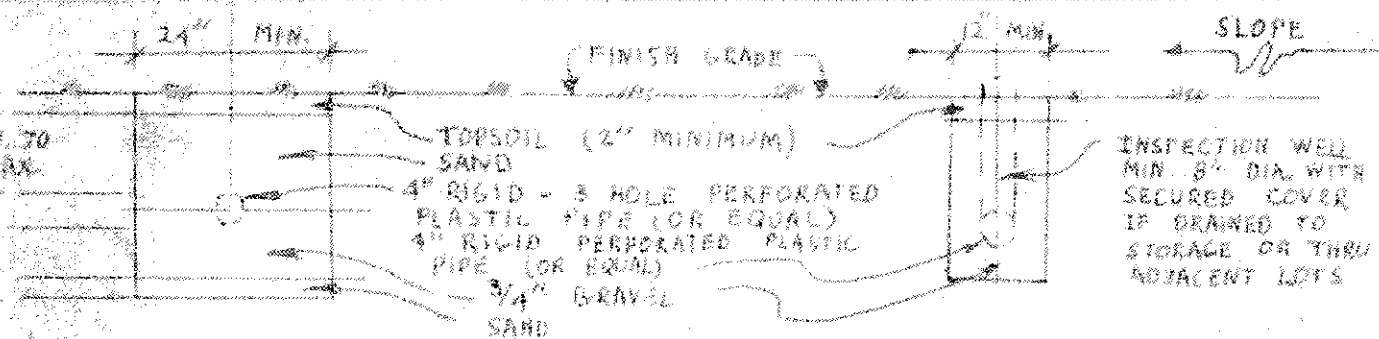

EVAP. - TRANSPIRATION TRENCH

TYPICAL SECTION

CURTAIN DRAIN TRENCH

HYDRAULIC PROFILE (HIGH LINE)

VERTICAL SCALE 1" = 2'
HORIZONTAL SCALE 1" = 10'

