

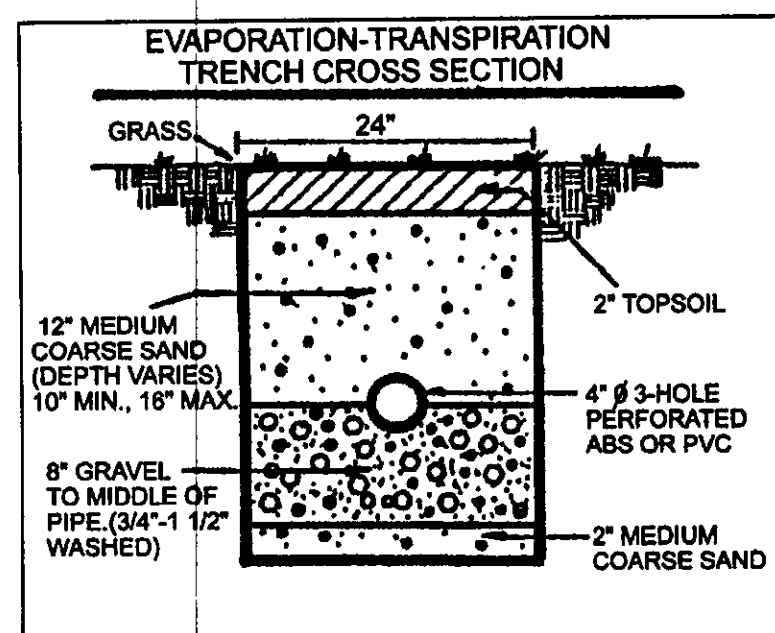
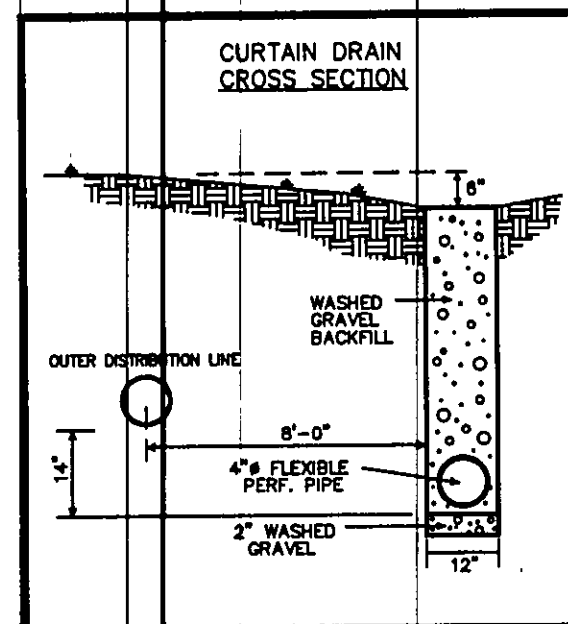


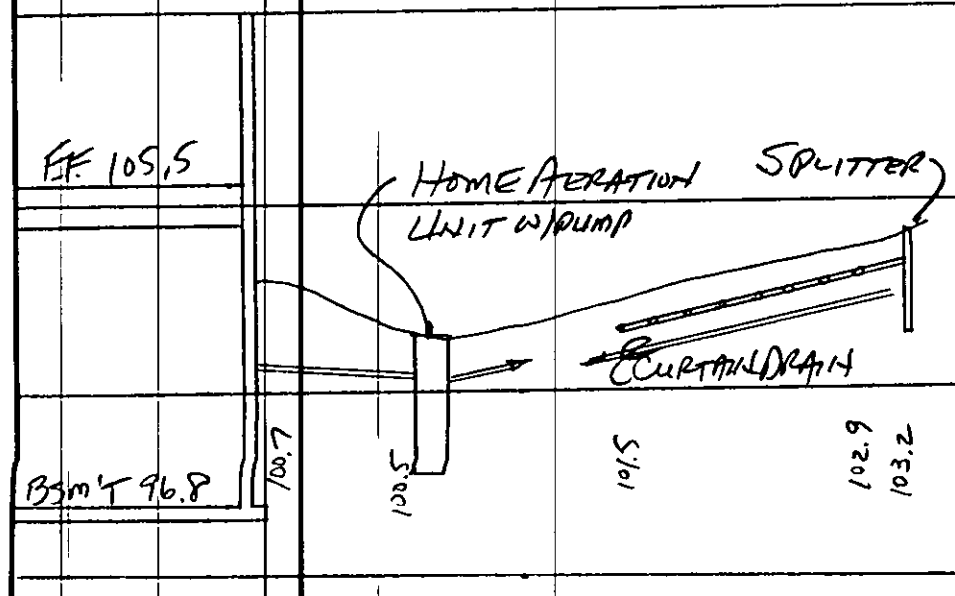

REVIEWED AND ACCEPTED
LAKE COUNTY GENERAL
HEALTH DISTRICT

DATE 5-4-03 BY
David B. Novick

SEWAGE DISPOSAL PERMIT MUST BE
OBTAINED BY A LAKE COUNTY LICENSED
INSTALLER BEFORE INSTALLATION IS
STARTED

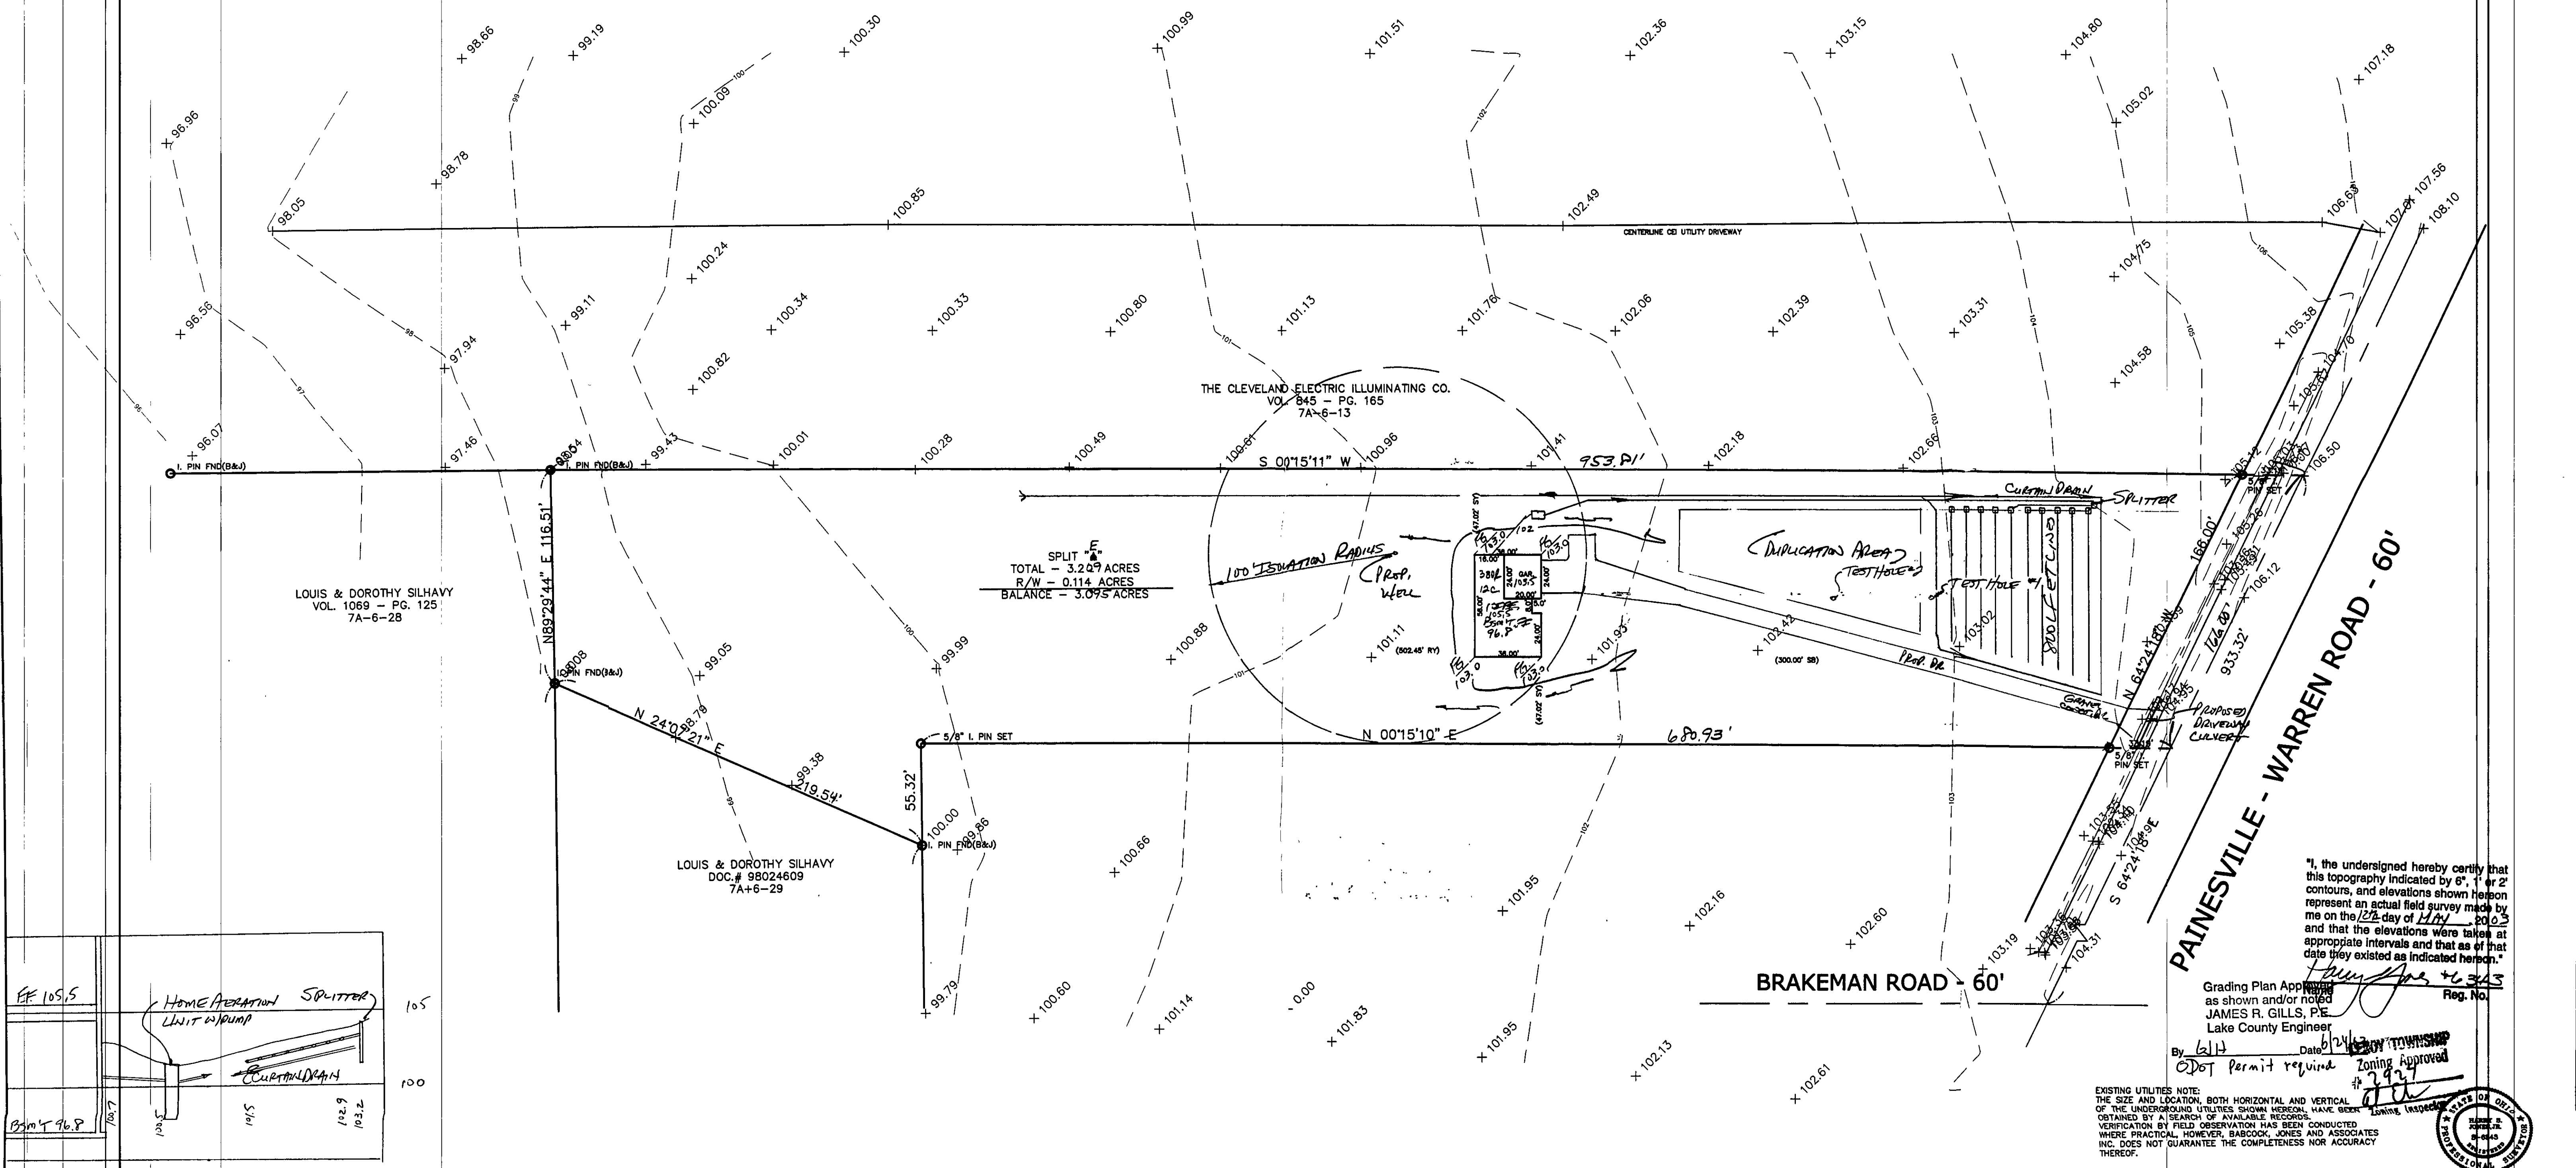


"I, the undersigned hereby certify that this topography indicated by 5', 1' or 2' contours, and elevations shown herein represent an actual field survey made by me on the 22 day of May, 2003 and that the elevations were taken at appropriate intervals and that as of that date they existed as indicated herein."

Grading Plan Approved as shown and/or noted
JAMES R. GILLS, P.E.
Lake County Engineer

By *[Signature]* Date 5/16/03
DOT permit required Zoning approved

EXISTING UTILITIES NOTE:
THE SIZE AND LOCATION, BOTH HORIZONTAL AND VERTICAL OF THE UNDERGROUND UTILITIES SHOWN HEREON, HAVE BEEN OBTAINED BY A SEARCH OF AVAILABLE RECORDS. VERIFICATION BY FIELD OBSERVATION HAS BEEN CONDUCTED WHERE PRACTICAL. HOWEVER, BABCOCK, JONES AND ASSOCIATES, INC. DOES NOT GUARANTEE THE COMPLETENESS NOR ACCURACY THEREOF.

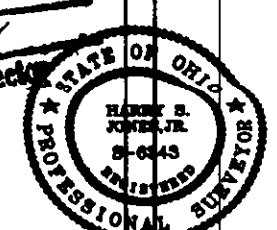

REV. NO.	DESCRIPTION	DATE	BY	CHK'D

bj BABCOCK, JONES AND ASSOCIATES, INC
CIVIL ENGINEERS - SURVEYORS - LAND PLANNERS
PAINESVILLE OHIO 44077

DATE 5/16/03
DESIGN BY HJ
DRAWN BY NS
APPROVED BY HJ

PLAT OF SURVEY
FOR
MIKE PILARCZYK

LERoy TOWNSHIP LAKE COUNTY STATE OF OHIO

SCALE 1"=40'
JOB NO. 01-141-A
SHEET 1 OF 1