
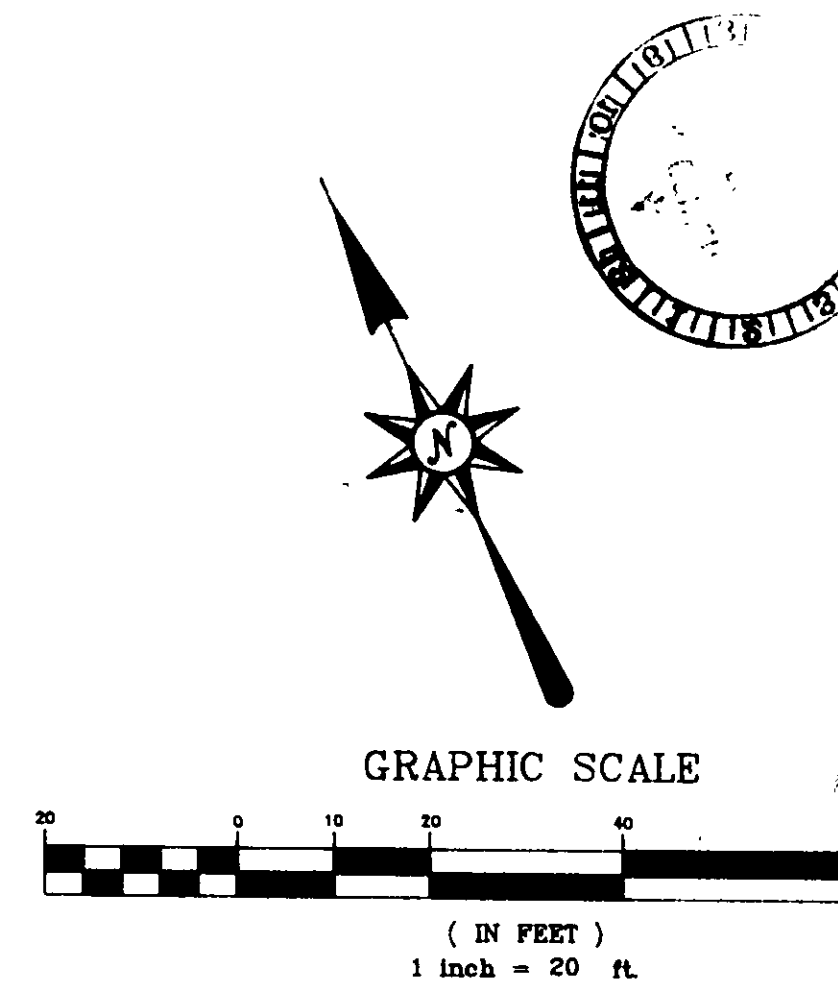


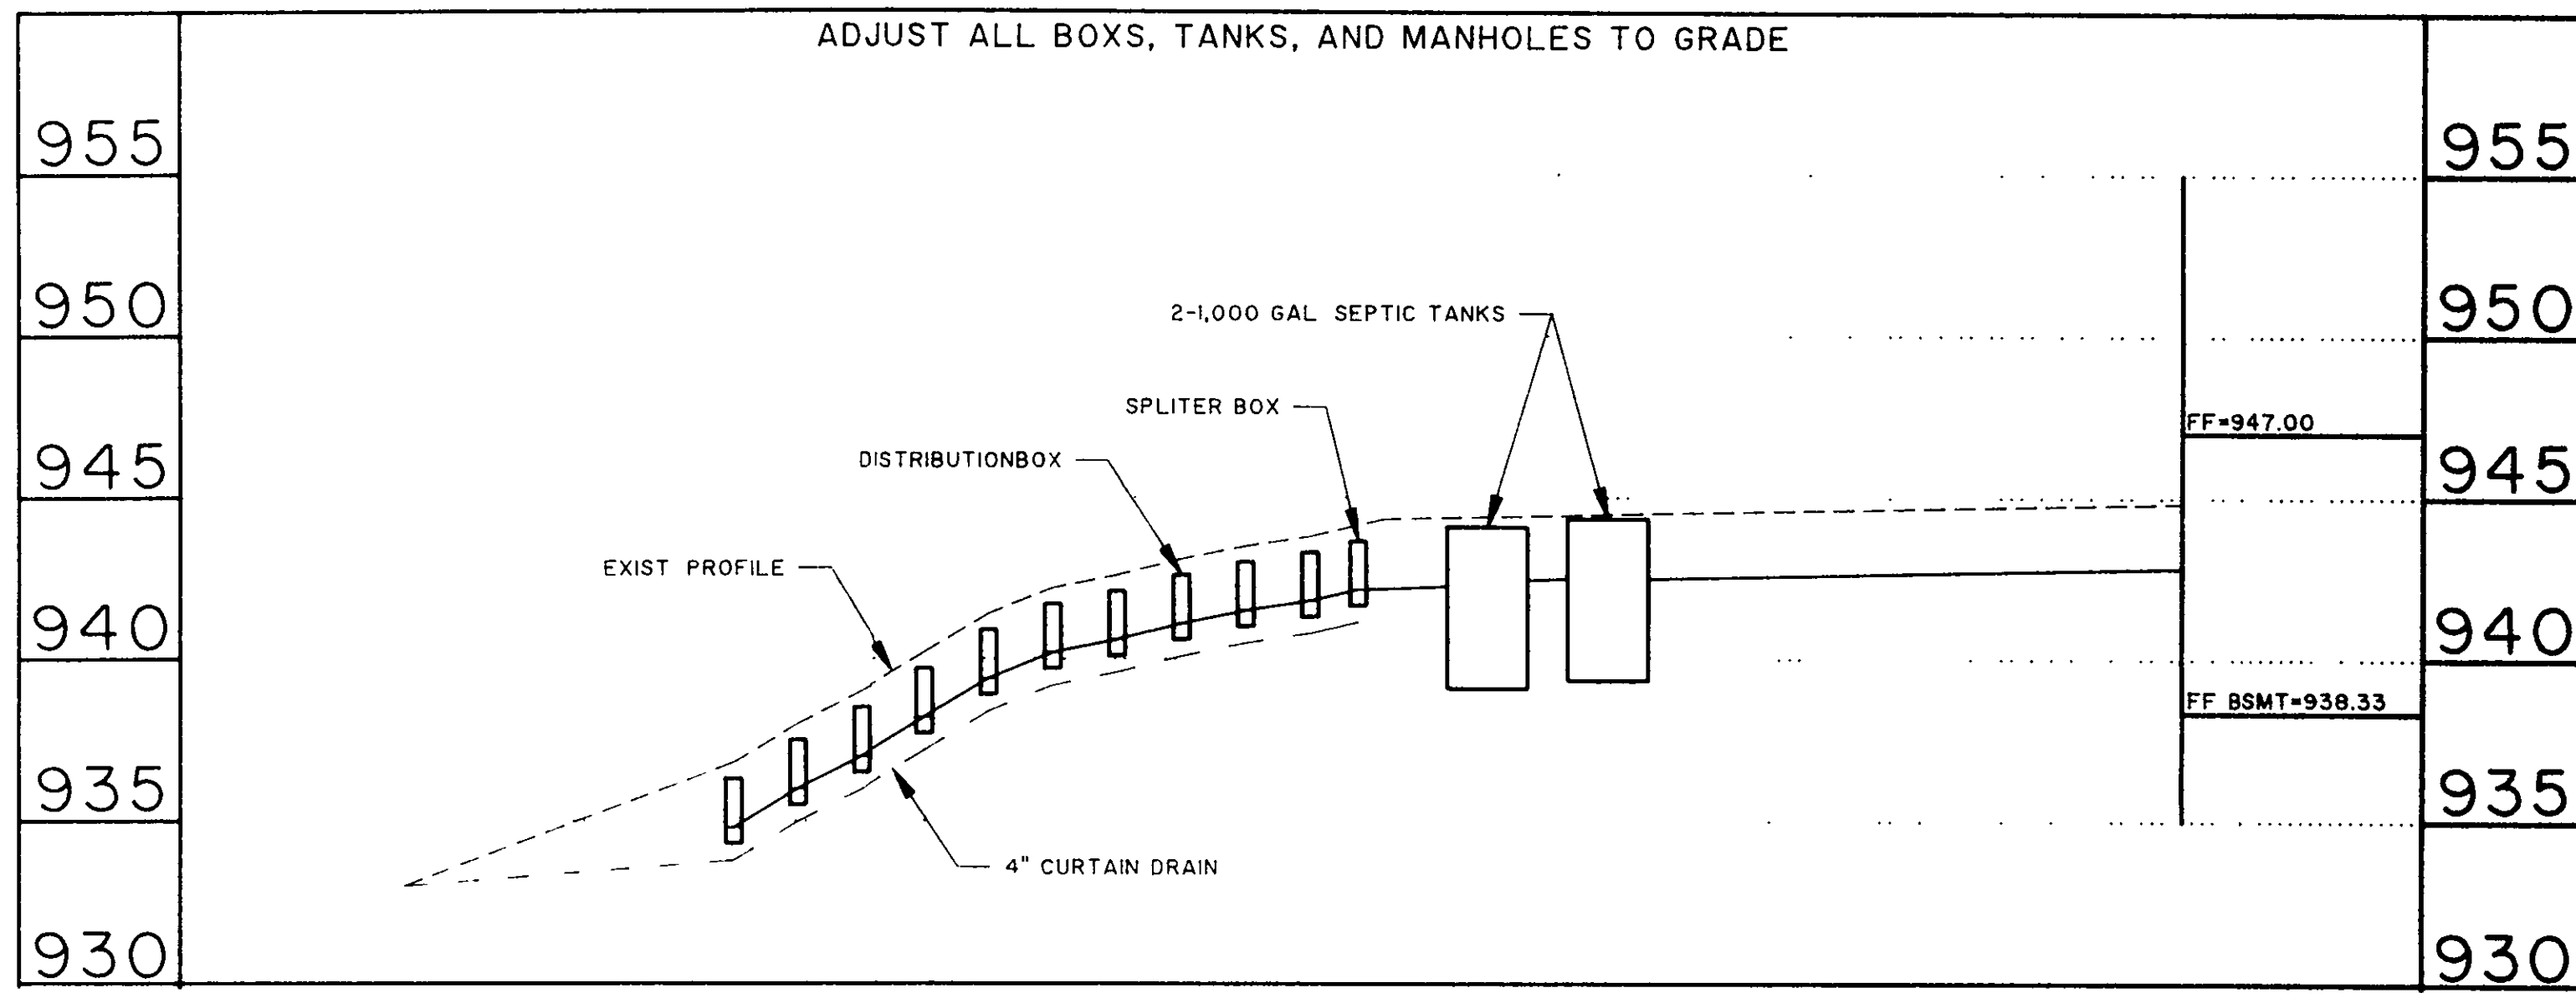

GENERAL NOTES:

1. DRIVEWAY APRON TO BE 6" THICK
2. BENCHMARK - TOP STEM OF FIRE HYDRANT LOCATED IN FRONT OF SUBLOT No. 139, ELEV. = 709.94

LEGEND



- EXISTING CONTOUR
- PROPOSED CONTOUR
- EXISTING ELEVATION
- PROPOSED ELEVATION

CERTIFICATION


"I THE UNDERSIGNED HEREBY CERTIFY THAT THIS TOI INDICATED BY 'I' CONTOURS AND ELEVATIONS SHOW REPRESENTS AN ACTUAL SURVEY MADE BY ME ON TI DAY OF APRIL, 1998 AND THE ELEVATIONS WERE APPROPRIATE INTERVALS AND AS OF THAT DAY THE AS INDICATED HEREON.

"I HEREBY CERTIFY THAT THIS PLAN WAS PREPARED AND IS CORRECT TO THE BEST OF MY KNOWLEDGE"

David W. Novak
DAVID W. NOVAK, P.S. No. 71

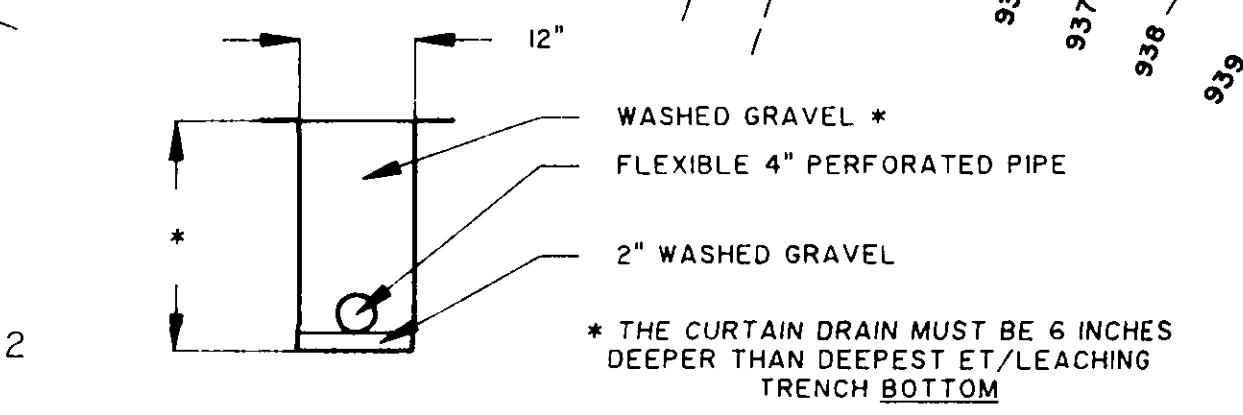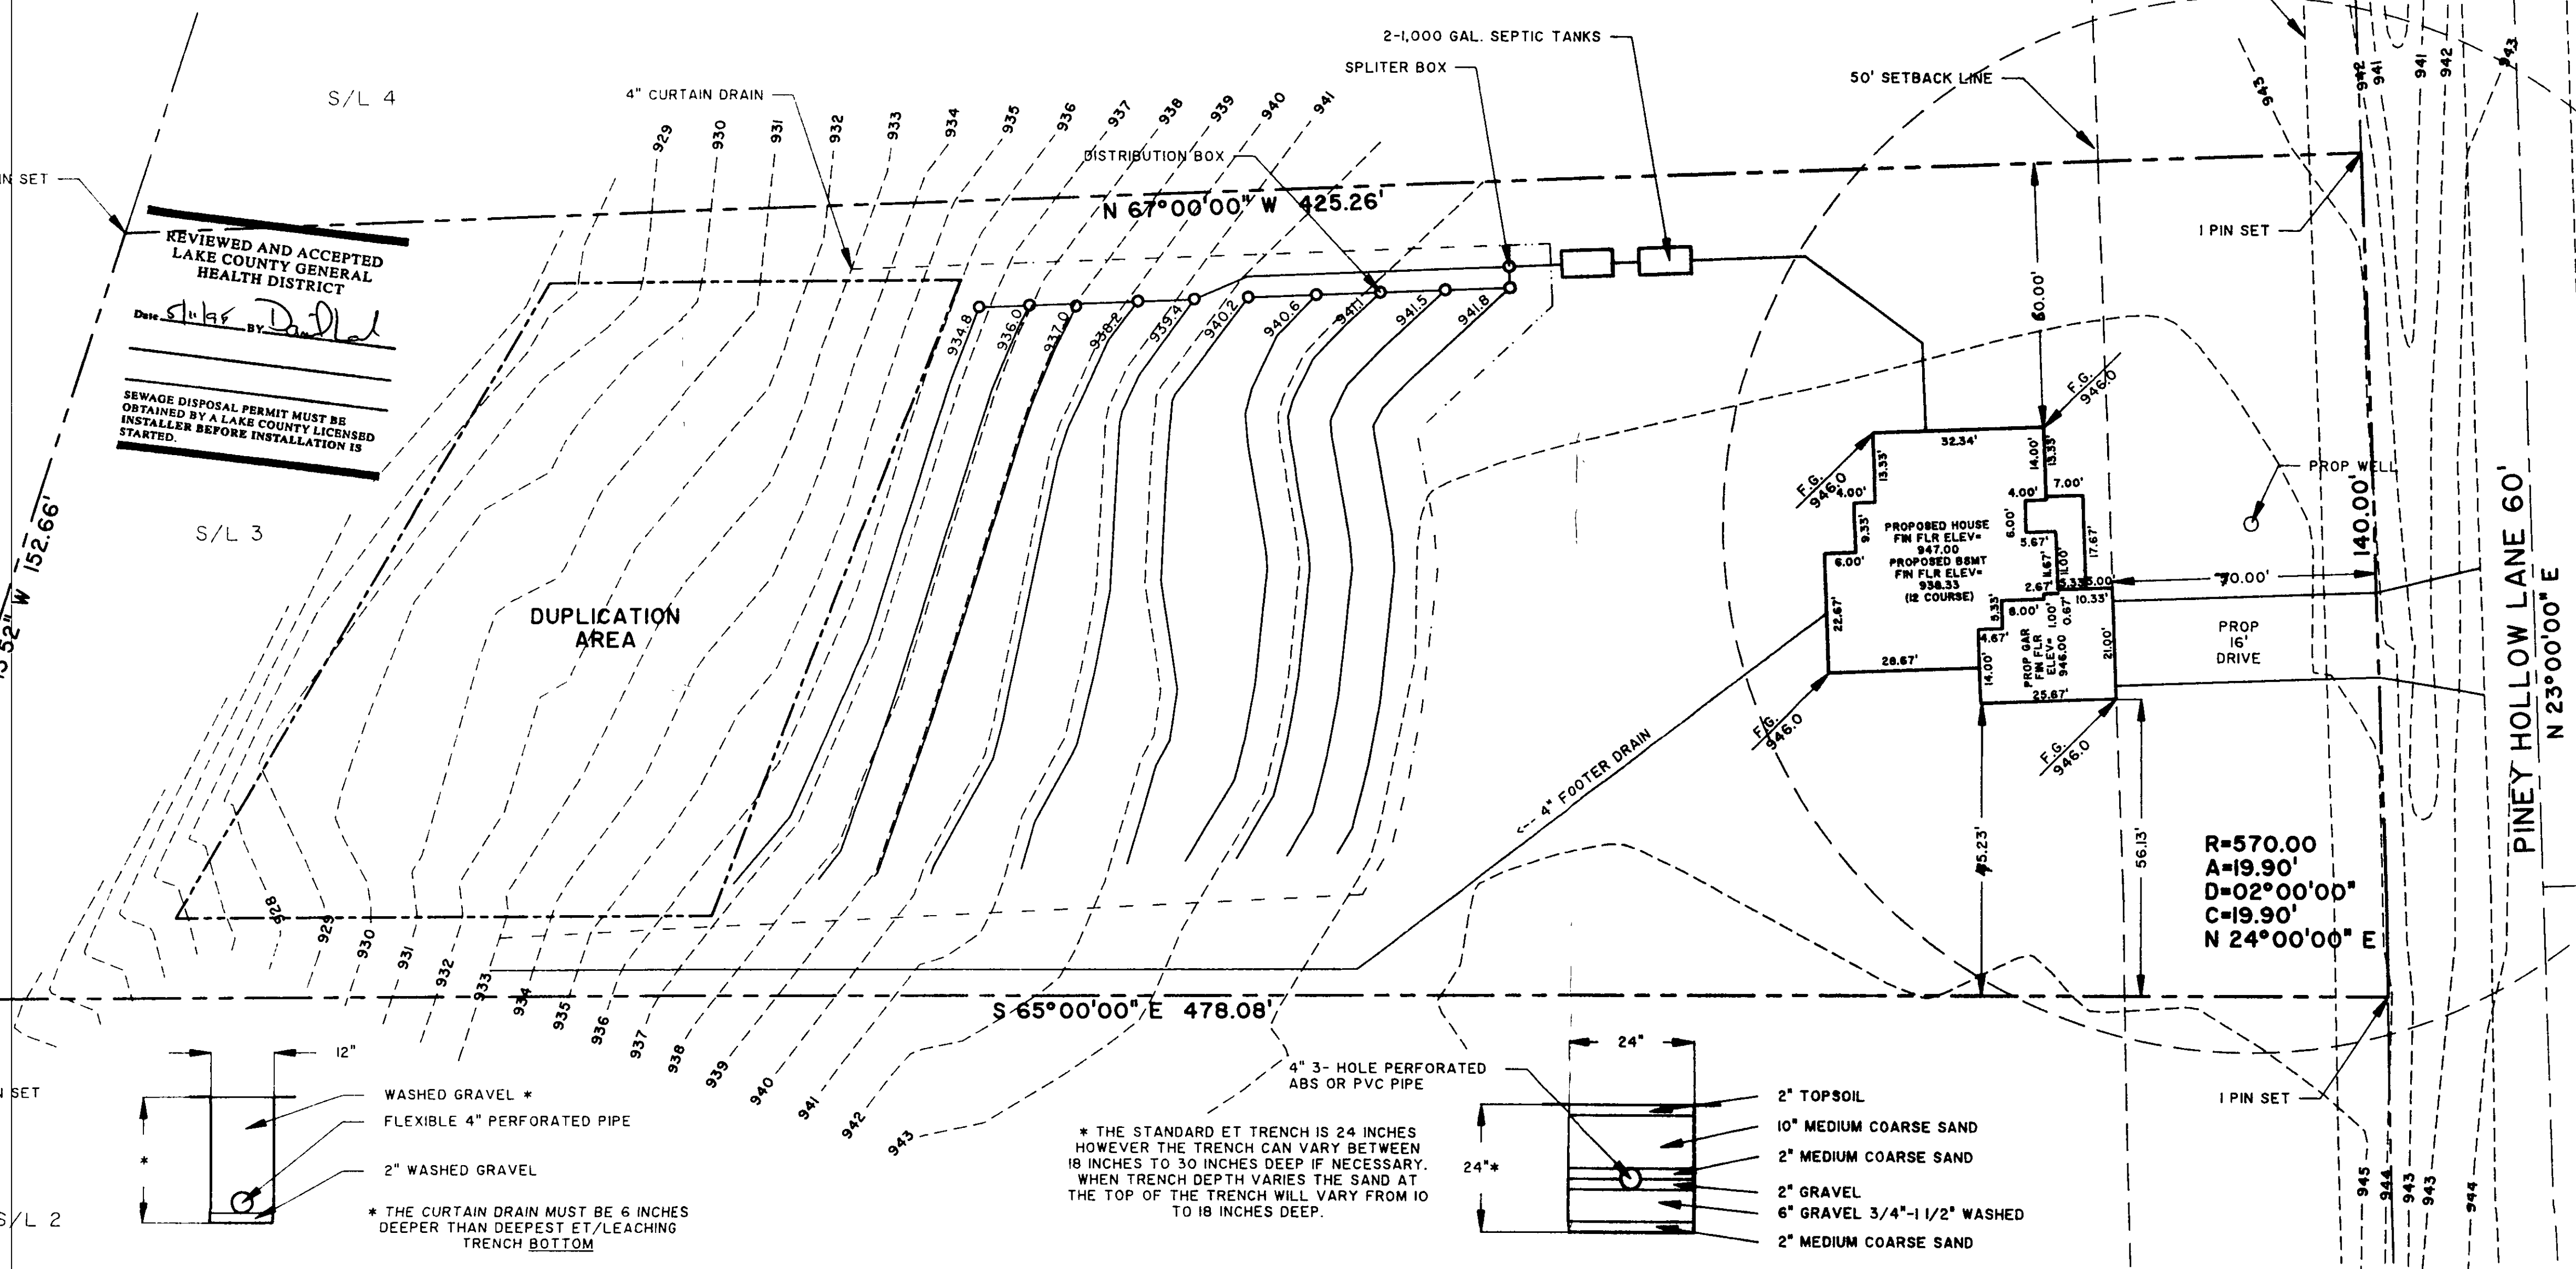

TYPICAL CURTAIN DRAIN CROSS SECTION

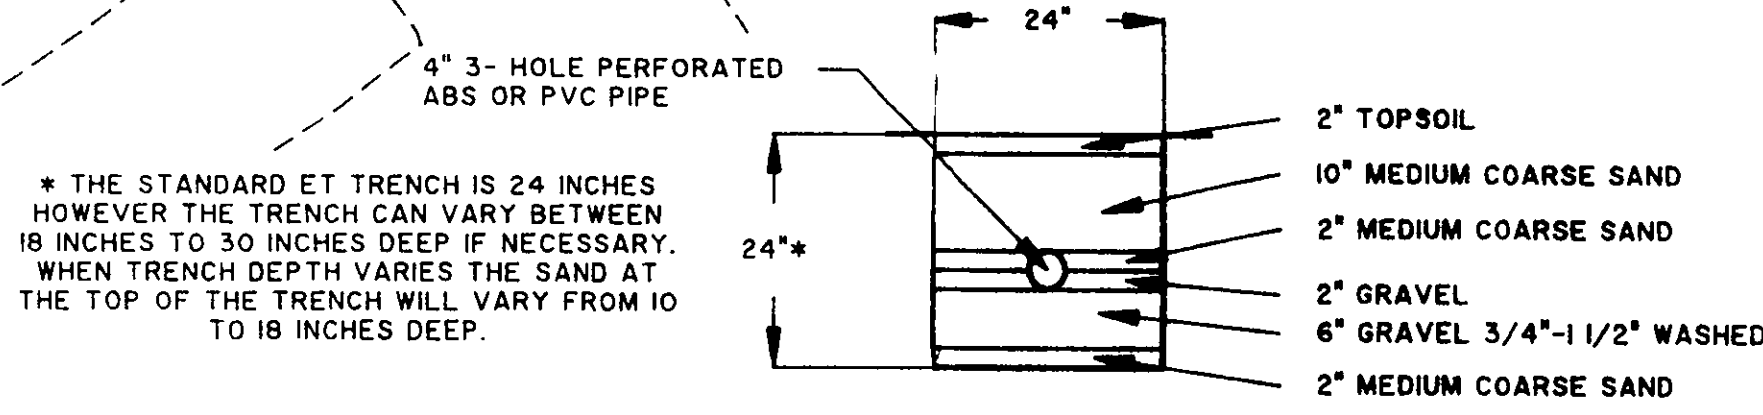

TYPICAL EVAPOTRANSPIRATION TRENCH CROSS SECTION

MAGGIE LANE 60'
S 67°00'00" E

Grading Plan Approved
as shown and/or noted
THOMAS P. GILLES, P.E.
Lake County Engineer

By *ALT* Date *5.19.98*
12" Drive Culvert

DESCRIPTION	DATE	BY	CHK'D		<i>Himebaugh and Novak</i> Surveyors and Site Consultants 38342 Western Parkway, Unit 10 Willoughby, Ohio 44094 (440) 946-1761, (440) 918-0486	LARRY SLAPNICKER 4340 MANCHESTER DR PERRY, OHIO. 44081	DATE: APRIL 29, 1998	SITEPLAN SUBLOT NO. 3 PINEY HOLLOW LANE, LEROY, OHIO. 44077
			DRAWN BY: C.R. KRAFT					
			CHECKED BY: D.W. NOVAK					
			APPROVED BY:					
			F.B. No. PG. -- --					