

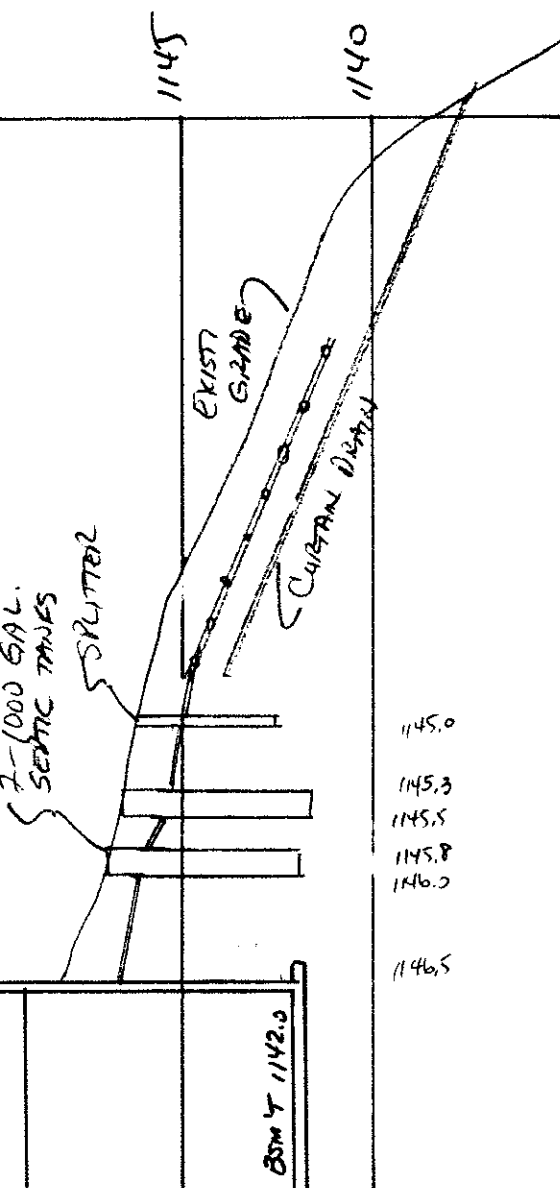
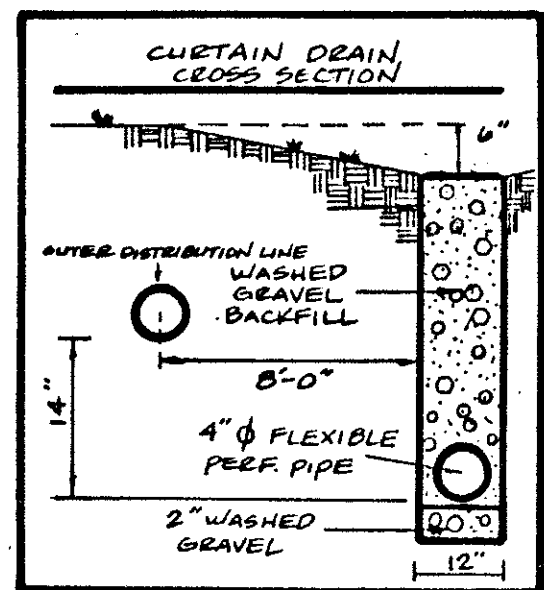


EVAPORATION - TRANSPIRATION TRENCH CROSS SECTION

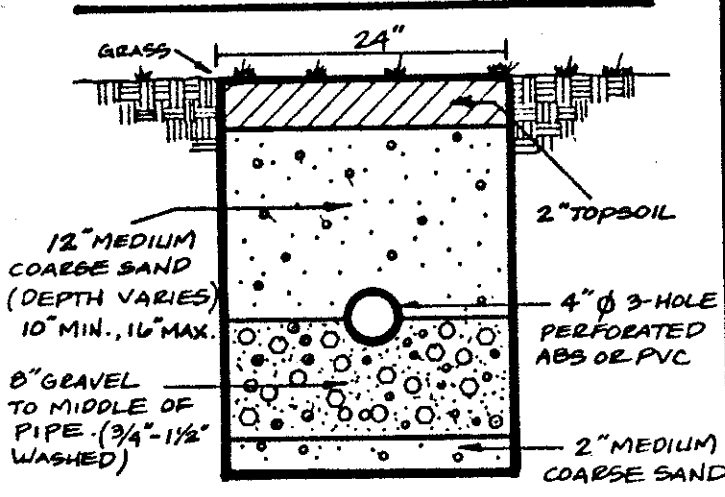

HYDRAULIC PROFILE
VERT. 1" = 1'-5"

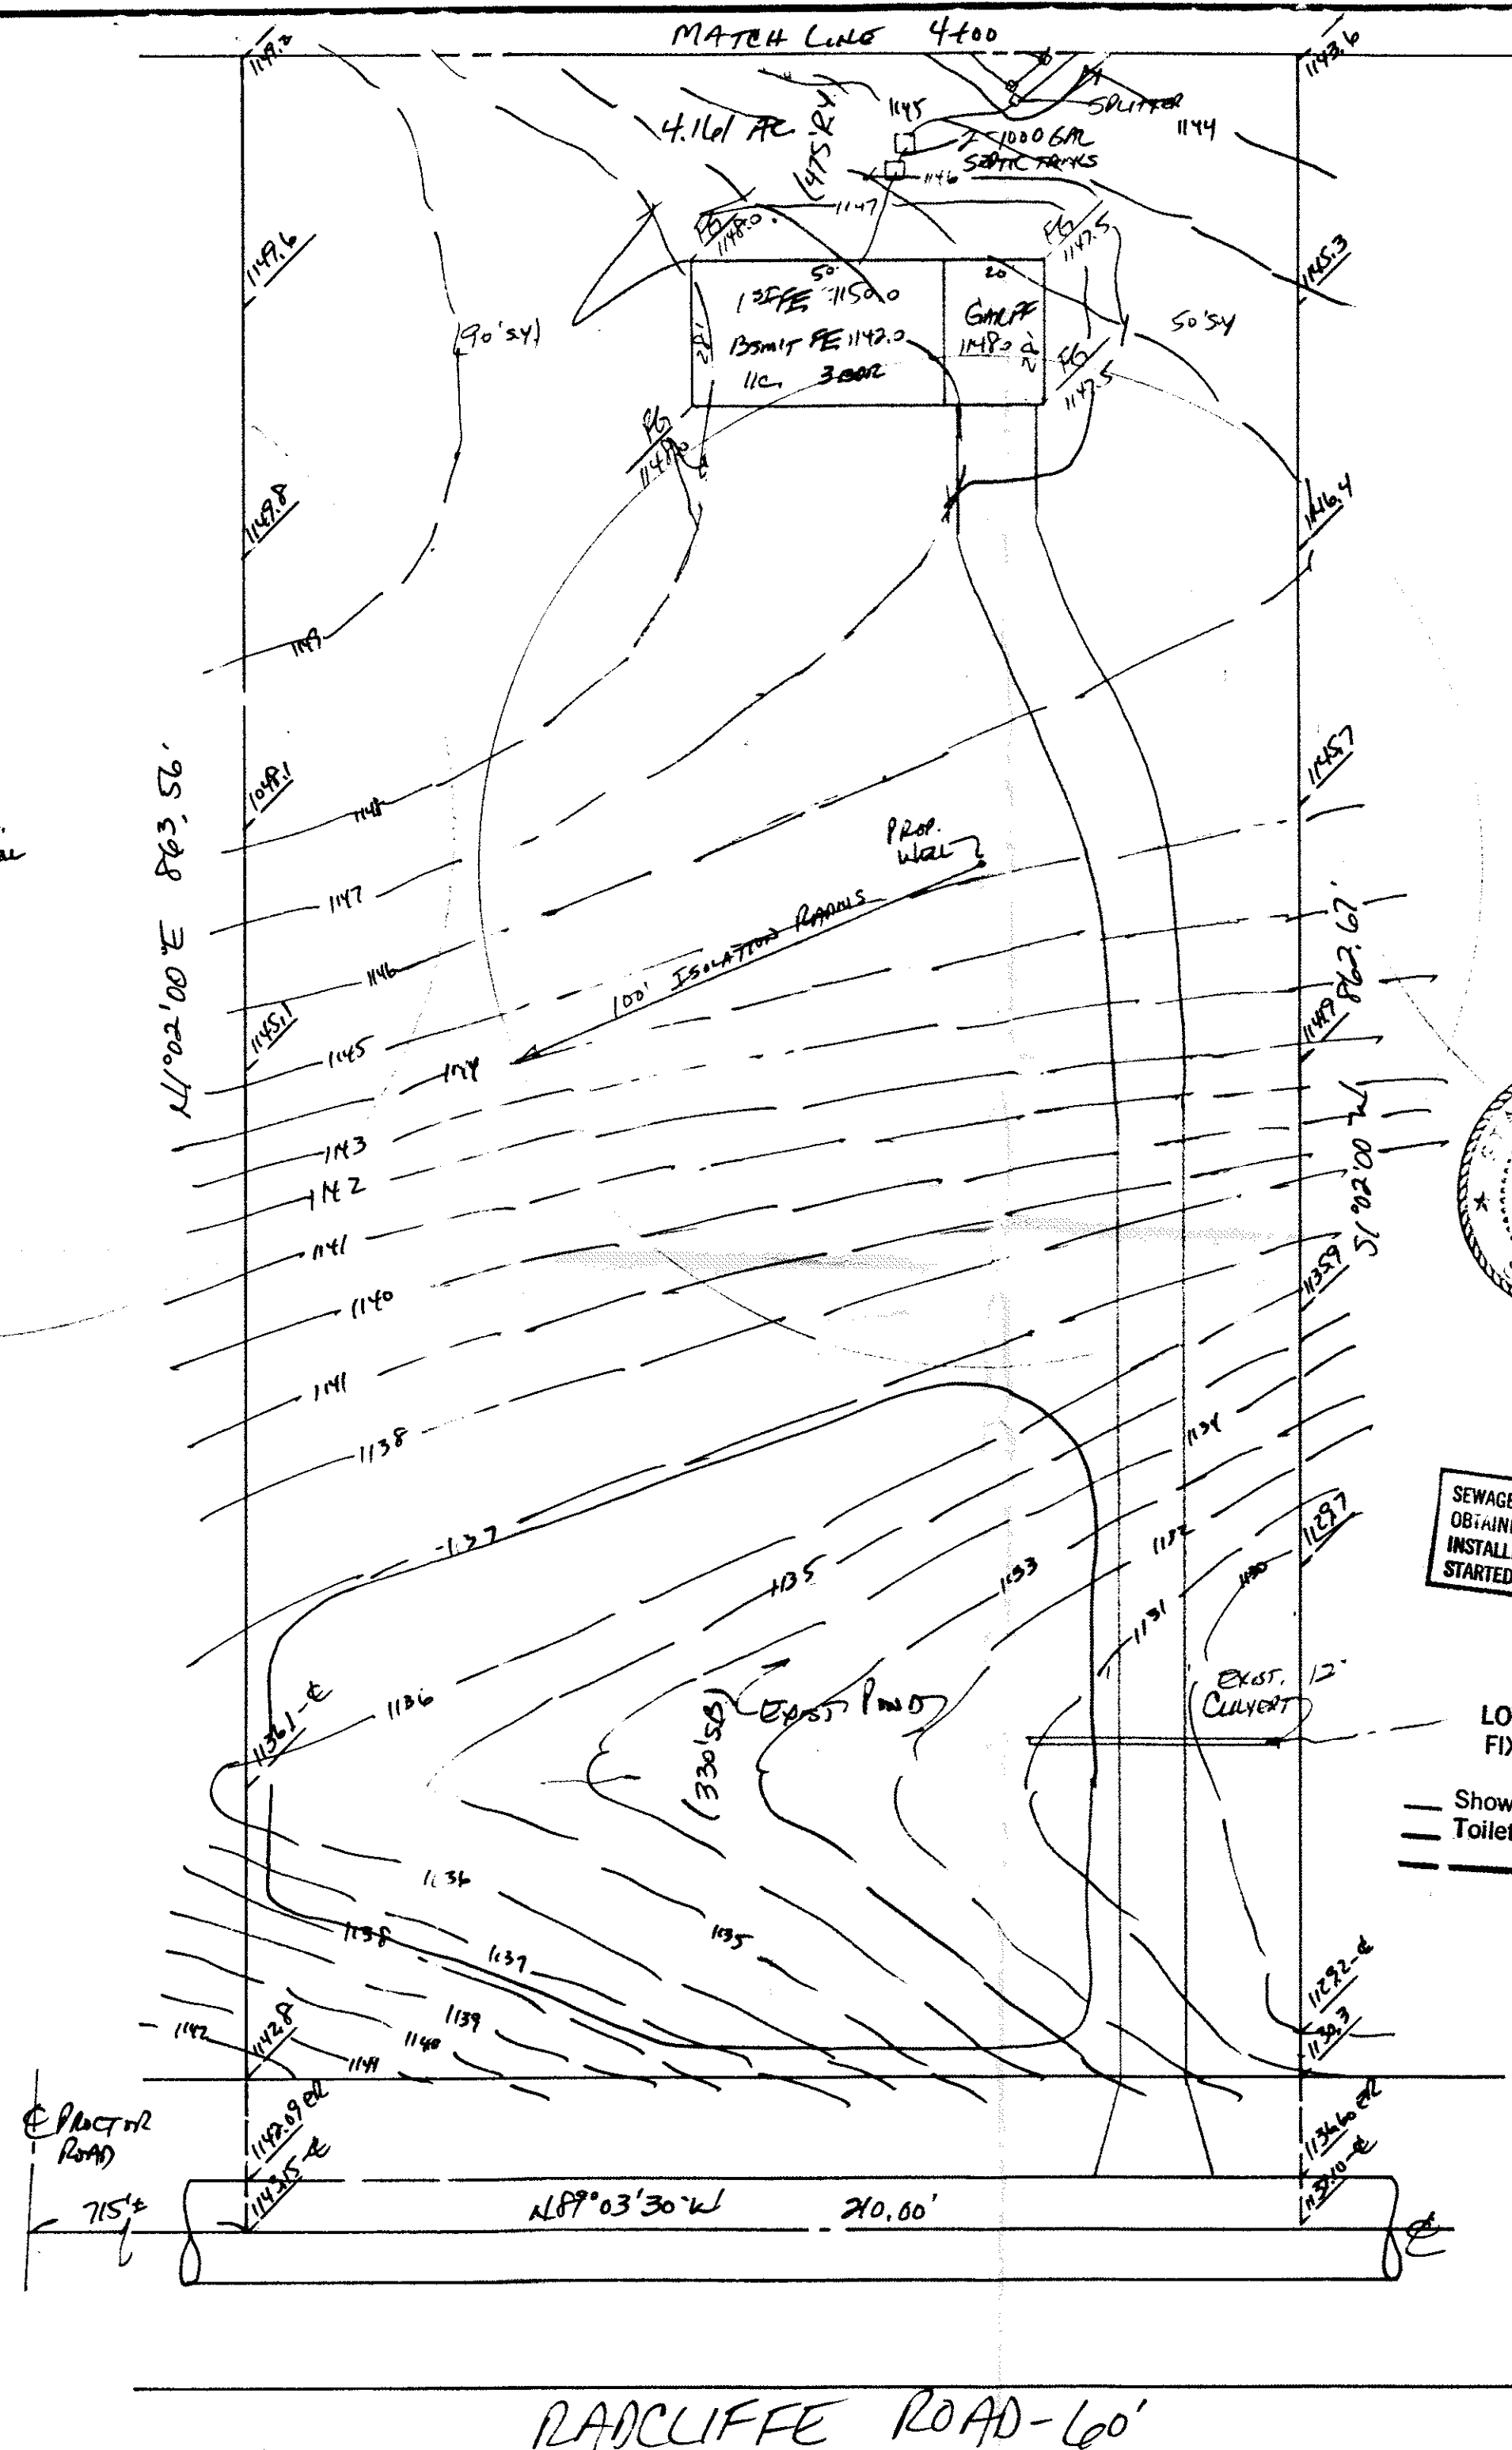

SITE PLAN LEROY TOWNSHIP, LAKE COUNTY, OHIO

for: TOM MATHURLEY
CLIENT OWNER

ADDRESS STREET CITY ZIP

SUBDIVISION NAME LOT TRACT
VOL. - PG. 546
SUBLOT NO. STREET VOLUME 74-1P-23 PAGE 2
PERM. PARCEL NO. RADCLIFFE RD. STREET

LEGEND

SANITARY MANHOLE ---●---
STORM MANHOLE ---●---
INLET OR CATCH BASIN ---■---
HYDRANT ---◇---
EXISTING CONTOURS ------
PROPOSED CONTOURS ------
EXIST. ELEV. ---100.0---
PROP. ELEV. ---100.0---
WATER VALVE (GAS) ---●---
WATER METER (GAS) ---●---
AS BUILT ELEVATION ---100.0---
INDICATES DIRECTION OF SURFACE DRAINAGE

REMARKS

ALL BOUNDARY DATA SHOWN WAS OBTAINED FROM (DEEDS, RECORDED SUBDIVISION PLAT OR OTHER PUBLIC RECORDS)
LOCATIONS AS SHOWN OF ADJACENT WELLS AND SEPTIC TANKS OBTAINED FROM LAKE COUNTY HEALTH DEPARTMENT

DESIGN CERTIFICATION

THIS PLAT WAS PREPARED BY ME, AND IS CORRECT TO THE BEST OF MY KNOWLEDGE AND BELIEF.

NAME SURVEYOR REGISTRATION NO.

CHECK LIST

NO. OF BEDROOMS
DIMENSIONS
BEARINGS
TIE TO NEAREST STREET
SUBLOT NO. PARCEL NO.
SURROUNDING OWNERS
BLDG. DIMENSIONS FIN. GR.
BLDG. TIES FL'R. GRADES
APRON TYPE WIDTH THICKNESS
SIDEWALK TYPE WIDTH THICKNESS
CULVERT TYPE DIA. LENGTH
ROCK OUTCROPPINGS
WATER MAIN SIZE, LOCATION
SAN. SEWER SIZE % GR. LOC.
SAN. MH. CAST. ELEV. INV. ELEV.
SAN. CONN. SIZE, LOC. DEPTH
STORM SEWER SIZE % GR. LOC.
STORM MH. CAST. ELEV. INV. ELEV.
PAVT. TYPE GRADE CURBS
GAS LINE LOC. SIZE PRESSURE
SEPTIC TANK LOCATION & DUPLICATION AREA
WELL LOCATION
ISOLATION RADIUS FROM WELL

REVISIONS

NO.	DATE	BY
1	6/18/96	147
2		
3		

PLAN PREPARED BY:

BABCOCK • JONES & ASSOCIATES, INC.
PAINESVILLE, OHIO

DRAWN BY HT SCALE 1" = 30' PHONE NO. 357-1811
CHK'D. HT DATE 3/28/96 DRAWING NO.
CREW CHIEF WJ APP'D. HT 96-045

"AS BUILT" CERTIFICATION

I, HEREBY CERTIFY THAT THE CIRCLED GRADES ARE EXISTING FINISH GRADES CHECKED IN THE FIELD ON 19
LOW YIELD WATER ARE CORRECT TO THE BEST OF MY KNOWLEDGE AND BELIEF.

ON ALL:
Shower Head
Toilet

REGISTERED SURVEYOR

REG. NO.

TBM - USGS BM - RADCLIFFE & PRACTOR

ELEV. = 1162.00

- A. To be brought to finished grade
1. Septic tank manhole covers
2. Splitter box cover
3. Distribution box cover
B. No faster drains or downspouts to be discharged into septic tanks
C. All waste water to be discharged into septic tanks

Reviewed and Accepted
LAKE COUNTY GENERAL HEALTH DISTRICT
Date 6-24-96
JOEL LUCIA, R. S., M. P. H.
Health Commissioner
BY J. Lucia

I, the undersigned hereby certify that the elevations indicated by 6", 1" or 2" are correct, and elevations shown herein represent an actual field survey made by me on the 25th day of March, 1996 and that the elevations were taken at appropriate intervals and that as of that date they existed as indicated herein.

6/18/96 96-045
Reg. No.