

SITE PLAN

Lot 10, Township 14N, Range 10E, Lake County, Ohio

For: DAVID TILKINS

1410 Radcliffe Rd., City

Subdivision: 1410 Radcliffe Rd.

Block No. 1 Street 1410 Radcliffe Rd.

Legend

Sanitary Manhole

Storm Manhole

Water Valve (GAS)

Water Meter (GAS)

Hydrant

Existing Contours

Proposed Contours

Exst. Elev.

Remarks

ALL BOUNDARY DATA SHOWN WAS OBTAINED FROM (OWNER, RECORDED SUBDIVISION PLAT OR OTHER PUBLIC RECORDS)

LOCATIONS AS SHOWN OF ADJACENT WELLS AND SEPTIC TANKS OBTAINED FROM LAKE COUNTY HEALTH DEPARTMENT

DESIGN CERTIFICATION

THIS PLAN WAS PREPARED BY ME, AND IS CORRECT TO THE BEST OF MY KNOWLEDGE AND BELIEF

NAME DAVID TILKINS SURVEYOR REGISTRATION NO. 6323

CHECK LIST

NO. OF BEDROOMS

WATER MAIN SIZE, LOCATION

SEWER MAIN SIZE, LOCATION

SEWER MAIN SIZE, LOCATION

HYDRAULIC PROFILE



SCALE: HORIZ. 1" = 30'
VERT. 1" = 5'

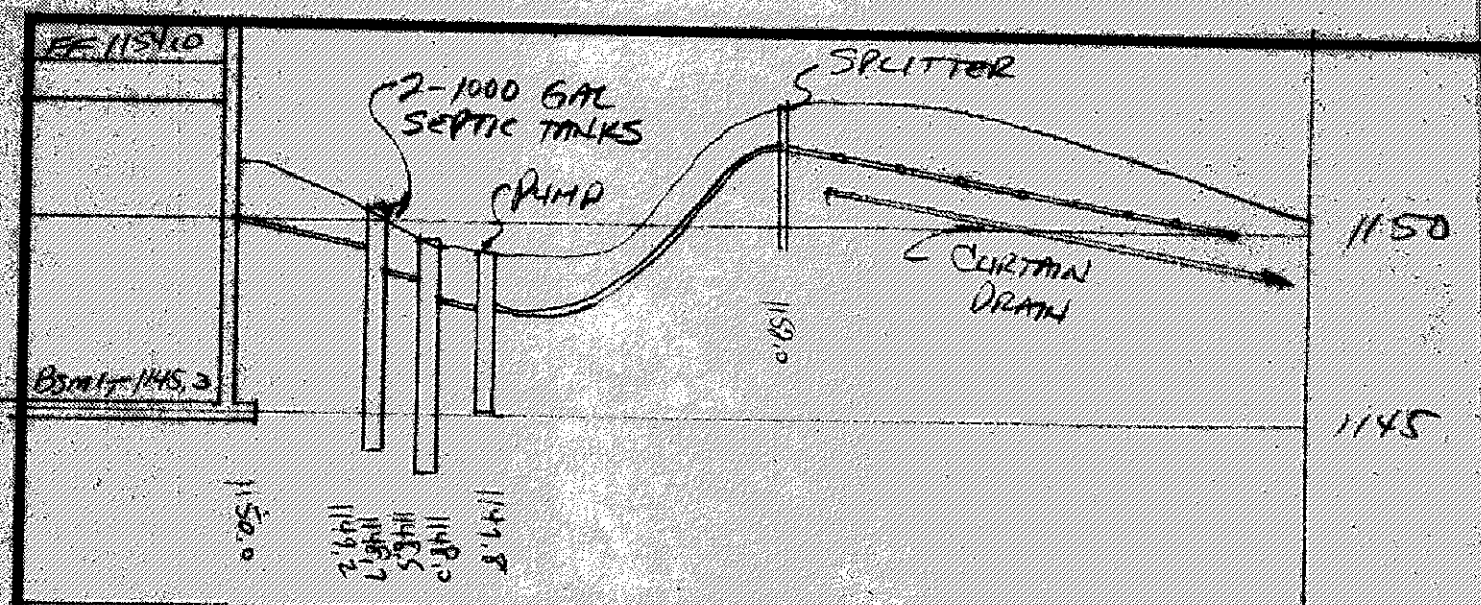

LOW YIELD WATER FIXTURES REQUIRED ON ALL
Shower Head
Toilet

- To be brought to finished grade
 - Septic tank manhole covers
 - Splitter box cover
 - Distribution box cover
- B. No footer drains or downspouts to be discharged into septic tanks
C. All waste water to be discharged into septic tanks

Reviewed and Accepted
LAKE COUNTY GENERAL HEALTH DISTRICT
Date: March 25, 1993
JOEL LUCIA, R. S. M. P. H.
Health Commissioner
By: N. N. N.

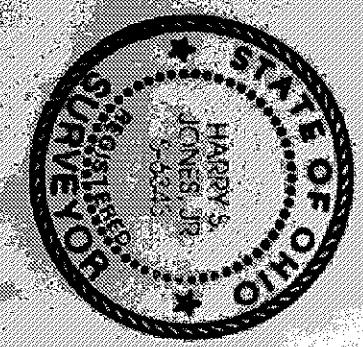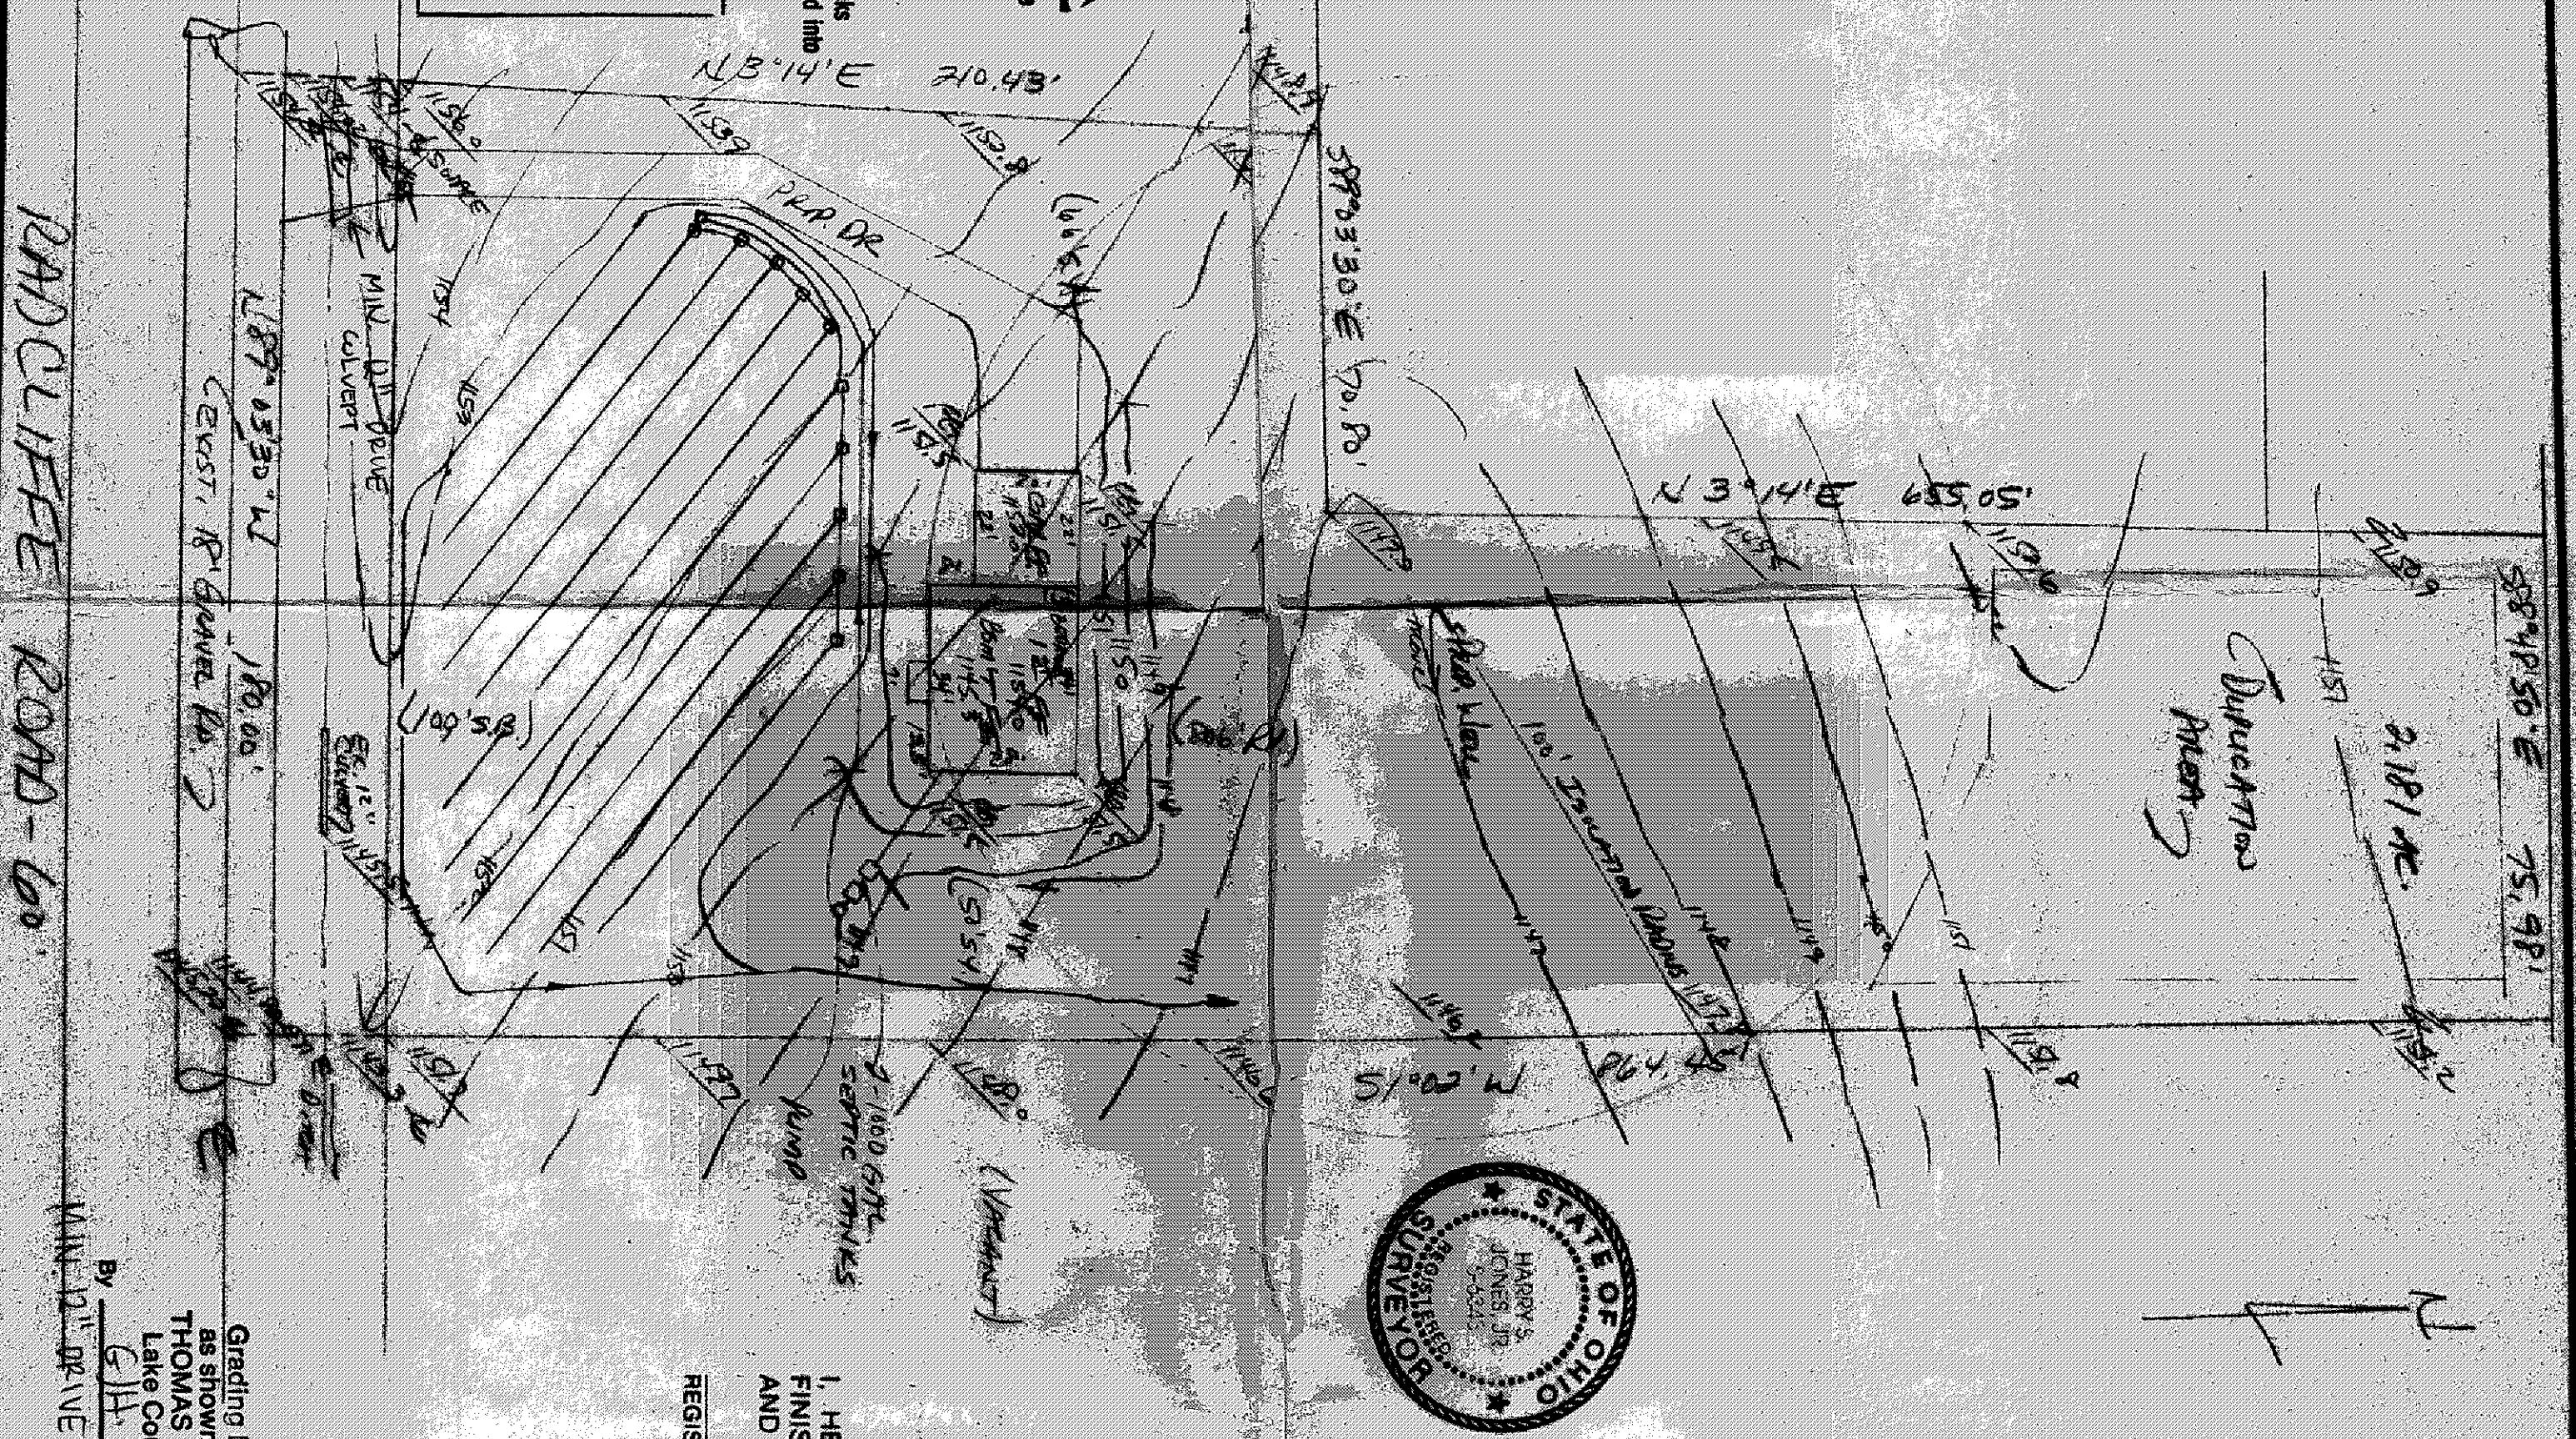

"AS BUILT" CERTIFICATION
I, HEREBY CERTIFY THAT THE CIRCLED GRADES ARE EXISTING FINISH GRADES CHECKED IN THE FIELD ON 19 AND ARE CORRECT TO THE BEST OF MY KNOWLEDGE AND BELIEF.

REGISTERED SURVEYOR REG. NO. 19

BN - USGS MON. - SE. CORNER

Proctor & Radcliffe

ELEV. = 1142.00

Grading Plan Approved as shown and/or noted THOMAS P. GILLES, P.E. Lake County Engineer
By: G.H. Date: 5.10.93 4/23/93
MIN. 12" DRIVE CULVERT

1. The undersigned hereby certify that this topography indicated by 6", 1" or 2" contours, and elevations shown hereon represent an actual field survey made by me on the 12th day of March, 1993 and that the elevations were taken at appropriate intervals and that as of that date they existed as indicated hereon.