

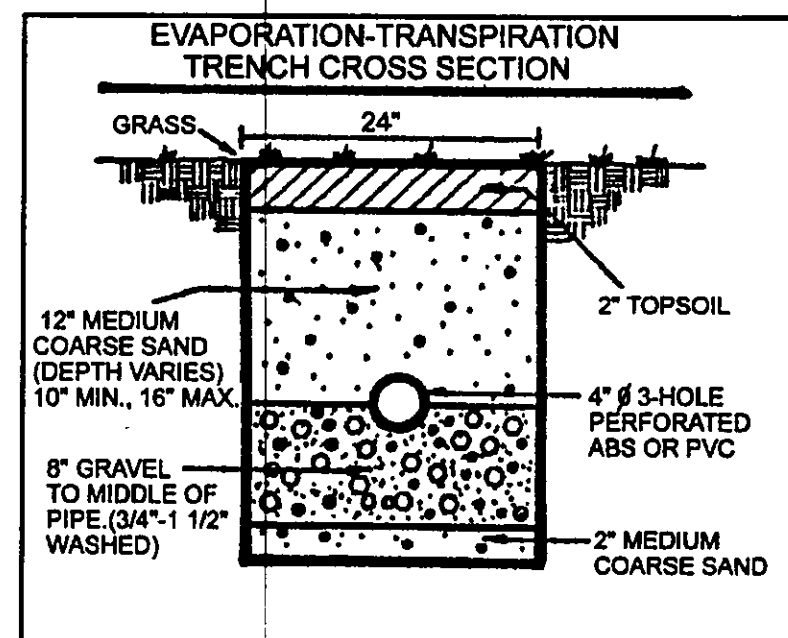
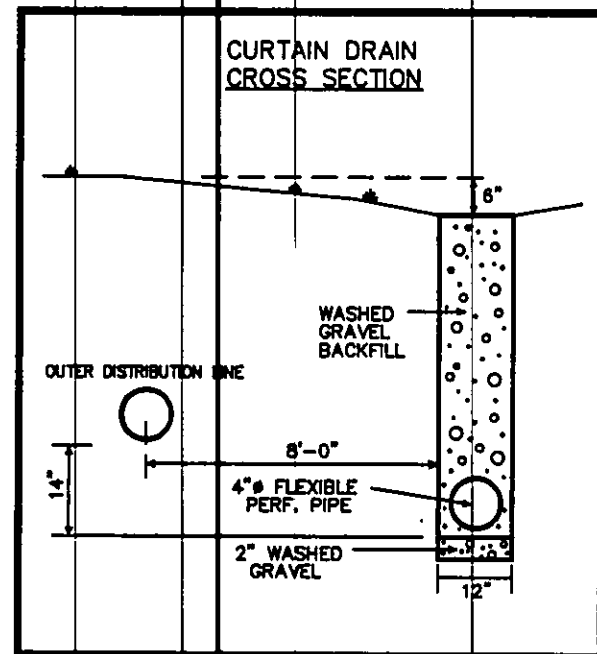


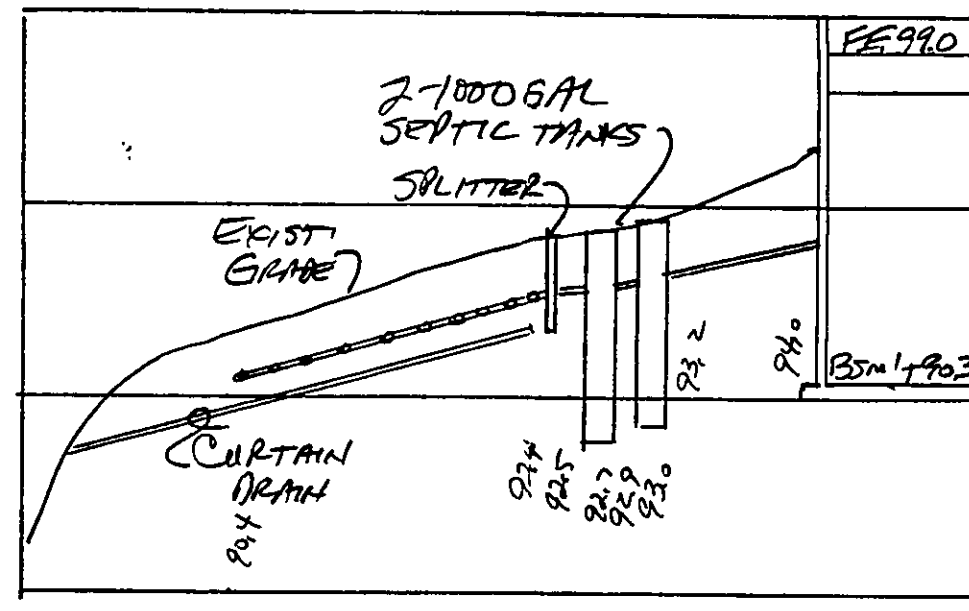

Grading Plan Approved
as shown and/or noted
JAMES R. GILLS, P.E.
Lake County Engineer
By *AMG* Date *5/6/03*

REVIEWED AND ACCEPTED
LAKE COUNTY GENERAL
HEALTH DISTRICT
Date *4-29-03* BY *David B. News*
SEWAGE DISPOSAL PERMIT MUST BE
OBTAINED BY A LAKE COUNTY LICENSED
INSTALLER BEFORE INSTALLATION IS
STARTED

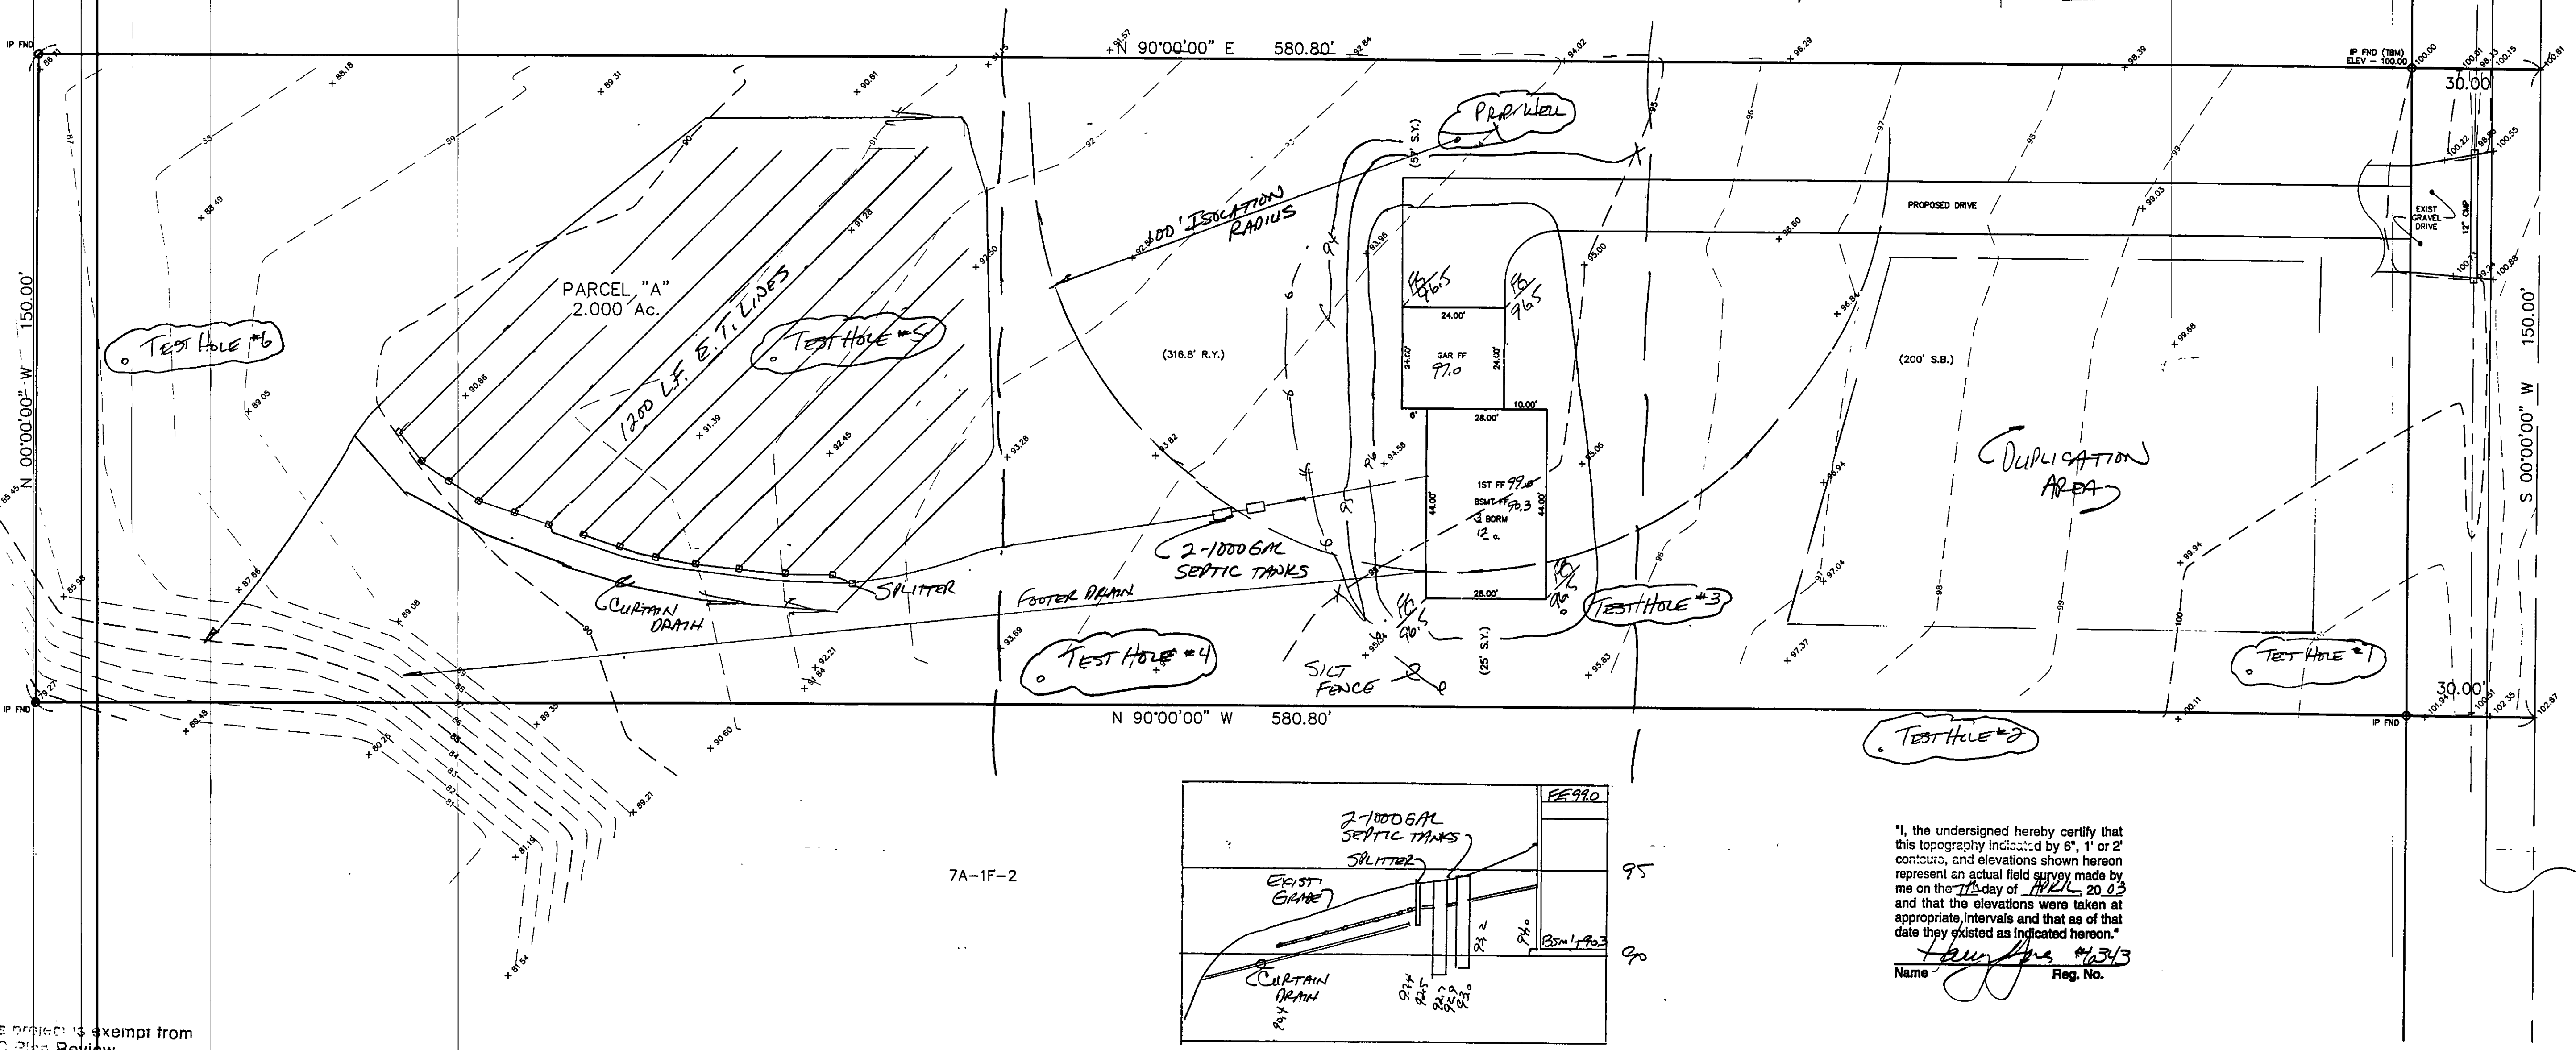

"I, the undersigned hereby certify that
this topography indicated by 6", 1" or 2"
contours, and elevations shown hereon
represent an actual field survey made by
me on the *13* day of *APRIL*, 20 *03*
and that the elevations were taken at
appropriate intervals and that as of that
date they existed as indicated hereon."
Name *James R. Gills* Reg. No. *07313*

EXISTING UTILITIES NOTE:
THE SIZE AND LOCATION, BOTH HORIZONTAL AND VERTICAL
OF THE UNDERGROUND UTILITIES SHOWN HEREON, HAVE BEEN
OBTAINED BY A SEARCH OF AVAILABLE RECORDS.
VERIFICATION BY FIELD OBSERVATION HAS BEEN CONDUCTED
WHERE PRACTICAL, HOWEVER, BABCOCK, JONES AND ASSOCIATES
INC. DOES NOT GUARANTEE THE COMPLETENESS NOR ACCURACY
THEREOF.

This project is exempt from
ESC Plan Review
Date *4-20-2003*
Lake SWCD
gjo

REV NO.	DESCRIPTION	DATE	BY	CHK'D
1	REVISIONS PER LAKE COUNTY HEALTH DIST	4-26-03	HJR	TDO

bj BABCOCK, JONES AND ASSOCIATES, INC
CIVIL ENGINEERS - SURVEYORS - LAND PLANNERS
PAINESVILLE OHIO 44077

DATE	4/8/03
DESIGN BY	H.J.
DRAWN BY	B.P.
APPROVED BY	H.J.

SITE PLAN
FOR
DON ENEA
SUMNER ROAD
LAKE COUNTY
STATE OF OHIO

SCALE	1"=20'
JOB NO	01-250-A
SHEET	1 OF 1

LAKE COUNTY HEALTH DIST
Engineering Department
Date *4-29-03*
By *David B. News*
Lake County Engineer

