
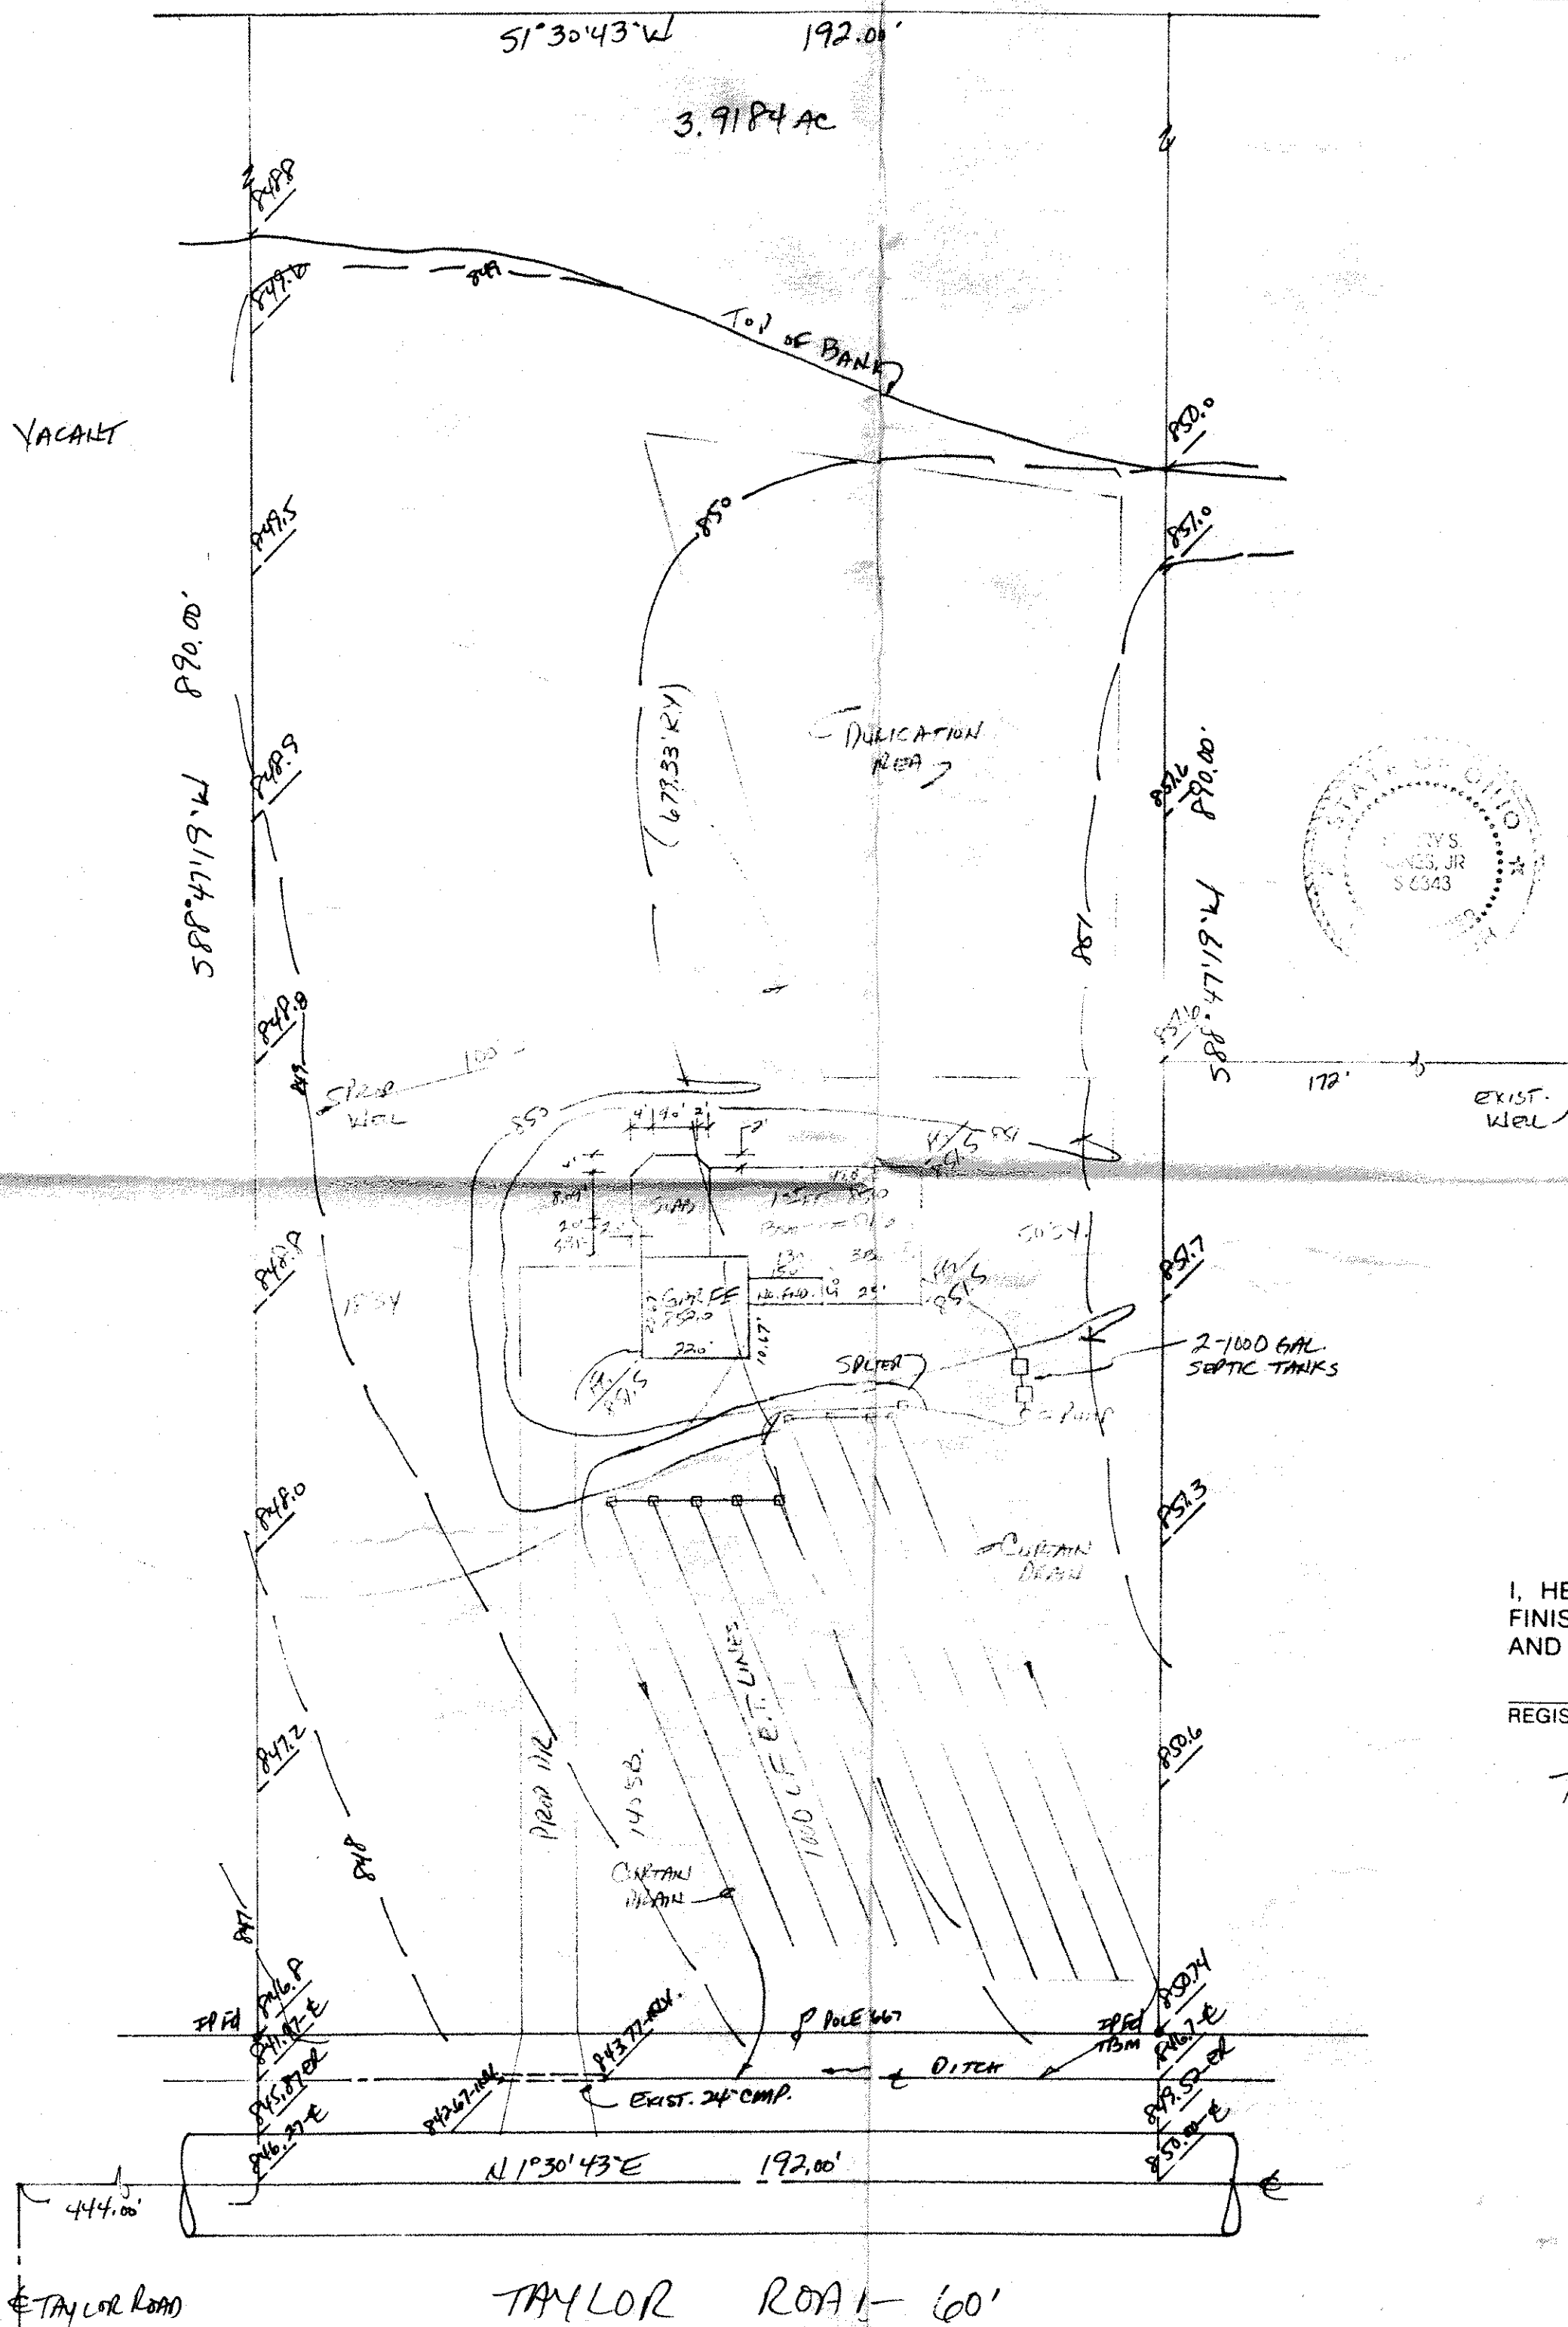
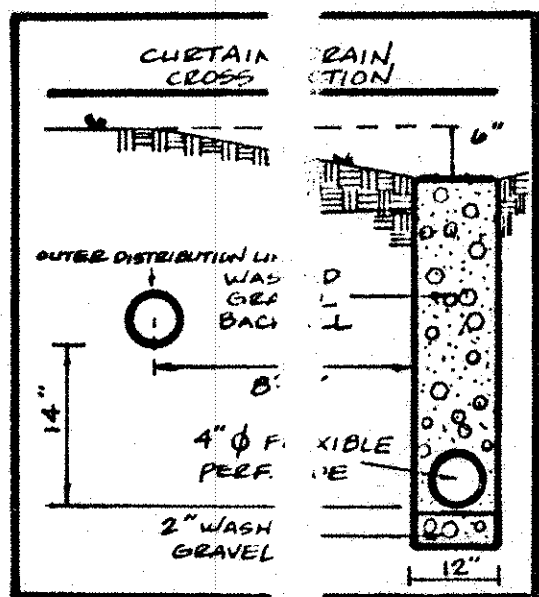


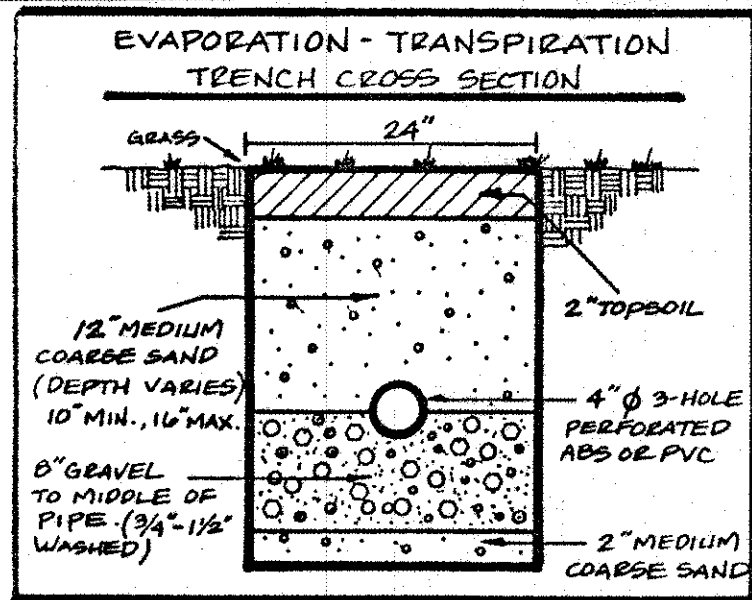

SITE PLAN
 LEROY TOWNSHIP, LAKE COUNTY, OHIO
 for: RICK REIN 257-1622
 CLIENT OWNER

ADDRESS	STREET	CITY	ZIP
SUBDIVISION	NAME	LOT	TRACT
SUBLOT NO.	STREET	VOLUME	PAGE
SUBLOT NO.	STREET	PERM. PARCEL NO.	STREET

LEGEND

SANITARY MANHOLE	-----●-----	WATER VALVE (GAS)	-----●-----
STORM MANHOLE	-----●-----	WATER METER (GAS)	-----●-----
INLET OR CATCH BASIN	-----●-----	AS BUILT ELEVATION	100.0
HYDRANT	-----●-----	INDICATES DIRECTION OF SURFACE DRAINAGE	↓
EXISTING CONTOURS	-----		
PROPOSED CONTOURS	-----		
EXIST. ELEV.	100.0	PROP. ELEV.	100.0

REMARKS

ALL BOUNDARY DATA SHOWN WAS OBTAINED FROM (DEEDS, RECORDED SUBDIVISION PLAT OR OTHER PUBLIC RECORDS)

LOCATIONS AS SHOWN OF ADJACENT WELLS AND SEPTIC TANKS OBTAINED FROM LAKE COUNTY HEALTH DEPARTMENT

DESIGN CERTIFICATION

THIS PLAT WAS PREPARED BY ME, AND IS CORRECT TO THE BEST OF MY KNOWLEDGE AND BELIEF.

NAME Faigy Jones SURVEYOR REGISTRATION NO. 6343

CHECK LIST

NO. OF BEDROOMS	WATER MAIN SIZE, LOCATION
DIMENSIONS	SAN. SEWER SIZE % GR. LOC.
BEARINGS	SAN. MH. CAST. ELEV. INV. ELEV.
TIE TO NEAREST STREET	SAN. CONN. SIZE, LOC. DEPTH
SUBLOT NO. PARCEL NO.	STORM SEWER SIZE % GR. LOC.
SURROUNDING OWNERS	STORM MH. CAST. ELEV. INV. ELEV.
BLDG. DIMENSIONS FIN. GR.	PAVT TYPE GRADE CURBS
BLDG. TIES FL'R. GRADES	GAS LINE LOC. SIZE PRESSURE
APRON TYPE WIDTH THICKNESS	SEPTIC TANK LOCATION & DUPLICATION AREA
SIDEWALK TYPE WIDTH THICKNESS	WELL LOCATION
CULVERT TYPE DIA. LENGTH	ISOLATION RADIUS FROM WELL
ROCK OUTCROPPINGS	

REVISIONS

NO.	DATE	BY
1		
2		
3		
4		
5		

PLAN PREPARED BY:
 BABCOCK • JONES & ASSOCIATES, INC.
 PAINESVILLE, OHIO

DRAWN BY: HJ **SCALE:** 1" = 30' **PHONE NO.:** 357-1811

CHK'D: HJ **DATE:** 11/15/95 **DRAWING NO.:** 95-316

CREW CHIEF: WB **APP'D:** HJ

"AS BUILT" CERTIFICATION


I, HEREBY CERTIFY THAT THE CIRCLED GRADES ARE EXISTING FINISH GRADES CHECKED IN THE FIELD ON _____, 19____, AND ARE CORRECT TO THE BEST OF MY KNOWLEDGE AND BELIEF.

REGISTERED SURVEYOR _____ REG. NO. _____

TBM - TOP OF IRON PIPE @ S.W. CORNER OF THIS PARCEL
 ELEV. = 850.74

"I, the undersigned hereby certify that the map indicated by 6", 1" or 2" scale, and elevations shown hereon are based on an actual field survey made by me on the 11th day of Nov., 1995 and that the elevations were taken at appropriate intervals and that as of that date they existed as indicated hereon."

Faigy Jones #6343
 Reg. No.

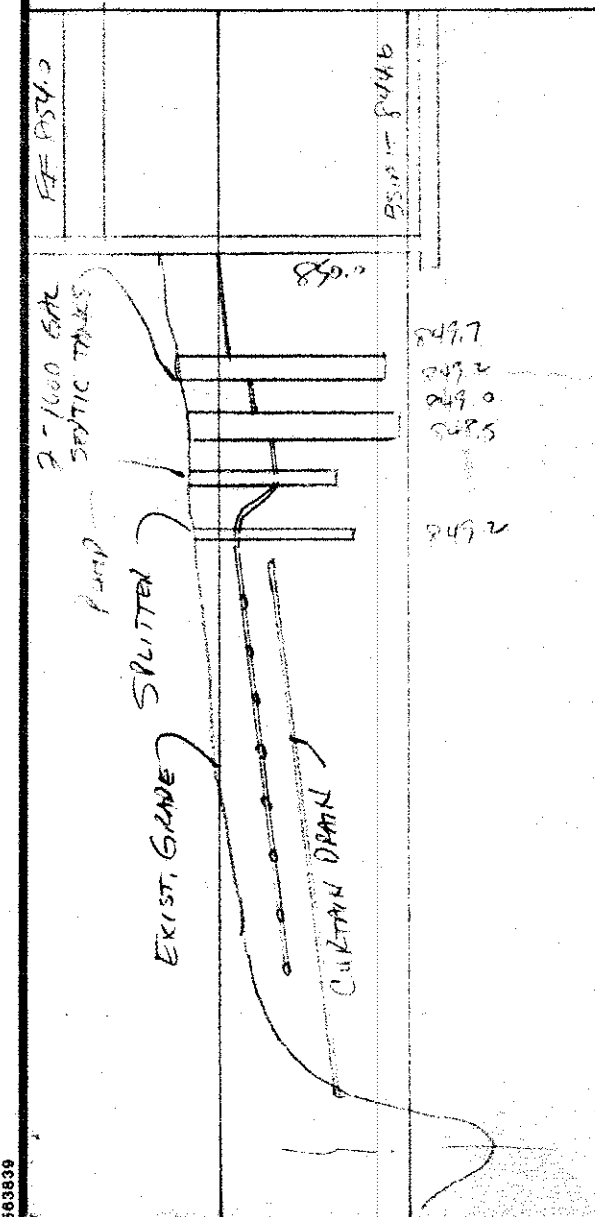

HYDRAULIC PROFILE
 VERT: 1' 30"
 HORIZ: 1' 30"