



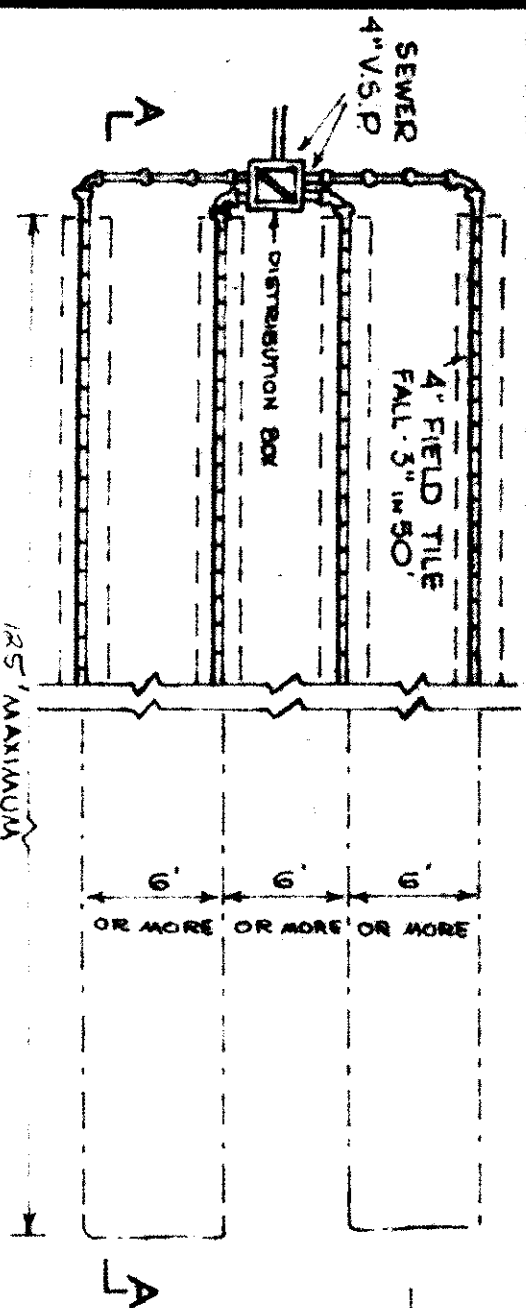


NOTE:
IN HILLY AREAS, FIELD TILE SHOULD FOLLOW CONTOURS. USE DROP BOIES, DMS OR OTHER SUITABLE ARRANGEMENTS TO PROPERLY UTILIZE EACH LINE.


PLAN

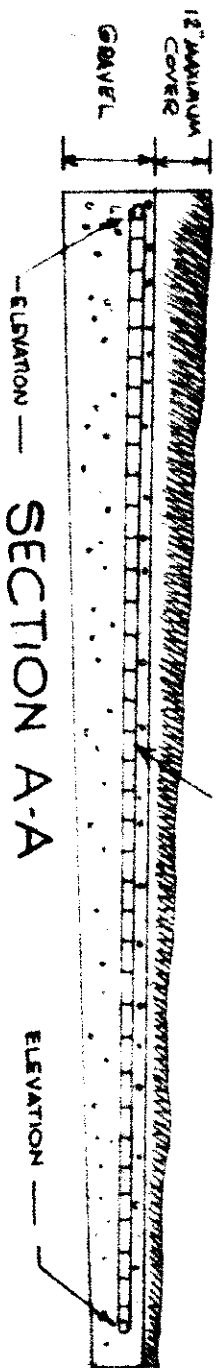

SECTION A-A

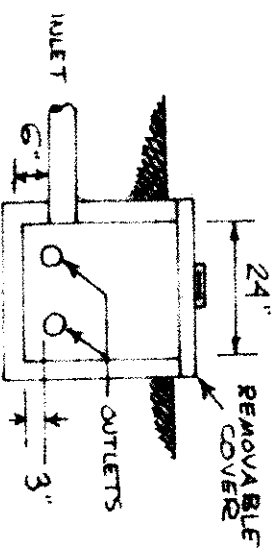



DISTRIBUTION BOX SECTION

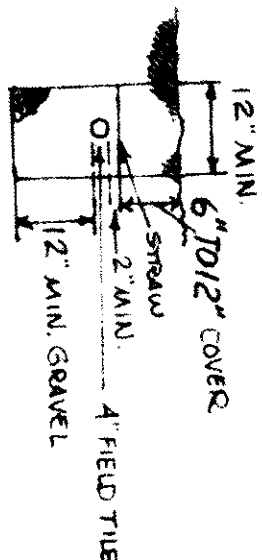

LEACHING TRENCH SECTION (SEE PAGE 21)

TILE FIELD

HYDRAULIC PROFILE
SCALE HORIZ - 1" = 30'
VERT - 1" = 5'

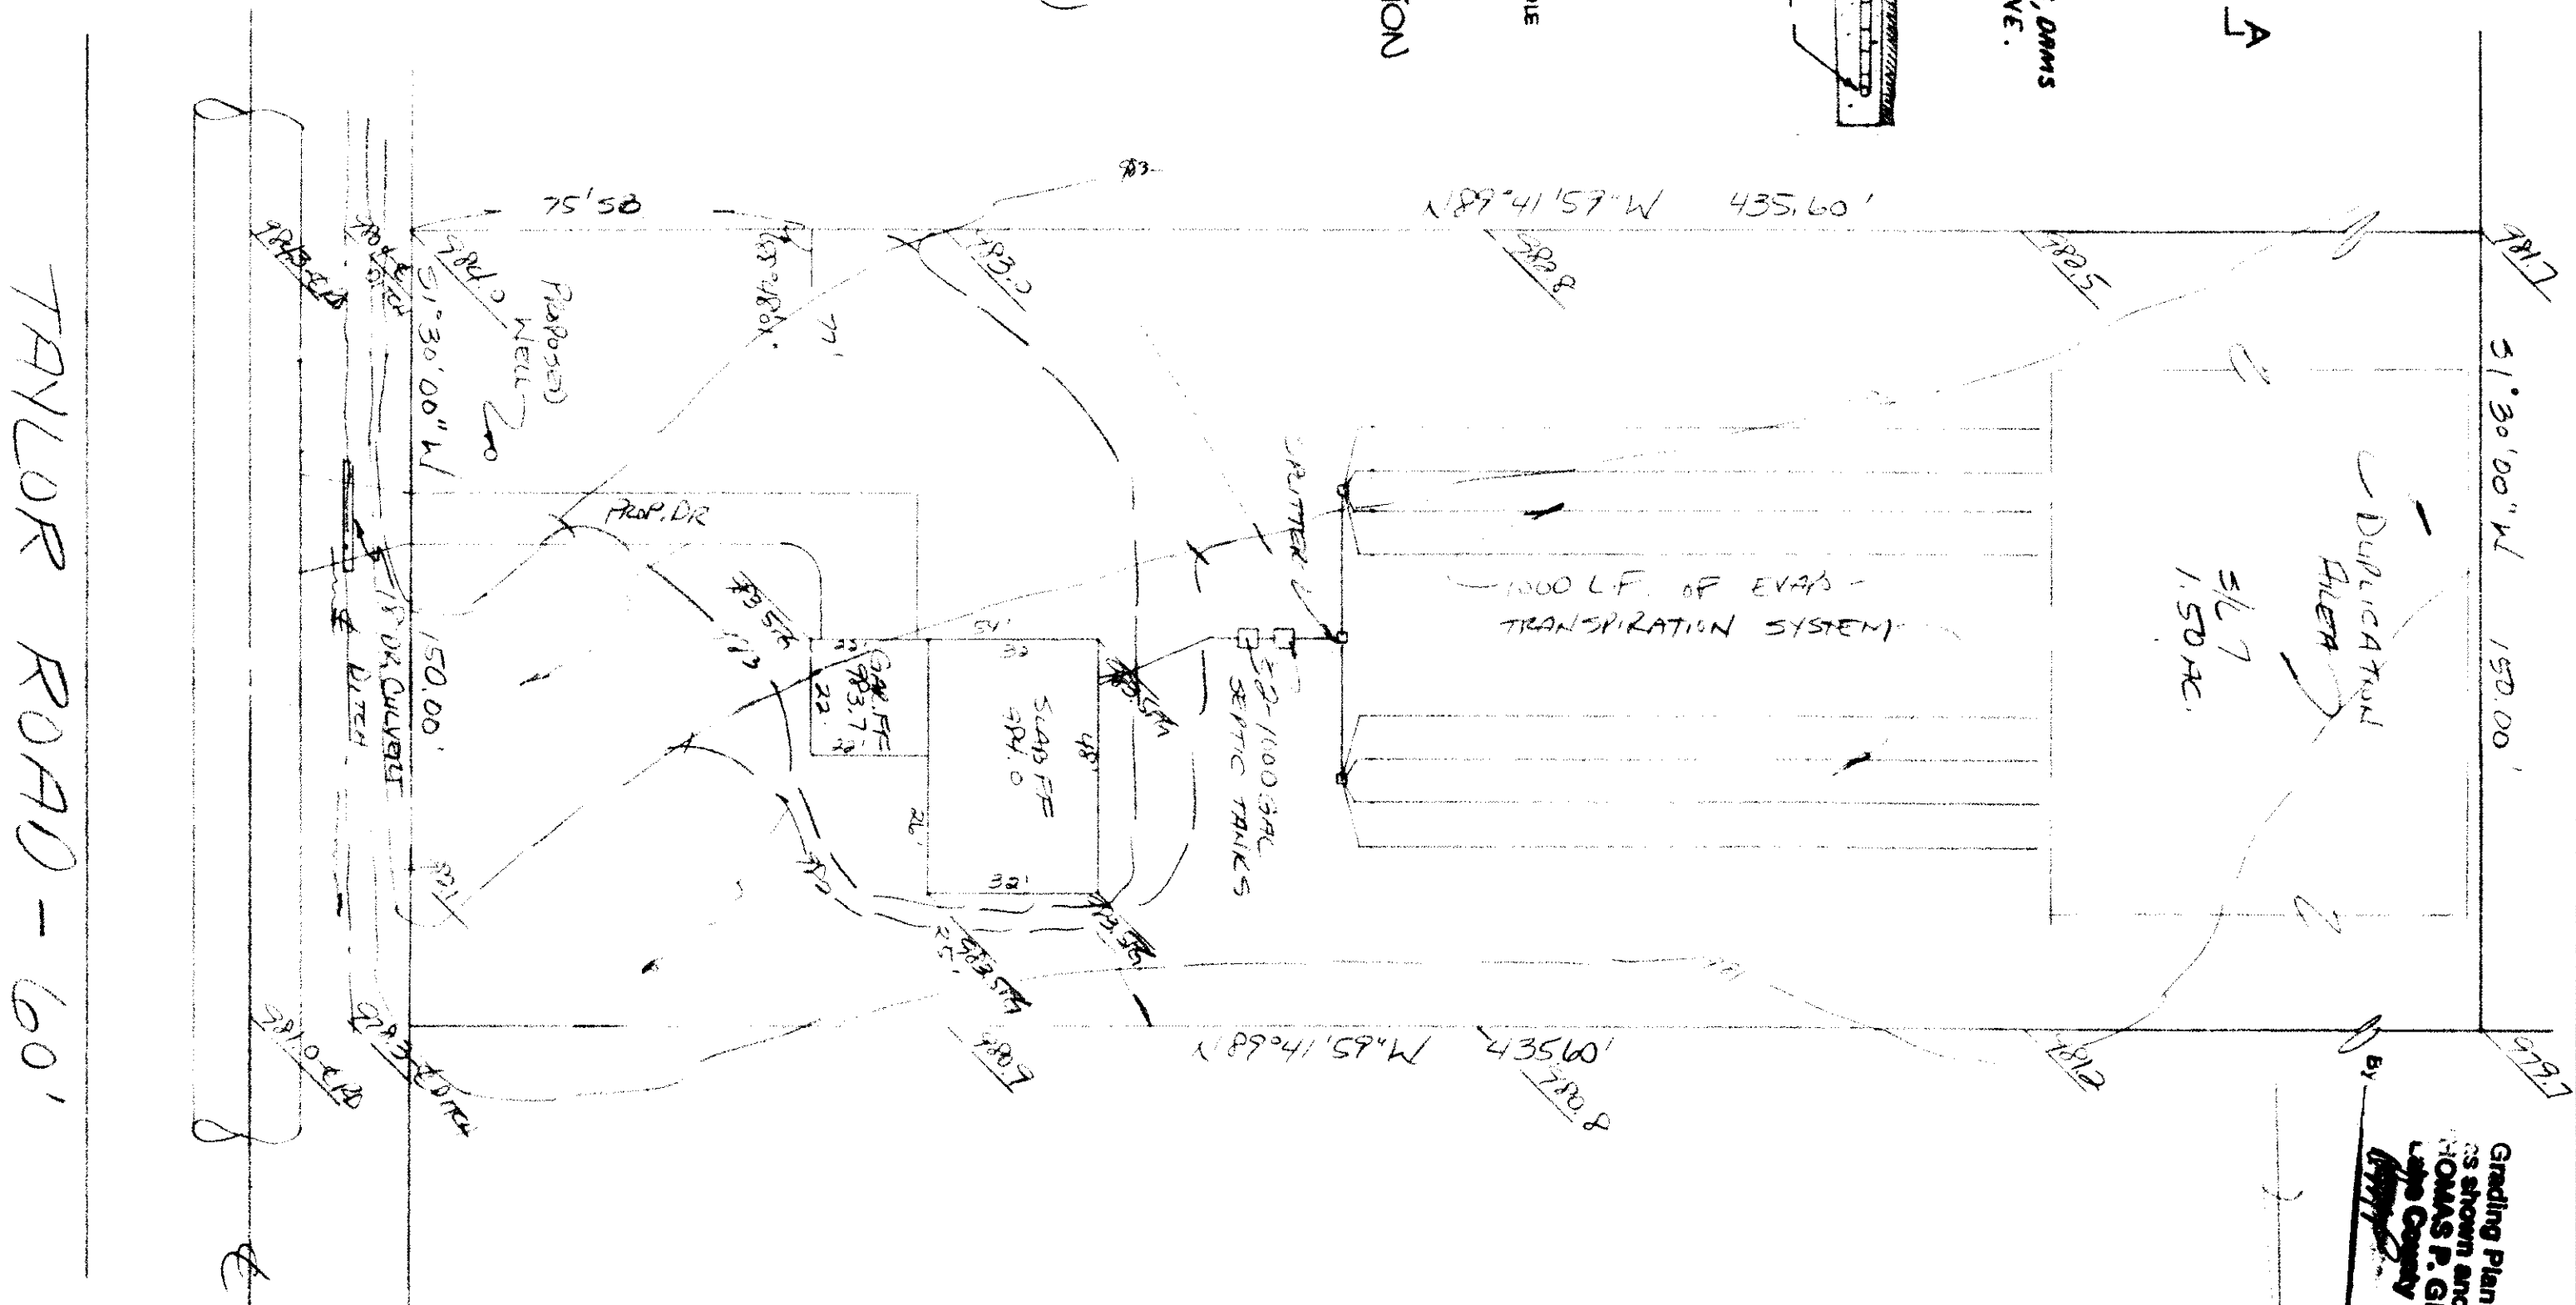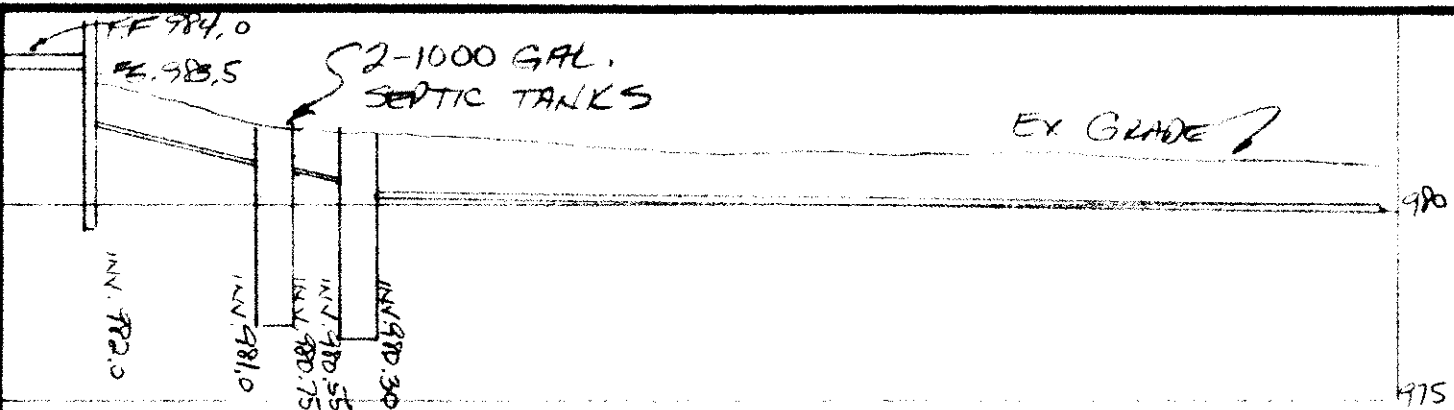

Grading Plan Approved
as shown and/or noted
by **THOMAS P. GILLES, P.E.**
Professional Engineer
Date: 12-15-84

SITE PLAN

LEROY TOWNSHIP, LAKE COUNTY, OHIO

for: **GEORGE TETIUS**

ADDRESS: **775 BIRCHWOOD CT, MIDDLETOWN, OHIO 44660**

SUBDIVISION: **HELIUM EST. (3000)** LOT: **1** TRACT: **1**
VOLUME: **1.50 AC.** PAGE: **1**
SUBLOT NO.: **1** FERM. PARCEL NO.: **1** STREET: **1**

LEGEND	REMARKS
SANITARY MANHOLE	WATER VALVE (GAS)
STORM MANHOLE	WATER METER (GAS)
INLET OR CATCH BASIN	AS BUILT ELEVATION
HYDRANT	INDICATES DIRECTION OF SURFACE DRAINAGE
EXISTING CONTOURS	
PROPOSED CONTOURS	
EXIST. ELEV. 100.0	
PROP. ELEV. 100.0	

ALL BOUNDARY DATA SHOWN WAS OBTAINED FROM IDEEDS, RECORDED SUBDIVISION PLAT OR OTHER PUBLIC RECORDS.
LOCATIONS AS SHOWN OF ADJACENT WELLS AND SEPTIC TANKS OBTAINED FROM LAKE COUNTY HEALTH DEPARTMENT

DESIGN CERTIFICATION
THIS PLAT WAS PREPARED BY ME, AND IS CORRECT TO THE BEST OF MY KNOWLEDGE AND BELIEF.

CHECK LIST

NO. OF BEDROOMS	WATER MAIN SIZE, LOCATION
1	SAN. SEWER SIZE, GR. LOC.
2	TIE TO NEAREST STREET
3	SUBLOT NO. PARCEL NO.
4	SURROUNDING OWNERS
5	BLDG. DIMENSIONS FIN. GR.
6	BLDG. TIES FLR. GRADES
7	APPROX. TYPE WIDTH THICKNESS
8	SIDEWALK TYPE WIDTH THICKNESS
9	CULVERT TYPE DIA. LENGTH
10	ROCK OUTCROPPINGS
11	ISOLATION RADIUS FROM WELL

PLAN PREPARED BY:

BABCOCK • JONES & ASSOCIATES, INC.

PAINEVILLE, OHIO

NO.	DATE	BY
1		
2		
3		
4		
5		
6		

"AS BUILT" CERTIFICATION

I, HEREBY CERTIFY THAT THE CIRCLED GRADES ARE EXISTING FINISH GRADES CHECKED IN THE FIELD ON 1984-1-15 AND ARE CORRECT TO THE BEST OF MY KNOWLEDGE AND BELIEF.

REGISTERED SURVEYOR

REG. NO.

LEROY TOWNSHIP
Zoning Approved
#1472-10-4-84
Zoning Inspector