
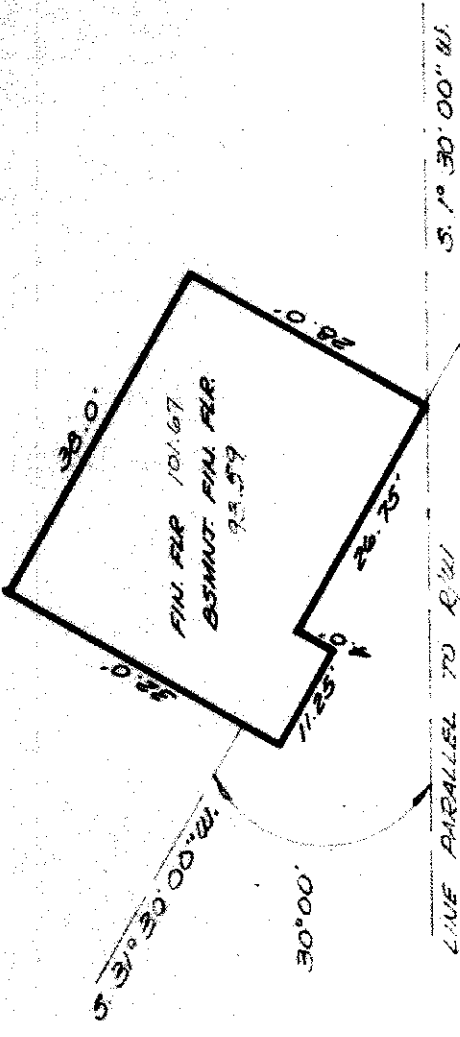
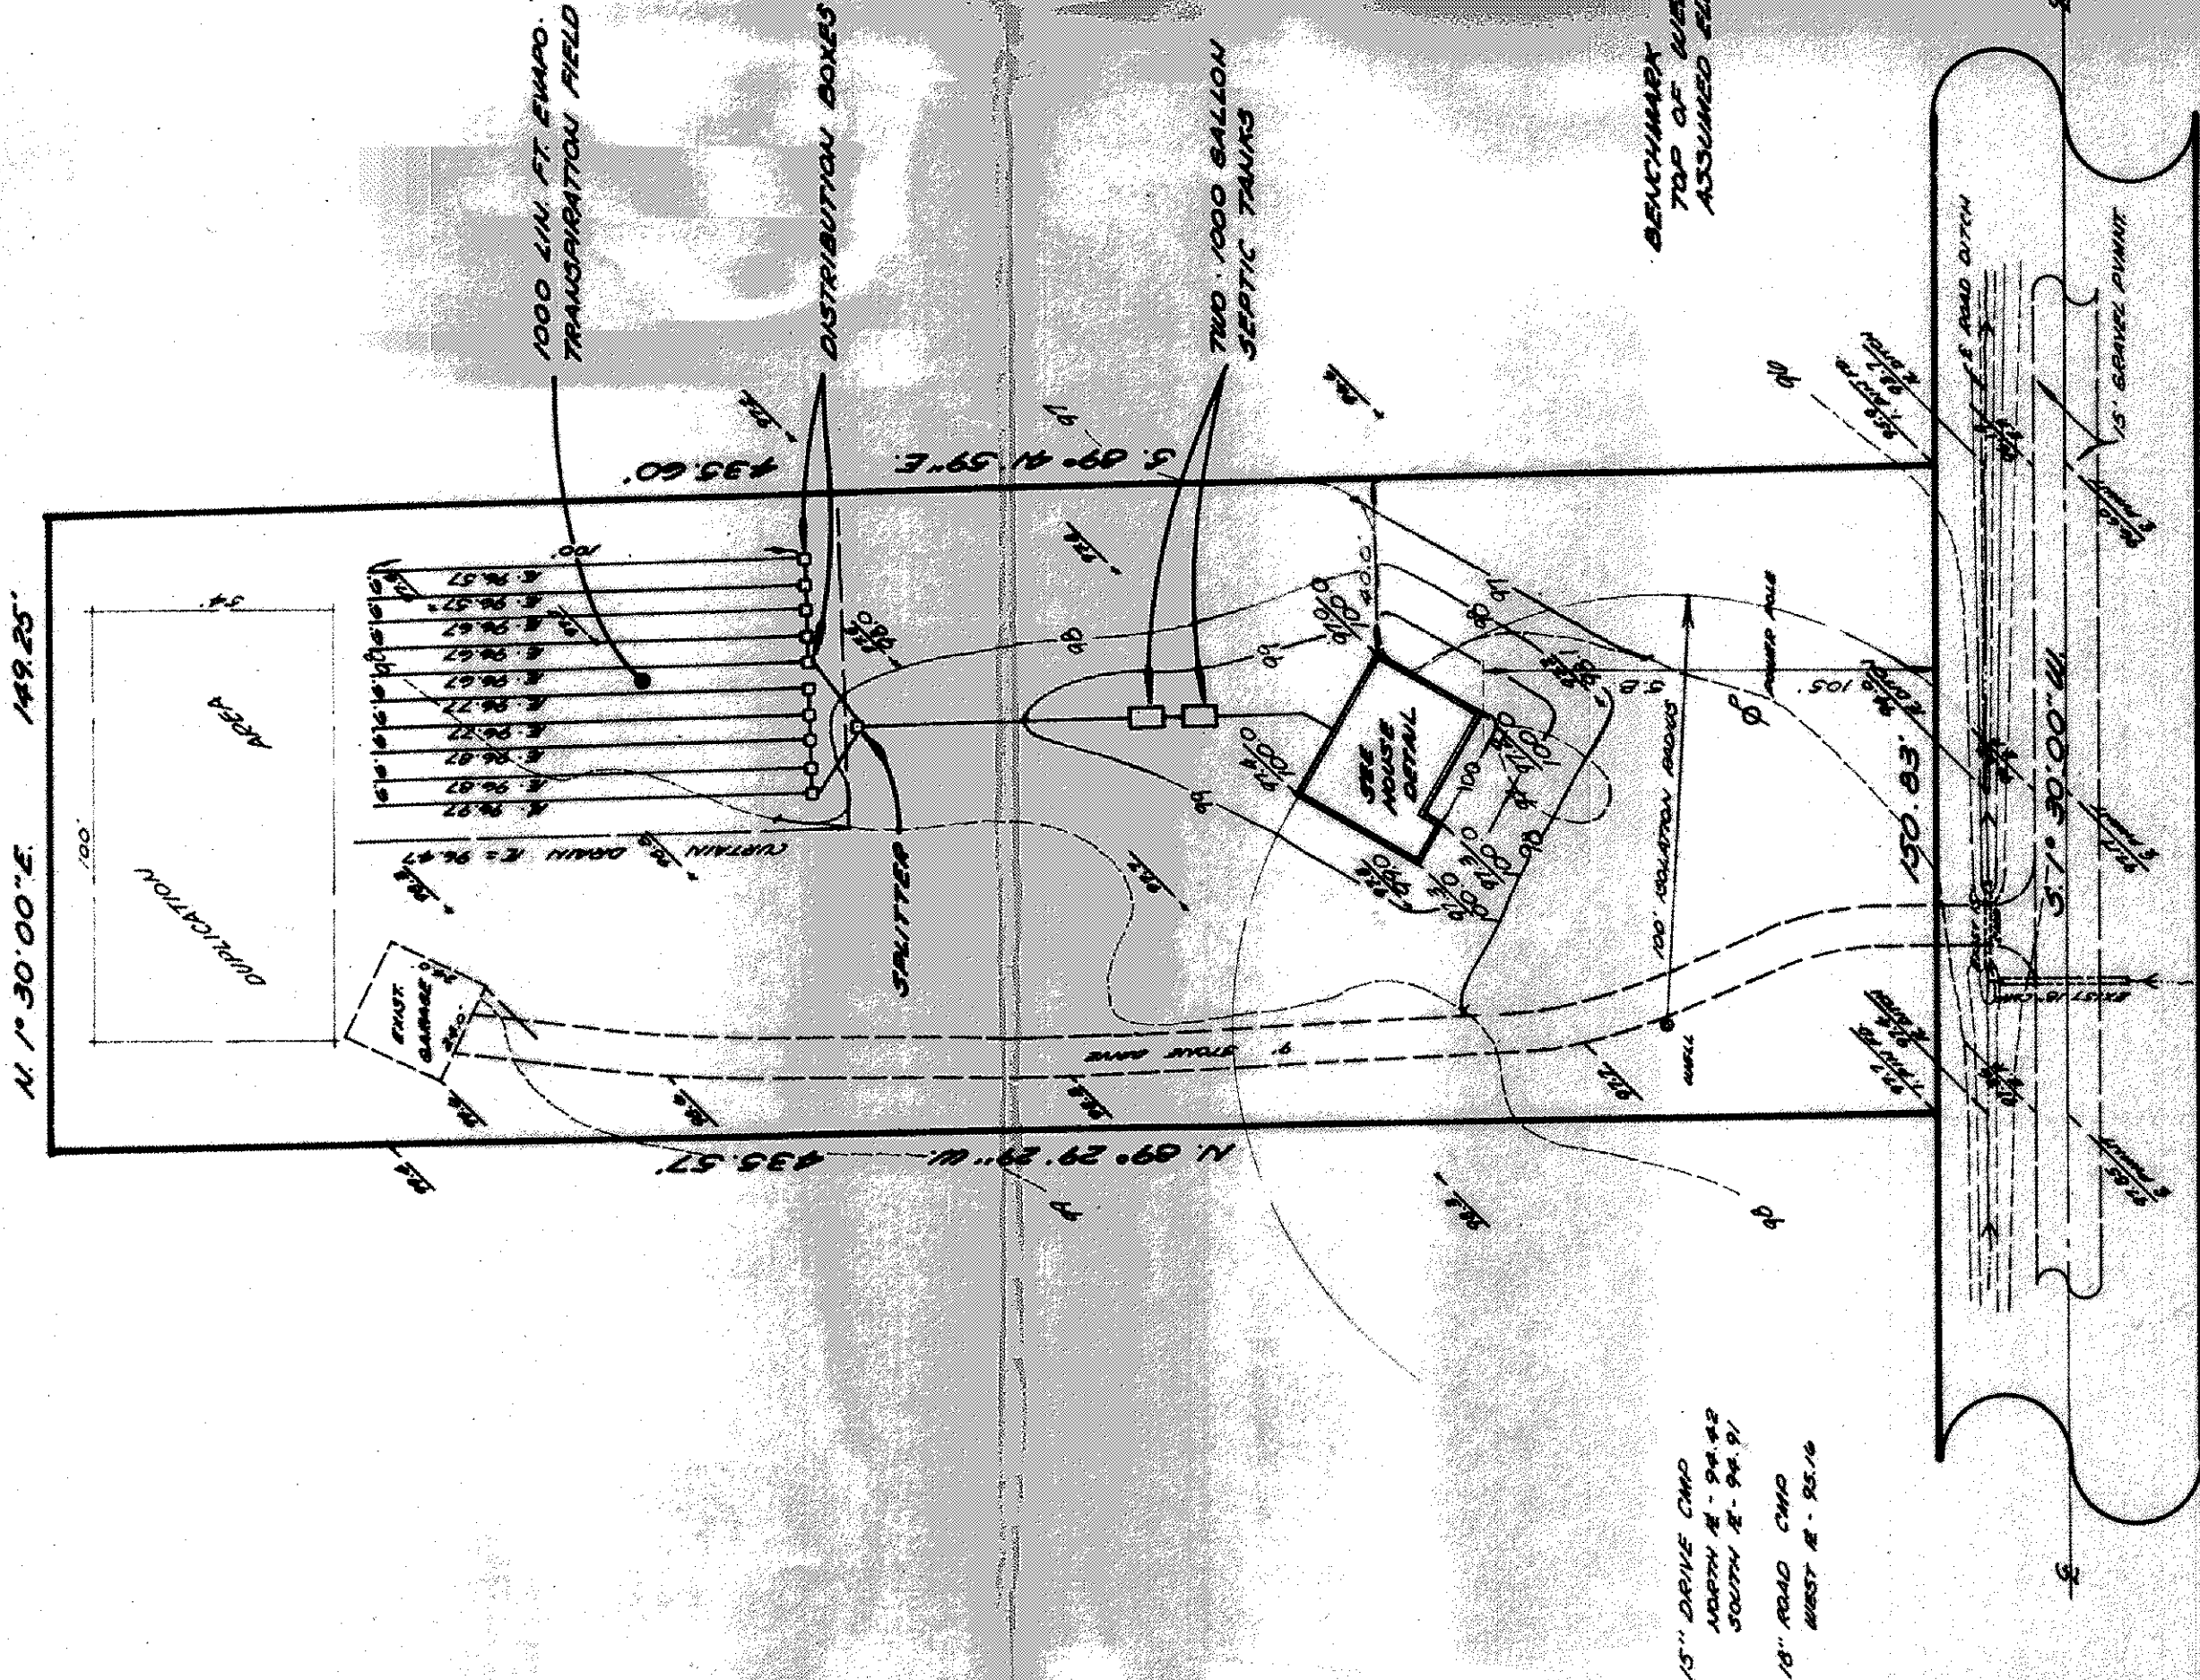


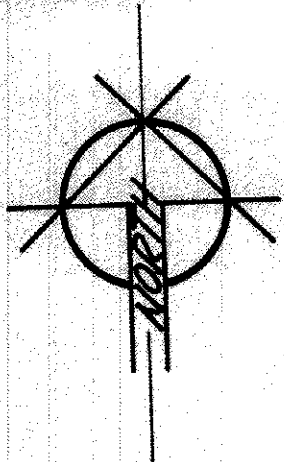

Grading Plan Approved
as shown and/or noted
THOMAS P. GILLES, P.E.
Lake County Engineer

By T20 Date 2-7-83

HOUSE DETAIL

SCALE: 1" = 20'

SITE PLAN


LEROY TWP. LAKE COUNTY, OHIO
FOR: MIKE LAWRENCE
CLIENT OWNER
8311 LORRICH DR. HENTON 43060
ADDRESS CITY ZIP

SUBDIVISION: ART 100-55 LOT: 1 TRACT: 1
VOLUME: 24.21-23 PAGE: 1 STREET: TAYLOR ROAD
PERMANENT PARCEL NO. 4793

CERTIFICATION

THIS PLAT WAS PREPARED BY ME,
AND IS CORRECT TO THE BEST OF
MY KNOWLEDGE.

NAME William J. Hoo REGISTRATION NO. 4793

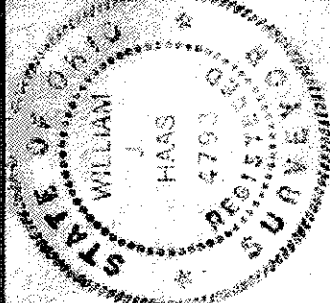

LEGEND

- SANITARY MANHOLE
- STORM MANHOLE
- INLET OR CATCH BASIN
- HYDRANT
- EXISTING CONTOURS
- PROPOSED CONTOURS
- EXIST. ELEV. 100.00
- 100.00-PROP. ELEV.
- WATER VALVE (GAS)
- WATER METER (GAS)
- AS BUILT ELEVATION
- INDICATES DIRECTION OF SURFACE DRAINAGE

"AS BUILT" CERTIFICATION

I, HEREBY CERTIFY THAT THE CIRCLED GRADES ARE
EXISTING FINISHED GRADES CHECKED IN THE FIELD ON
BEST OF MY KNOWLEDGE

NAME _____ REGISTRATION NO. _____

PLAN PREPARED BY
WM. R. GRAY, ASSOCIATES, INC.

REVISIONS	DATE	CHECKED BY	DATE
1	1/16/83	W. R. GRAY	1/16/83

TAYLOR ROAD 60'

15" DRIVE CWD
NORTH 1" - 94.43
SOUTH 1" - 94.91
18" ROAD CWD
WEST 1" - 94.16

LEROY TOWNSHIP
Grading Plan Approved
THOMAS P. GILLES, P.E.
Lake County Engineer
Date 2-7-83