

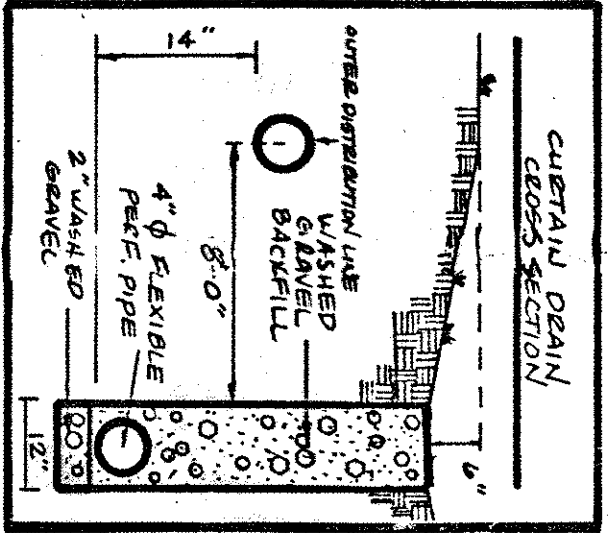
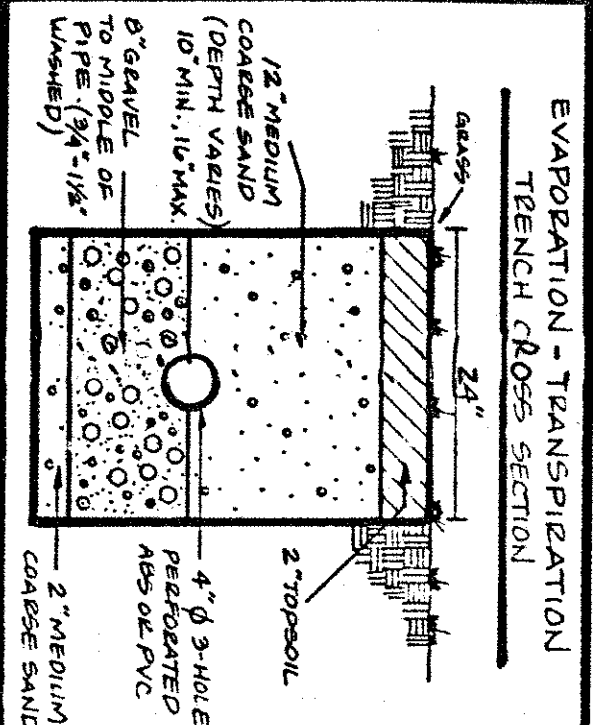
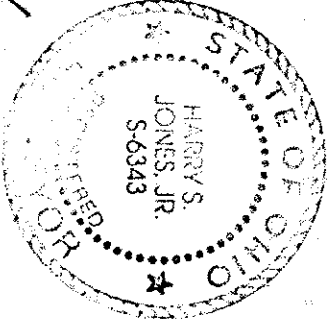


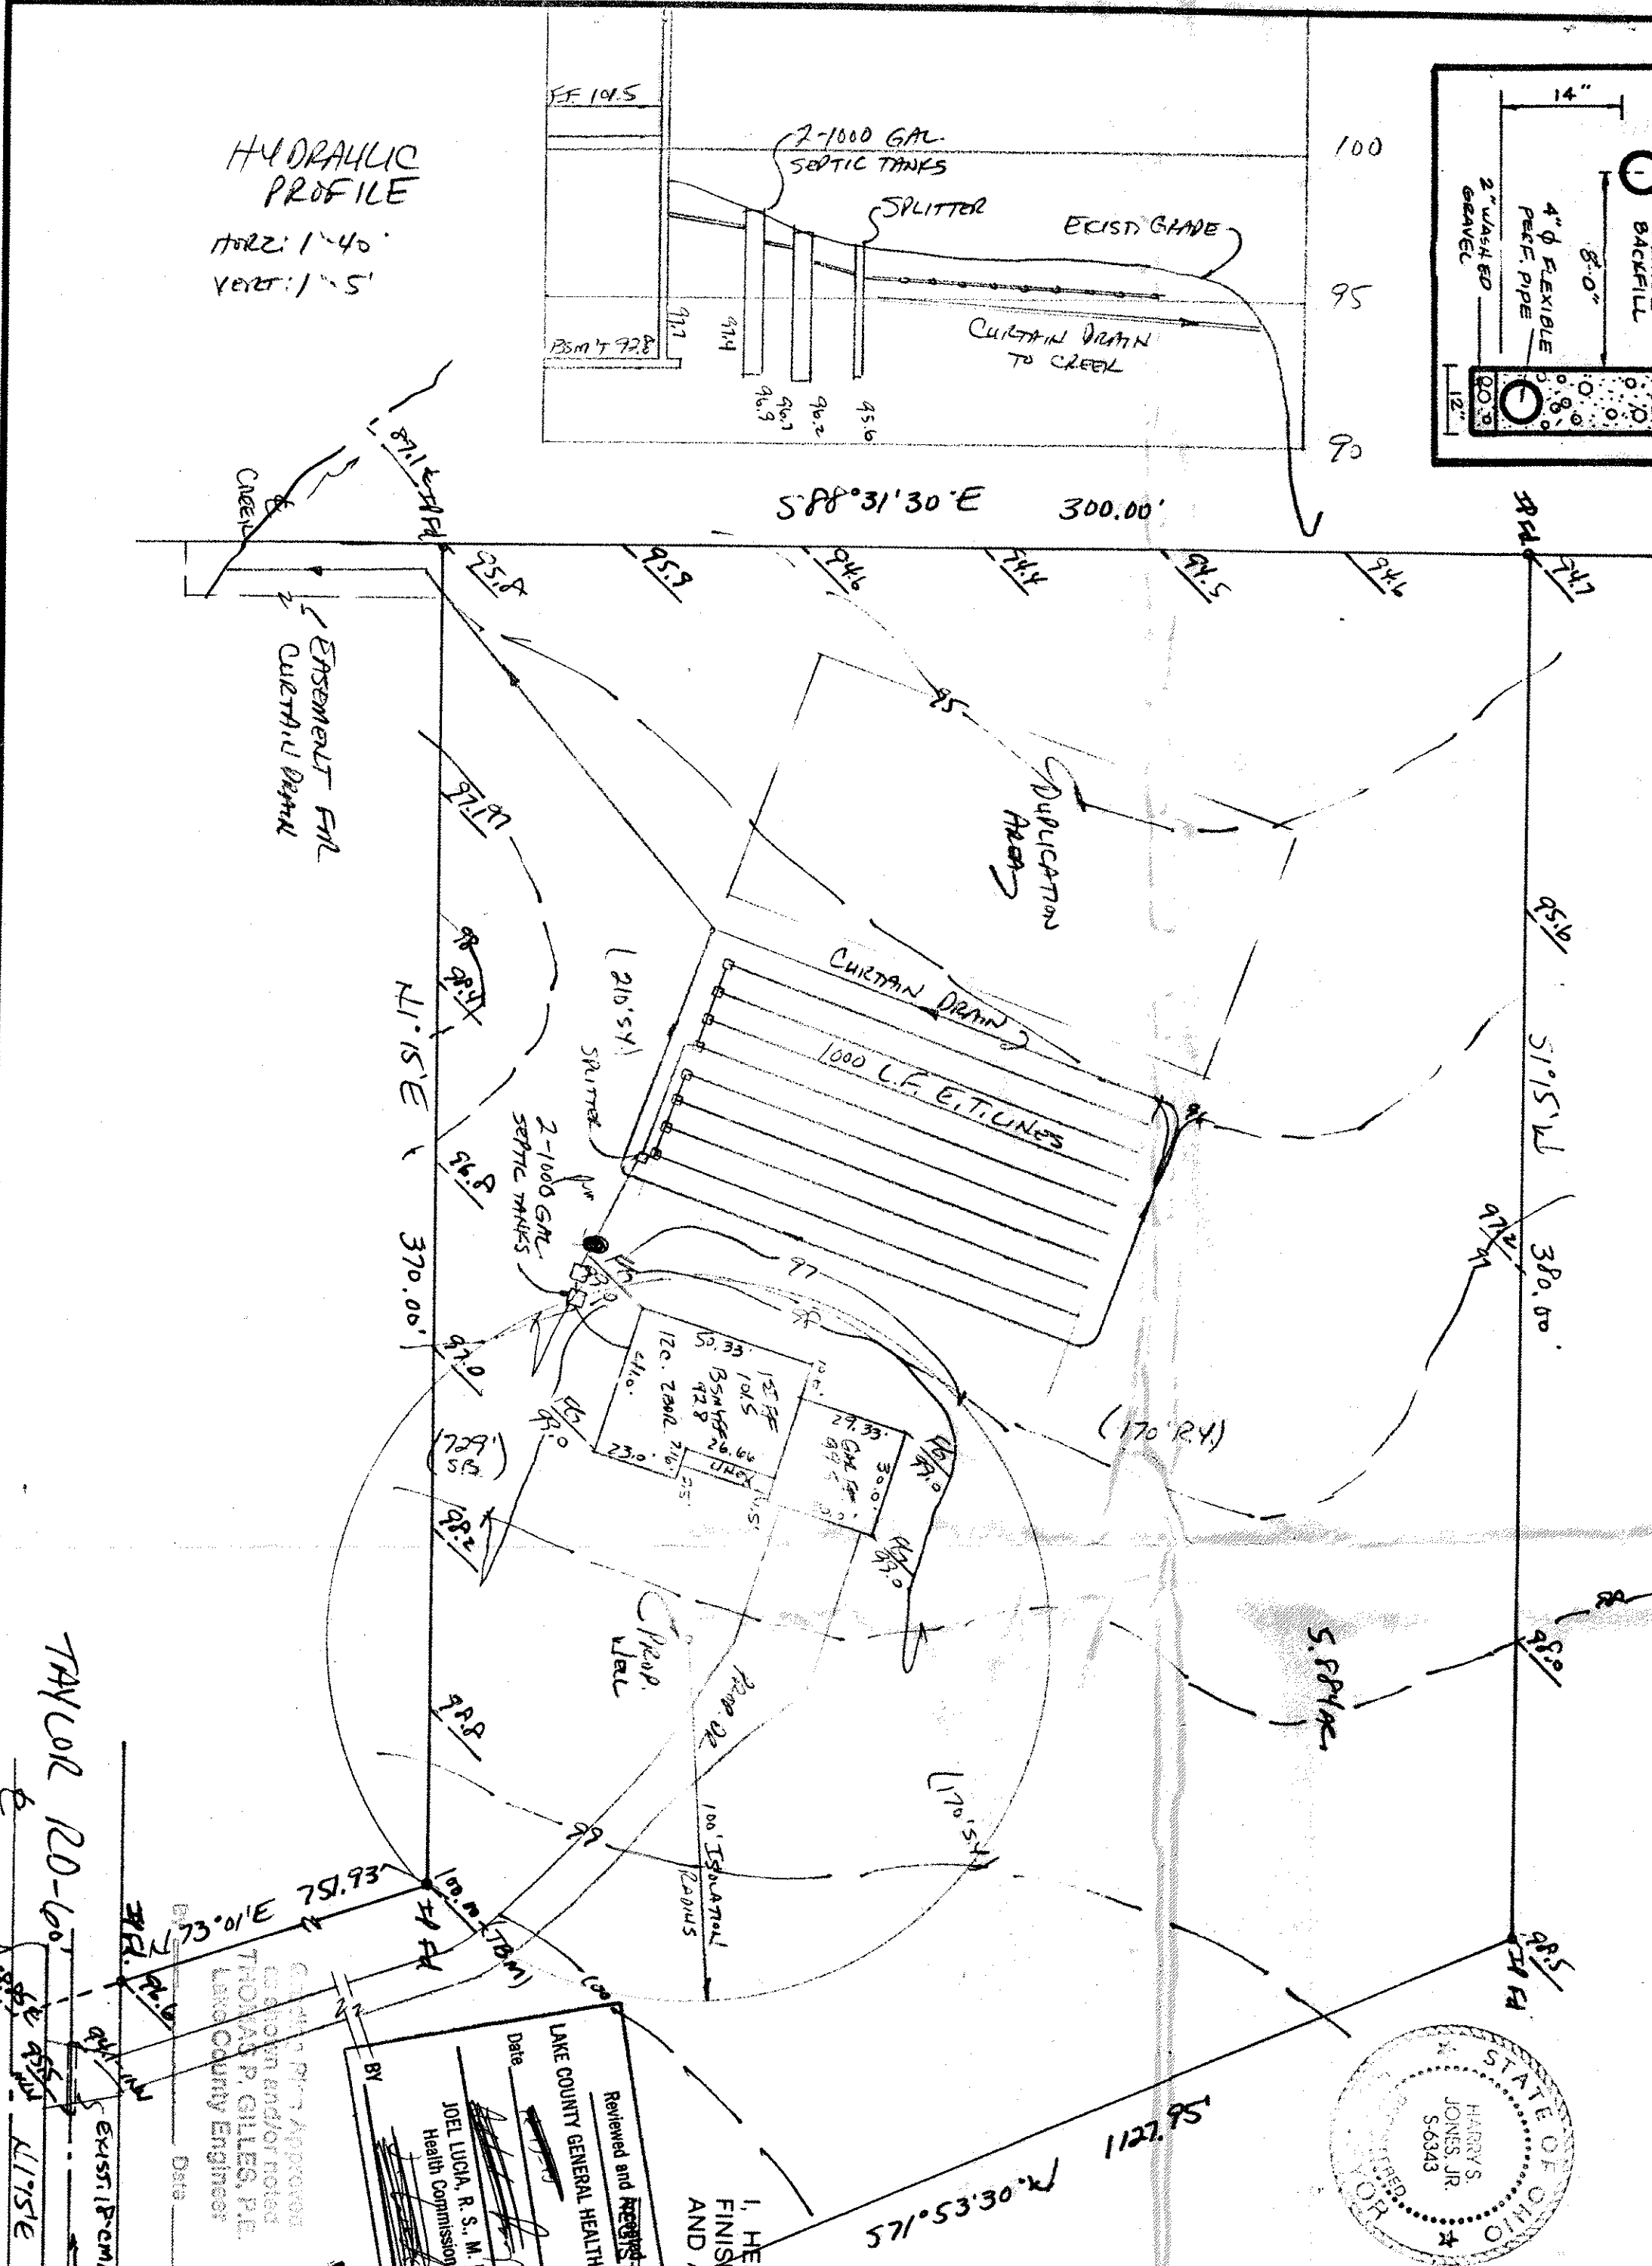

HYDRAULIC
PROFILE

HORIZ: 1"=40'
VERT: 1"=5'

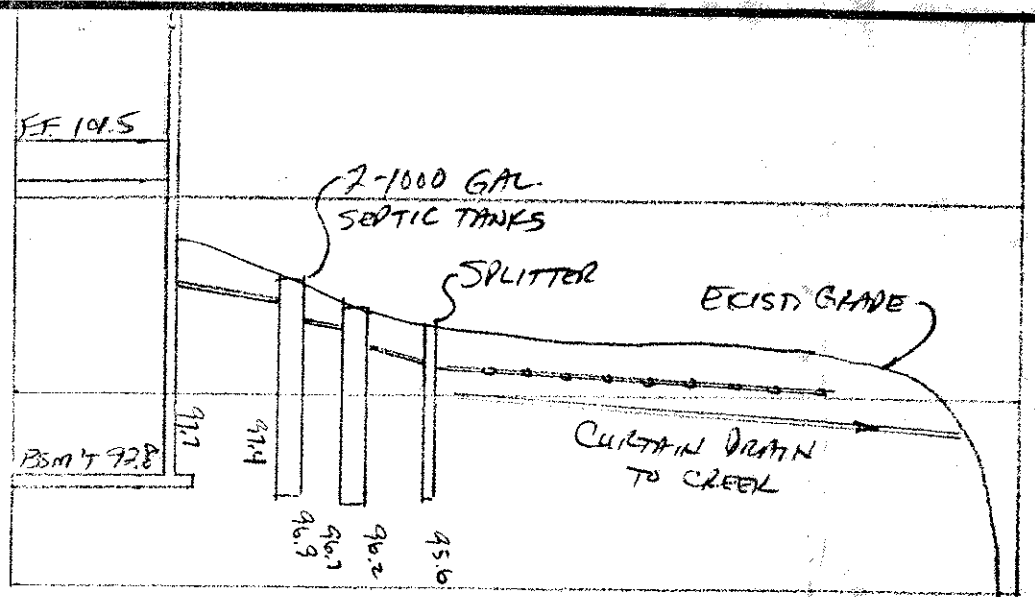

SITE PLAN

LeRoy Township, Lake County, Ohio

for: MARLE HURBAH

CLIENT: OWNER

ADDRESS: STREET CITY: ZIP

SUBDIVISION: NAME LOT: 38 TRACT: 1

VOLUME: 19 PAGE: 12

SUBLOT NO.: STREET PERM. TARGET NO.: STREET

LEGEND

SANITARY MANHOLE: WATER VALVE (GAS):

STORM MANHOLE: WATER METER (GAS):

INLET OR CATCH BASIN: AS BUILT ELEVATION:

HYDRANT: EXISTING CONTOURS:

PROPOSED CONTOURS: INDICATES DIRECTION OF SURFACE DRAINAGE:

EXIST. ELEV. 100.0 PROP. ELEV.

REMARKS

ALL BOUNDARY DATA SHOWN WAS OBTAINED FROM (DEEDS, RECORDED SUBDIVISION PLAT OR OTHER PUBLIC RECORDS)

LOCATIONS AS SHOWN OF ADJACENT WELLS AND SEPTIC TANKS OBTAINED FROM LAKE COUNTY HEALTH DEPARTMENT

DESIGN CERTIFICATION

THIS PLAT WAS PREPARED BY ME, AND IS CORRECT TO THE BEST OF MY KNOWLEDGE AND BELIEF.

NAME: HARRY S. JONES, JR. SURVEYOR REGISTRATION NO.: 6343

CHECK LIST

NO.	DATE	BY
1		
2		
3		
4		
5		

NO. OF BEDROOMS: 1 WATER MAIN SIZE, LOCATION, DIMENSIONS: 8\"/>

PLAN PREPARED BY:

BABCOCK • JONES & ASSOCIATES, INC.

PAINEVILLE, OHIO

SCALE: 1" = 40'

DRAWN BY: HA SCALE: 1" = 40' PHONE NO.: 357-1811

CHECKED: HA DATE: 11/17/75 DRAWING NO.: 95-301

CREW CHIEF: GB APPD.: HA

"AS BUILT" CERTIFICATION

I, HEREBY CERTIFY THAT THE CIRCLED GRADES ARE EXISTING FINISH GRADES CHECKED IN THE FIELD ON 1975 AND ARE CORRECT TO THE BEST OF MY KNOWLEDGE AND BELIEF.

LAKE COUNTY GENERAL HEALTH DISTRICT

Reviewed and REGISTERED SURVEYOR

JOEL LUCIA, R. S., M. P. H.
Health Commissioner

DATE: 11/17/75

BY: JOHN S. JONES

LAKE COUNTY ENGINEER

REG. NO. 73M-701 OF 1962 PL

ELEV. = 100.00

TAYLOR RD-160' E

117°15'E 150.00'

148°15'S 148.55'

LeRoy Center