
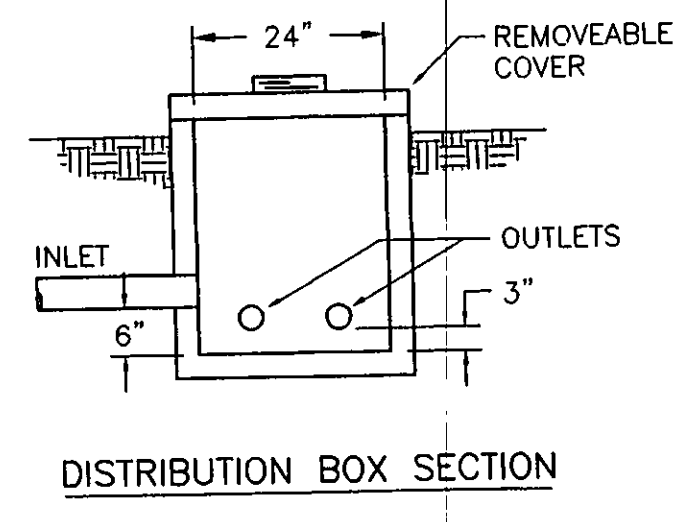
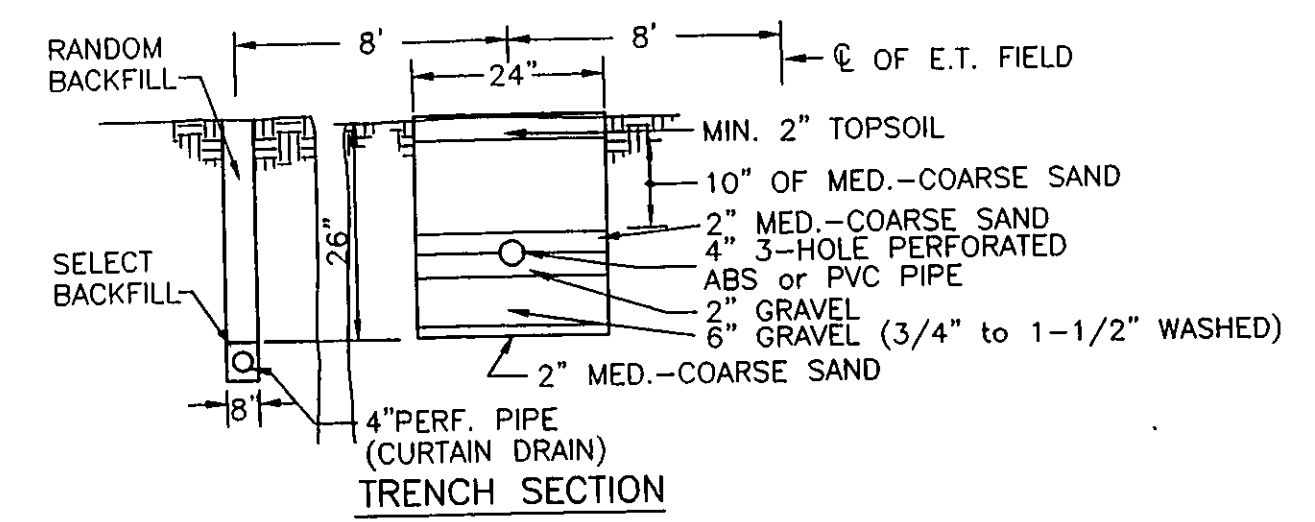


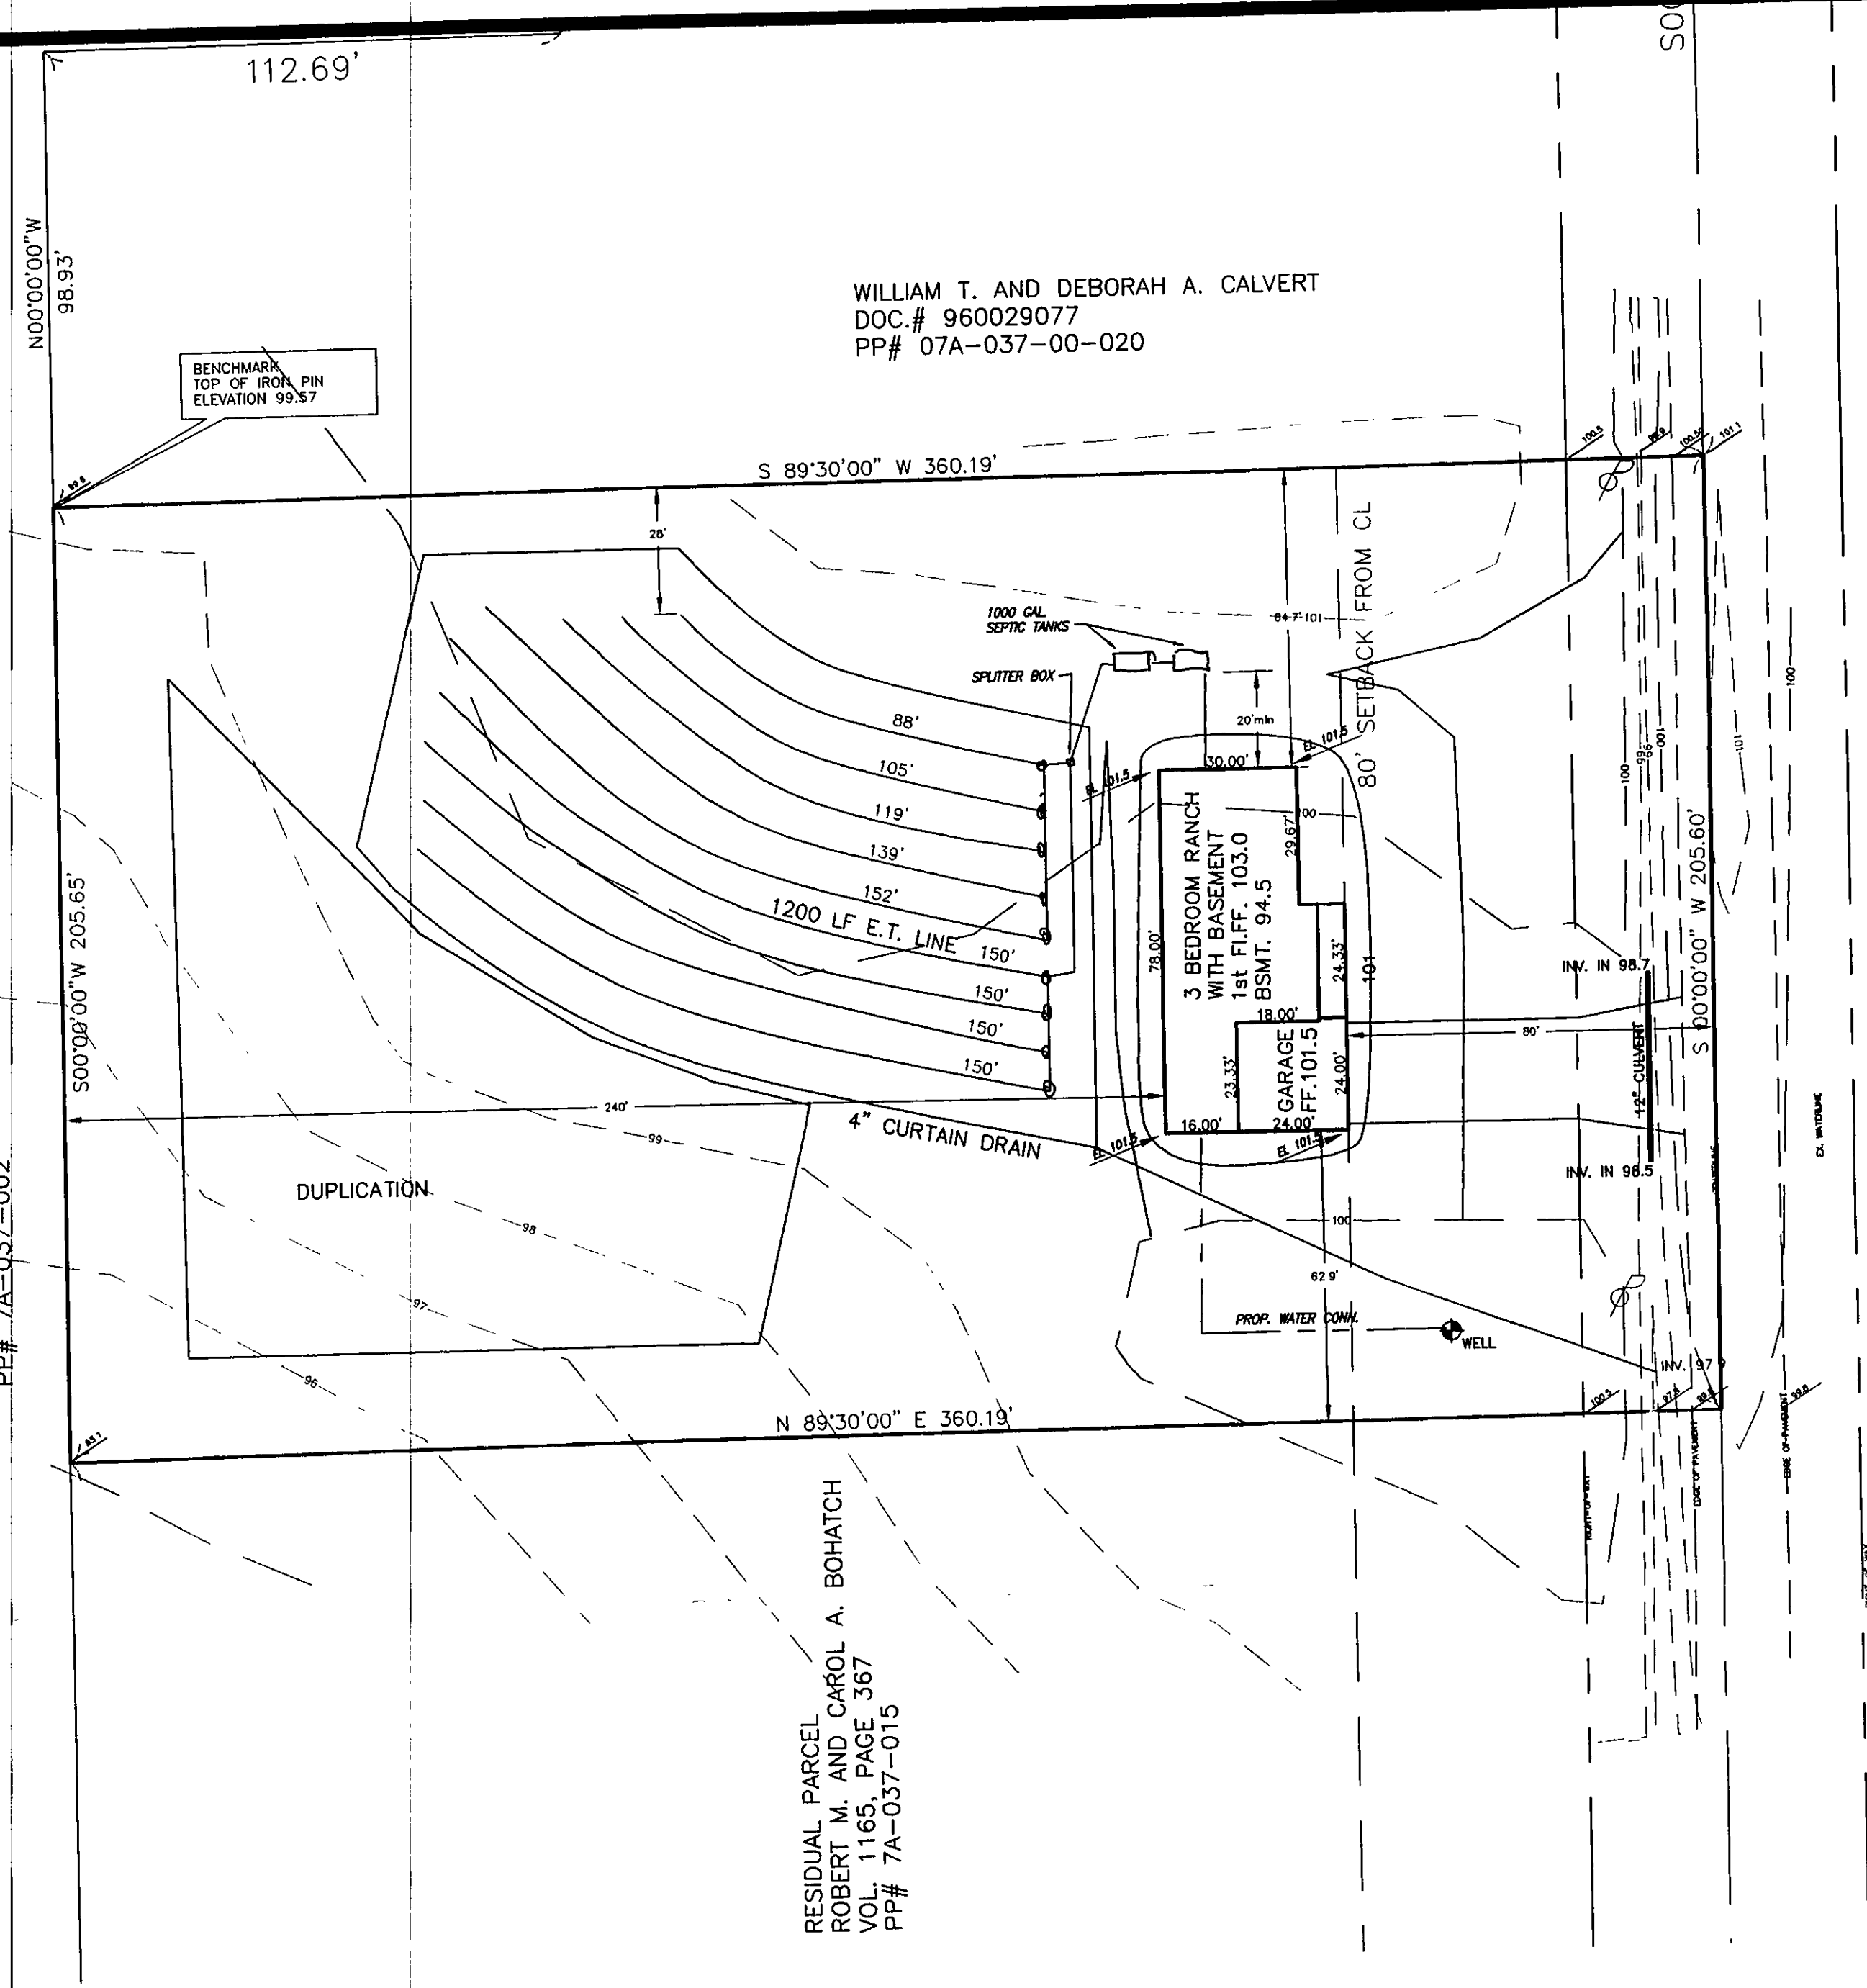

EVAPO-TRANSPIRATION TILE FIELD

- NOTES :
1. CONTRACTOR SHALL VERIFY LOCATION AND DEPTH OF ALL UTILITIES PRIOR TO CONSTRUCTION.
 2. LAKE COUNTY HEALTH DISTRICT RULES AND STANDARDS ARE TO BE USED.
 3. LAKE COUNTY EROSION AND SEDIMENT CONTROL RULES AND STANDARDS ARE TO BE USED.
 4. ALL DISTURBED AREAS ARE TO BE SEEDED AS SOON AS POSSIBLE TO PREVENT SOIL LOSS.

REVIEWED AND ACCEPTED
LAKE COUNTY GENERAL
HEALTH DISTRICT


Date: 12-6-02
By: *[Signature]*

SEWAGE DISPOSAL PERMIT MUST BE
OBTAINED BY A LAKE COUNTY LICENSED
INSTALLER BEFORE INSTALLATION IS
STARTED.

Grading Plan Approved
as shown and/or noted
JAMES R. GILLS, P.E.
Lake County Engineer
By: *[Signature]* Date: 2-5-2003

HYDRAULIC PROFILE

SCALE: HORZ. - 1" = 20' 30"
VERT. - 1" = 4'

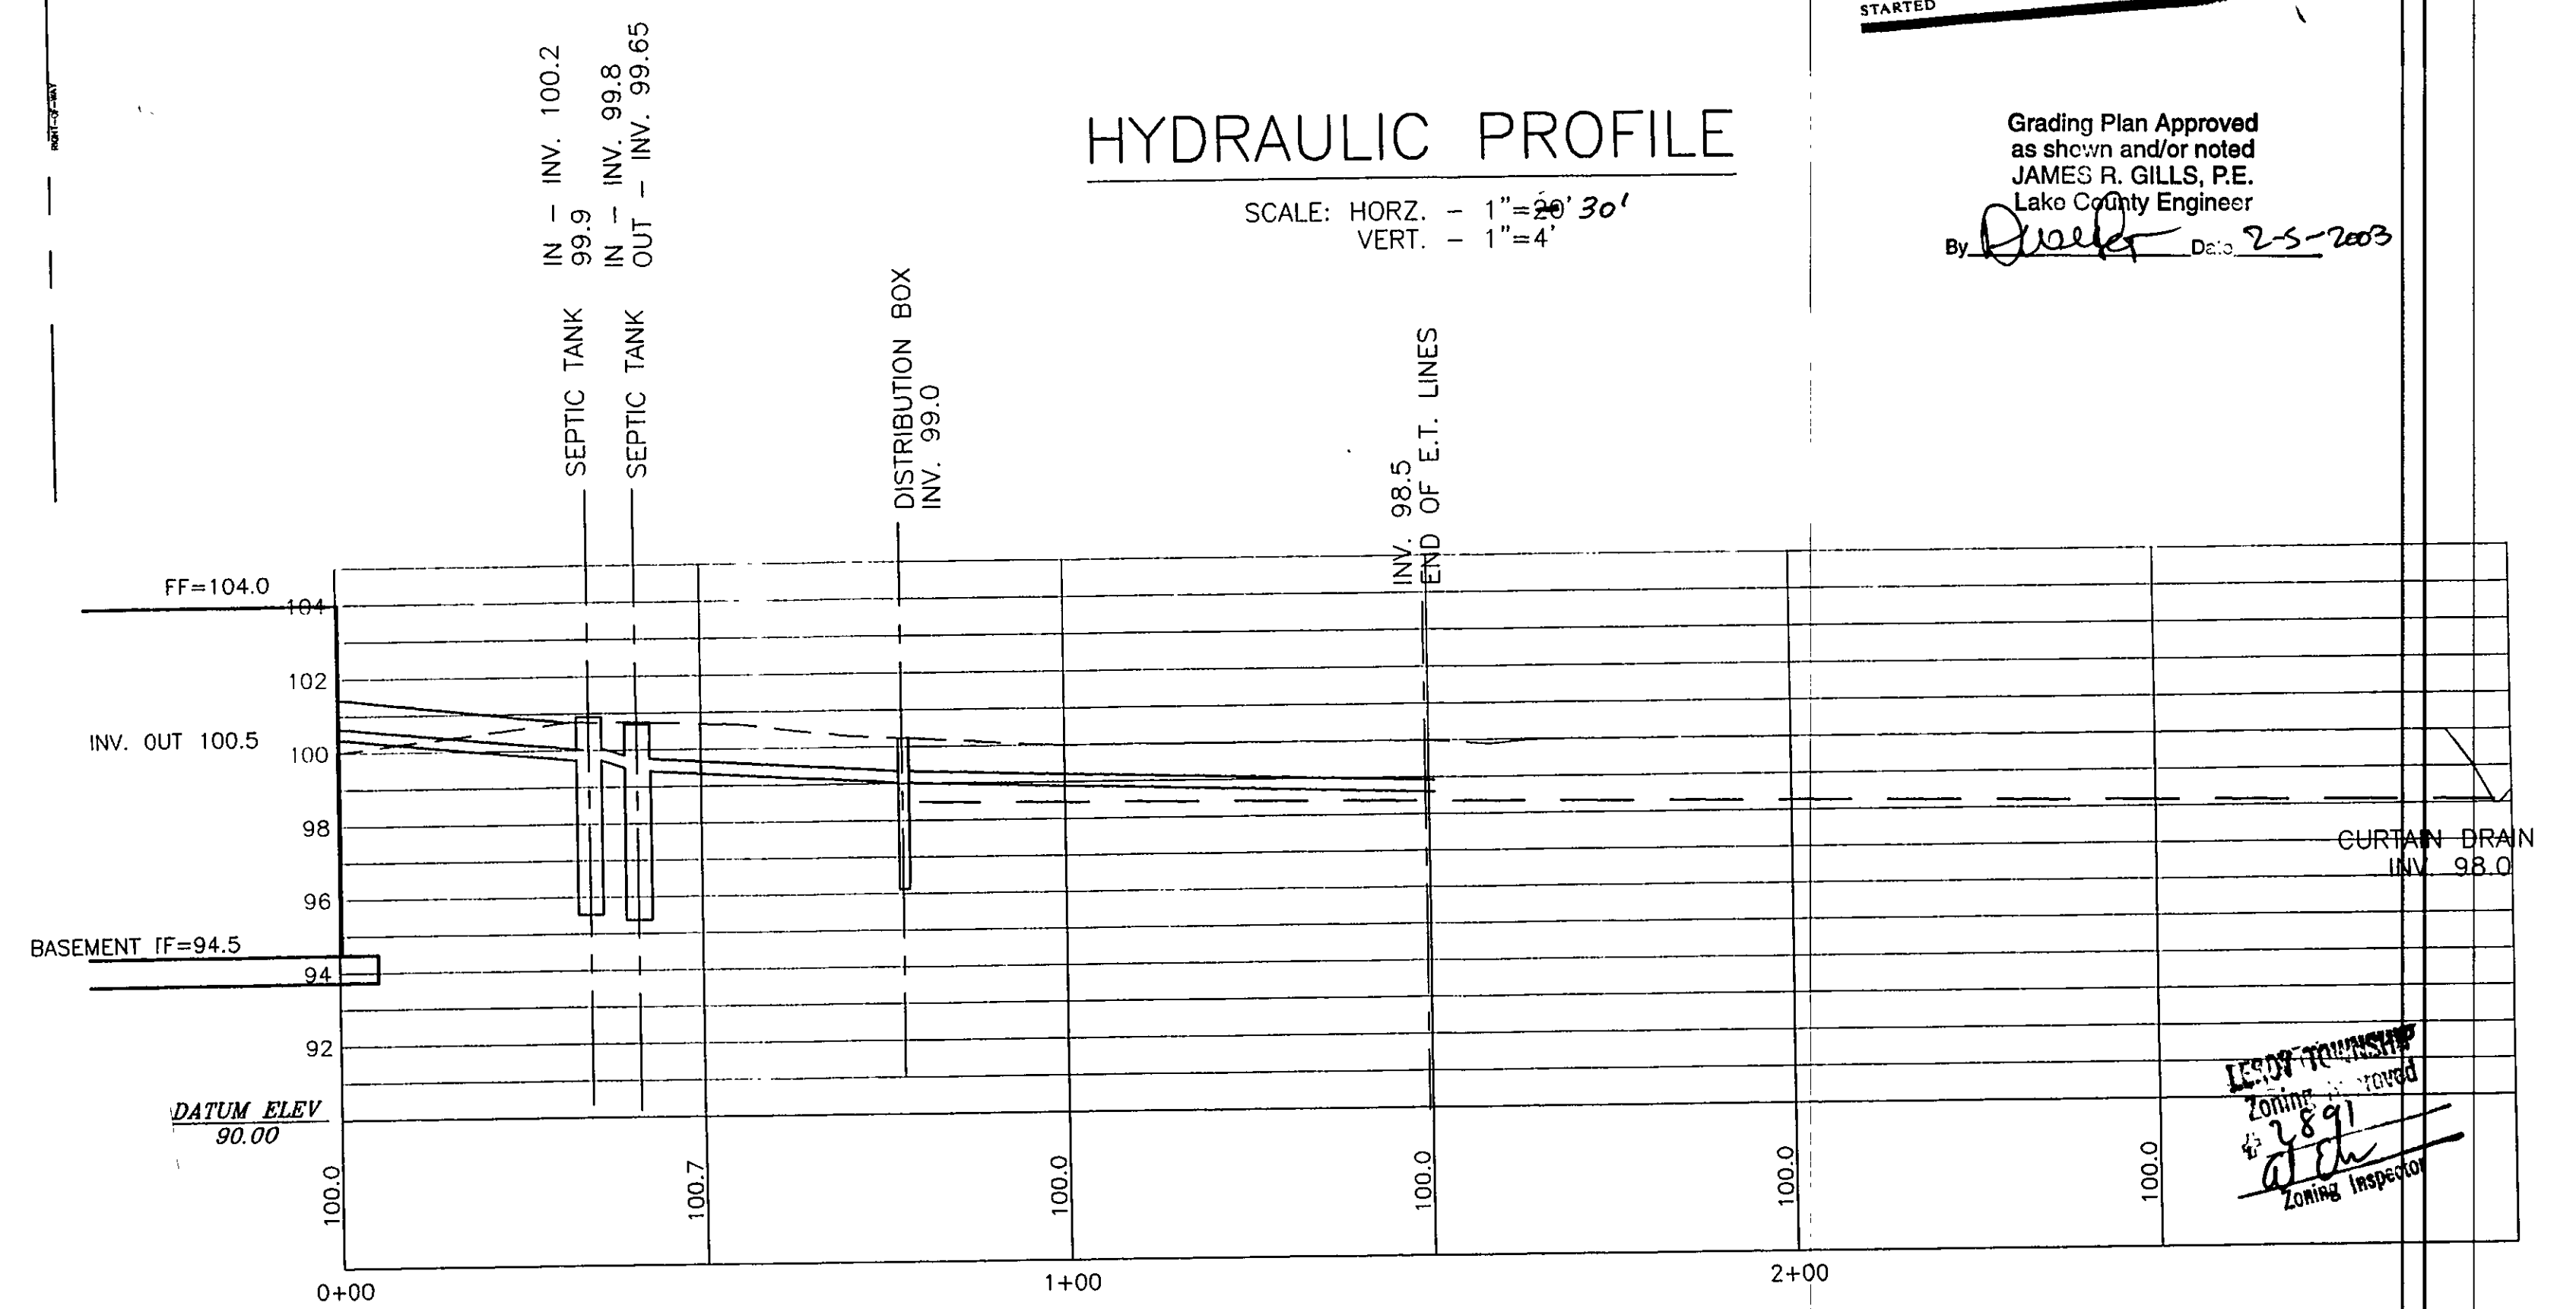

- NOTES
1. The Contractor Shall Verify the Following Before Starting
Finish Floor Elevations and House Size
Location and elevation of existing utility connections
 2. Contractor Shall Contact OUPS at least 2 Working
Days prior to construction, 1-800-362-2764.

"I, the undersigned hereby certify that
this topography, indicated by 1' contours
and elevations shown hereon represents an
actual field survey made by me in 007, 2002
and that the elevations were taken at appropriate
intervals and that as of that date they existed
as indicated hereon."

[Signature] 11/23/02
David A. Rapp Reg. No.



DATE: APRIL, 2002
DRAWN BY: DAR
CHECKED BY: WHH
APPROVED BY: DAR
P.S. No: 7597

TRASK ROAD
LEROY, OHIO

SITE PLAN

Hor. Scale	Vert. Scale
1" = 20' 30"	1" = 4'
SHEET NO.	OF
1	1