

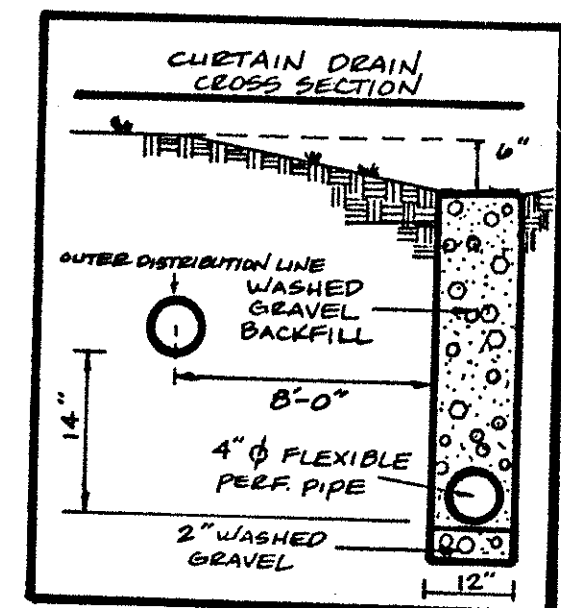
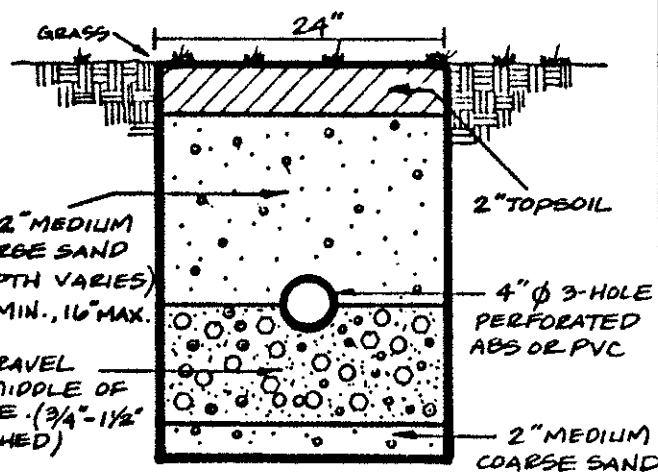
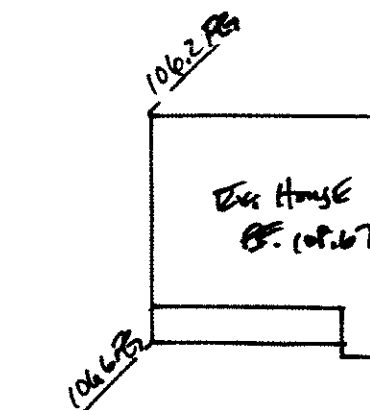


# EVAPORATION - TRANSPIRATION TRENCH CROSS SECTION

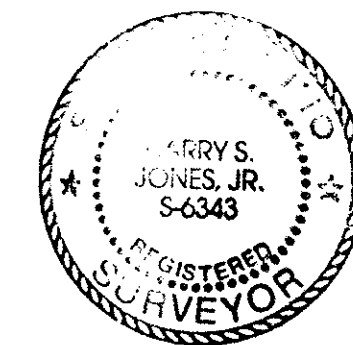

(VACANT)

HYDRAULIC PROFILE  
VERT: 1"=5'  
HORIZ: 1"=30'

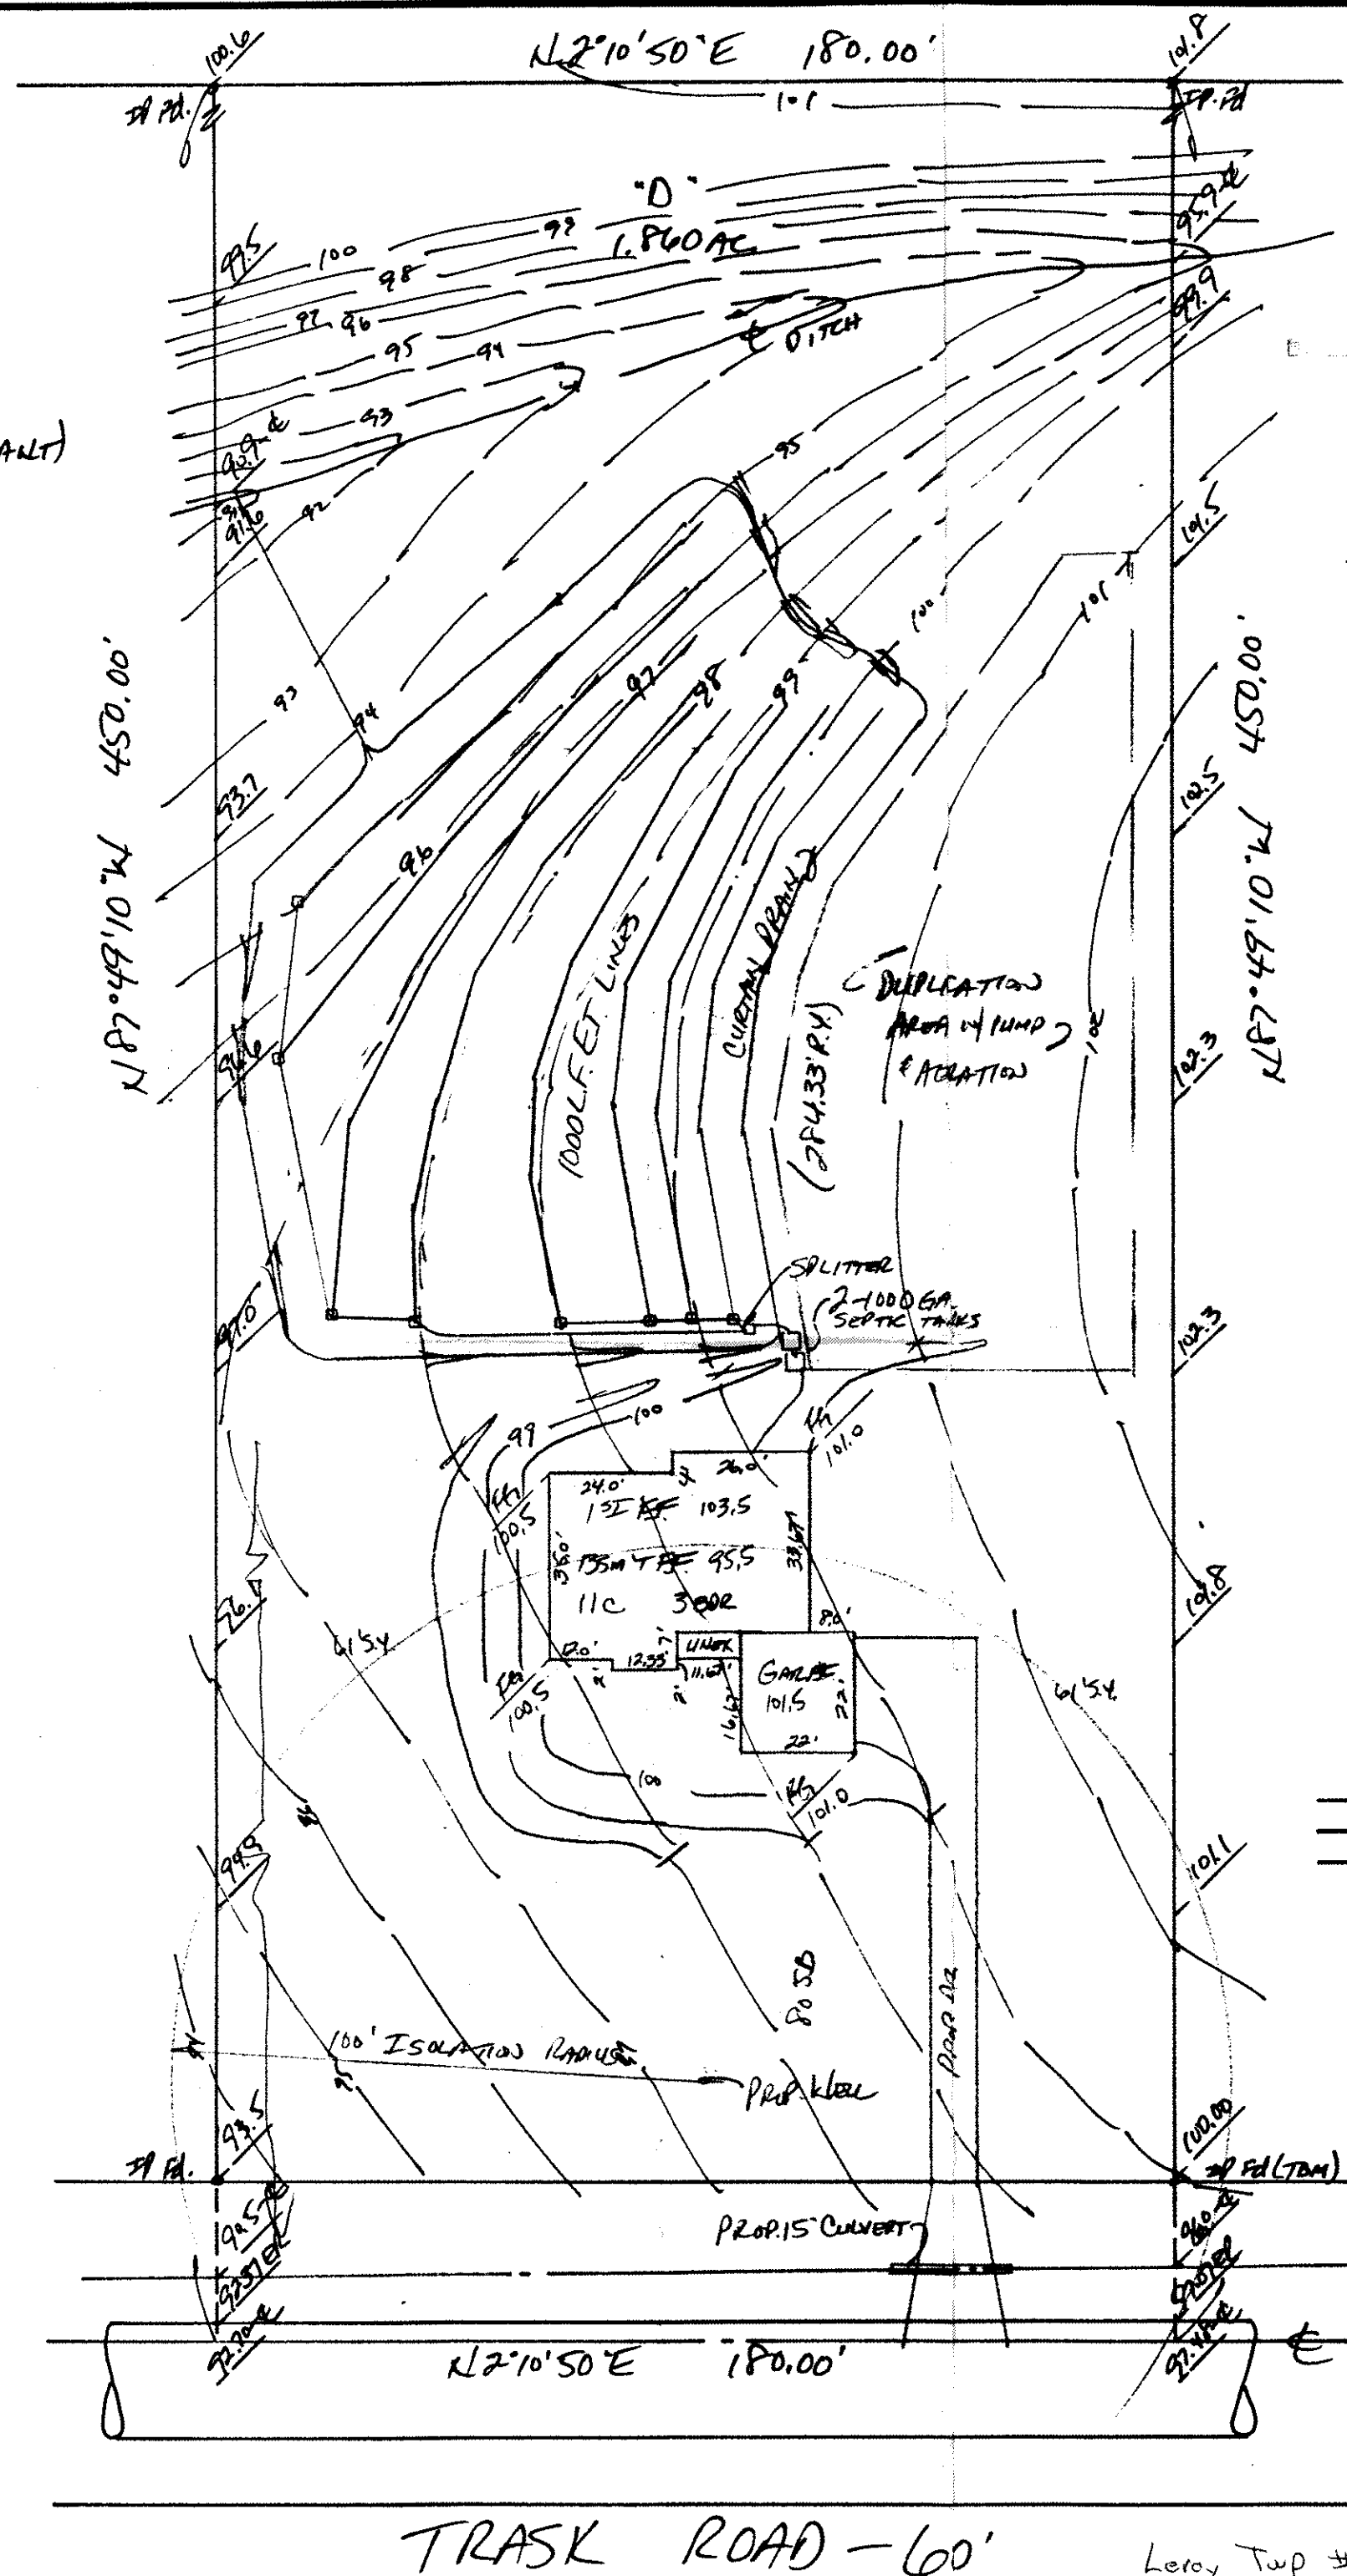

LOW YIELD WATER  
FIXTURES REQUIRED  
ON ALL:  
Shower Head  
Toilet

REGISTERED SURVEYOR

A. To be brought to finished grade  
1. Septic tank manhole covers  
2. Splitter box cover  
3. Distribution box cover  
B. No footer drains or downspouts  
to be discharged into septic tanks  
C. All waste water to be discharged into  
septic tanks

TBM - TOP OF IRON PILL @ S.W.  
CORNER OF THIS PARCEL  
ELEV. = 100.00

Reviewed and Accepted	
LAKE COUNTY GENERAL HEALTH DISTRICT	
Date	4-30-96
JOEL LUCIA, R. S., M. P. H. Health Commissioner	
BY	J. L. Lucia

## SITE PLAN

LEROY TOWNSHIP, LAKE COUNTY, OHIO

for: MALKAMAKI BUILDERS

ADDRESS STREET CITY ZIP

SUBDIVISION NAME LOT TRACT  
VOL. - PG. VOLUME PAGE  
SUBLOT NO. STREET 7A-37-27 TRASK ROAD  
PERM. PARCEL NO. STREET

### LEGEND

SANITARY MANHOLE ---●---  
STORM MANHOLE ---●---  
INLET OR CATCH BASIN ---●---  
HYDRANT ---●---  
EXISTING CONTOURS ---  
PROPOSED CONTOURS ---  
EXIST. ELEV. ---  
WATER VALVE (GAS) ---●---  
WATER METER (GAS) ---●---  
AS BUILT ELEVATION ---  
INDICATES DIRECTION OF SURFACE DRAINAGE

### REMARKS

ALL BOUNDARY DATA SHOWN WAS OBTAINED FROM (DEEDS, RECORDED  
SUBDIVISION PLAT OR OTHER PUBLIC RECORDS)

LOCATIONS AS SHOWN OF ADJACENT WELLS AND SEPTIC TANKS OBTAINED FROM  
LAKE COUNTY HEALTH DEPARTMENT

### DESIGN CERTIFICATION

THIS PLAT WAS PREPARED BY ME, AND IS CORRECT  
TO THE BEST OF MY KNOWLEDGE AND BELIEF.

NAME Harry Jones SURVEYOR REGISTRATION NO. 56343

### CHECK LIST

NO. OF BEDROOMS  
DIMENSIONS  
BEARINGS  
TIE TO NEAREST STREET  
SUBLOT NO. PARCEL NO.  
SURROUNDING OWNERS  
BLDG. DIMENSIONS FIN. GR.  
BLDG. TIES FL'R. GRADES  
APRON TYPE WIDTH THICKNESS  
SIDEWALK TYPE WIDTH THICKNESS  
CULVERT TYPE DIA. LENGTH  
ROCK OUTCROPPINGS

WATER MAIN SIZE, LOCATION  
SAN. SEWER SIZE % GR. LOC.  
SAN. MH. CAST. ELEV. INV. ELEV.  
SAN. CONN. SIZE, LOC. DEPTH  
STORM SEWER SIZE % GR. LOC.  
STORM MH. CAST. ELEV. INV. ELEV.  
PAV'T TYPE GRADE CURBS  
GAS LINE LOC. SIZE PRESSURE  
SEPTIC TANK LOCATION & DUPLICATION AREA  
WELL LOCATION  
ISOLATION RADIUS FROM WELL

### REVISIONS

NO.	DATE	BY
1	4/26/96	HJ
2		
3		
4		
5		

### PLAN PREPARED BY:

BABCOCK • JONES & ASSOCIATES, INC.

PAINESVILLE, OHIO

DRAWN BY HJ SCALE 1"=30' PHONE NO. 357-1811  
CHK'D. HJ DATE 4/16/96 DRAWING NO.  
CREW CHIEF HJ APP'D. HJ 96-065

### "AS BUILT" CERTIFICATION

I, HEREBY CERTIFY THAT THE CIRCLED GRADES ARE EXISTING  
FINISH GRADES CHECKED IN THE FIELD ON \_\_\_\_\_, 19\_\_\_\_  
AND ARE CORRECT TO THE BEST OF MY KNOWLEDGE AND BELIEF.

REG. NO.

"I, the undersigned hereby certify that  
the topography indicated by 6", 1" or 2"  
contours, and elevations shown hereon  
represent an actual field survey made by  
me on the 15th day of April, 1996  
and that the elevations were taken at  
appropriate intervals and that as of that  
date they existed as indicated hereon."

Harry Jones #56343

TRASK ROAD - 60'

Leroy Twp # 2329