


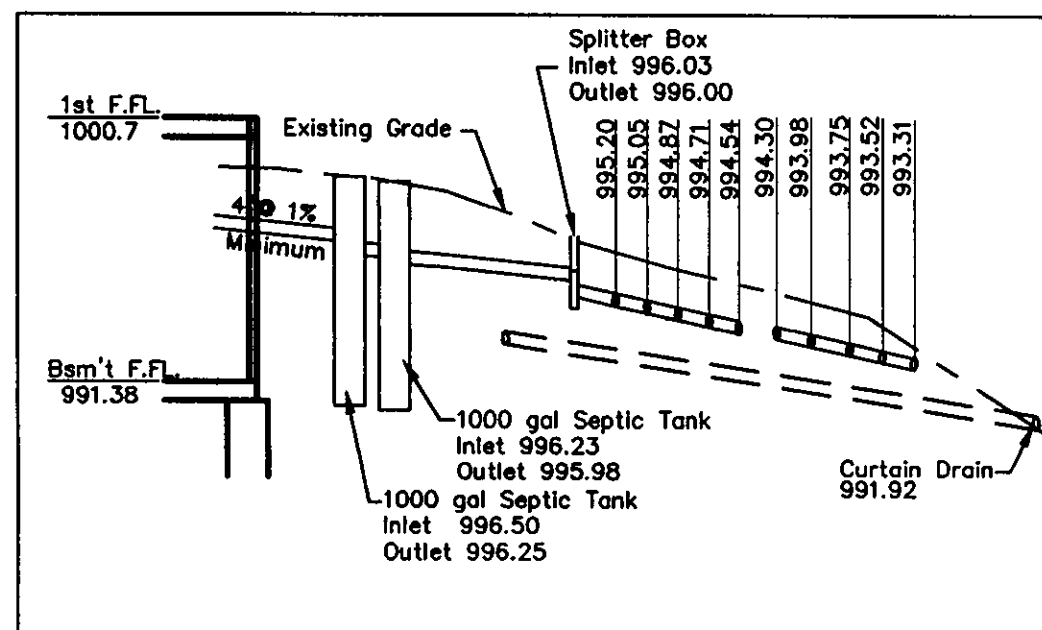
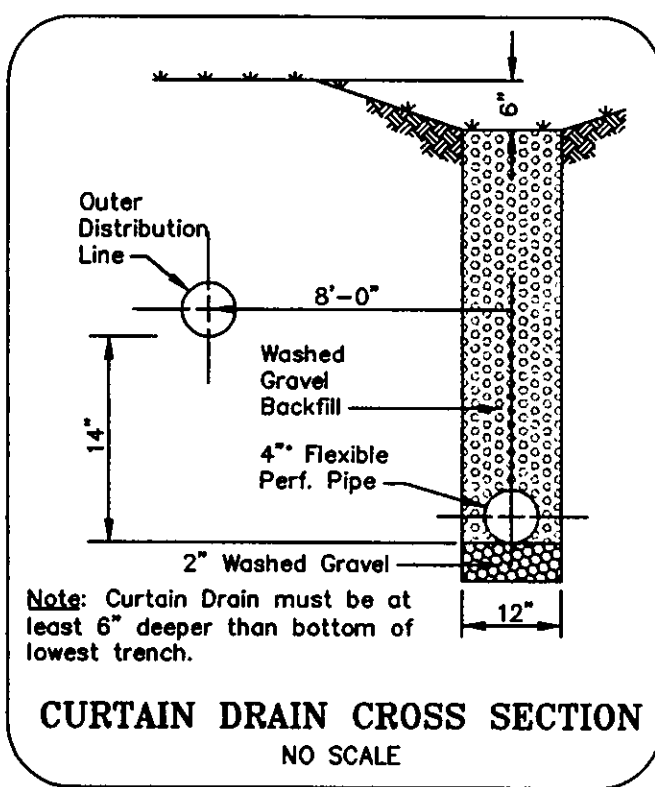
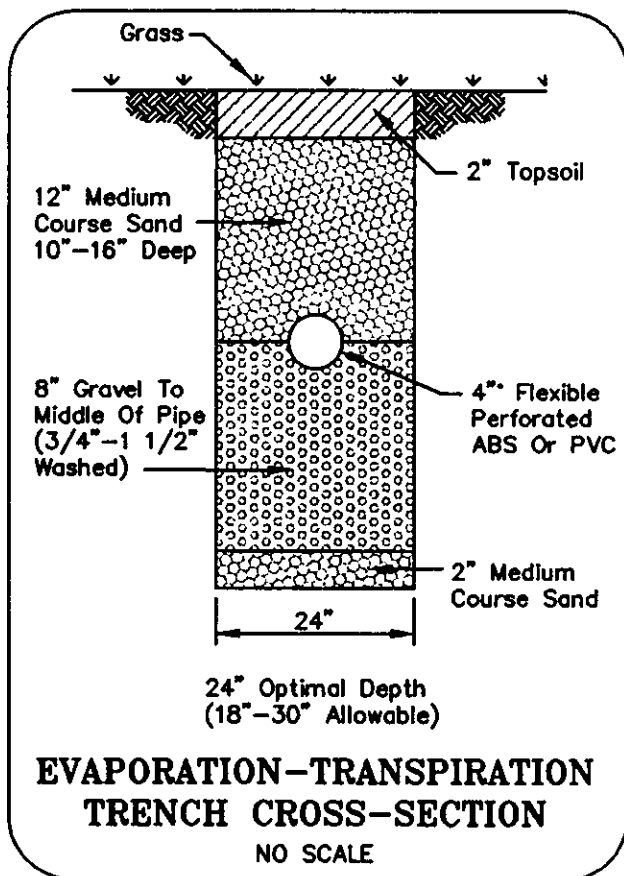
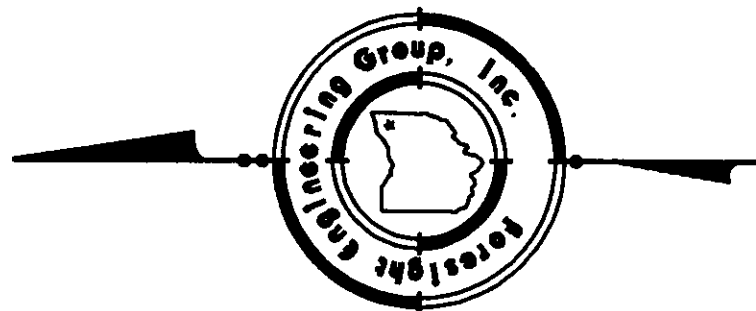


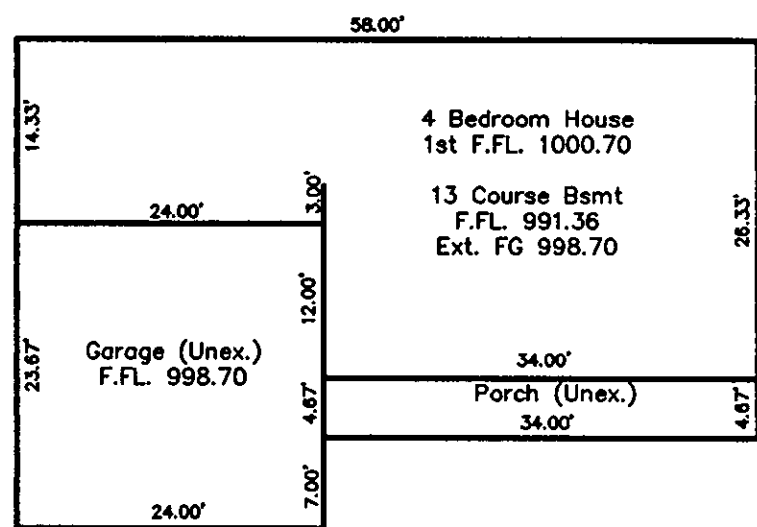

Hydraulic Profile

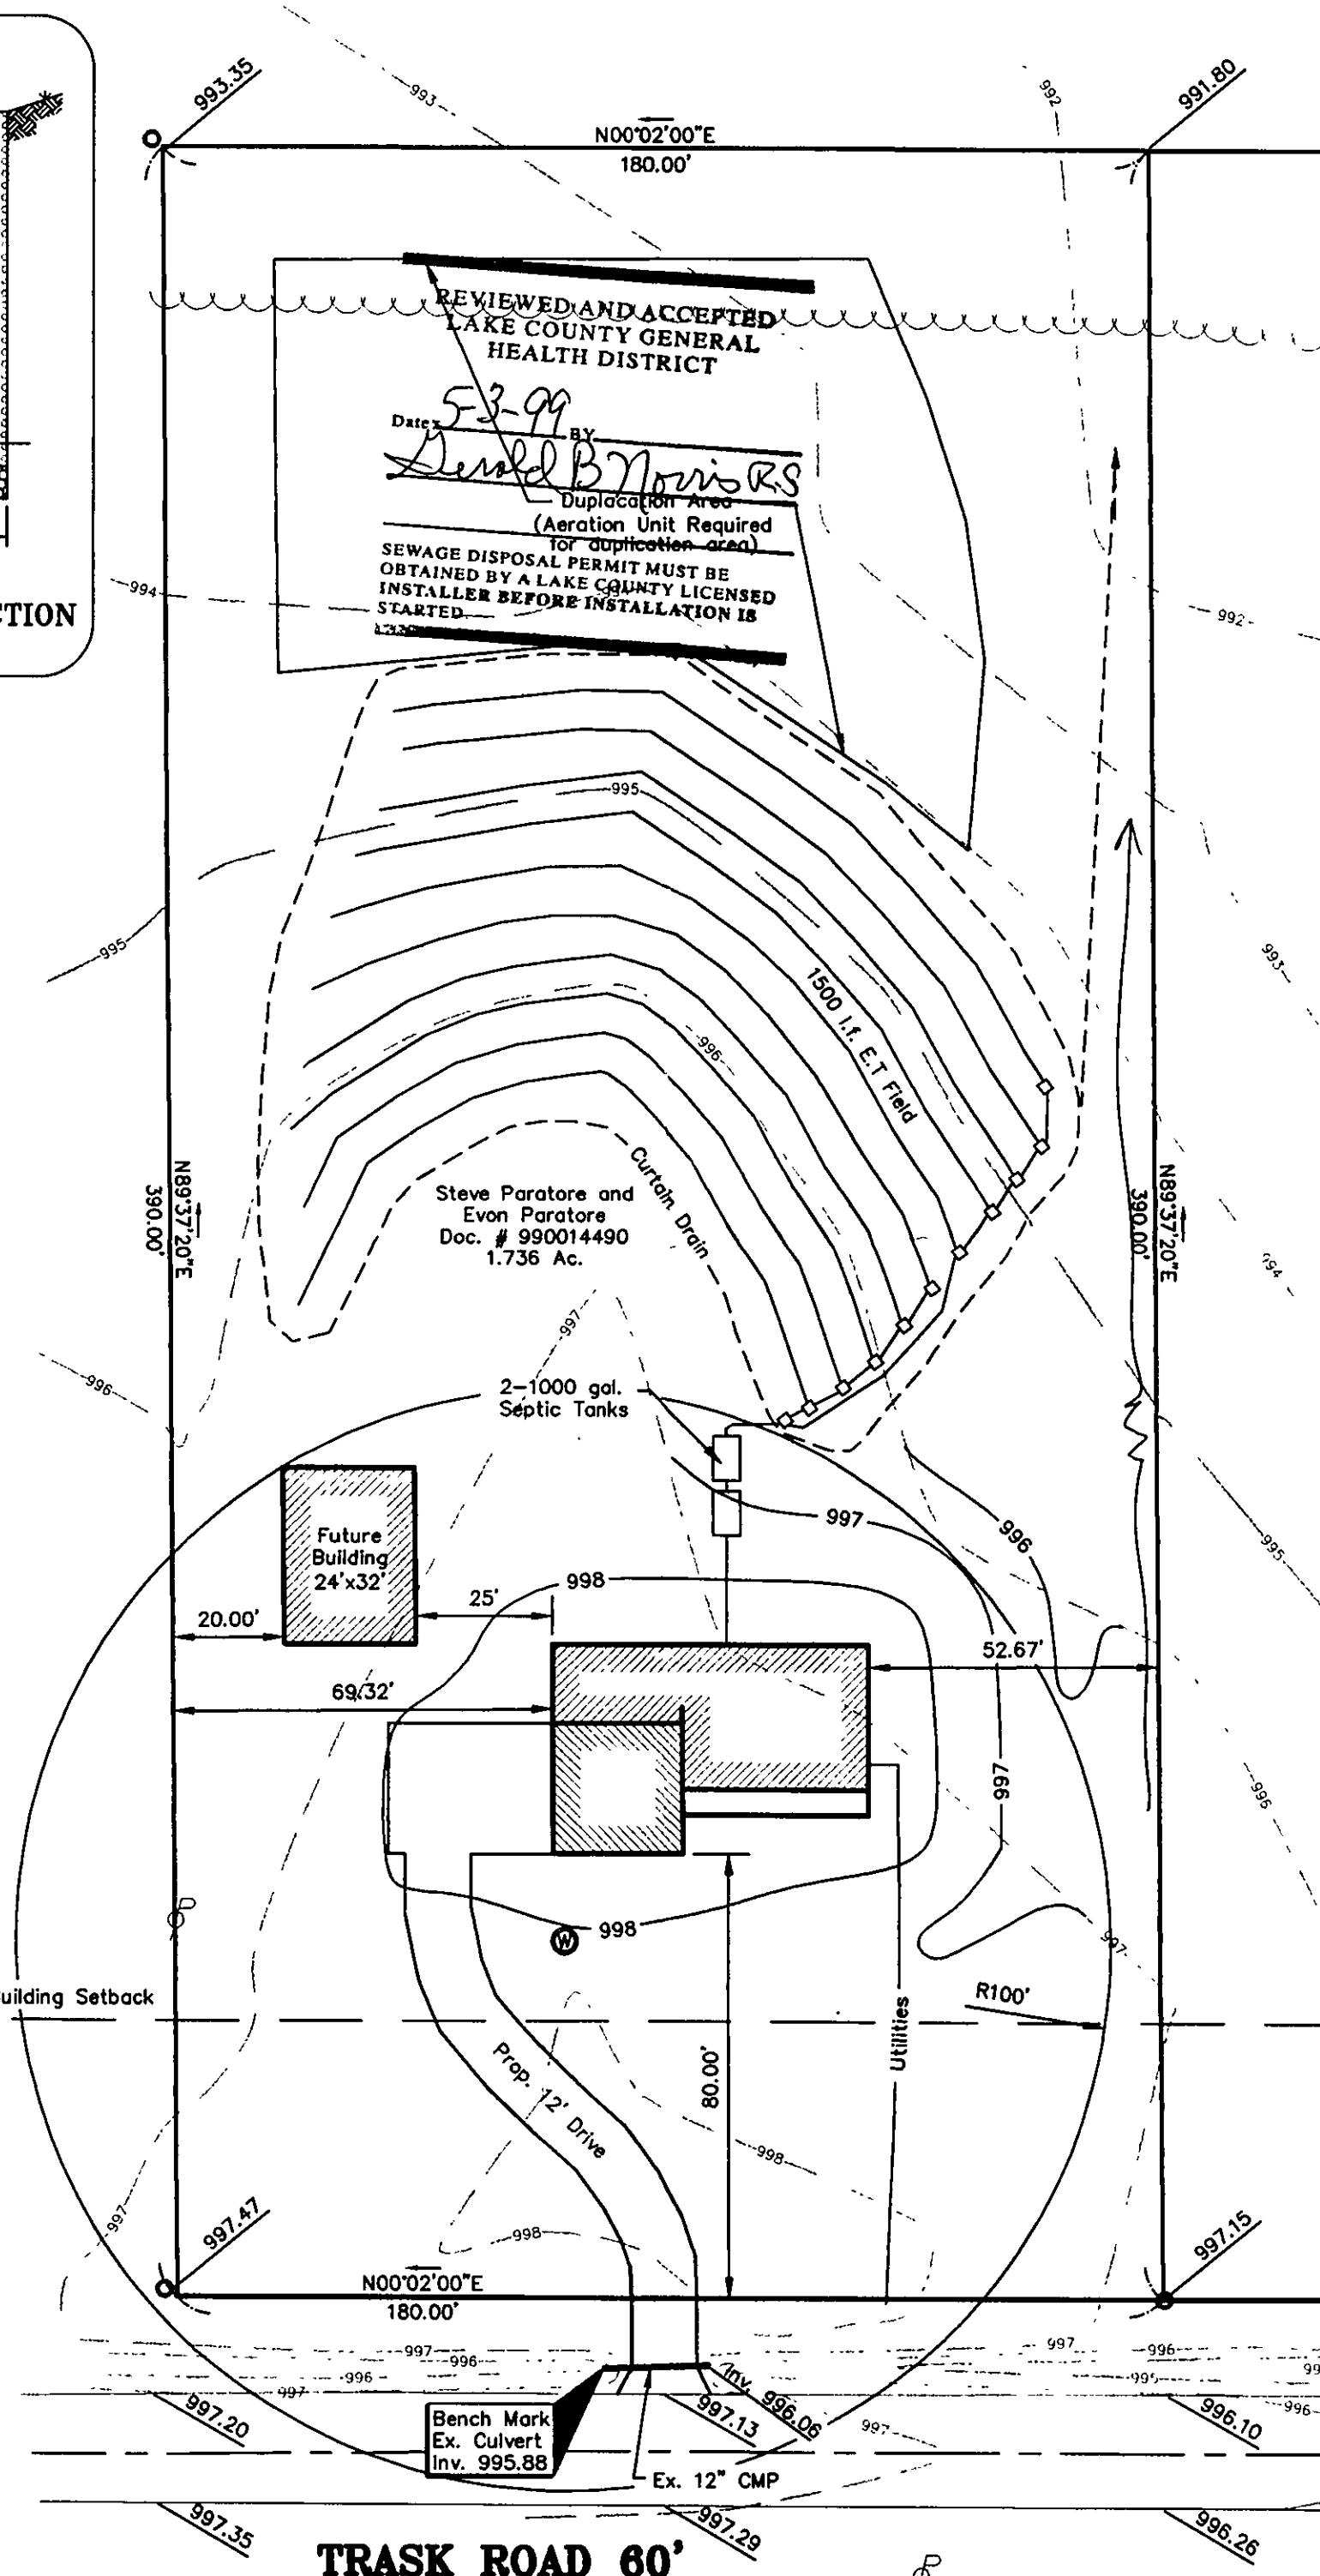

ZONING DISTRICT ~ R-1
Front Setback 50'
Side Yard Setback 20'
Rear Yard Setback 20'

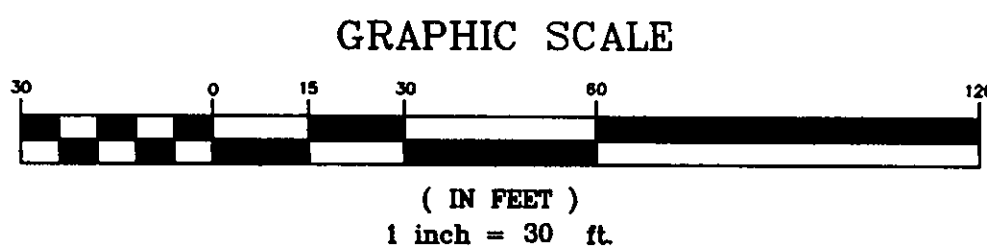

SITE PLAN

for : Steve Paratore
CLIENT
370 East 308 Street Willowick OH 44095
ADDRESS CITY STATE ZIP

SUBLOT No. 990014490 SUBDIVISION NAME 5489 TRASH VOL. 2 PAGE 2
LOT 2 TRACT Leroy Twp. CITY Ohio STATE

Foresight Engineering Group
Engineers & Surveyors
440 286-1010
440 286-1034 fax
320 Center Street, Unit F
Chardon, Ohio 44024


DESIGN CERTIFICATION

This Site Plan was prepared by Foresight Engineering Group, Inc., and is correct to the best of my knowledge and belief.

Steve Paratore
NAME

CHECK LIST

LOT DIMENSIONS & BEARINGS
TIE TO NEAREST STREET
SUBLOT No. (PARCEL No.)
SURROUNDING OWNERS
BUILDING DIMENSIONS
SETBACK, SIDEYARD, REARYARD
FINISH GRADES
DRIVE & APRON TYPE, WIDTH, THICKNESS
SIDEWALK TYPE, WIDTH, THICKNESS
CULVERT TYPE, DIAM., LENGTH
WATER MAIN SIZE, LOCATION
SAN. SEWER SIZE, % GRADE, LOC.
SAN. MH. CAST. ELEV., INV. ELEV.
SAN. CONN. SIZE, % GRADE, LOC.
STORM SEWER SIZE, % GRADE, LOC.
STORM MH. CAST. ELEV., INV. ELEV.
PAVT TYPE, GRADE, CURBS
GAS LINE LOC., SIZE
SEPTIC SYSTEM & DUPLICATION
WELL LOCATION & ISOLATION RADIUS

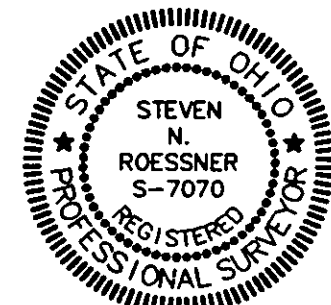

STATE SEAL

"AS BUILT" CERTIFICATION

I hereby certify that the circled information is existing as obtained on the site 19 and is correct to the best of my knowledge and belief.

NAME

SCALE : 1" = 30'	1	Site Plan Approved
FILE NAME: I:\Par39901\Siteplan	2	AS BUILT, P.E.
DATE : April 27, 1999	3	5/6/99

BENCHMARK: Ex. 12" Culvert Inv. Elev. 995.88

"I, the undersigned hereby certify that this topography, indicated by 6", 1' or 2' contours, and the elevations shown hereon represent an actual field survey made by Foresight Engineering Group, Inc. on the 5 day of March 1999 and that the elevations were taken at appropriate intervals and that as of that date they existed as indicated hereon."

Steve Paratore
NAME



EXISTING UNDERGROUND UTILITIES NOTES:
The location both horizontal and vertical of the underground utilities shown hereon, have been obtained by a diligent and comprehensive search of available records. Verification by field observation, has been conducted where practical. However, Foresight Engineering Group, Inc. does not guarantee the completeness nor accuracy thereof.