
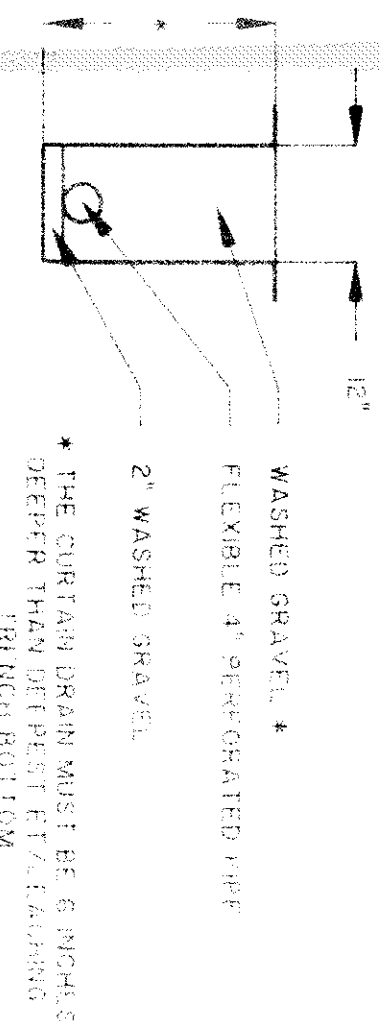
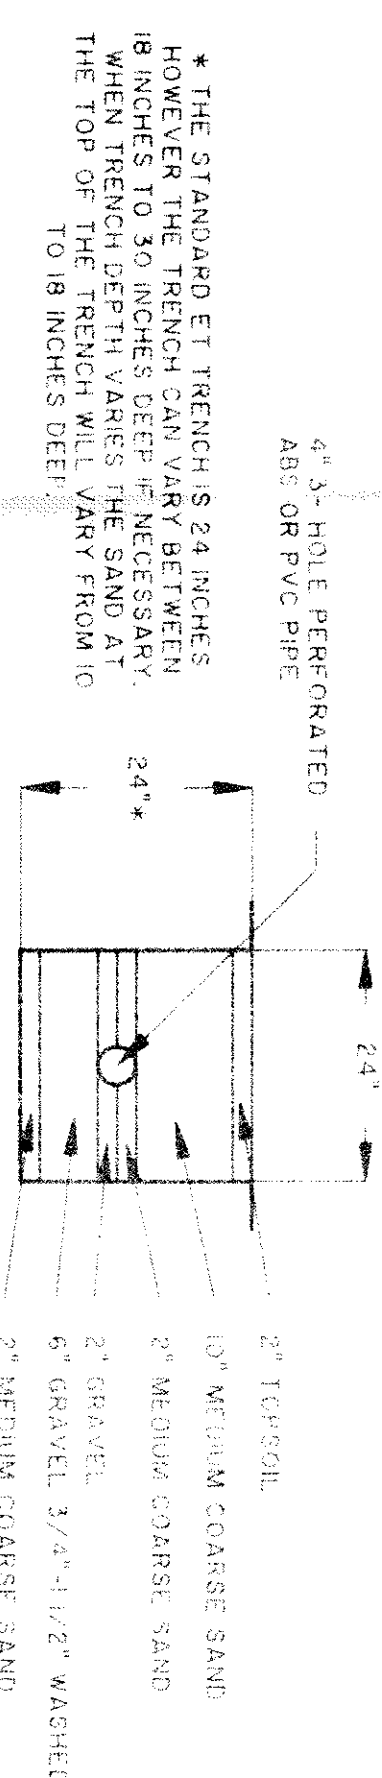
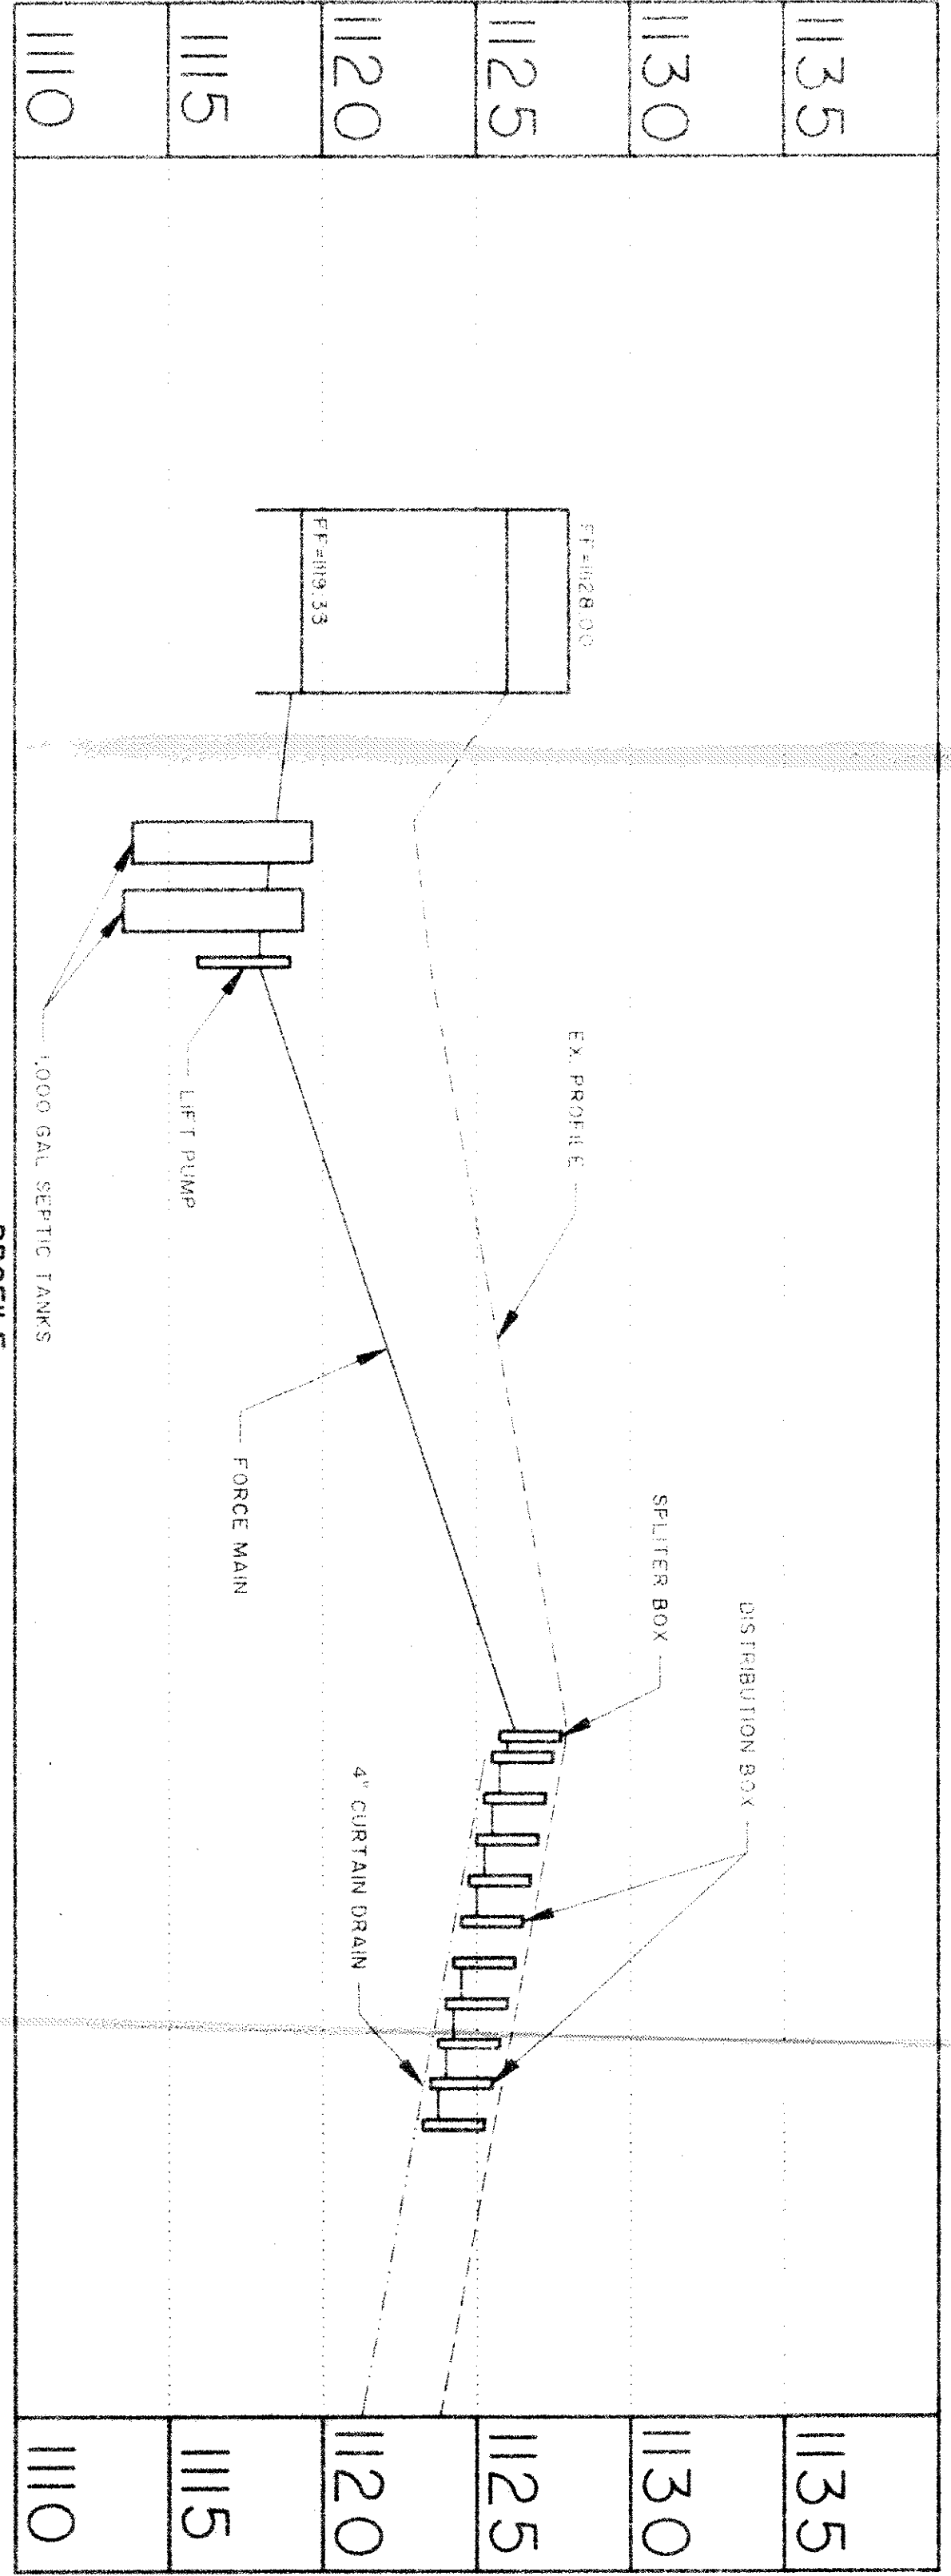


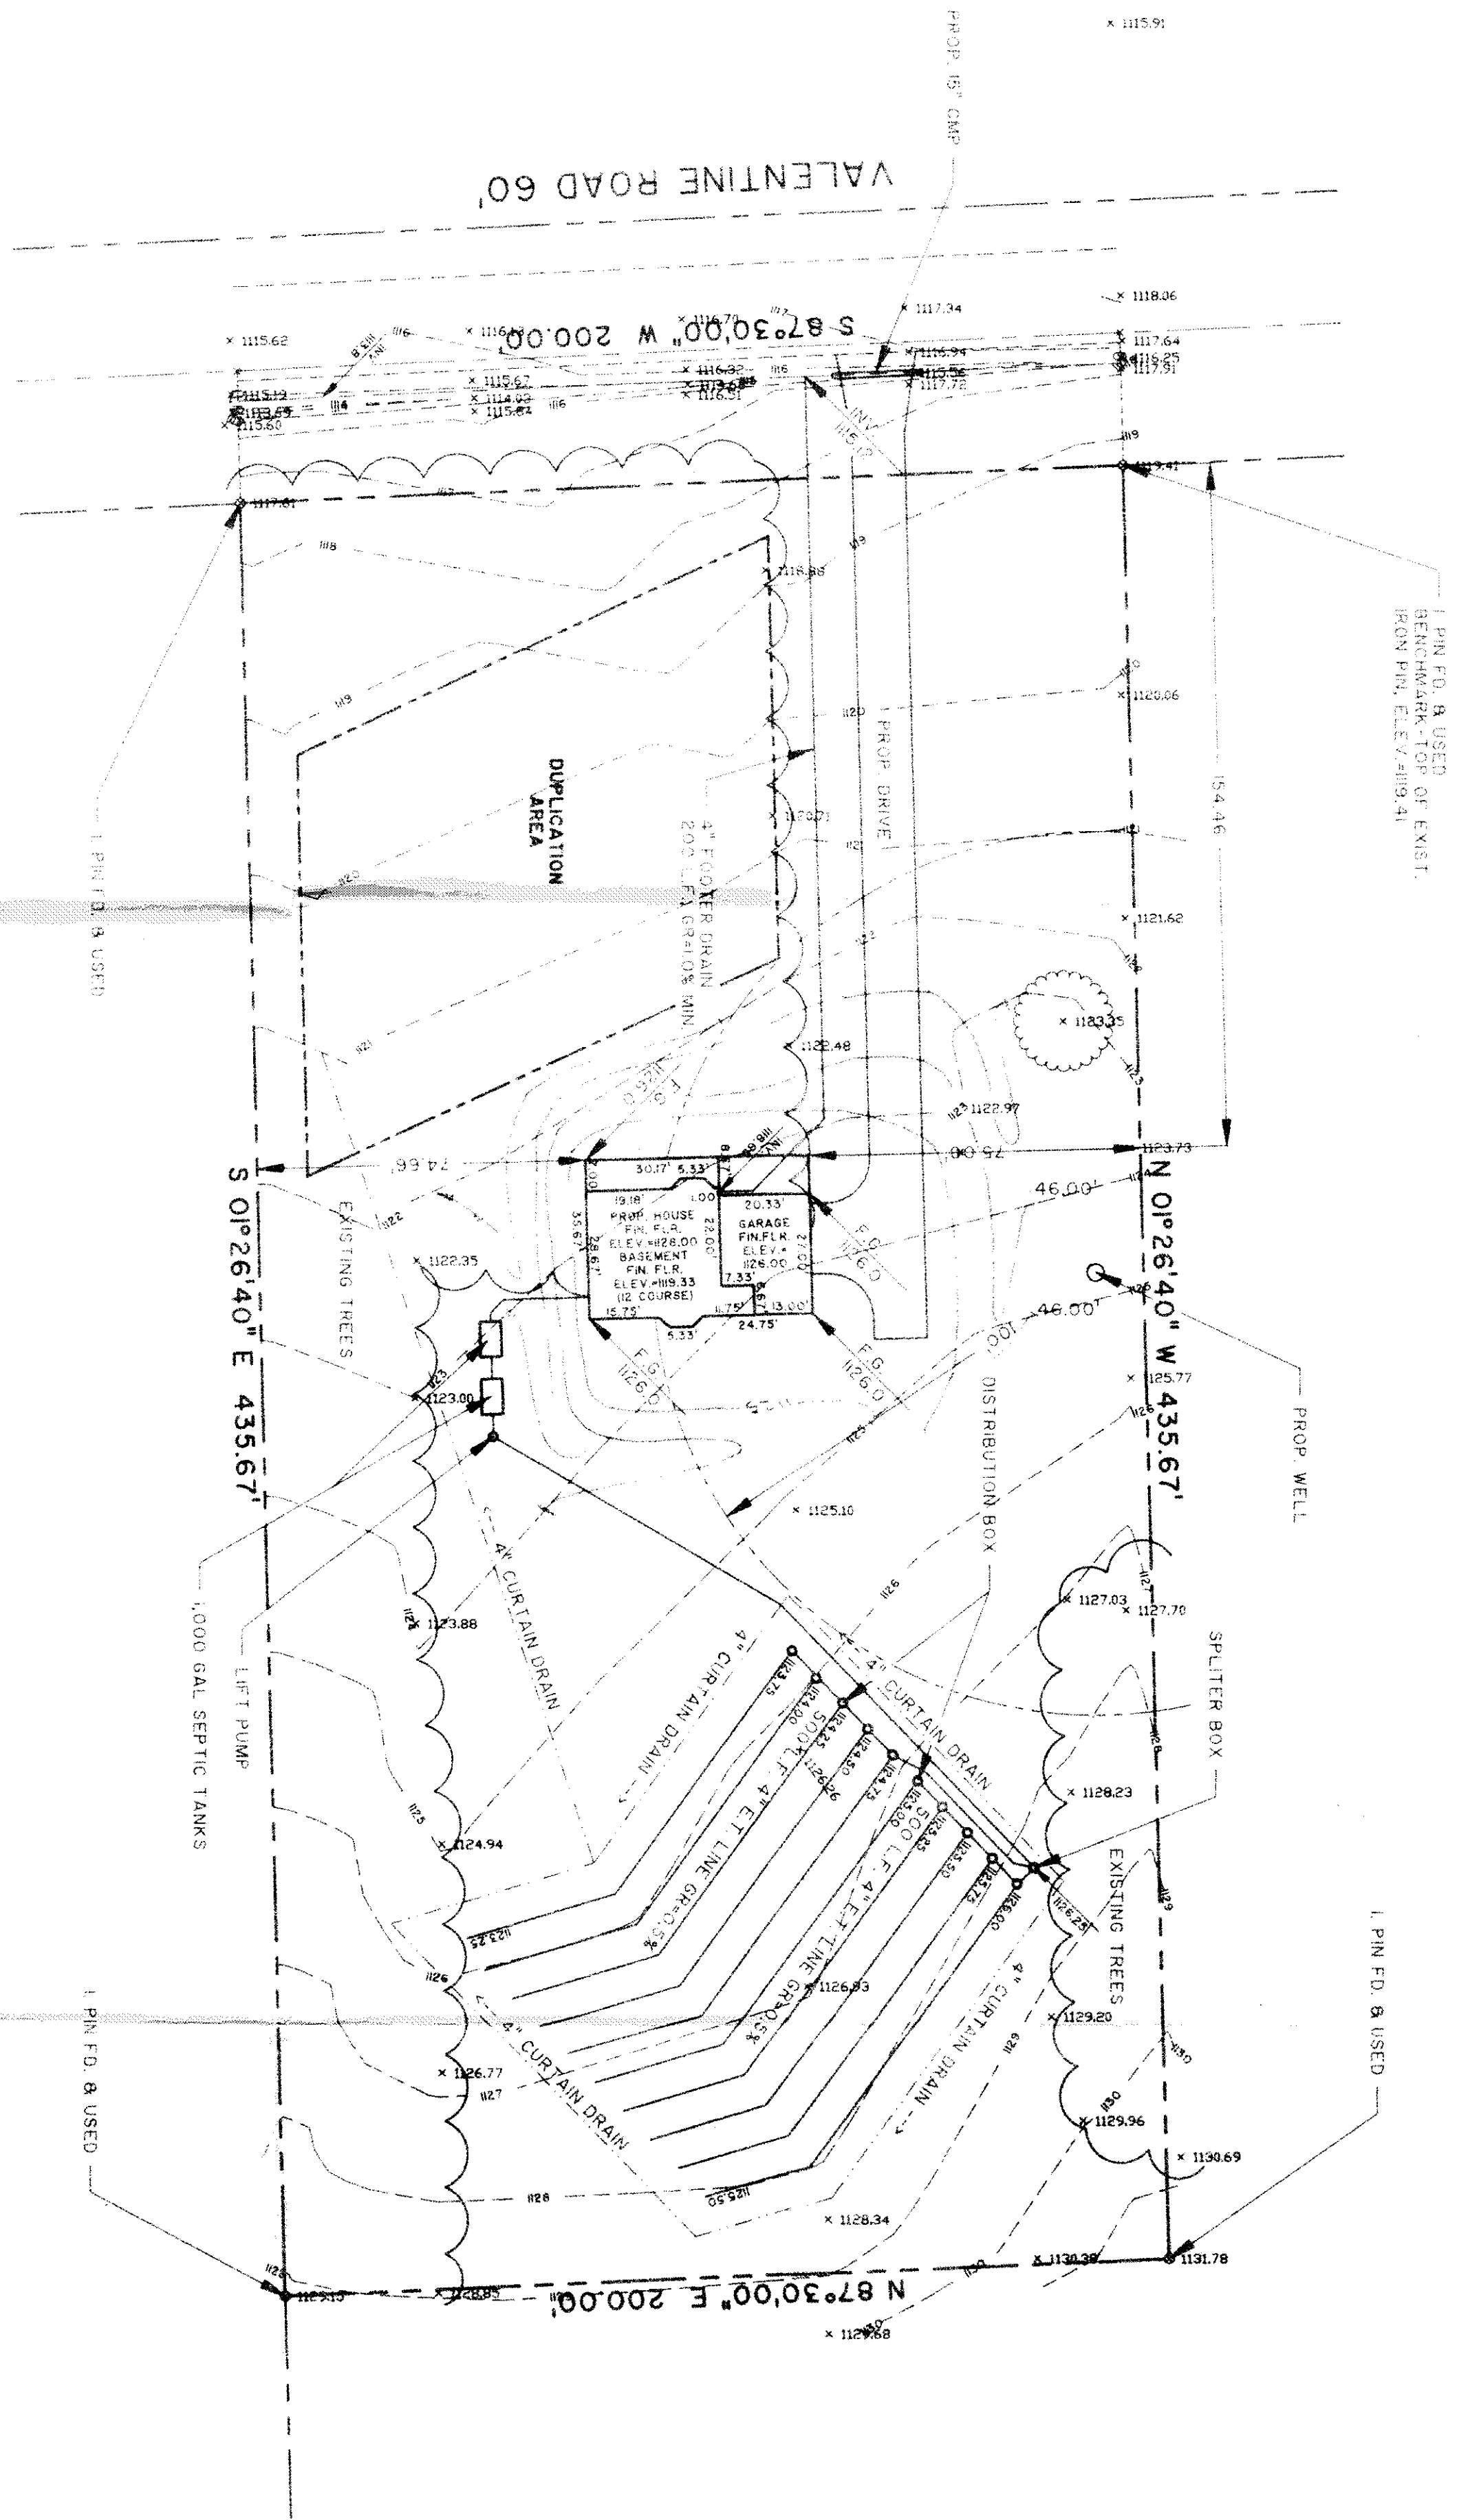

TYPICAL EVAPOTRANSPIRATION TRENCH CROSS SECTION

TYPICAL CURTAIN DRAIN CROSS SECTION

GENERAL NOTES:

1. ADJUST ALL BOXES AND TANKS TO GRADE.
2. BENCHMARK - TOP OF EXIST. NE PROPERTY CORNER TOP OF IRON PIN, ELEV.=1119.41

LEGEND

- EXISTING CONTOUR
- PROPOSED CONTOUR
- EXISTING ELEVATION
- PROPOSED ELEVATION

CERTIFICATION

"I, THE UNDERSIGNED HEREBY CERTIFY THAT THIS TOPOGRAPHY INDICATED BY IT CONTOURS AND ELEVATIONS SHOWN HEREON REPRESENTS AN ACTUAL SURVEY MADE BY ME ON THE 10TH DAY OF JUNE, 1996 AND THE ELEVATIONS WERE TAKEN AT APPROPRIATE INTERVALS AND AS OF THAT DAY THEY EXISTED AS INDICATED HEREON.


"I HEREBY CERTIFY THAT THIS PLAN WAS PREPARED BY ME AND IS CORRECT TO THE BEST OF MY KNOWLEDGE"

SEWER DISPOSAL PERMIT MUST BE OBTAINED BY A LAKE COUNTY LICENSED INSTALLER BEFORE INSTALLATION IS STARTED.


LOW YIELD WATER FIXTURES REQUIRED ON ALL:

- Shower Head
- Toilet

- A. To be brought to finished grade
1. Septic tank manhole covers
 2. Siphon tank cover
 3. Distribution box cover
- B. No footer drains or downspouts to be discharged into septic tanks
- C. All waste water to be discharged into septic tanks

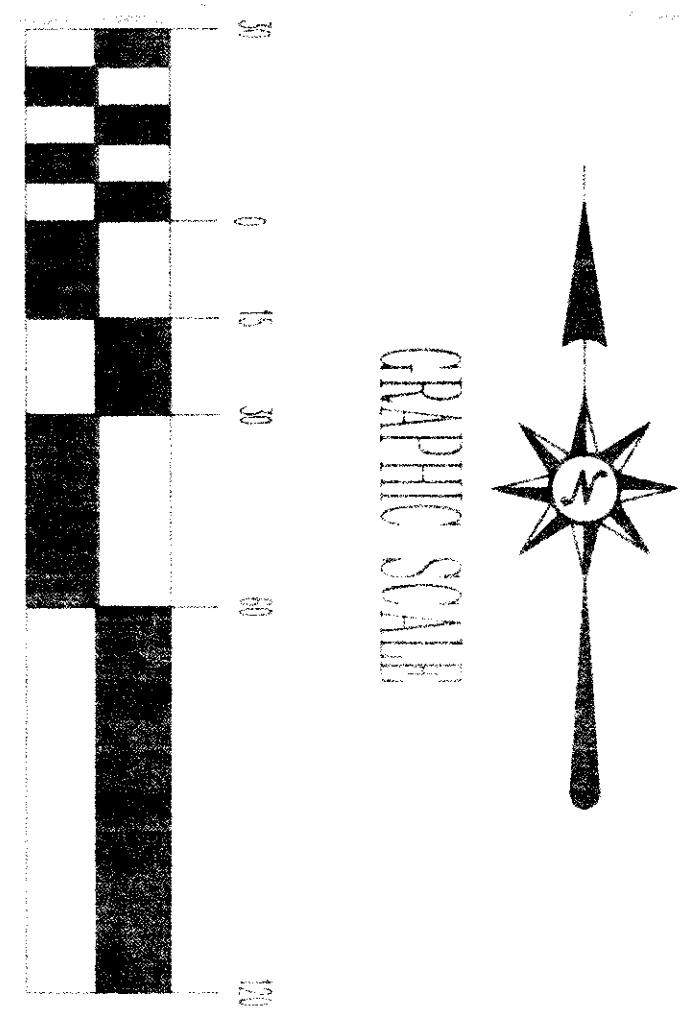

1 inch = 30 feet

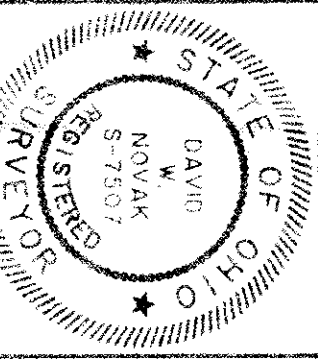

Himebaugh and Novak
Surveyors and Site Consultants
8663 Tyler Boulevard
Mentor, Ohio 44060-4346
(216) 974-7670, (216) 255-5900 FAX.

LITTLE MOUNTAIN HOMES, INC
1447 NORTH RIDGE ROAD, PAINESVILLE, OH 44077

DATE: JUNE 19, 1996
DRAWN BY: D. W. NOVAK
CHECKED BY: DWN
APPROVED BY:

SITE PLAN
14794 VALENTINE ROAD, LEROY, OH

96055