

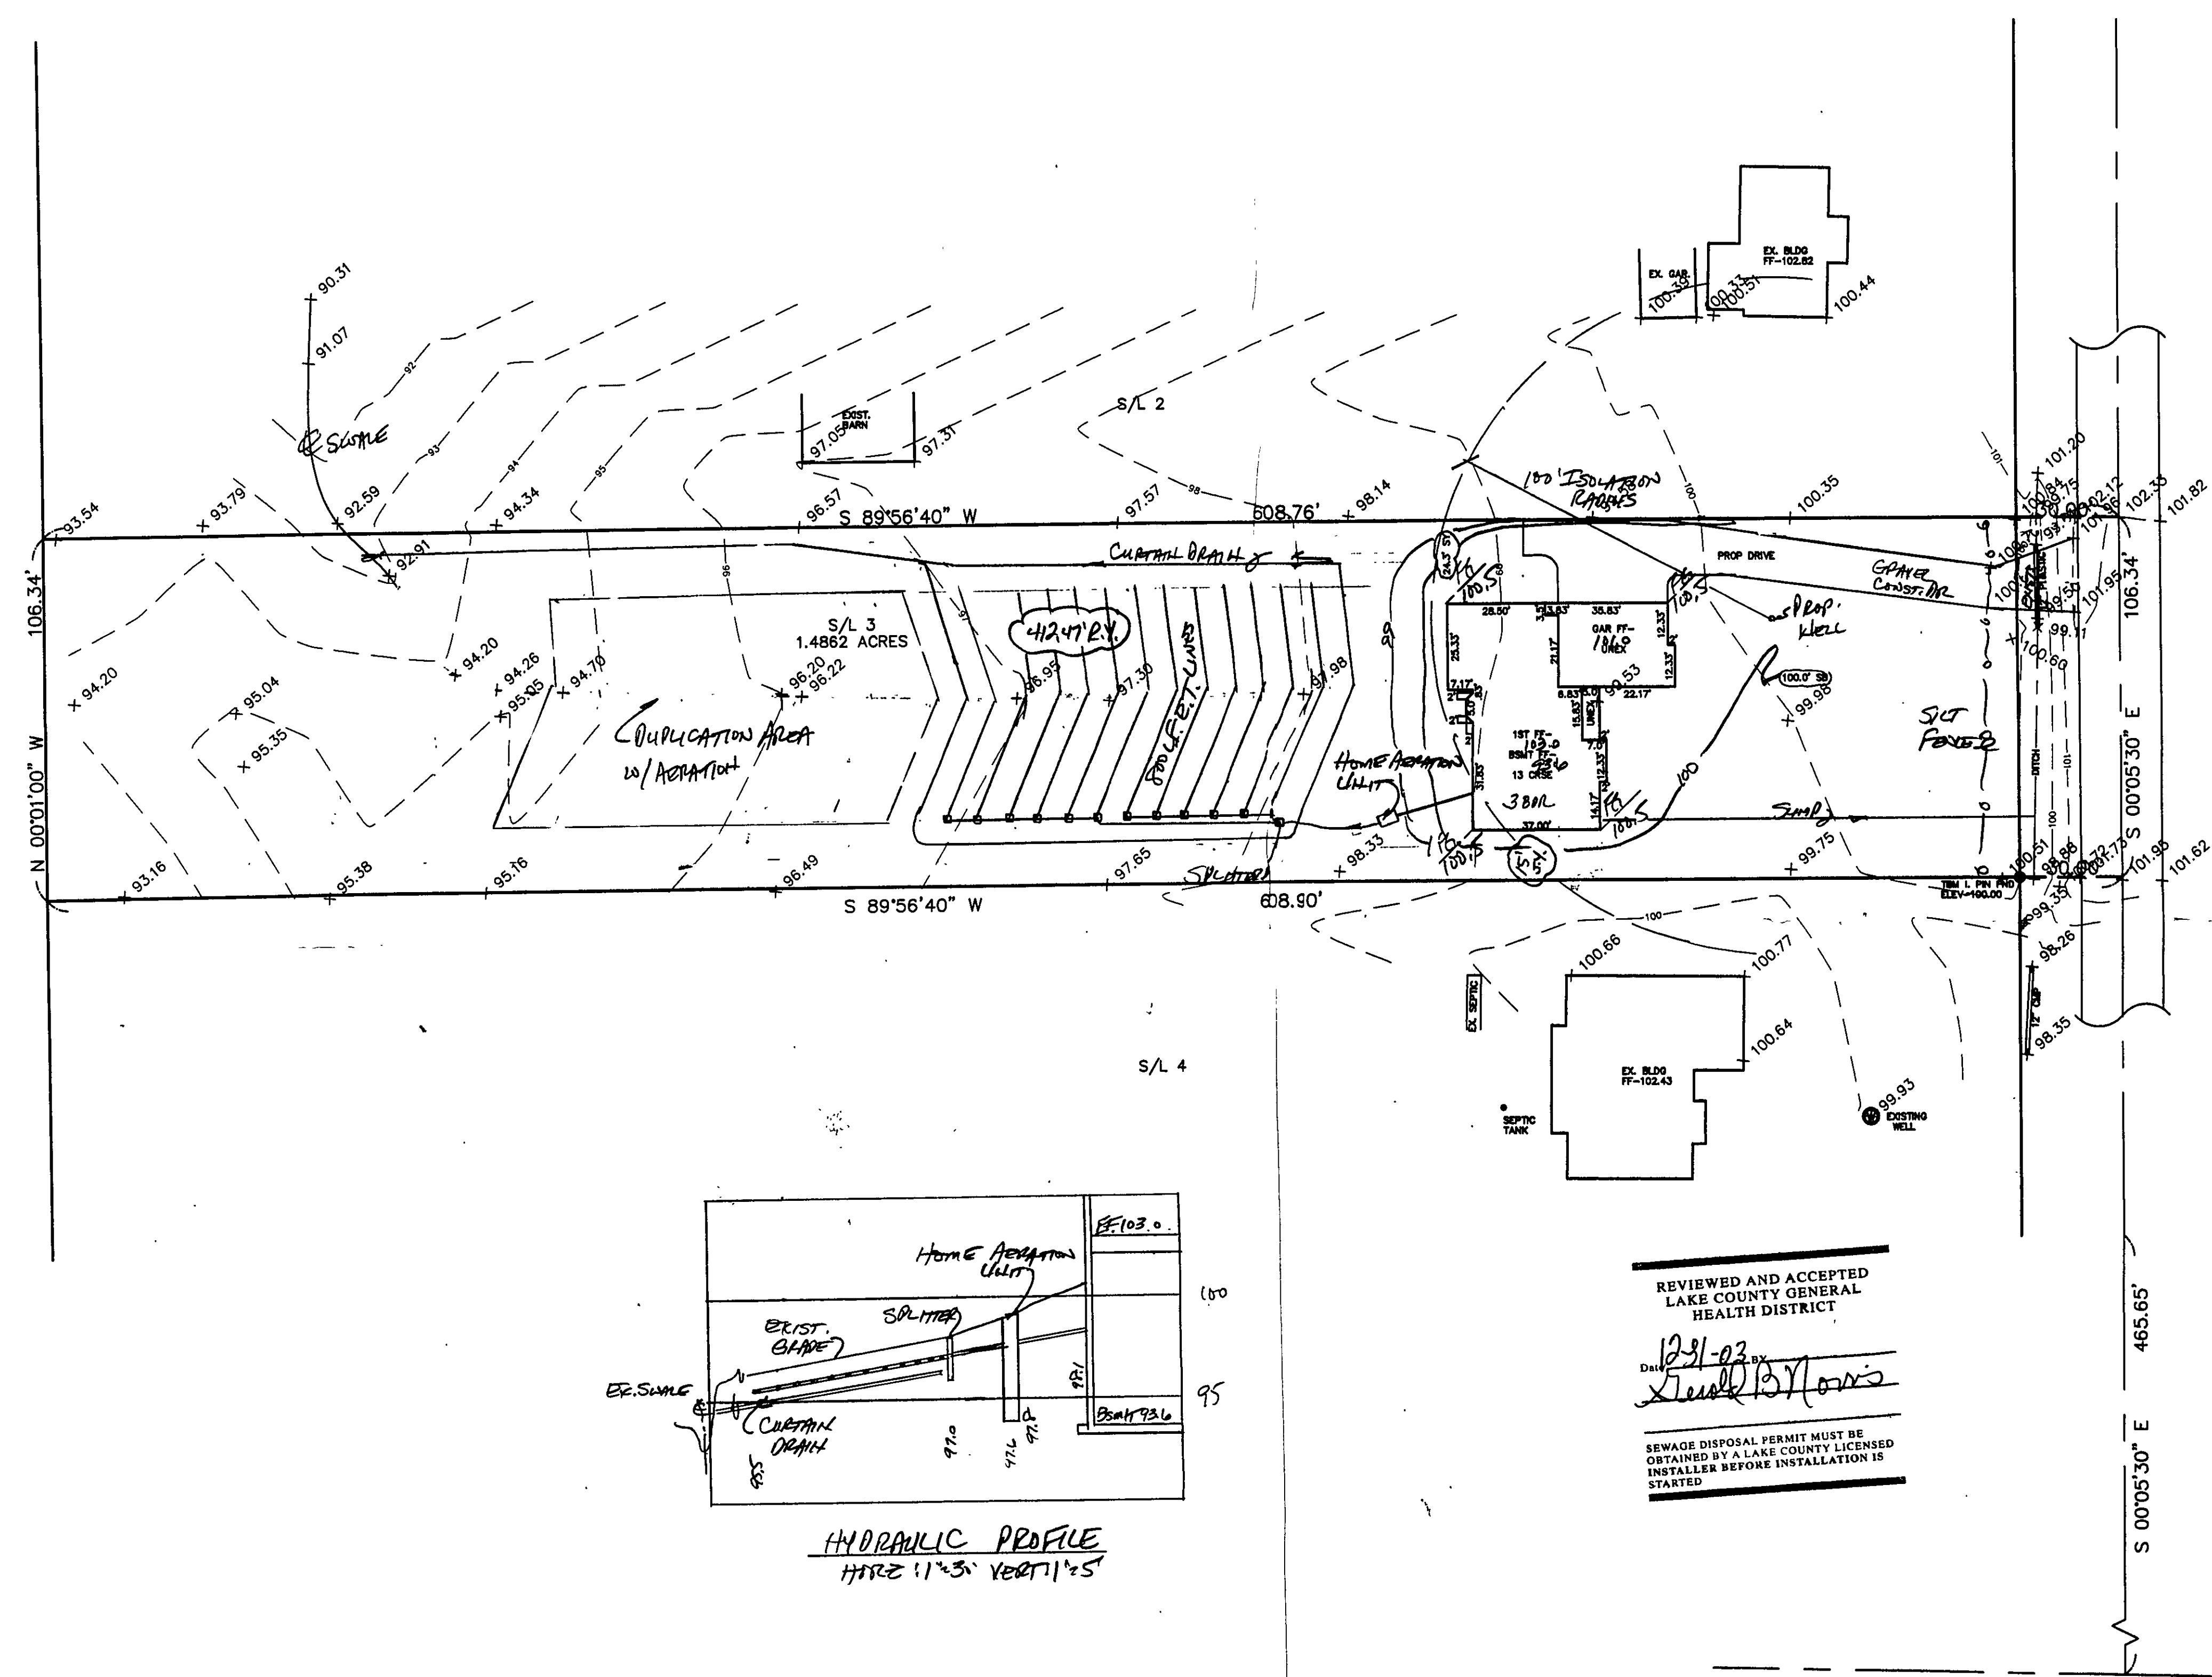
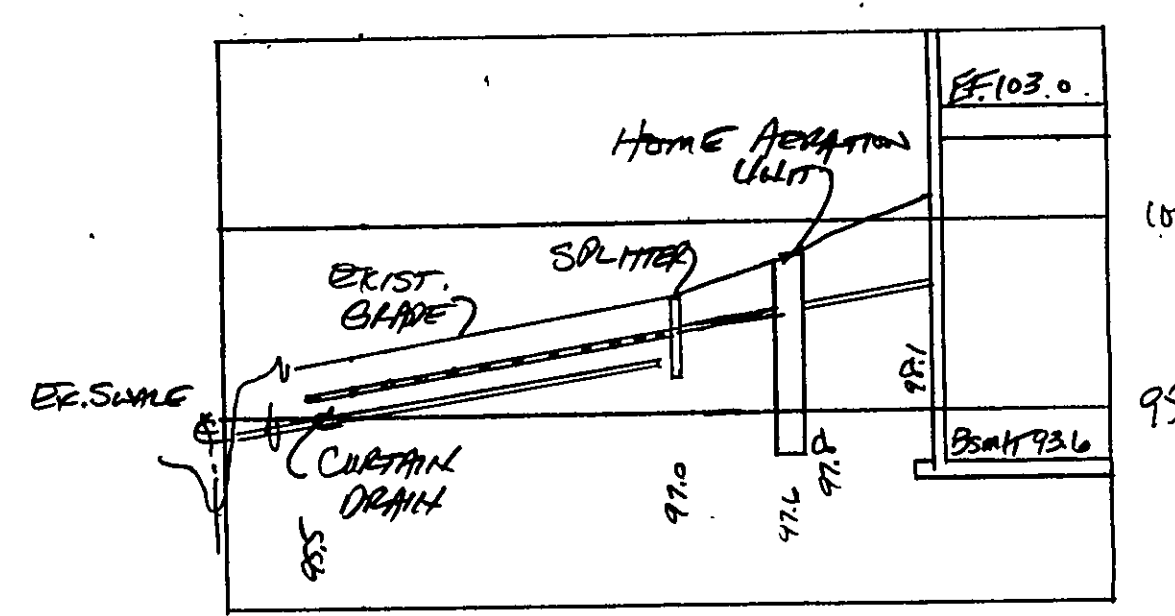


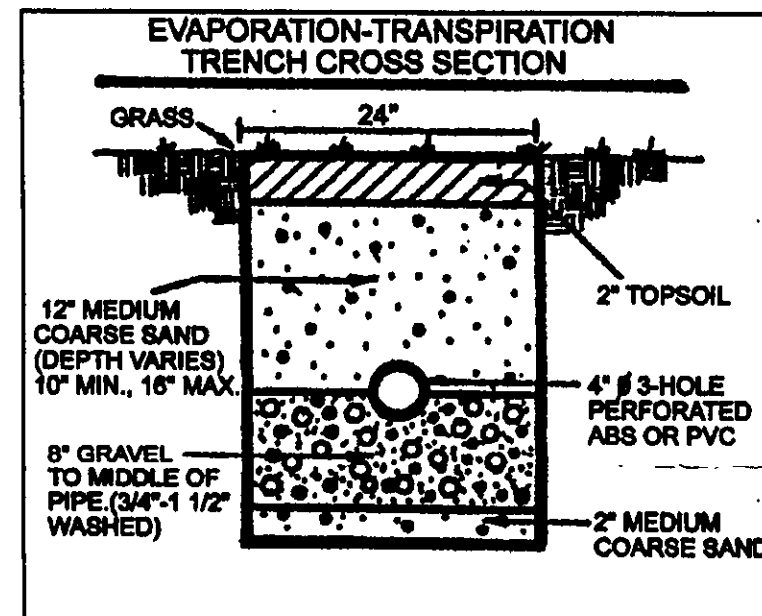

VROOMAN ROAD - 60'

LEROY CENTER ROAD

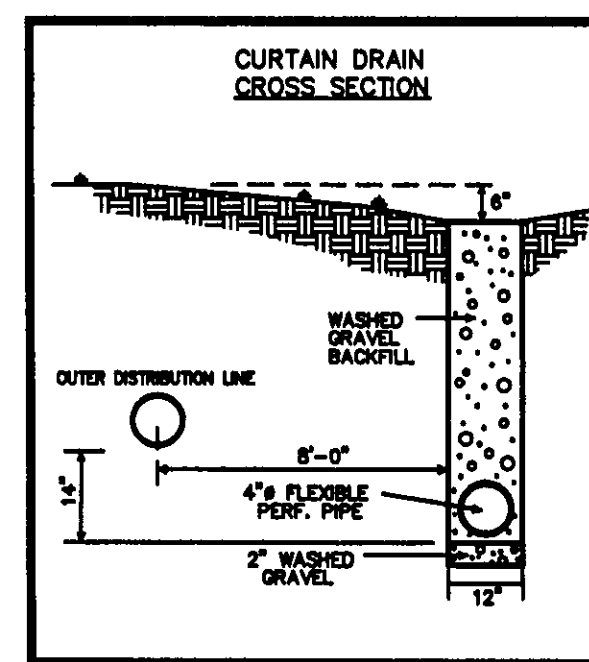

HYDRAULIC PROFILE  
HORIZ 1"=3' VERT 1"=5'

REVIEWED AND ACCEPTED  
LAKE COUNTY GENERAL  
HEALTH DISTRICT  
DATE 12-1-03  
[Signature]  
SEWAGE DISPOSAL PERMIT MUST BE  
OBTAINED BY A LAKE COUNTY LICENSED  
INSTALLER BEFORE INSTALLATION IS  
STARTED

TBM IRON PIN FOUND  
ELEV-100.00

"I, the undersigned hereby certify that this topography indicated by 6", 1", or 2" contours, and elevations shown hereon represent an actual field survey made by me on the 15th day of Dec, 20 03 and that the elevations were taken at appropriate intervals and that as of that date they existed as indicated hereon."

[Signature]  
Name Reg. No.

| REV NO. | DESCRIPTION    | DATE     | BY | CHK'D |
|---------|----------------|----------|----|-------|
| 1       | Revised SEWAGE | 12-29-03 | HJ | HJ    |
|         |                |          |    |       |
|         |                |          |    |       |
|         |                |          |    |       |

**bj** BABCOCK, JONES AND ASSOCIATES, INC  
CIVIL ENGINEERS - SURVEYORS - LAND PLANNERS  
PAINESVILLE OHIO 44077

DATE 12/12/03  
DESIGN BY HJ  
DRAWN BY NS  
APPROVED BY HJ

SITE PLAN  
FOR  
JOHN CUTLIP  
S/L 3 VROOMAN ROAD  
LEROY TOWNSHIP LAKE COUNTY STATE OF OHIO

SCALE 1"=30'  
JOB NO 03-299  
SHEET 1 OF 1

