

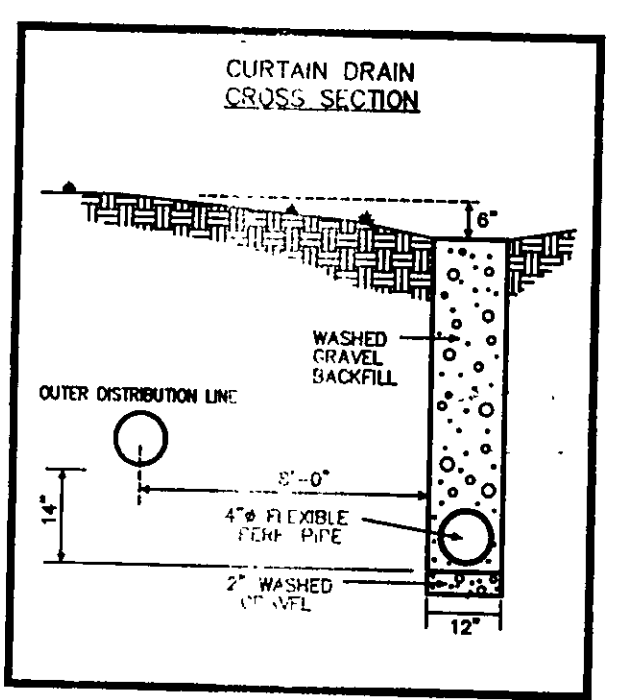
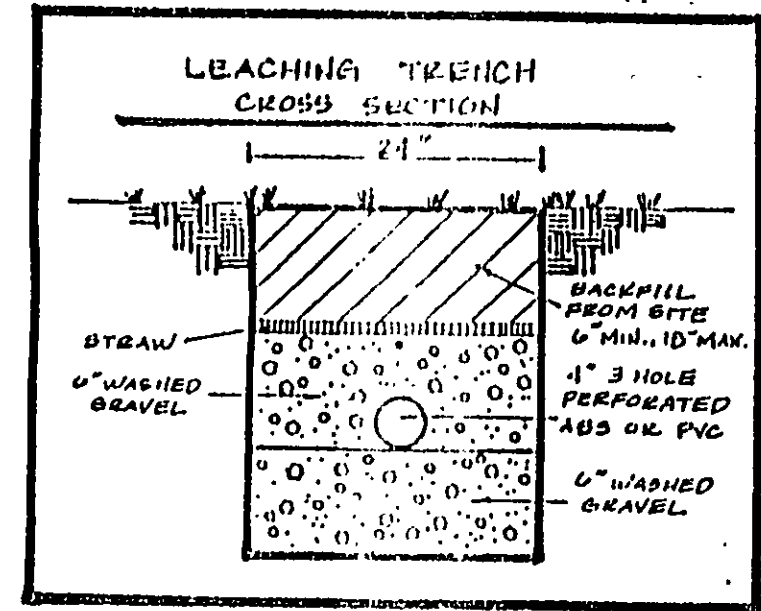


ARCOLA CREEK

100 YEAR FLOOD ELEVATION

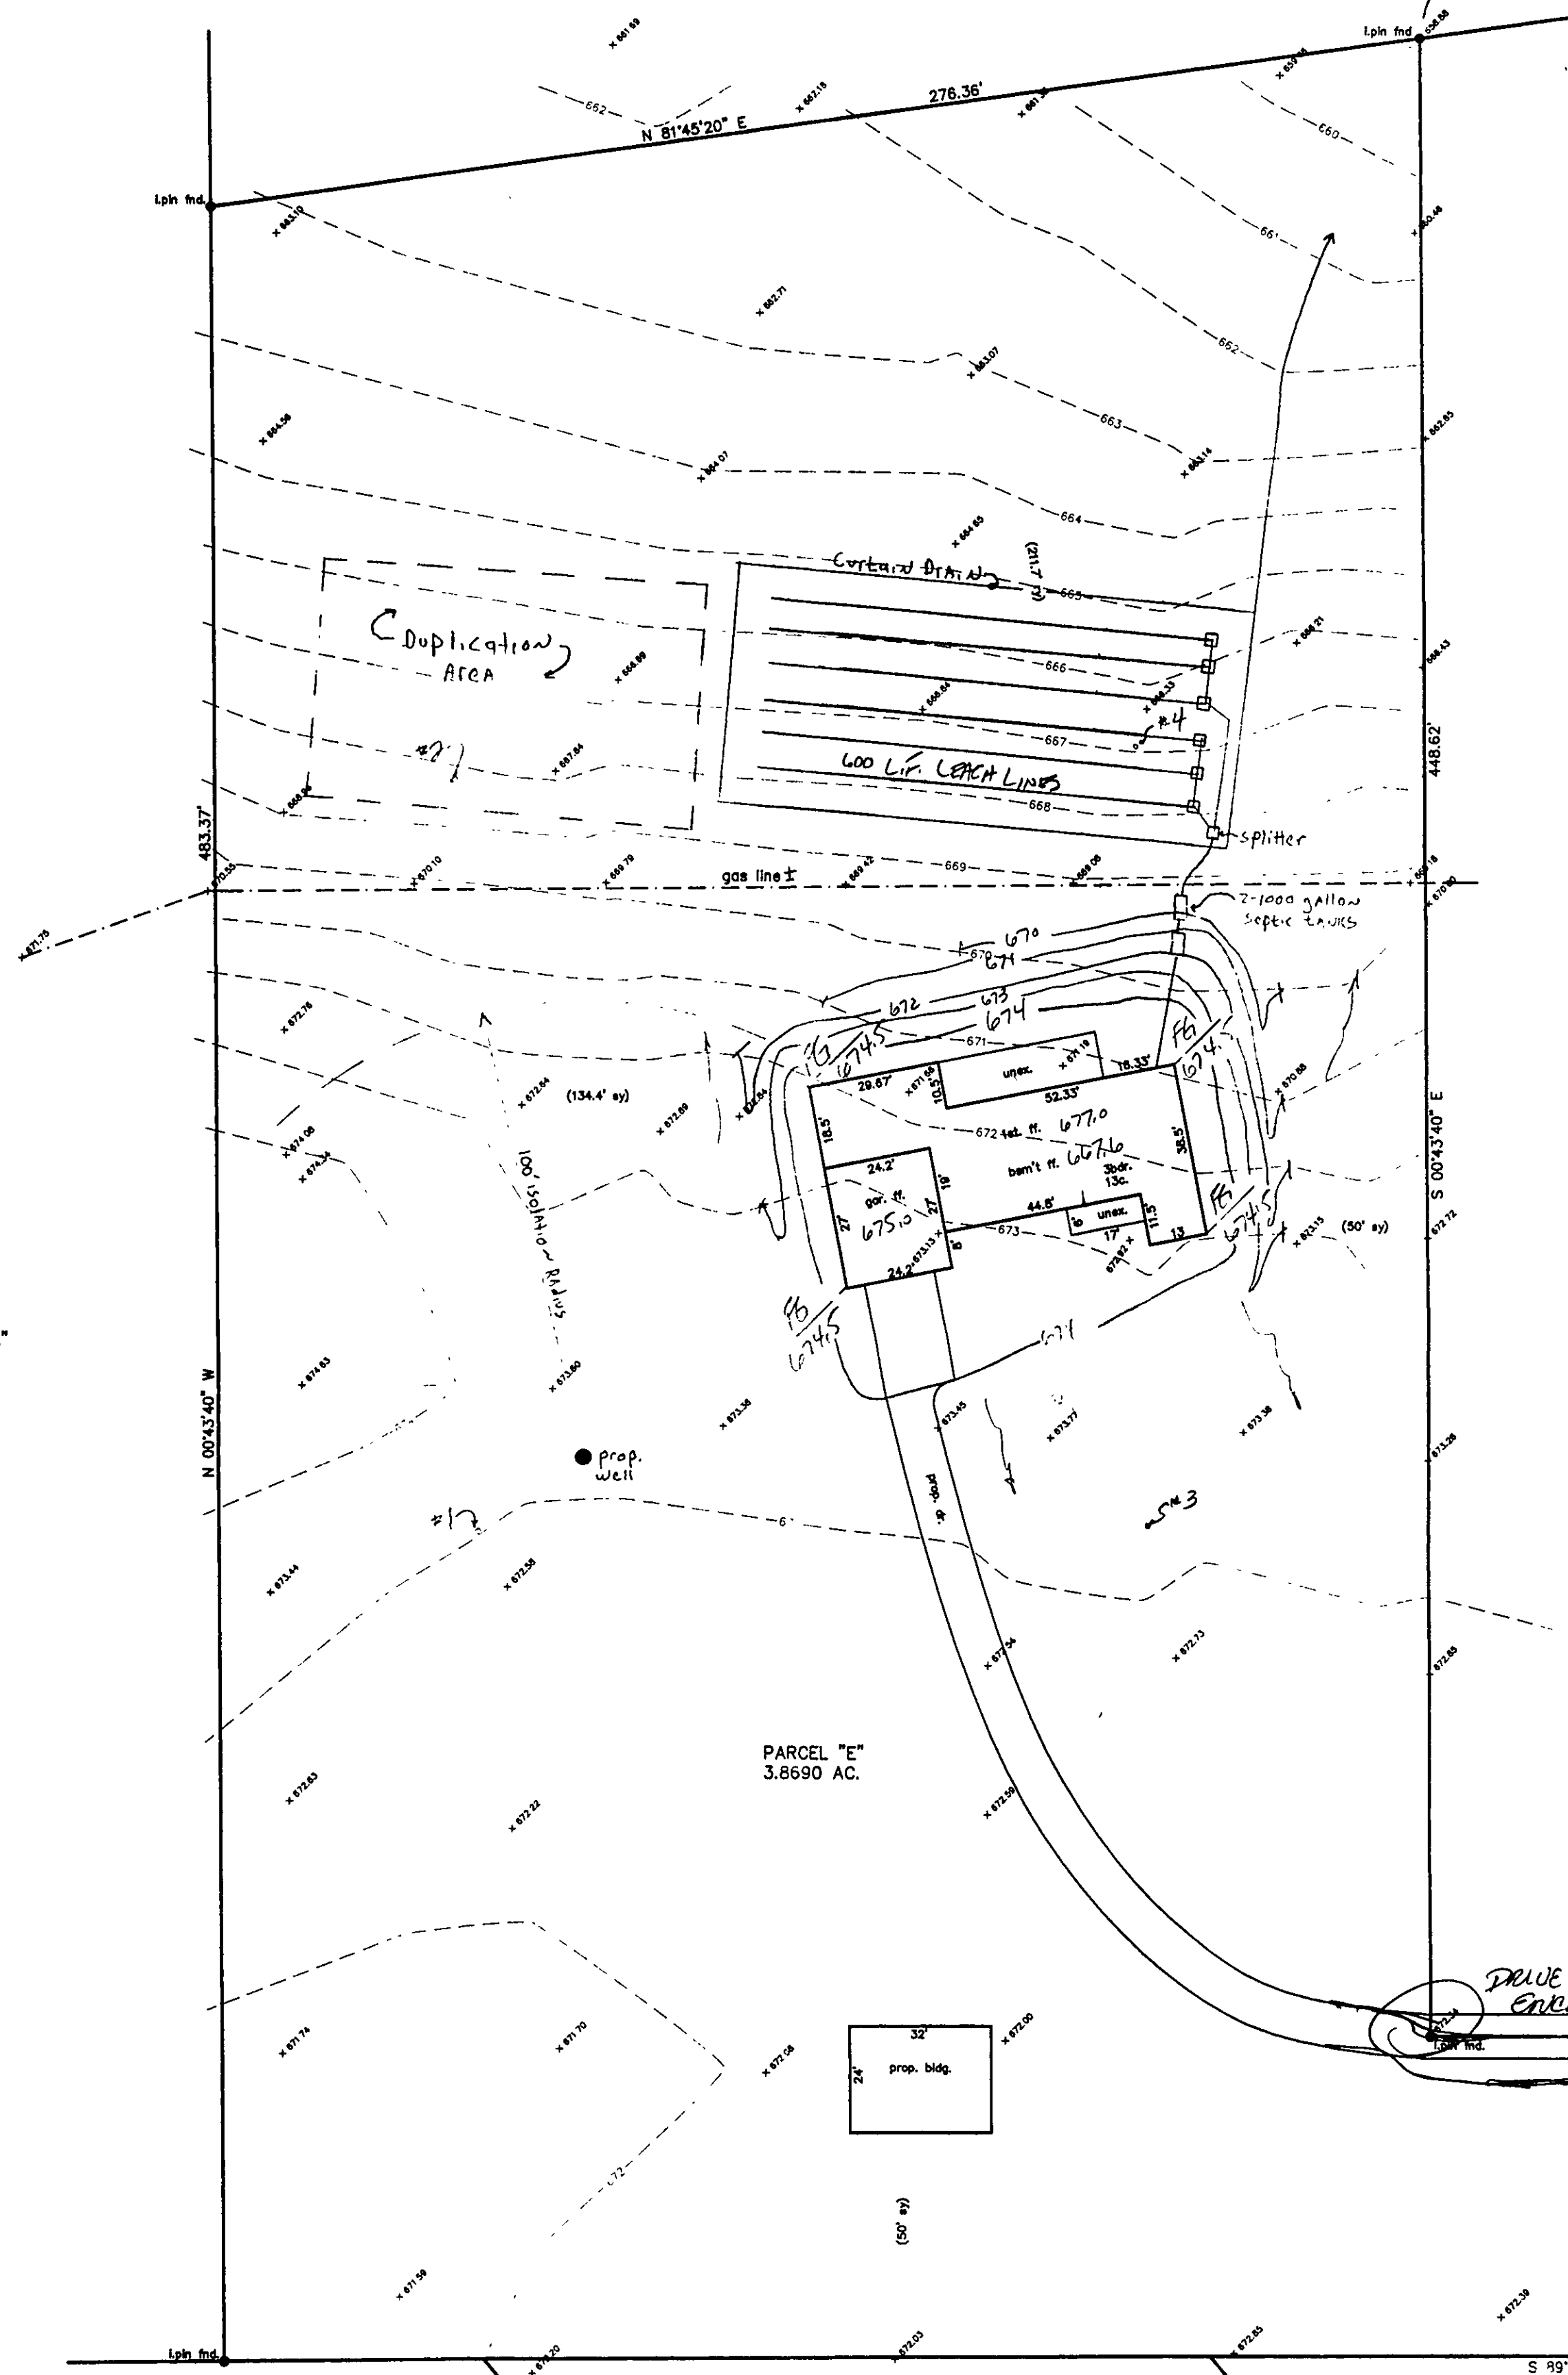

REVIEWED AND ACCEPTED
LAKE COUNTY GENERAL
HEALTH DISTRICT
Date 2/8/00 BY BABCOCK, JONES
SEWAGE DISPOSAL PERMIT MUST BE
OBTAINED BY A LAKE COUNTY LICENSED
INSTALLER BEFORE INSTALLATION IS
STARTED.

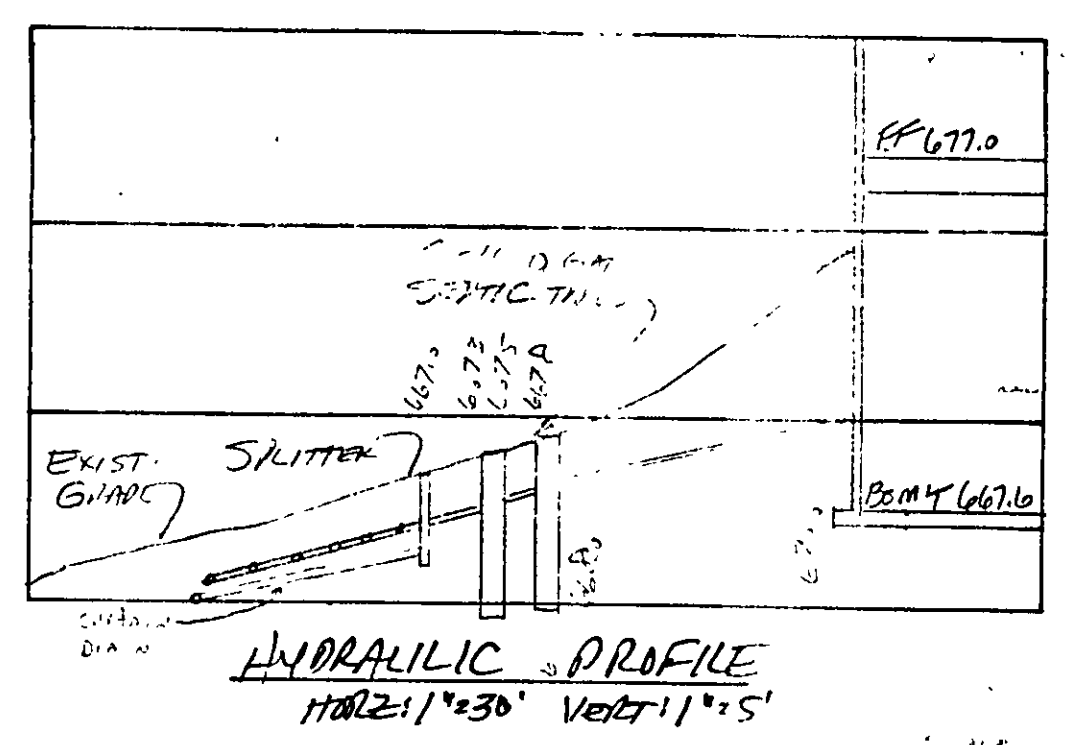

"I, the undersigned hereby certify that
this topography indicated by 6", 1", or 2"
contours, and elevations shown hereon
represent an actual field survey made by
me on the 17th day of FEB, 2000
and that the elevations were taken at
appropriate intervals and that as of that
date they existed as indicated hereon."

Name Thomas P. Gilles, P.E. Reg. No. 6243
John R. Gage
Road

Grading Plan Approved
as shown and/or noted
THOMAS P. GILLES, P.E.
Lake County Engineer
By TAM Date 2/1/2000



REV. NO.	DESCRIPTION	DATE	BY	CHK'D

bj BABCOCK, JONES AND ASSOCIATES, INC
CIVIL ENGINEERS - SURVEYORS - LAND PLANNERS
PAINESVILLE OHIO 44077

DATE 2/8/00
DESIGN BY H.J.
DRAWN BY T.R.
APPROVED BY H.J.

SITE PLAN
FOR
KELLY LILLBACK
MADISON TOWNSHIP
LAKE COUNTY

SCALE: 1"=30'
JOB NO. 00-018
SHEET 1 OF 1