



MOORE'S LANDING SUBDIVISION
VOL. 35 PAGE 16-3

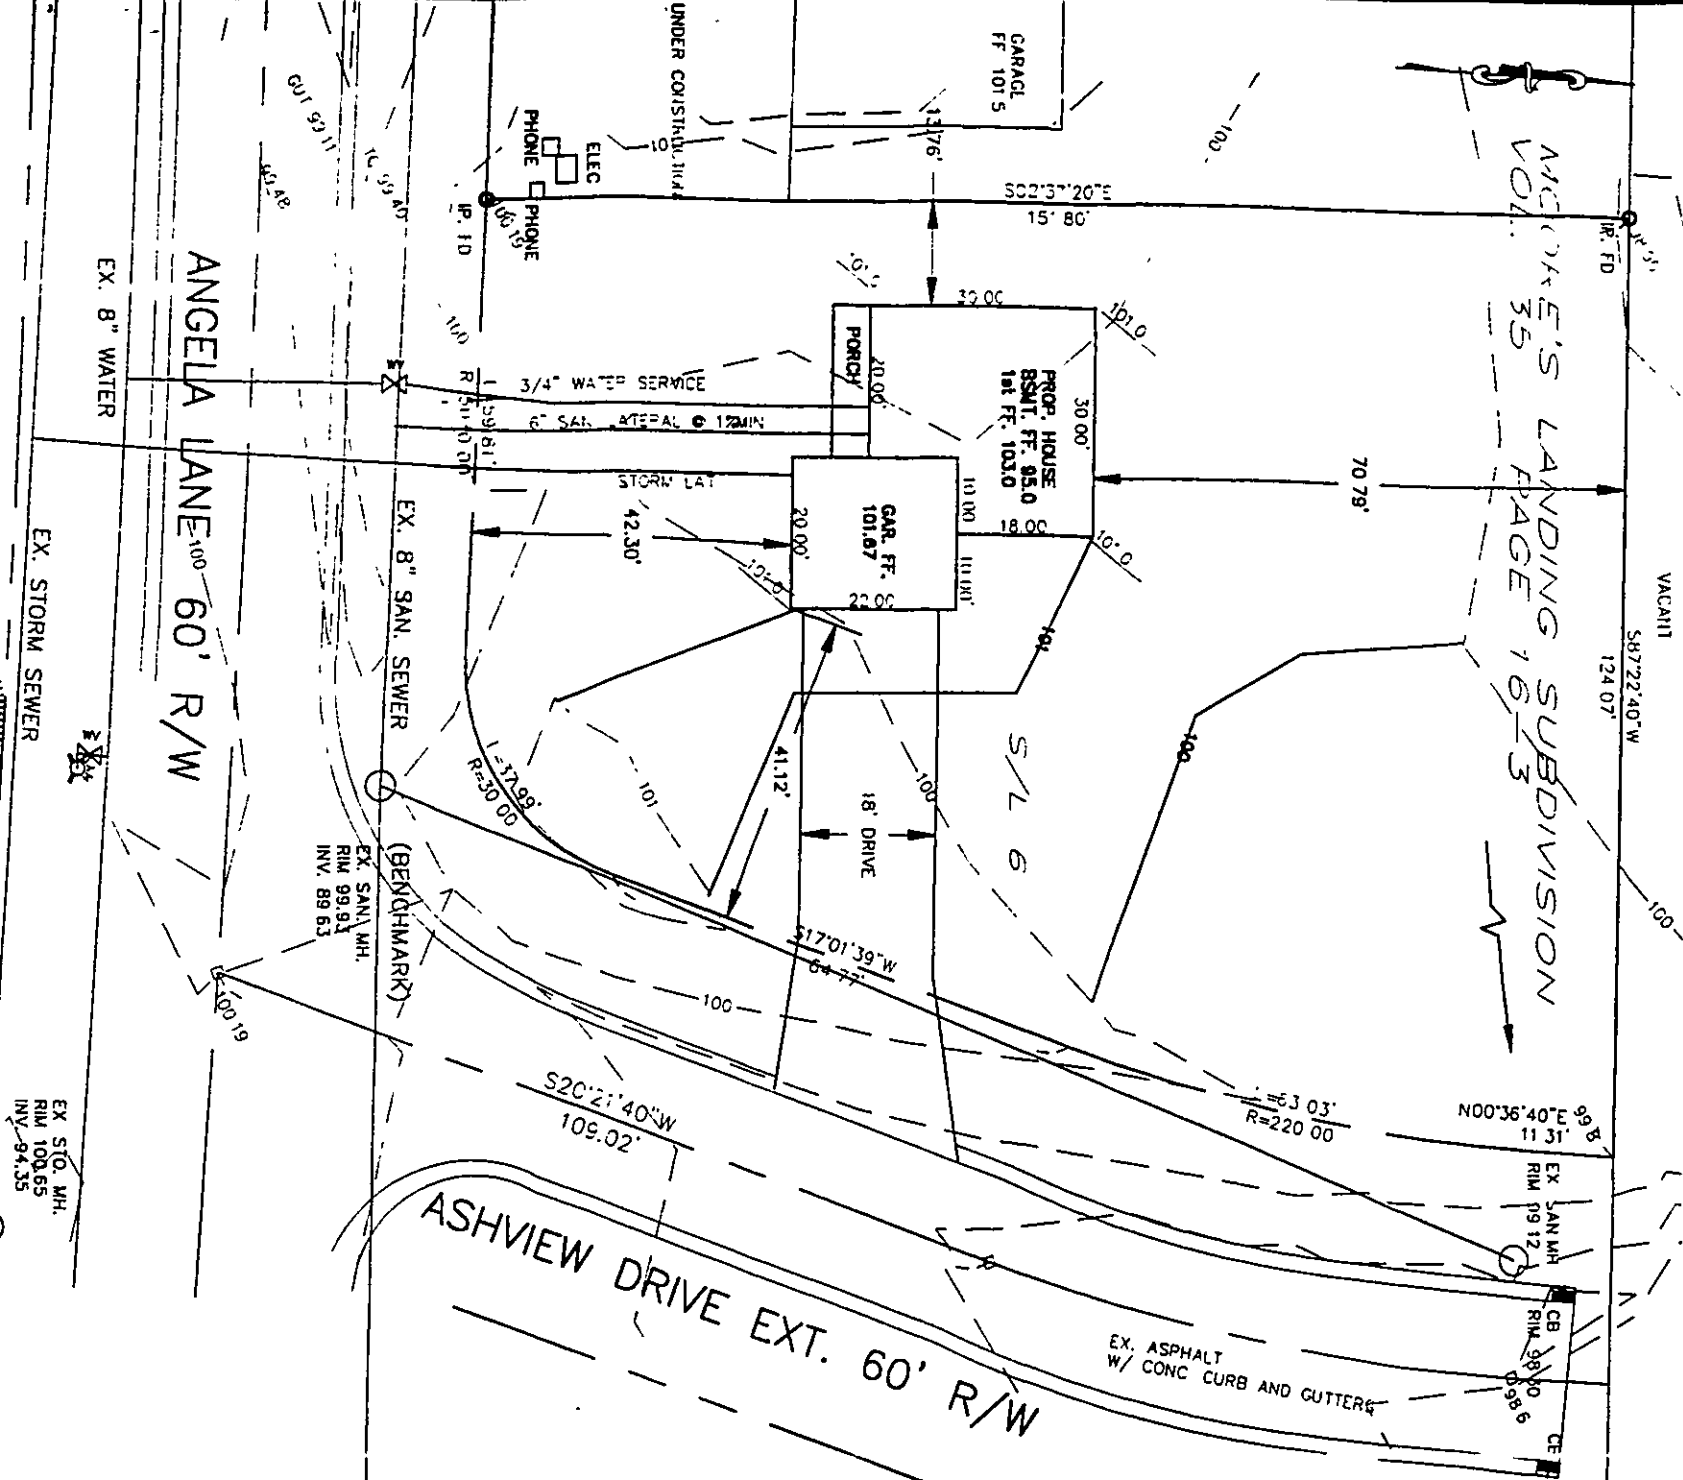

Grading Plan Approved
as shown and/or noted
JAMES R. GILLS, P.E.
Lake County Engineer

By dmf Date 6/14/03
GRAPHIC SCALE

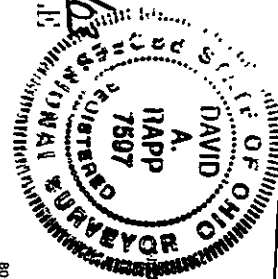

1. The Contractor Shall Verify the Following Before Starting
Finish Floor Elevations and House Size
Location and elevation of existing utility connections.
2. Contractor Shall Contact OUP's at least 2 Working
Days prior to construction, 1-800 362-2764
3. The undersigned hereby certify that
this topography, indicated by 1' contours
and elevations, shown herein represents an
actual field survey made by me in May, 2003
and that the elevations were taken at appropriate
intervals and that as of that date they existed
as indicated herein.
David A. Rapp 5/24/03
Reg No

DATE: May, 2003
DRAWN BY: DAR
CHECKED BY: RAO
APPROVED BY: DAR
P.S. No. 7807

APPROVED
MOORE'S LANDING ZONING
DATE 6/3/03
BY JRG 2/3/05

MOORE'S LANDING
Site Plan For Sublot 6
Vol. 35, Pg. 16-3