


SCALE: 1"=30'

LAKE ERIE

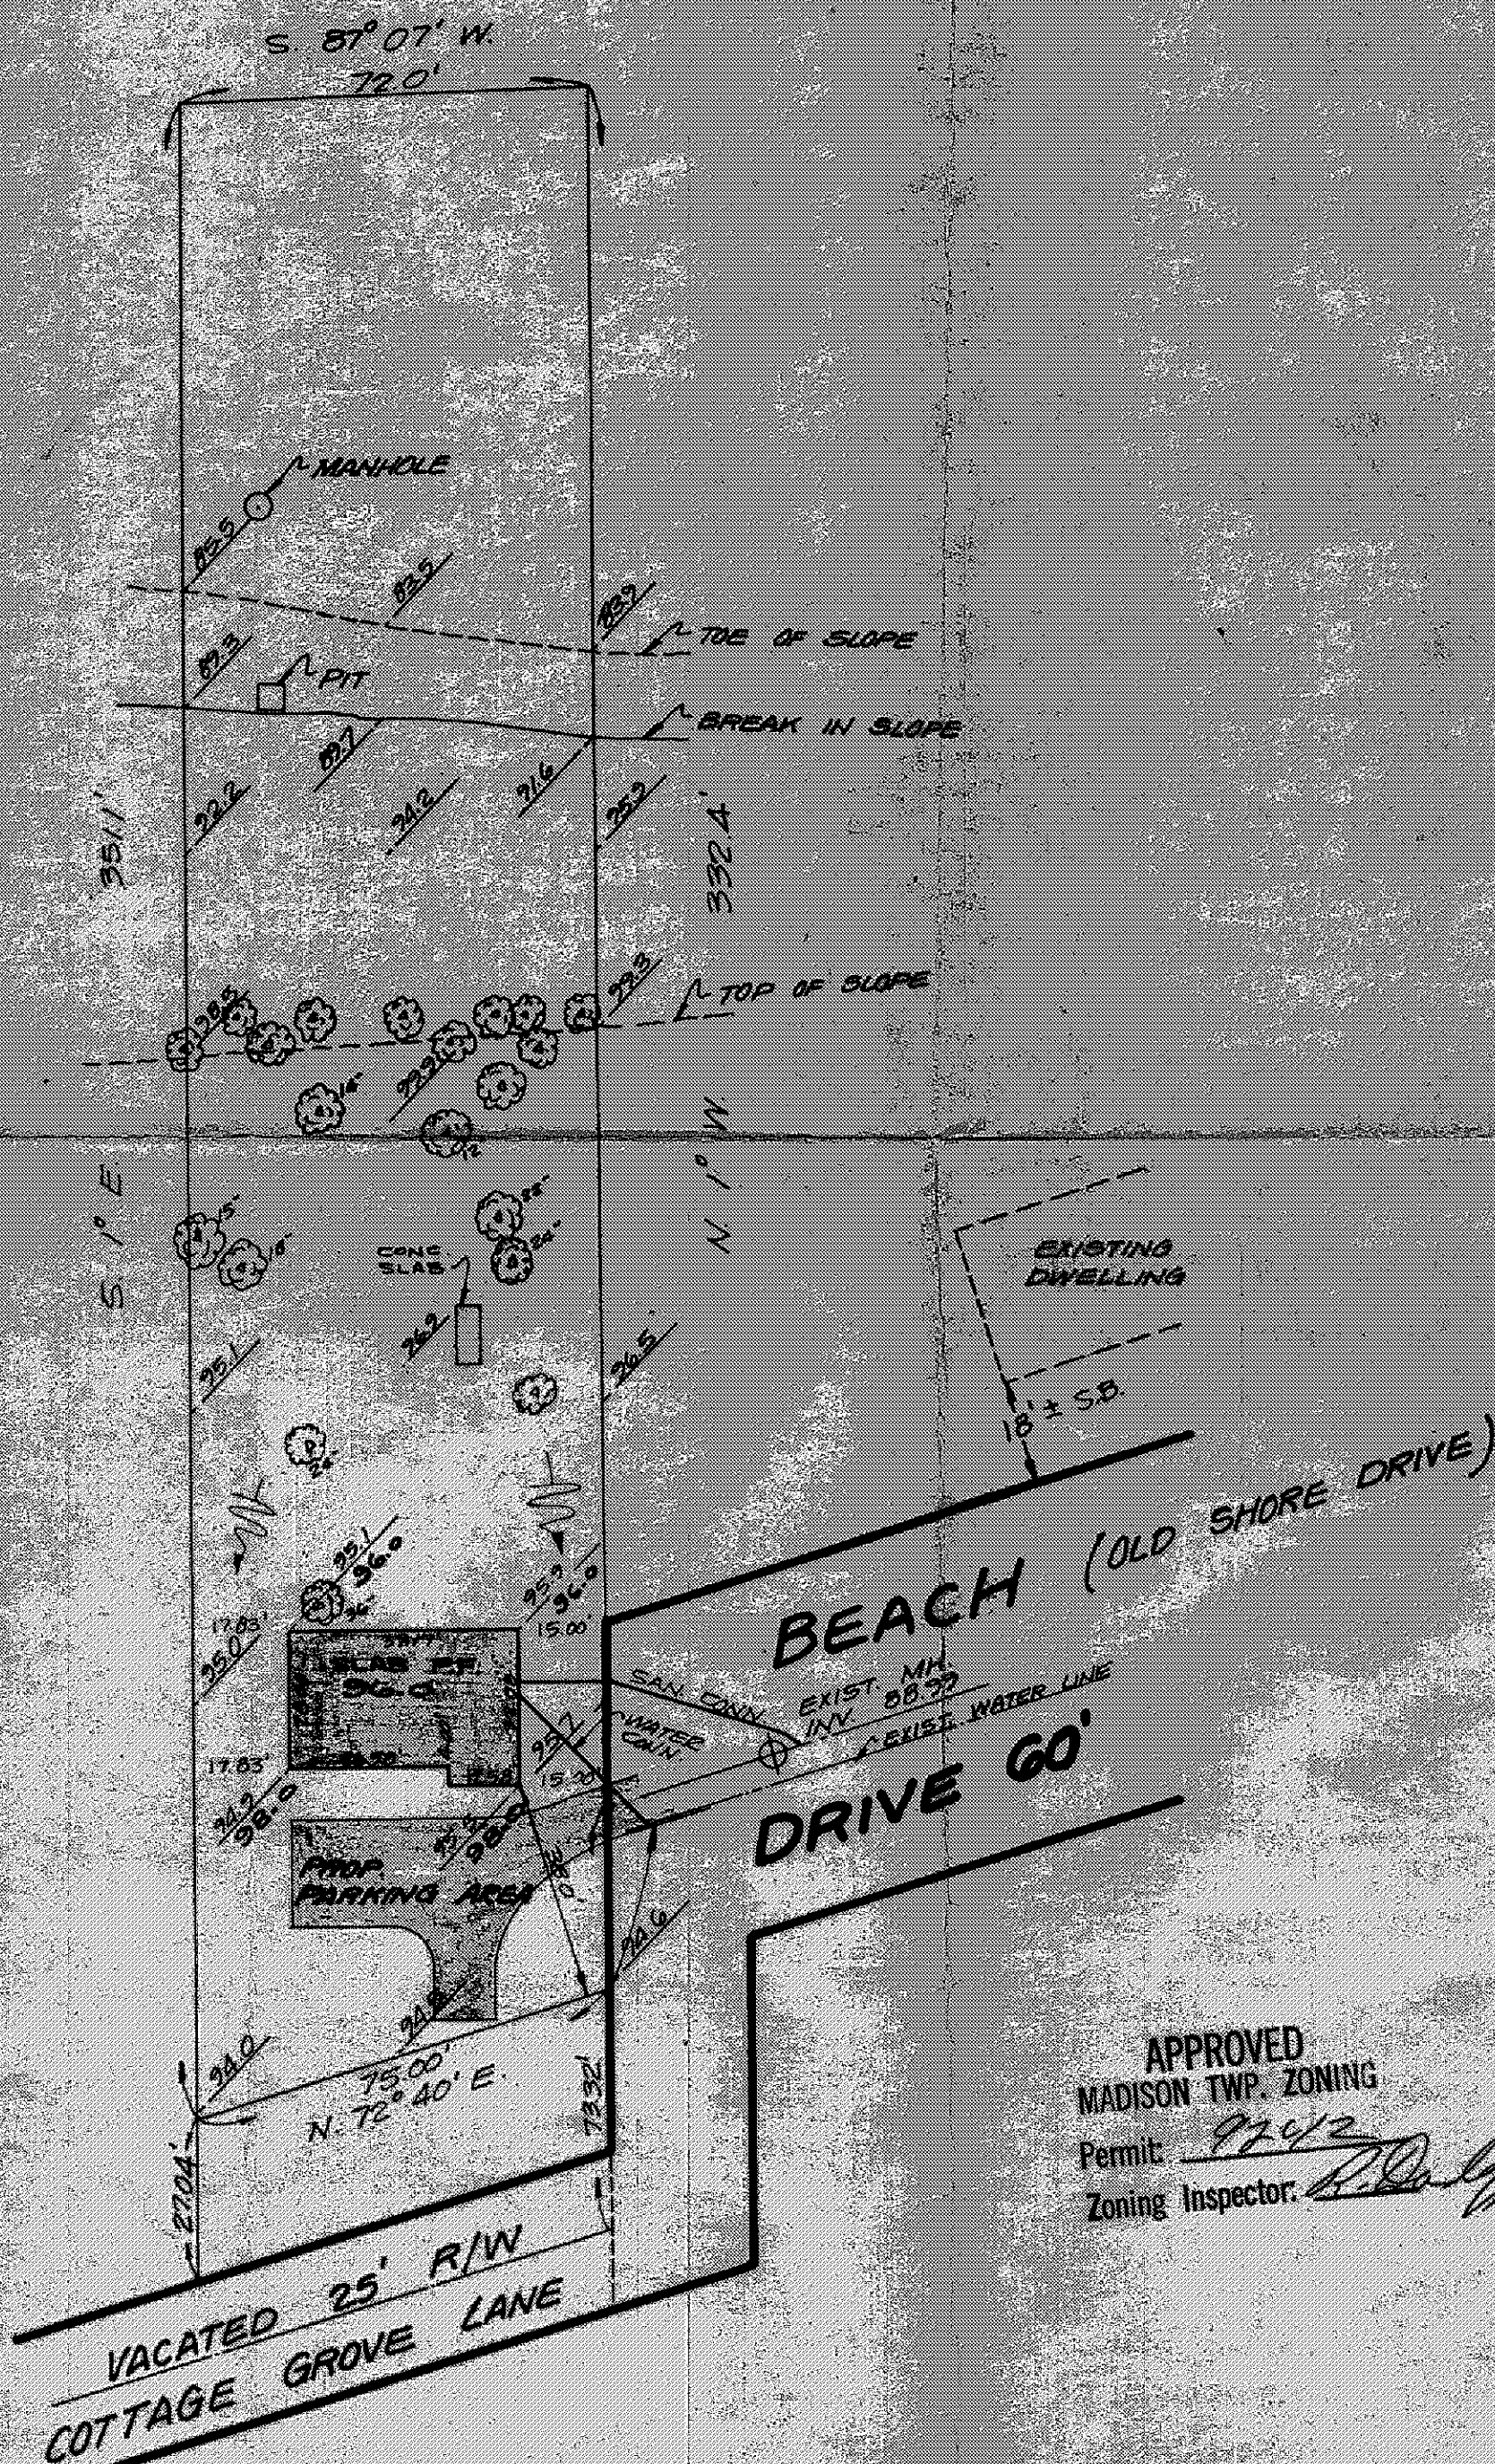

SITE PLAN

MADISON LAKE COUNTY, OHIO

for: BILL SNYDER
 CLIENT OWNER
610 ANOTEK 819 EAST ST FAIRPORT, OHIO
 ADDRESS STREET CITY ZIP

SUBDIVISION NAME LOT F TRACT 40
 VOL. 116 VOLUME 116
 SUBJECT NO. STREET PERM. PARCEL NO. STREET

LEGEND

SANITARY MANHOLE --- (1) --- WATER VALVE (GAS) --- (1) ---
 STORM MANHOLE --- (2) --- WATER METER (GAS) --- (1) ---
 INLET OR CATCH BASIN --- (3) --- AS BUILT ELEVATION --- (1) ---
 HYDRANT --- (4) --- INDICATES --- (1) ---
 EXISTING CONTOURS --- (5) --- DIRECTION OF --- (1) ---
 PROPOSED CONTOURS --- (6) --- SURFACE DRAINAGE --- (1) ---
 EXIST. ELEV. --- 100.0 --- PROP. ELEV. --- 100.0 ---

REMARKS

ALL BOUNDARY DATA SHOWN WAS OBTAINED FROM (DEEDS, RECORDED SUBDIVISION PLAT OR OTHER PUBLIC RECORDS)
 LOCATIONS AS SHOWN OF ADJACENT WELLS AND SEPTIC TANKS OBTAINED FROM LAKE COUNTY HEALTH DEPARTMENT

DESIGN CERTIFICATION

THIS PLAN WAS PREPARED BY ME, AND IS CORRECT TO THE BEST OF MY KNOWLEDGE AND BELIEF.

NAME Richard J. Salo SURVEYOR REGISTRATION NO. PS#5144

CHECK LIST

NO. OF BEDROOMS
 DIMENSIONS
 BEARINGS
 TIE TO NEAREST STREET
 SUBLOT NO. PARCEL NO.
 SURROUNDING OWNERS
 BLDG. DIMENSIONS FIN. GR.
 BLDG. TIES FIN. GR.
 APRON TYPE WIDTH THICKNESS
 SIDEWALK TYPE WIDTH THICKNESS
 CULVERT TYPE DIA. LENGTH
 ROCK OUTCROPPINGS

WATER MAIN SIZE, LOCATION
 SAN. SEWER SIZE, % GR. LOC.
 SAN. MH. CAST ELEV. INV. ELEV.
 SAN. CONN. SIZE LOC. DEPTH
 STORM SEWER SIZE, % GR. LOC.
 STORM MH. CAST ELEV. INV. ELEV.
 PAVE TYPE GRADE CURBS
 GAS LINE LOC. SIZE PRESSURE
 SEPTIC TANK LOCATION & DULIFICATION AREA
 WELL LOCATION
 ISOLATION RADII FROM WELL

REVISIONS

NO.	DATE	BY
1		
2	Feb 14 1975	
3		
4		
5		

PLAN PREPARED BY:
DEBEVEC · SALO & ASSOCIATES, INC.
 130 EAST JACKSON ST. RAINESVILLE, OHIO
 DRAWN BY TP SCALE 1"=30' PHONE NO. 332-2250
 CHK'D DJB DATE 1-20-75 DRAWING NO. #4386
 CREW CHIEF APP'D.

APPROVED
 MADISON TWP. ZONING
 Permit: 974/2
 Zoning Inspector: [Signature]

Grading Plan Approved
 as shown and/or noted
 THOMAS P. GILLES, P.E.
 Lake County Engineer

[Signature] Date 2-27-75

"AS BUILT" CERTIFICATION

I, HEREBY CERTIFY THAT THE CIRCLED GRADES ARE EXISTING FINISH GRADES CHECKED IN FIELD ON 19 BY SURVEYING AND ARE CORRECT TO THE BEST OF MY KNOWLEDGE AND BELIEF.

REGISTERED SURVEYOR

REG. NO.