


SOUTH 88° 04' 00" EAST 129.83'

NORTH 0° 01' 21" WEST 200.06'

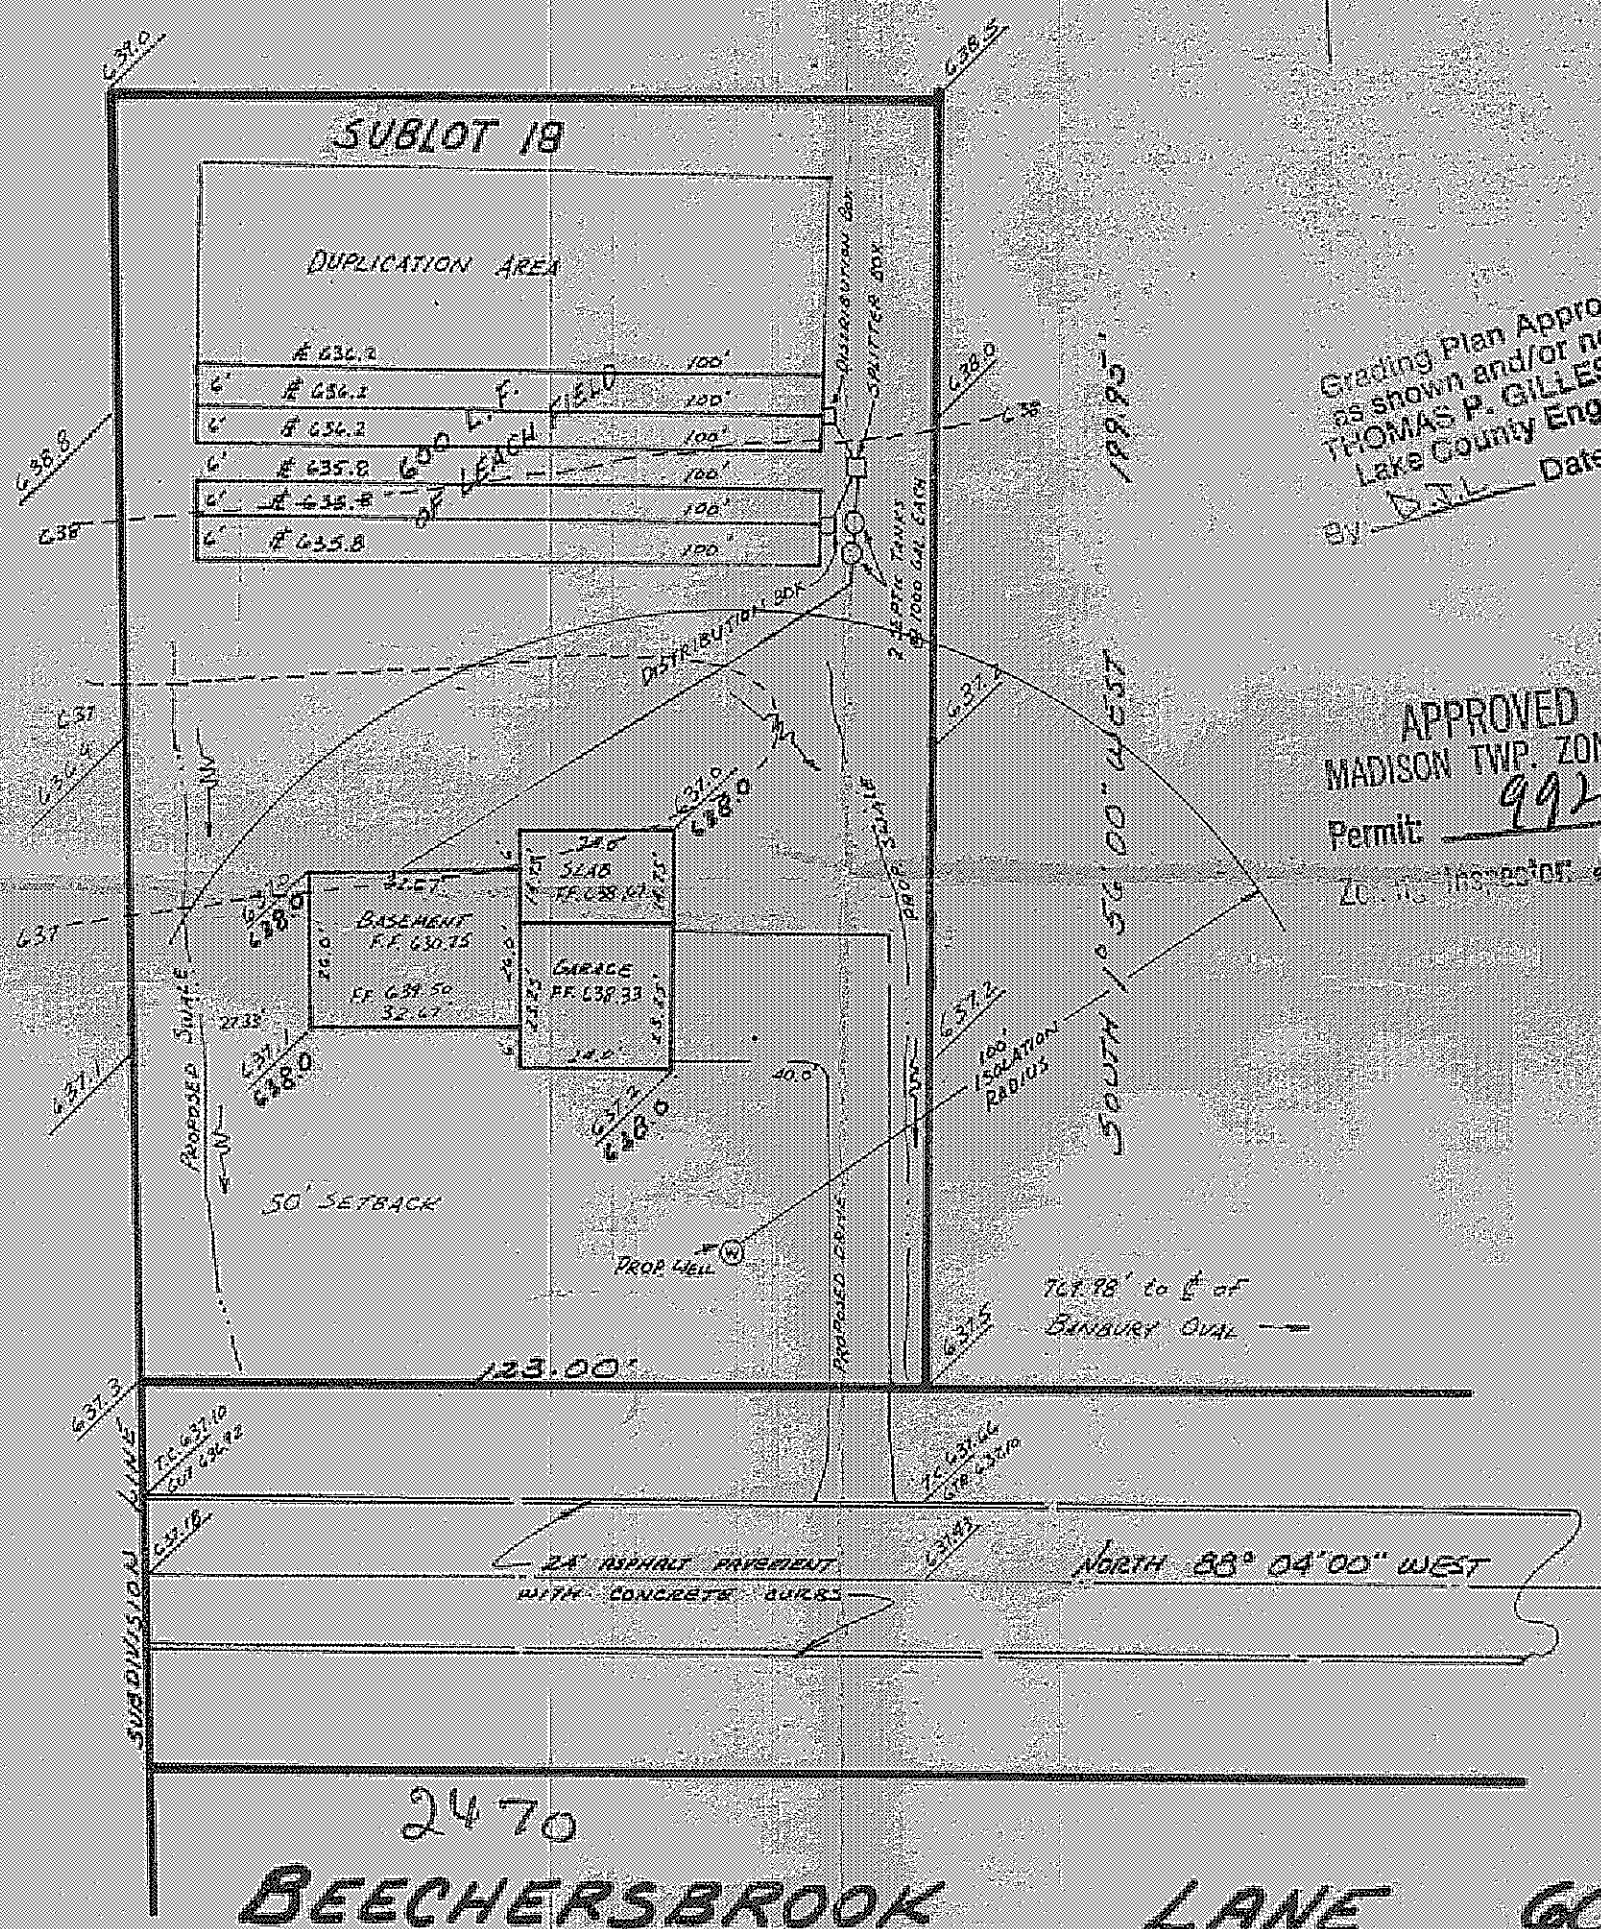

Grading Plan Approved
as shown and/or noted
THOMAS P. GILLES, P.E.
Lake County Engineer
By D.J.L. Date 7/18/77

APPROVED
MADISON TWP. ZONING
Permit: 9925
Z.C. No. 103,201 2/1/77

SITE PLAN
MADISON LA
TOWNSHIP
for: A. GULYAS
CLIENT
ADDRESS STREET
SUBDIVISION COBBLESTONE FARMS NAME
VOL. 11-23 PG. 18
SUBLOT NO. 18 BEECHERSBROOK STREET

LEGEND

SANITARY MANHOLE	---	WATER
STORM MANHOLE	---	WATER
INLET OR CATCH BASIN	---	AS BUILT
HYDRANT	---	
EXISTING CONTOURS	---	
PROPOSED CONTOURS	---	
EXIST. ELEV.	100.0	
	100.0	PROP. ELEV.

REMARKS
ALL BOUNDARY DATA SHOWN WAS OBTAINED
SUBDIVISION PLAT OR OTHER PUBLIC RECORD
LOCATIONS AS SHOWN OF ADJACENT WELLS AND
FROM LAKE COUNTY HEALTH DEPARTMENT

DESIGN CERTIFICATE
THIS PLAT WAS PREPARED BY ME
TO THE BEST OF MY KNOWLEDGE
Edward W. Herendeen
NAME SURVEYOR

CHECK LIST

NO. OF BEDROOMS		WATER
DIMENSIONS		SAN. SE
BEARINGS		SAN. M
TIE TO NEAREST STREET		SAN. C
SUBLOT NO. PARCEL NO.		STORM
SURROUNDING OWNERS		PAV'T
BLOG. DIMENSIONS FIN. GR.		GAS L
BLOG. TIES FL'R. GRADES		SEPTIC
APRON TYPE WIDTH THICKNESS		WELL L
SIDEWALK TYPE WIDTH THICKNESS		ISOLAT
CULVERT TYPE DIA. LENGTH		
ROCK OUTCROPPINGS		

REVISIONS

NO.	DATE	BY
1		
2		
3		
4		
5		

PLAN PR
DEBEVEC - SALO

DRAWN BY DU SCALE 1
CHK'D. DATE 5
CREW CHIEF APP'D.

"AS BUILT" CERTIFICATE
I, HEREBY CERTIFY THAT THE CIRCLED GRAD
GRADES CHECKED IN FIELD ON
SURVEYING AND ARE CORRECT TO THE BEST OF MY

REGISTERED SURVEYOR

Reviewed and Accepted
LAKE COUNTY COMBINED GENERAL
DISTRICT DEPARTMENT OF HEALTH
Date 7-18-77
FRED C. KLUTH, M. D.
Health Commissioner
By [Signature]

- A. To be brought to
1. Septic tank n
2. Splitter box c
3. Distribution l
4. Vent Pipes
B. No toilet drain
to be discharge
C. All waste water
septic tanks