

ST JAMES ST. GO.

APPROVED
MADISON TWP. ZONING
Permit: 9018
Zoning Inspector: OKB

SITE PLAN

MADISON LAKE COUNTY, OHIO

for: HALLMARK BLDRS.
CLIENT OWNER
6876 Byron Drive Madison, Ohio
ADDRESS STREET CITY ZIP

CHAPEL SCOVE SUB.
SUBDIVISION 14 NAME
#68 VOL. PG
SUBLOT NO. BYRON DR. STREET

LOT TRACT
VOLUME PAGE
PERM. PARCEL # STREET

LEGEND

SANITARY MANHOLE ○
STORM MANHOLE ●
INLET OR CATCH BASIN ■
HYDRANT ○
EXISTING CONTOURS ---
PROPOSED CONTOURS ---
EXIST. ELEV. 100.0 PROP. ELEV. 100.0

WATER VALVE (GAS) ---
WATER METER (GAS) ---
AS BUILT ELEVATION ○
INDICATES DIRECTION OF SURFACE DRAINAGE →

REMARKS

ALL BOUNDARY DATA SHOWN WAS OBTAINED FROM (DEEDS, RECORDED SUBDIVISION PLAT OR OTHER PUBLIC RECORDS)

DESIGN CERTIFICATION

THIS PLAT WAS PREPARED BY ME AND IS CORRECT TO THE BEST OF MY KNOWLEDGE AND BELIEF
Richard R. Salo PS #5244
NAME SURVEYOR REGISTRATION NO.

CHECK LIST

DIMENSIONS
BEARINGS
TIE TO NEAREST STREET
SUBLOT NO. PARCEL NO.
SURROUNDING OWNERS
BLDG DIMENSIONS FIN. GR.
BLDG TIES FLR GRADES
APRON TYPE WIDTH THICKNESS
SIDEWALK TYPE WIDTH THICKNESS
CULVERT TYPE DIA. LENGTH

WATER MAIN SIZE LOCATION
SAN. SEWER SIZE % GR. LOC.
SAN. MH CAST ELEV. INV. ELEV.
SAN. CONN. SIZE LOC. DEPTH
STORM SEWER SIZE % GR. LOC.
STORM MH CAST ELEV. INV. ELEV.
PAVT. TYPE GRADE CURBS
GAS LINE LOC. SIZE PRESSURE
SEPTIC TANK SIZE LOC.
WELL LOCATION


REVISIONS

NO.	DATE	BY
1	3-12-74	LS
2		
3		
4		
5		

PLAN PREPARED BY:

DEBEVEC-SALO & ASSOC, INC.
130 EAST JACKSON ST. PAINESVILLE

DRAWN BY LS SCALE 1"=30' PHONE NO.
CHK'D OKB DATE 3-4-74 DRAWING NO.
CREW CHIEF OKB APP'D 3609-68

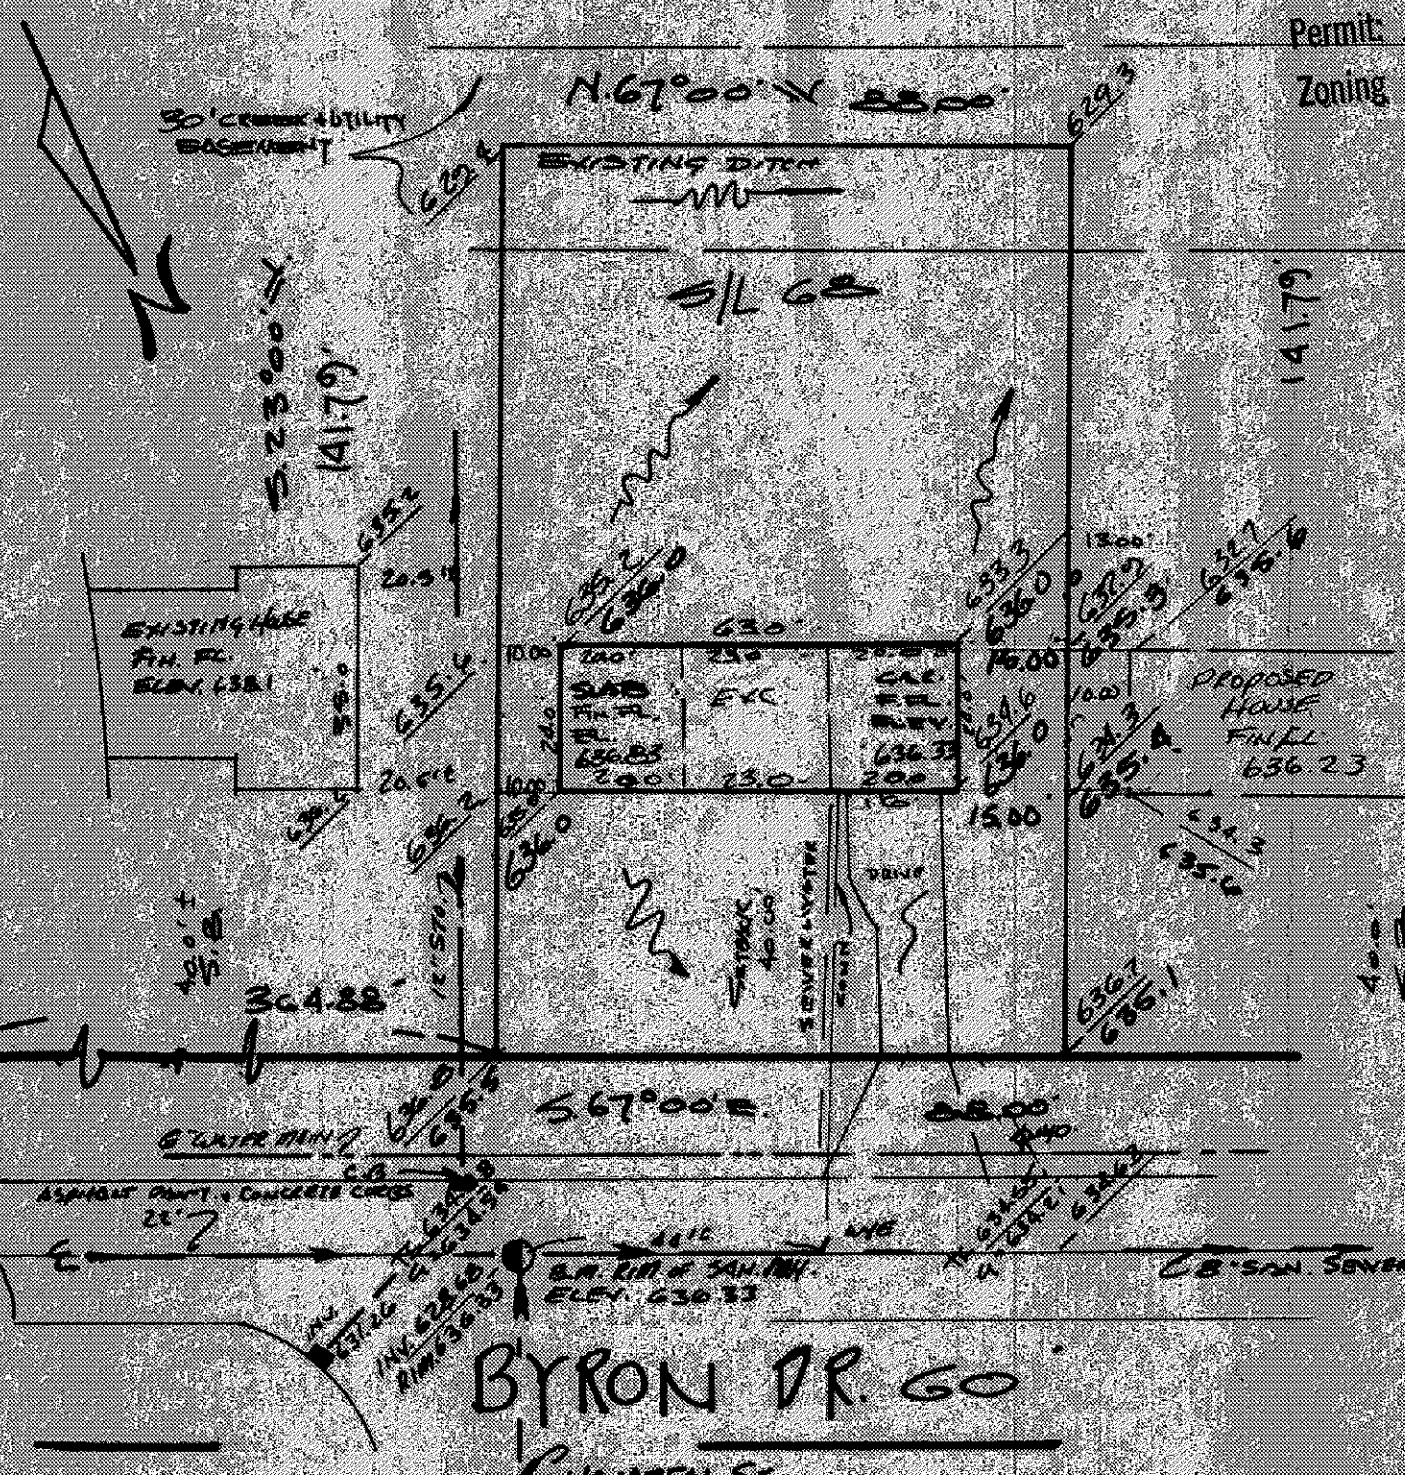

"AS BUILT" CERTIFICATION

I, HEREBY CERTIFY THAT THE CIRCLED GRADES ARE EXISTING FINISH GRADES CHECKED IN FIELD ON 19 BY SURVEYING AND ARE CORRECT TO THE BEST OF MY KNOWLEDGE AND BELIEF

REGISTERED SURVEYOR

REG. NO.

By

Graded Plan Approved
as shown and/or noted
THOMAS B. GILES, P.E.
Lake County Engineer

Date 3-18-74