


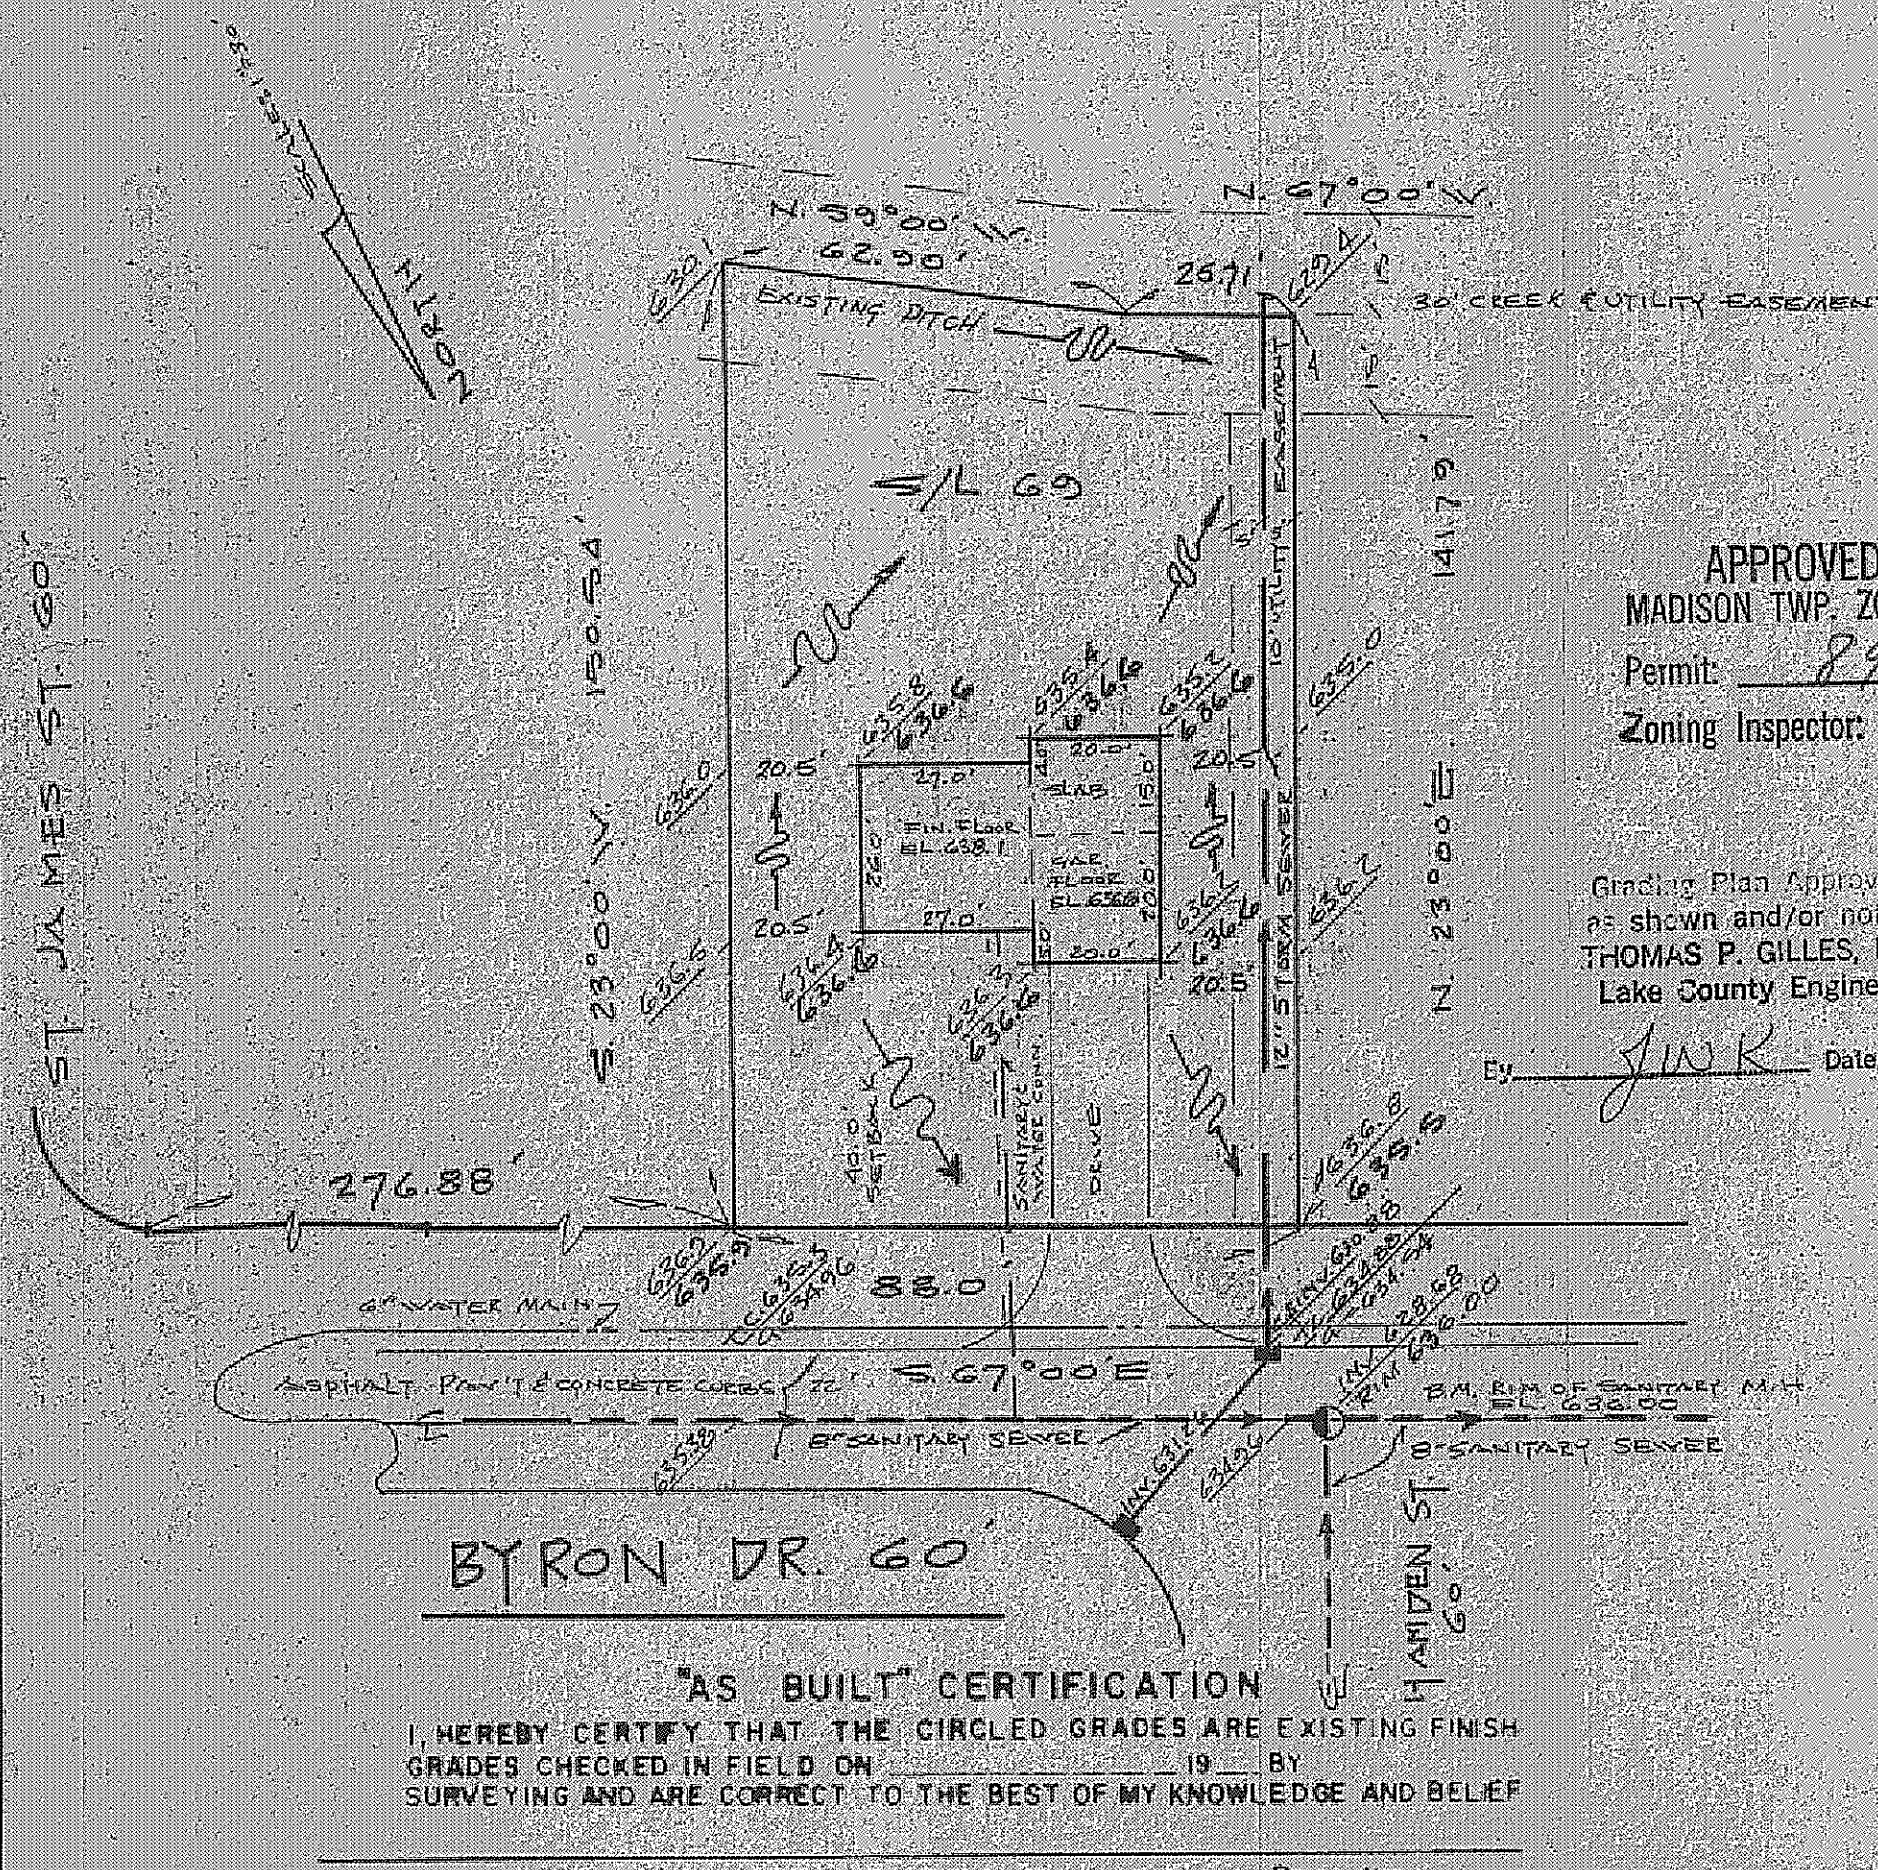

APPROVED
MADISON TWP. ZONING
Permit: 8902
Zoning Inspector: DICK

Grading Plan Approved
as shown and/or noted
THOMAS P. GILLES, P.E.
Lake County Engineer

By JWK Date 8-20-73

"AS BUILT" CERTIFICATION
I HEREBY CERTIFY THAT THE CIRCLED GRADES ARE EXISTING FINISH
GRADES CHECKED IN FIELD ON 19 BY
SURVEYING AND ARE CORRECT TO THE BEST OF MY KNOWLEDGE AND BELIEF

REG. NO.

SITE PLAN

MADISON LAKE COUNTY, OHIO
TOWNSHIP
FOR PURITAN HOMES
CLIENT OWNER
6812 Byron Dr. Madison 44057
ADDRESS STREET CITY ZIP

CHAPEL GROVE	1ST	TRACT
SUBDIVISION	VOLUME	PAGE
# 60	BYRON DR	STREET
SUBLOT NO	STREET	STREET

LEGEND

SANITARY MANHOLE	WATER VALVE (GAS)
STORM MANHOLE	WATER METER (GAS)
INLET OR CATCH BASIN	AS BUILT ELEVATION
HYDRANT	INDICATES DIRECTION OF SURFACE DRAINAGE
EXISTING CONTOURS	
PROPOSED CONTOURS	
EXIST ELEV. 100.0	PROPOSED ELEV. 100.0

REMARKS

ALL BOUNDARY DATA SHOWN WAS OBTAINED FROM (DEEDS RECORDED
SUBDIVISION PLAT OR OTHER PUBLIC RECORDS)

DESIGN CERTIFICATION

THIS PLAT WAS PREPARED BY ME, AND IS CORRECT
TO THE BEST OF MY KNOWLEDGE AND BELIEF
Richard J. Blakely PS#5244
NAME SURVEYOR REGISTRATION NO.

CHECK LIST

DIMENSIONS	WATER MAIN SIZE LOCATION
BEARINGS	SAN SEWER SIZE % GR LOC
TIE TO NEAREST STREET	SAN MH CAST ELEV. INVELEV
SUBLOT NO PARCEL NO	SAN CONN SIZE LOC DEPTH
SURROUNDING OWNERS	STORM SEWER SIZE % GR LOC
BLOG DIMENSIONS FIN GR	STORM MH CAST ELEV. INVELEV
BLOG TIES FLR GRADES	PWT TYPE GRADE CURBS
APRON TYPE WIDTH THICKNESS	GAS LINE LOC SIZE PRESSURE
SIDEWALK TYPE WIDTH THICKNESS	SEPTIC TANK SIZE LOC
CULVERT TYPE DIA LENGTH	WELL LOCATION

REVISIONS

NO	DATE	BY
1		
2		
3		
4		
5		

PLAN PREPARED BY

DE BEVEC SALO & ASSOC, INC
NAME
130 EAST JACKSON ST, DAINESVILLE
ADDRESS

DRAWN BY W.C.B. SCALE 1"=30' PHONE NO
CHKD W.C.B. DATE 8/2/73 DRAWING NO 3855-69