

Grading Plan Approved
as shown and/or noted
THOMAS P. GILLES, P.E.
Lake County Engineer

By JWK Date 2-5-74

APPROVED
MADISON TWP. ZONING

Permit: 8997

Zoning Inspector: OKB

SITE PLAN

MADISON

TOWNSHIP

LAKE COUNTY, OHIO

for: HALLMARK BUILDERS

CLIENT OWNER
1905 Byron Rd., Madison, O. 44051
ADDRESS STREET CITY ZIP

CHapel GROVE SUBP.
SUBDIVISION 6.4 NAME
56 VOL - PG.
SUBLOT NO. BYRON RD STREET

LOT TRACT
VOLUME PAGE
PERM PARCEL # STREET

LEGEND

SANITARY MANHOLE ○
STORM MANHOLE ●
INLET OR CATCH BASIN ■
HYDRANT ⊙
EXISTING CONTOURS - - -
PROPOSED CONTOURS ---
EXIST. ELEV. 100.0 PROP. ELEV. 100.0

WATER VALVE (GAS) - - -
WATER METER (GAS) - - -
AS BUILT ELEVATION ○
INDICATES DIRECTION OF SURFACE DRAINAGE →

REMARKS

ALL BOUNDARY DATA SHOWN WAS OBTAINED FROM (DEEDS, RECORDED SUBDIVISION PLAT OR OTHER PUBLIC RECORDS)

DESIGN CERTIFICATION

THIS PLAN WAS PREPARED BY ME, AND IS CORRECT TO THE BEST OF MY KNOWLEDGE AND BELIEF.
Richard J. Salo PS# 5274
NAME SURVEYOR REGISTRATION NO.

CHECK LIST

DIMENSIONS
BEARINGS
TIE TO NEAREST STREET
SUBLOT NO. PARCEL NO.
SURROUNDING OWNERS
BLDG DIMENSIONS FIN. GR.
BLDG TIES FLR GRADES
APRON TYPE WIDTH THICKNESS
SIDEWALK TYPE WIDTH THICKNESS
CULVERT TYPE DIA. LENGTH

WATER MAIN SIZE LOCATION
SAN. SEWER SIZE % GR. LOC.
SAN. MH CAST ELEV. INV. ELEV.
SAN. CONN. SIZE LOC. DEPTH
STORM SEWER SIZE % GR. LOC.
STORM MH CAST ELEV. INV. ELEV.
PAVT. TYPE GRADE CURBS
GASLINE LOC. SIZE PRESSURE
SEPTIC TANK SIZE LOC.
WELL LOCATION


REVISIONS

NO.	DATE	BY
1		
2		
3		
4		
5		

PLAN PREPARED BY:
DEBEVEC SALO & ASSOC., INC.
130 EAST JACKSON ST. PAINESVILLE

DRAWN BY VS SCALE 1"=30' PHONE NO.
CHKD RJS DATE 1-22-74 DRAWING NO.
CREW CHIEF APPD 3600-56

HAMPDEN ST. 60'

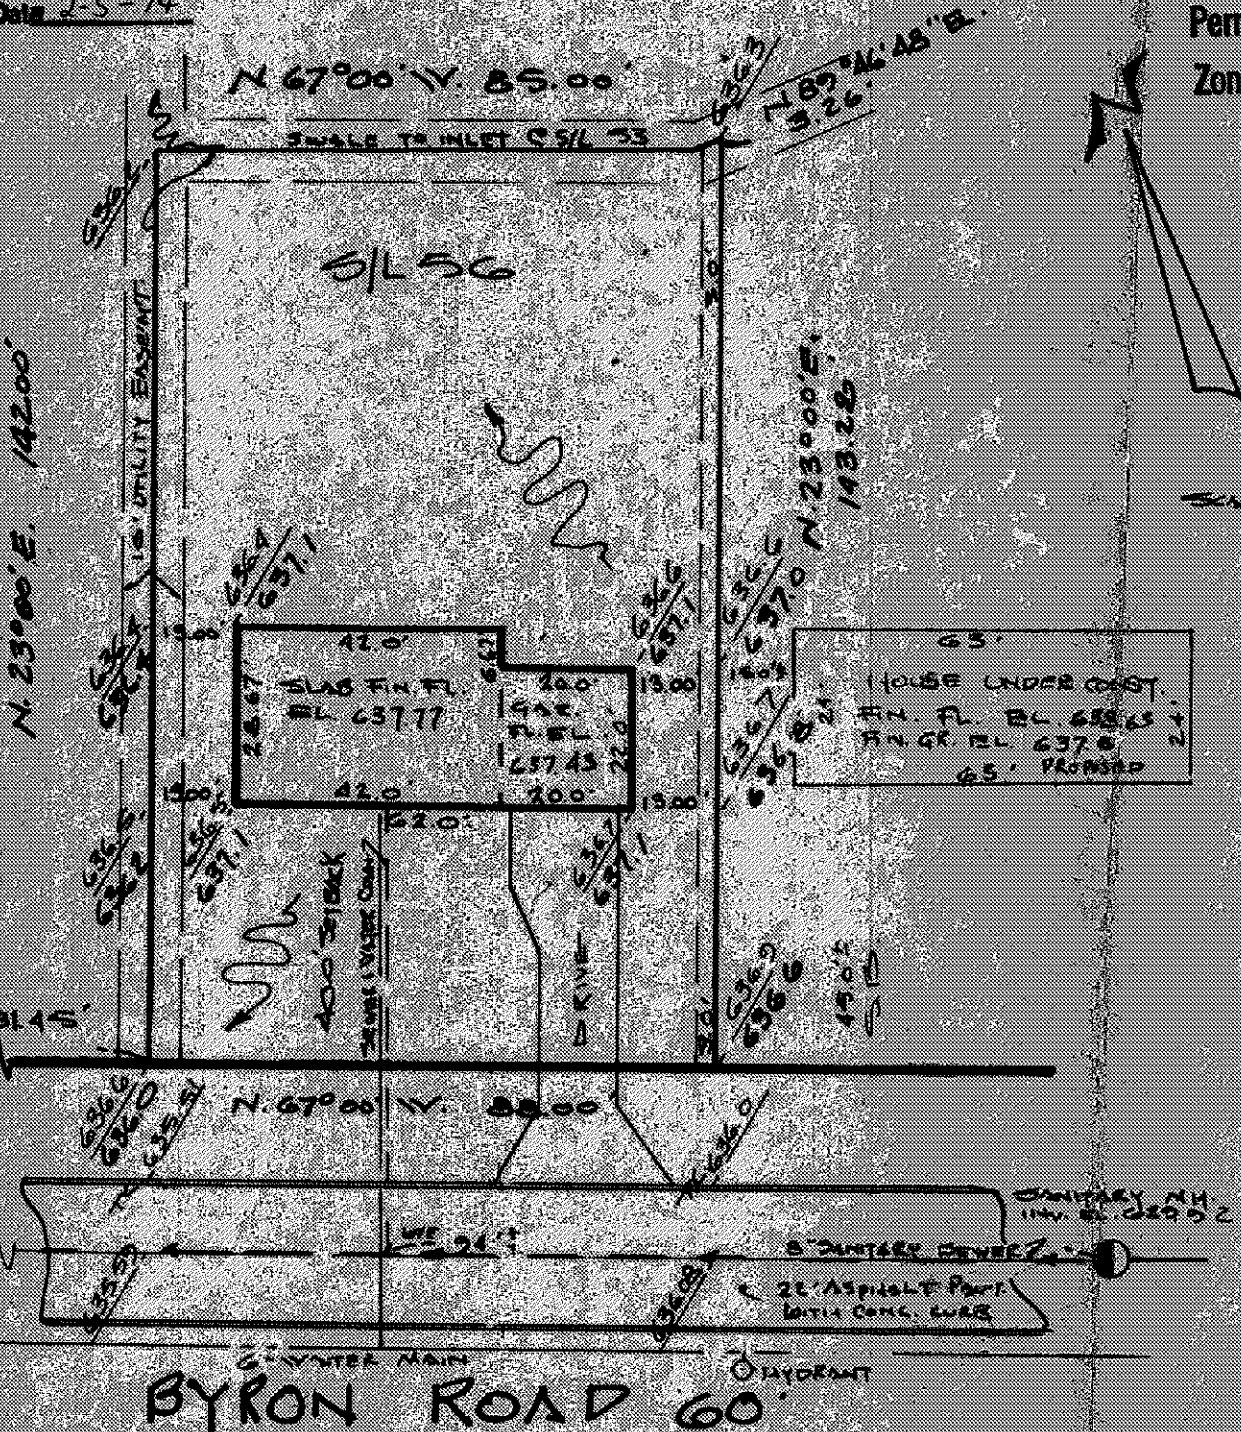

"AS BUILT" CERTIFICATION

I, HEREBY CERTIFY THAT THE CIRCLED GRADES ARE EXISTING FINISH GRADES CHECKED IN FIELD ON 19 BY SURVEYING AND ARE CORRECT TO THE BEST OF MY KNOWLEDGE AND BELIEF

REGISTERED SURVEYOR REG. NO.