

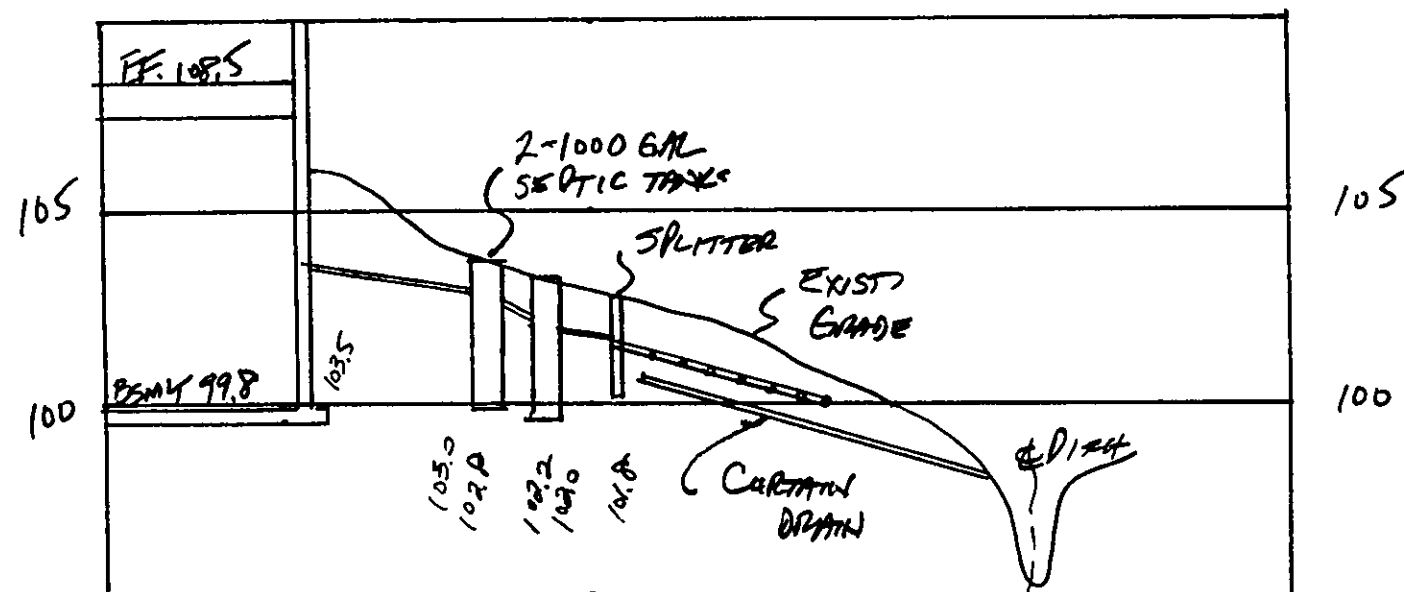
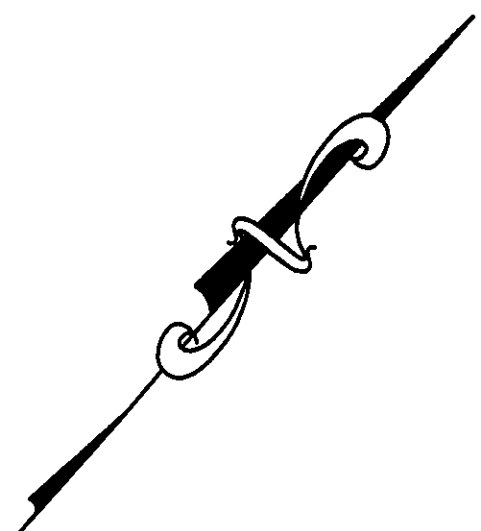
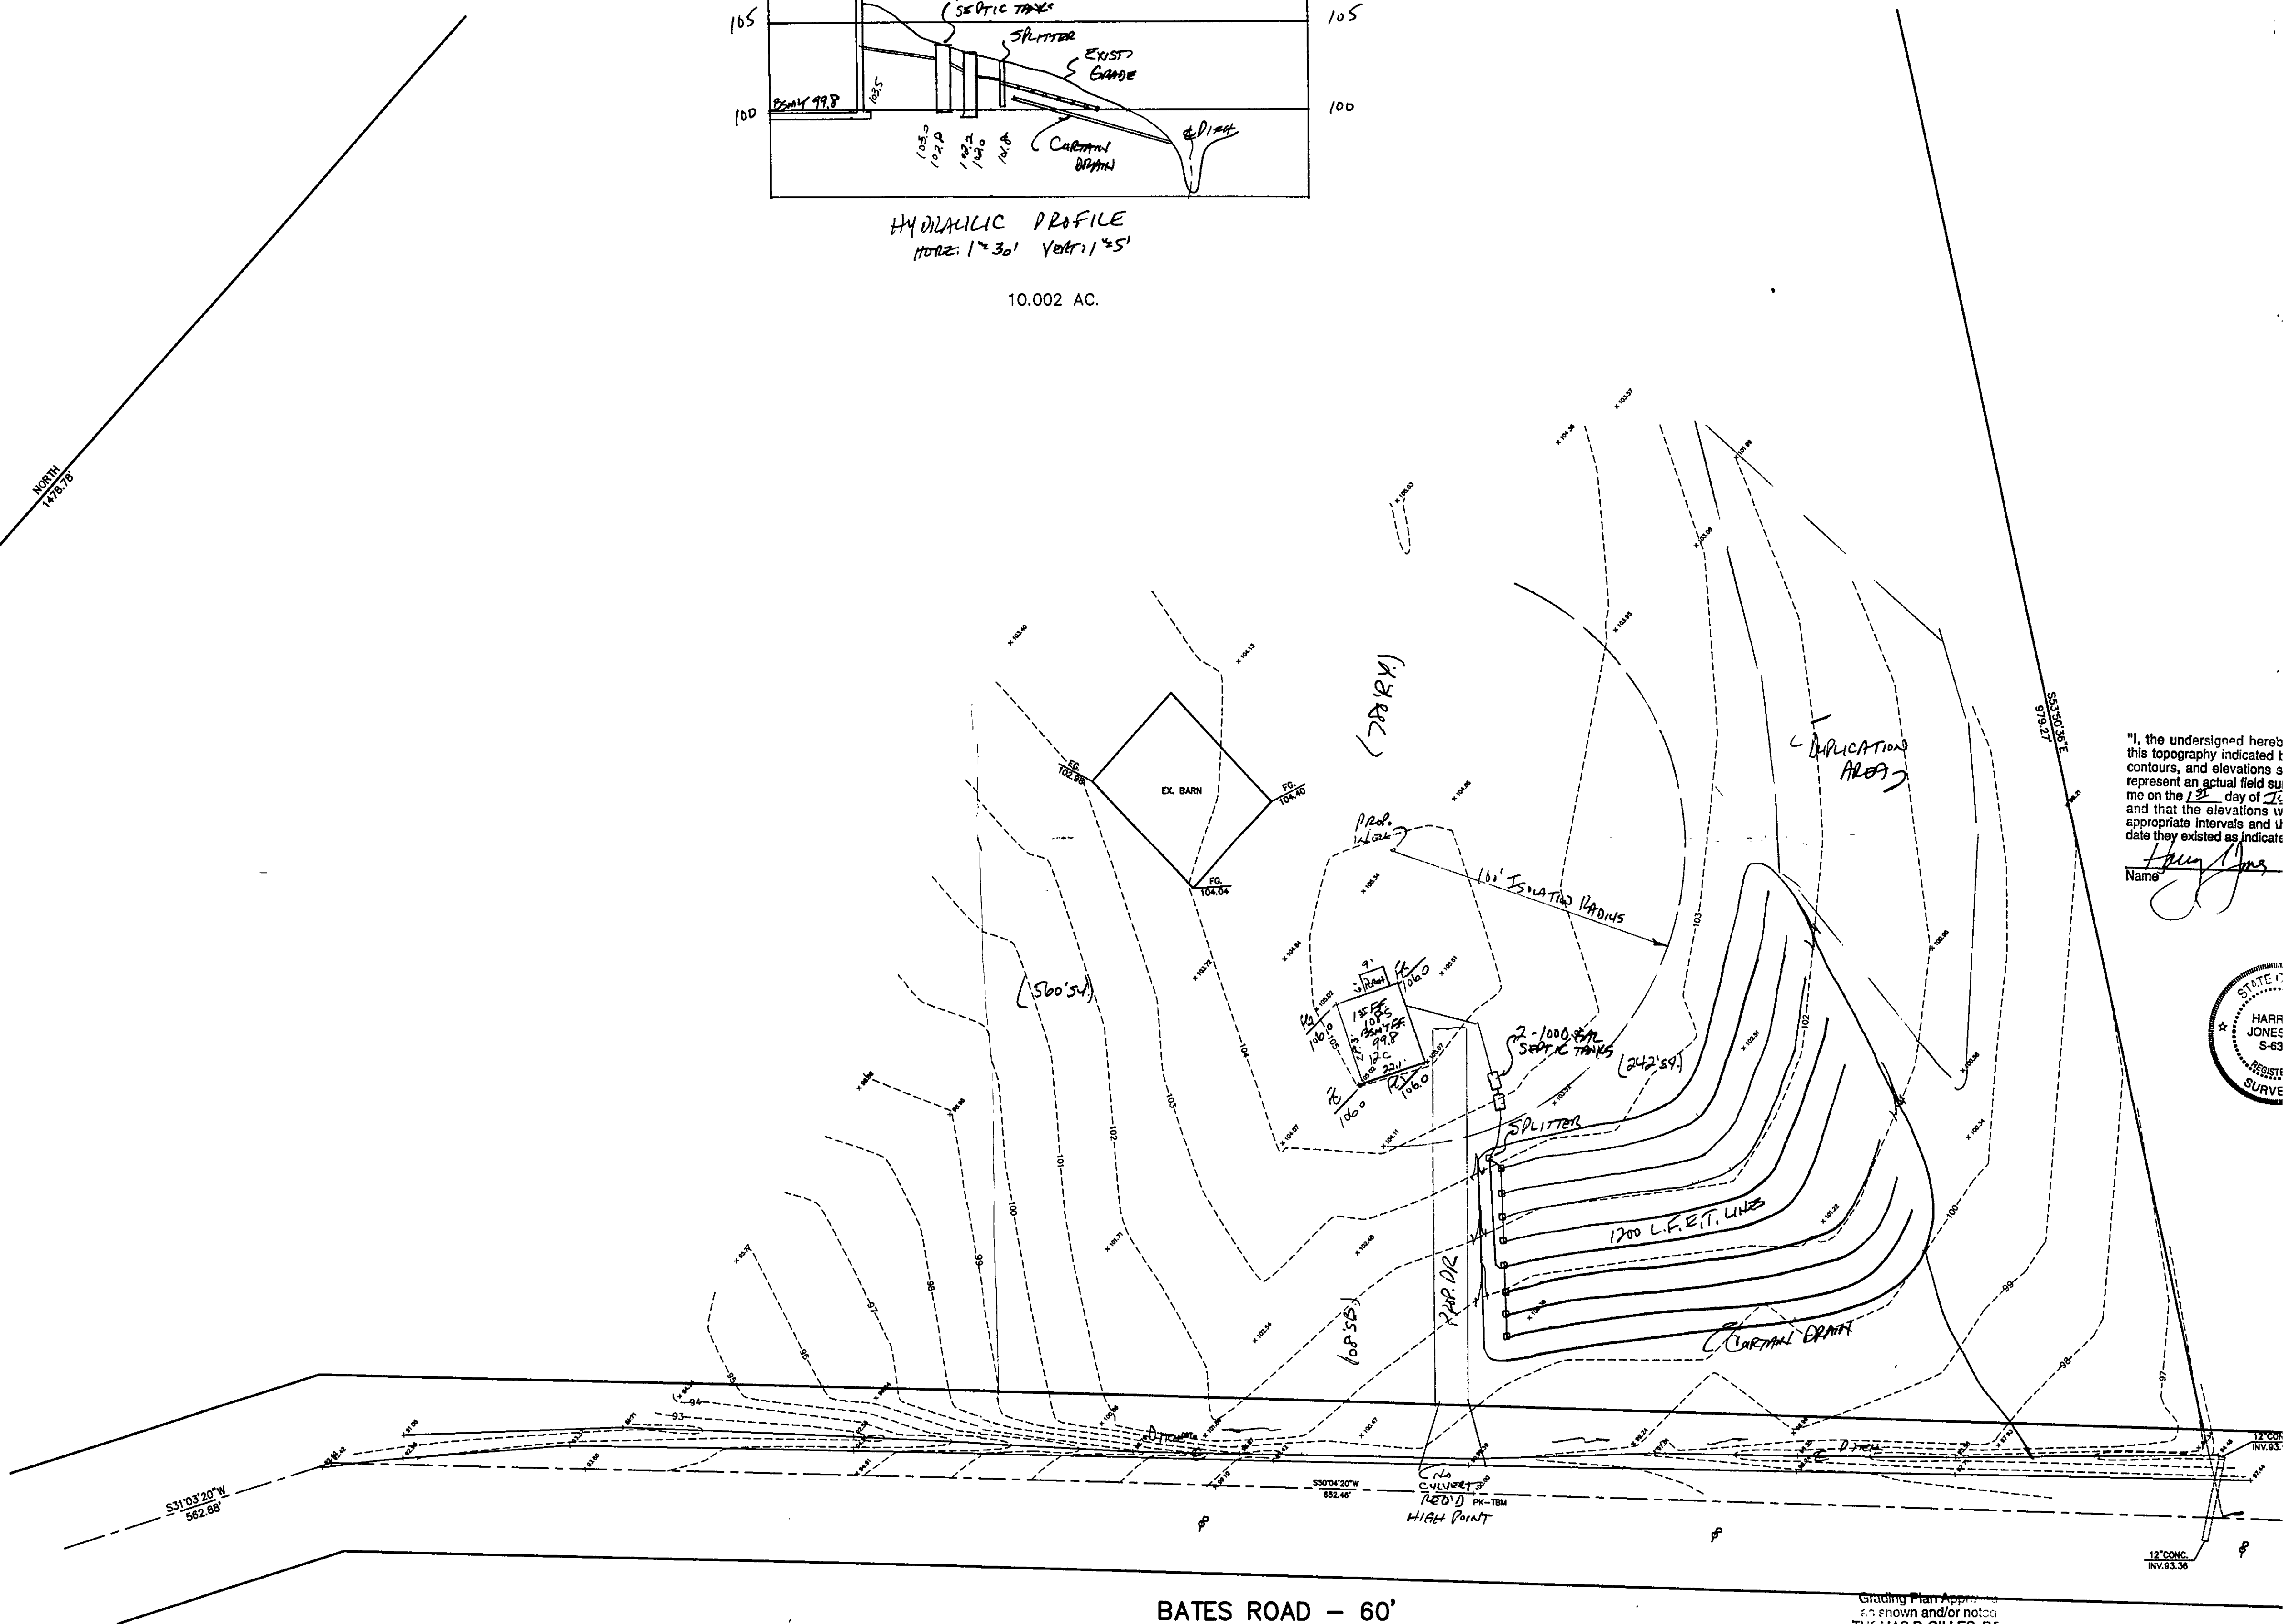


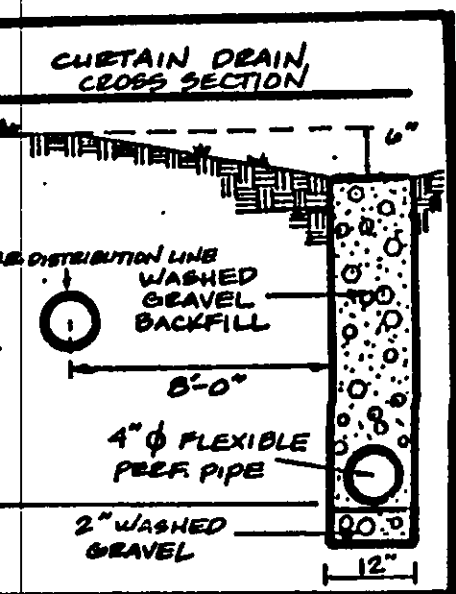


HYDRAULIC PROFILE
HORIZ. 1"=30' VERT. 1"=5'

10.002 AC.

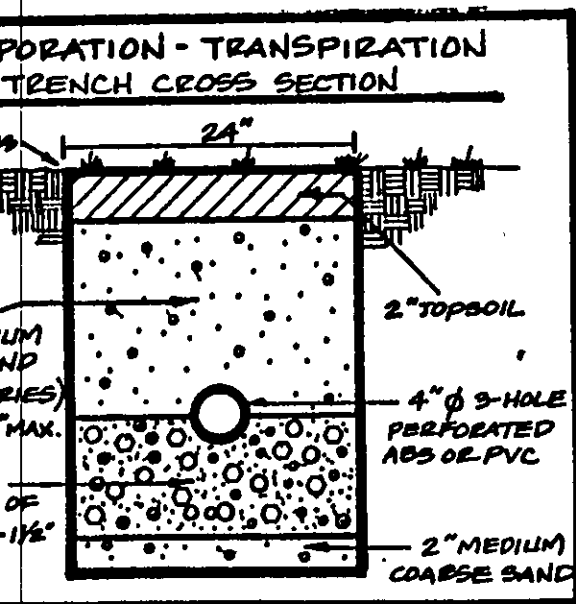

"I, the undersigned hereby certify that this topography indicated by contours, and elevations represent an actual field survey made on the 12th day of July, 1998, and that the elevations were appropriate intervals and that the date they existed as indicated."

Name

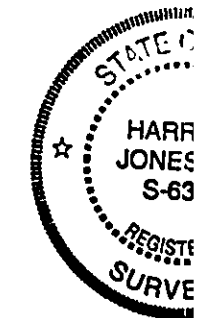

Grading Plan Approved
as shown and/or noted
THOMAS P. GILLES, P.E.
Lake County Engineer

By GH Date 9-14-98

TBM-PK SET © C.
ELEV.=100.00

DESCRIPTION	DATE	BY	CHK'D



EABCOCK, JONES AND ASSOCIATES, INC.
CIVIL ENGINEERS - SURVEYORS - LAND PLANNERS
PAINESVILLE OHIO 44077

DATE	7/3/98
DESIGN BY	H.J.
DRAWN BY	T.R.
APPROVED BY	H.J.

SITE PLAN FOR DON MILLER	CITY OF MADISON LAKE COUNTY OHIO
--------------------------------	--