



N

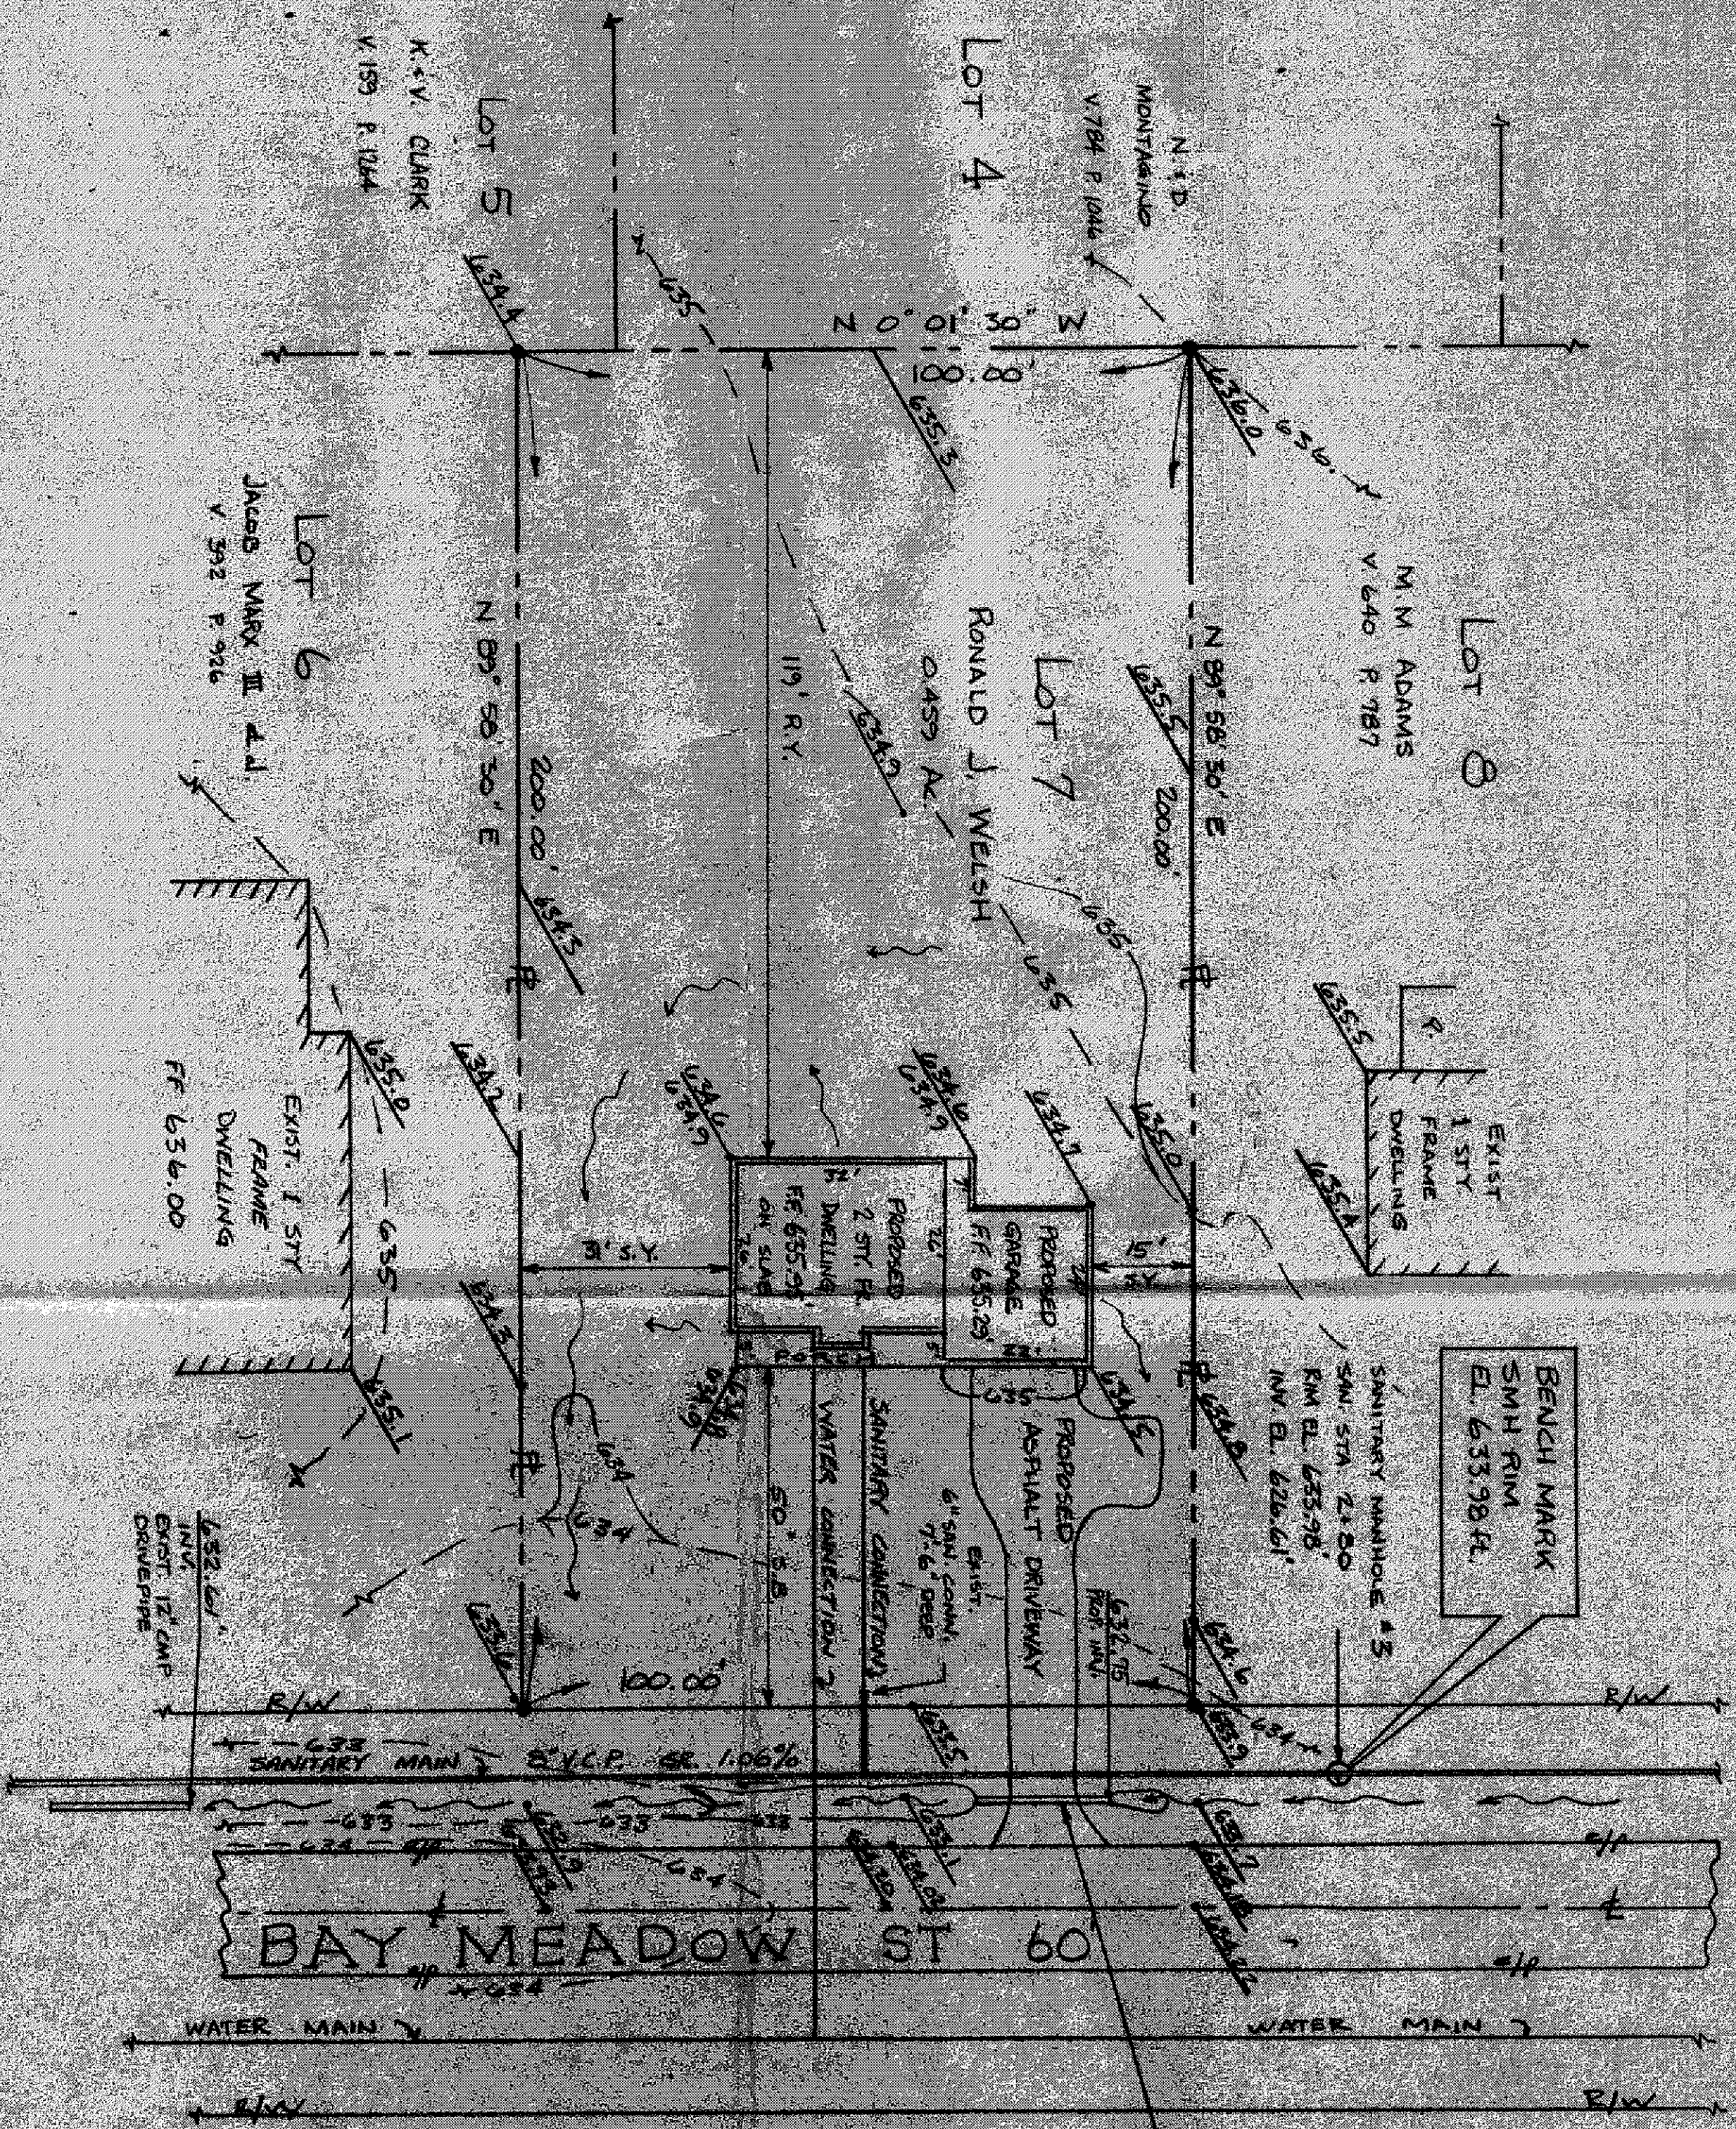

SITE PLAN

FOR
RON WELSH

Lot No 7 LAKE SHORE FARMS, Subd. 1
MADISON TOWNSHIP, LAKE COUNTY, O.

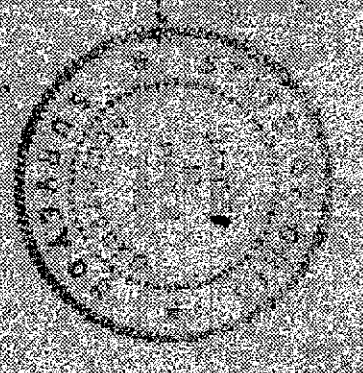

JIM PETER LAND SURVEY
4759 CRESSY-COOK RD.
ROME, O 44065

APPROVED
THOMAS P. GILLES, P.E.
Lake County Engineer
Date 11.5.95

DWG. No. 931004

SCALE
1" = 20 ft

OCT 28, 1993

Grading Plan Approved
as shown and/or noted
THOMAS P. GILLES, P.E.
Lake County Engineer
Date 11.5.95

• DENOTES 1/2" IRON PIN