


SHORE DRIVE

SAN. MH.
RIM 98.53
INV. 89.43

- NOTES :
1. The Contractor Shall Verify the Following Before Starting:
Finish Floor Elevations and House Size.
Location and elevation of existing utility connections.
 2. Contractor Shall Contact OUPS at least 2 Working Days prior to construction, 1-800-362-2764.
 3. Erosion control methods shall be used to control soil runoff, if needed.

Bearings are to an assumed
meridian and used to
denote angles only.

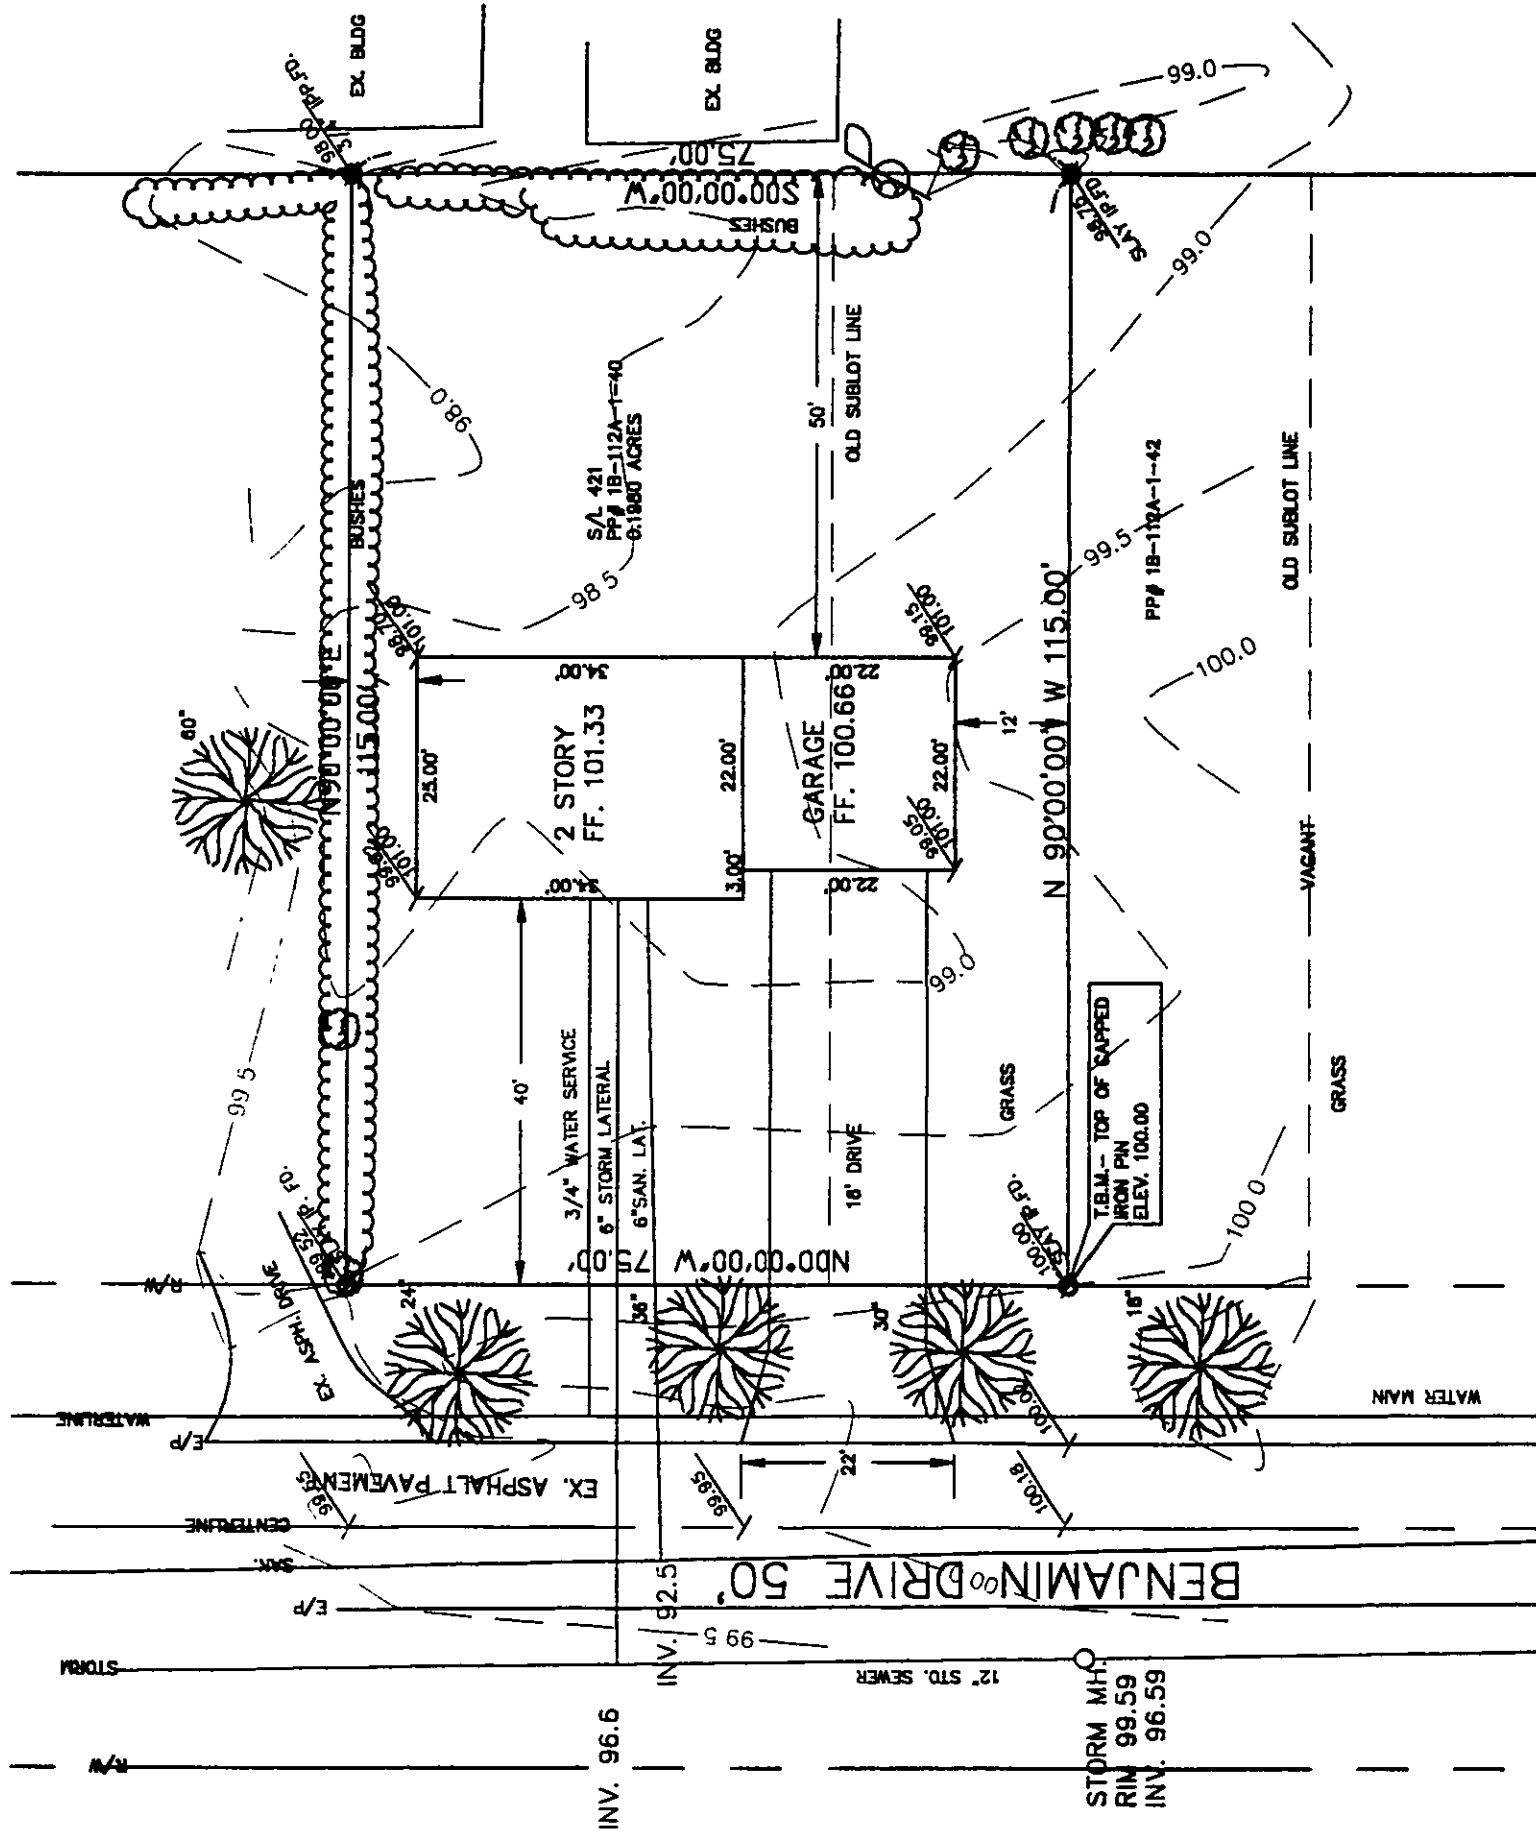

GRAPHIC SCALE




(IN FEET)
1 inch = 20 ft.

APPROVED
DISON TOWNSHIP ZONING

DATE 4/15/02

DATE 4/15/02

I, the undersigned hereby certify that
this topography, indicated by 1" contours
and elevations shown hereon represents an
actual field survey made by me in APRIL, 2002
and that the elevations were taken at appropriate
intervals and that as of that date they existed
as indicated hereon.

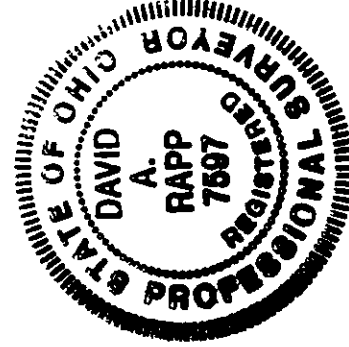

SAN. MH.
RIM 101.67
INV. 92.67

DATE 4/12/02
Reg. No. 22055

COR Consultants, Inc.

23 S. Forest Street
Geneva, Ohio 44041
440-466-8085

DATE: APRIL 2002
DRAWN BY: DAR
CHECKED BY: RMO
APPROVED BY: DAR
P.S. No. 7597

DAVE FISHER
PP# 1B-112A-1-40
Site Plan For Sublot 421