


SHORE DRIVE

SAN. MH.
RIM 98.53
INV. 89.43

NOTES :


- 1. The Contractor Shall Verify the Following Before Starting: Finish Floor Elevations and House Size. Location and elevation of existing utility connections.**
- 2. Contractor Shall Contact OUPS at least 2 Working Days prior to construction, 1-800-362-2764.**
- 3. Erosion control methods shall be used to control soil runoff, if needed.**

Bearings are to an assumed meridian and used to denote angles only.

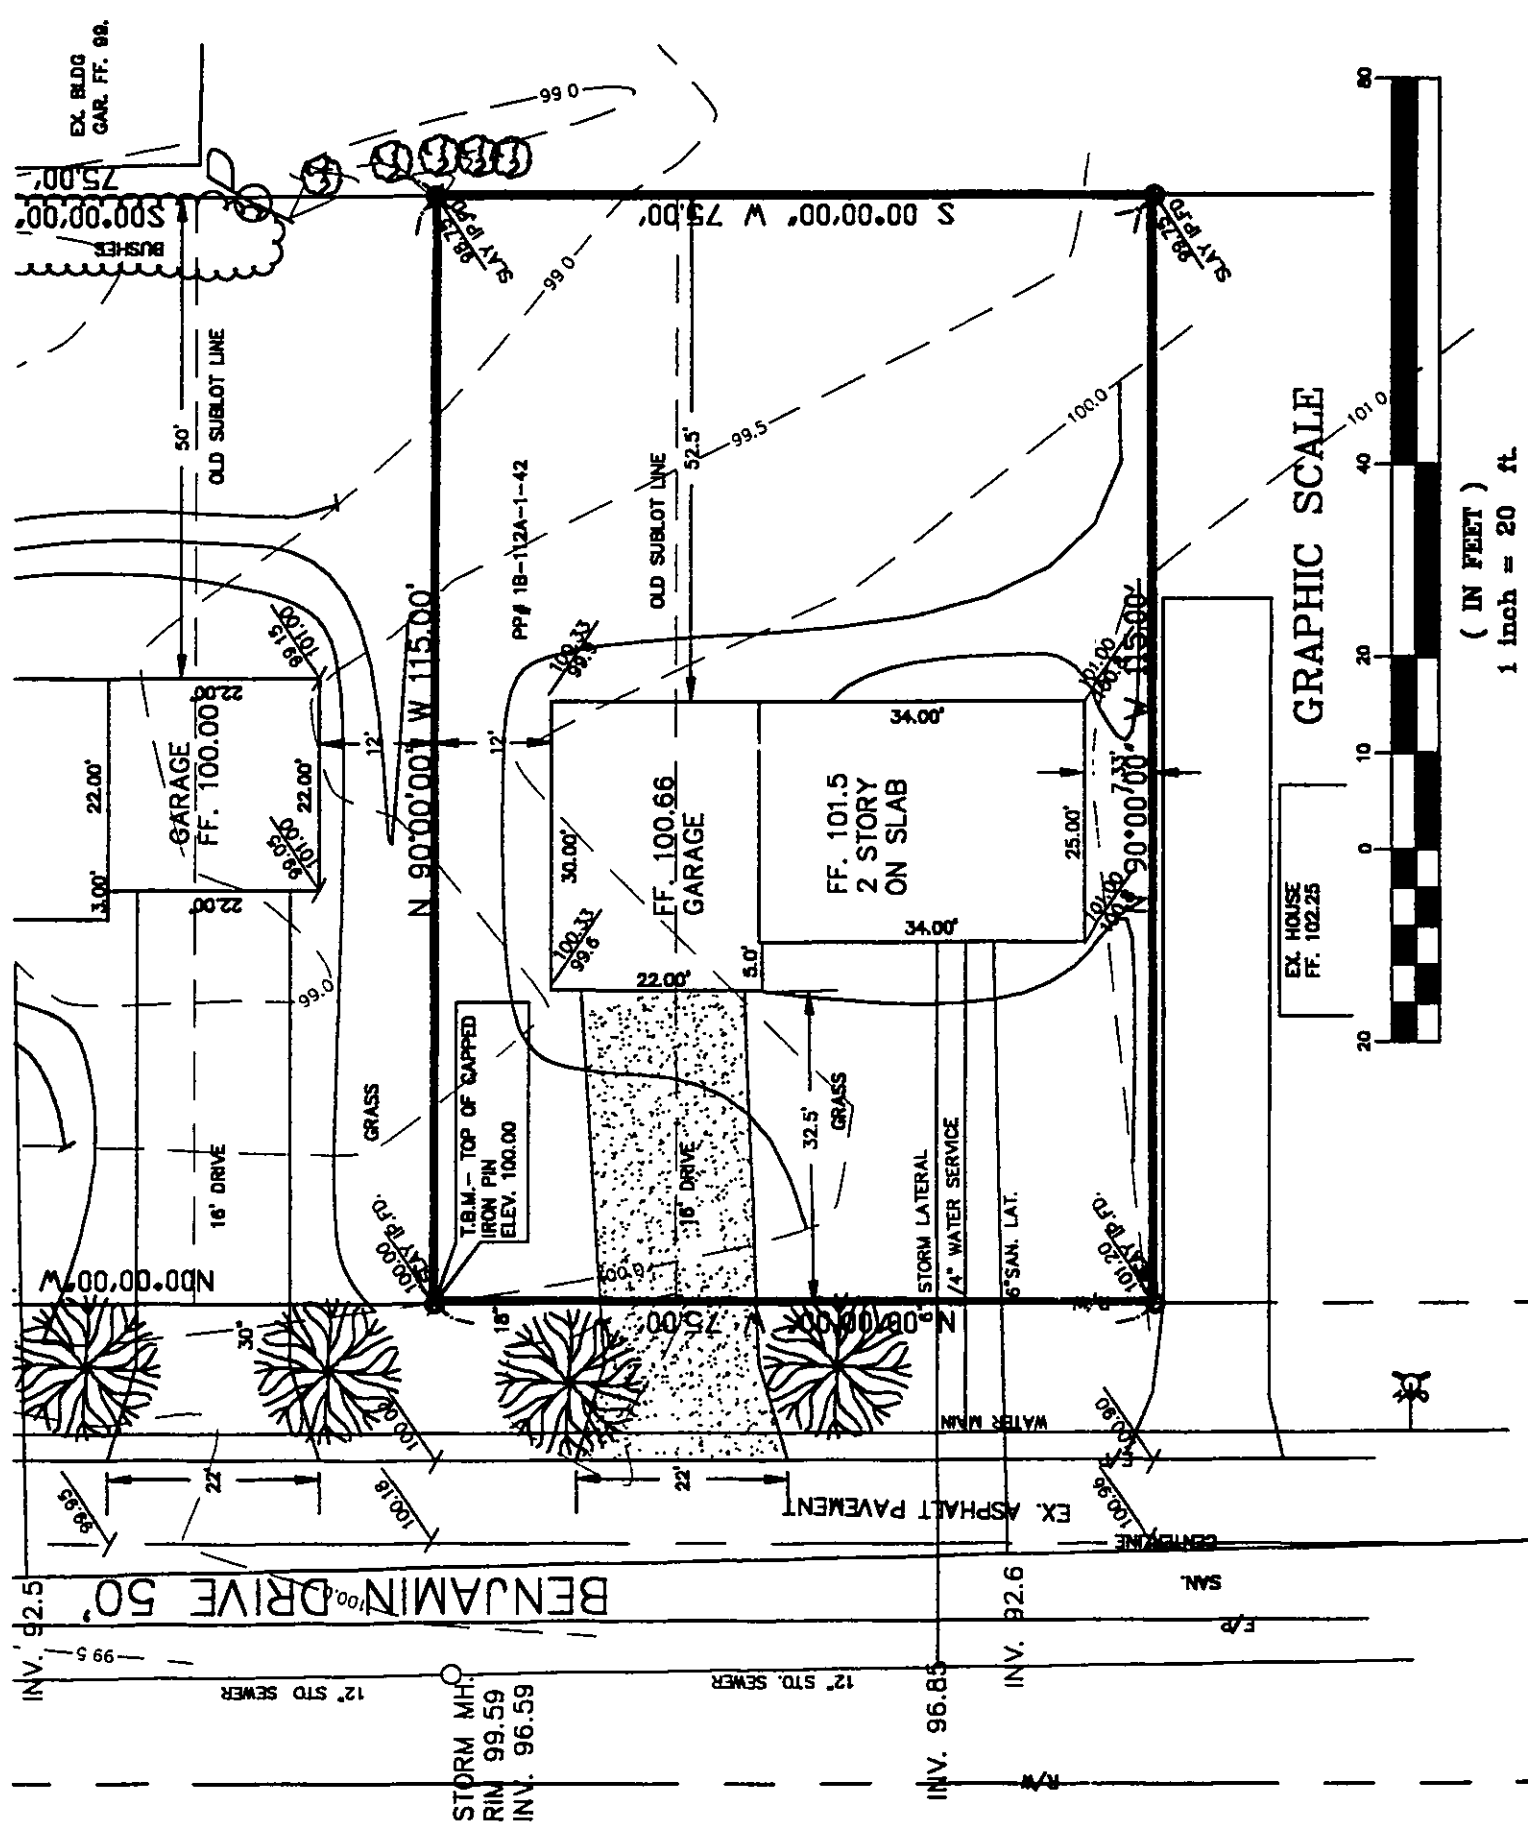

**Grading Plan Approved
as shown and/or noted
JAMES R. GILLS, P.E.
Lake County Engineer**

By LMS Date 5/20/02

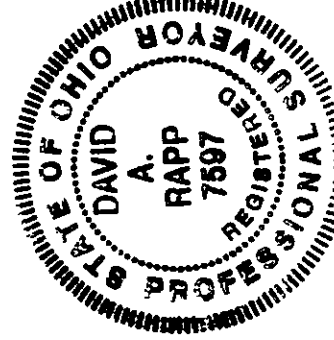

APPROVED
MADISON TOWNSHIP ZONING
DATE 5/6/02
BY 20896

"I, the undersigned hereby certify that this topography, indicated by 1" contours and elevations shown hereon represents an actual field survey made by me in MAY, 2002 and that the elevations were taken at appropriate intervals and that as of that date they existed as indicated hereon."

David A. Rapp

22076

COR^{NG} Consultants, Inc.

23 S. Forest Street Geneva, Ohio 44041
440-466-8085

DATE: APRIL 2002
DRAWN BY: DAR
CHECKED BY: RMG
APPROVED BY: DAR
P.S. No. 7897

DAVE FISHER
PP# 1B-112A-1-42
Site Plan For Sublot 421